


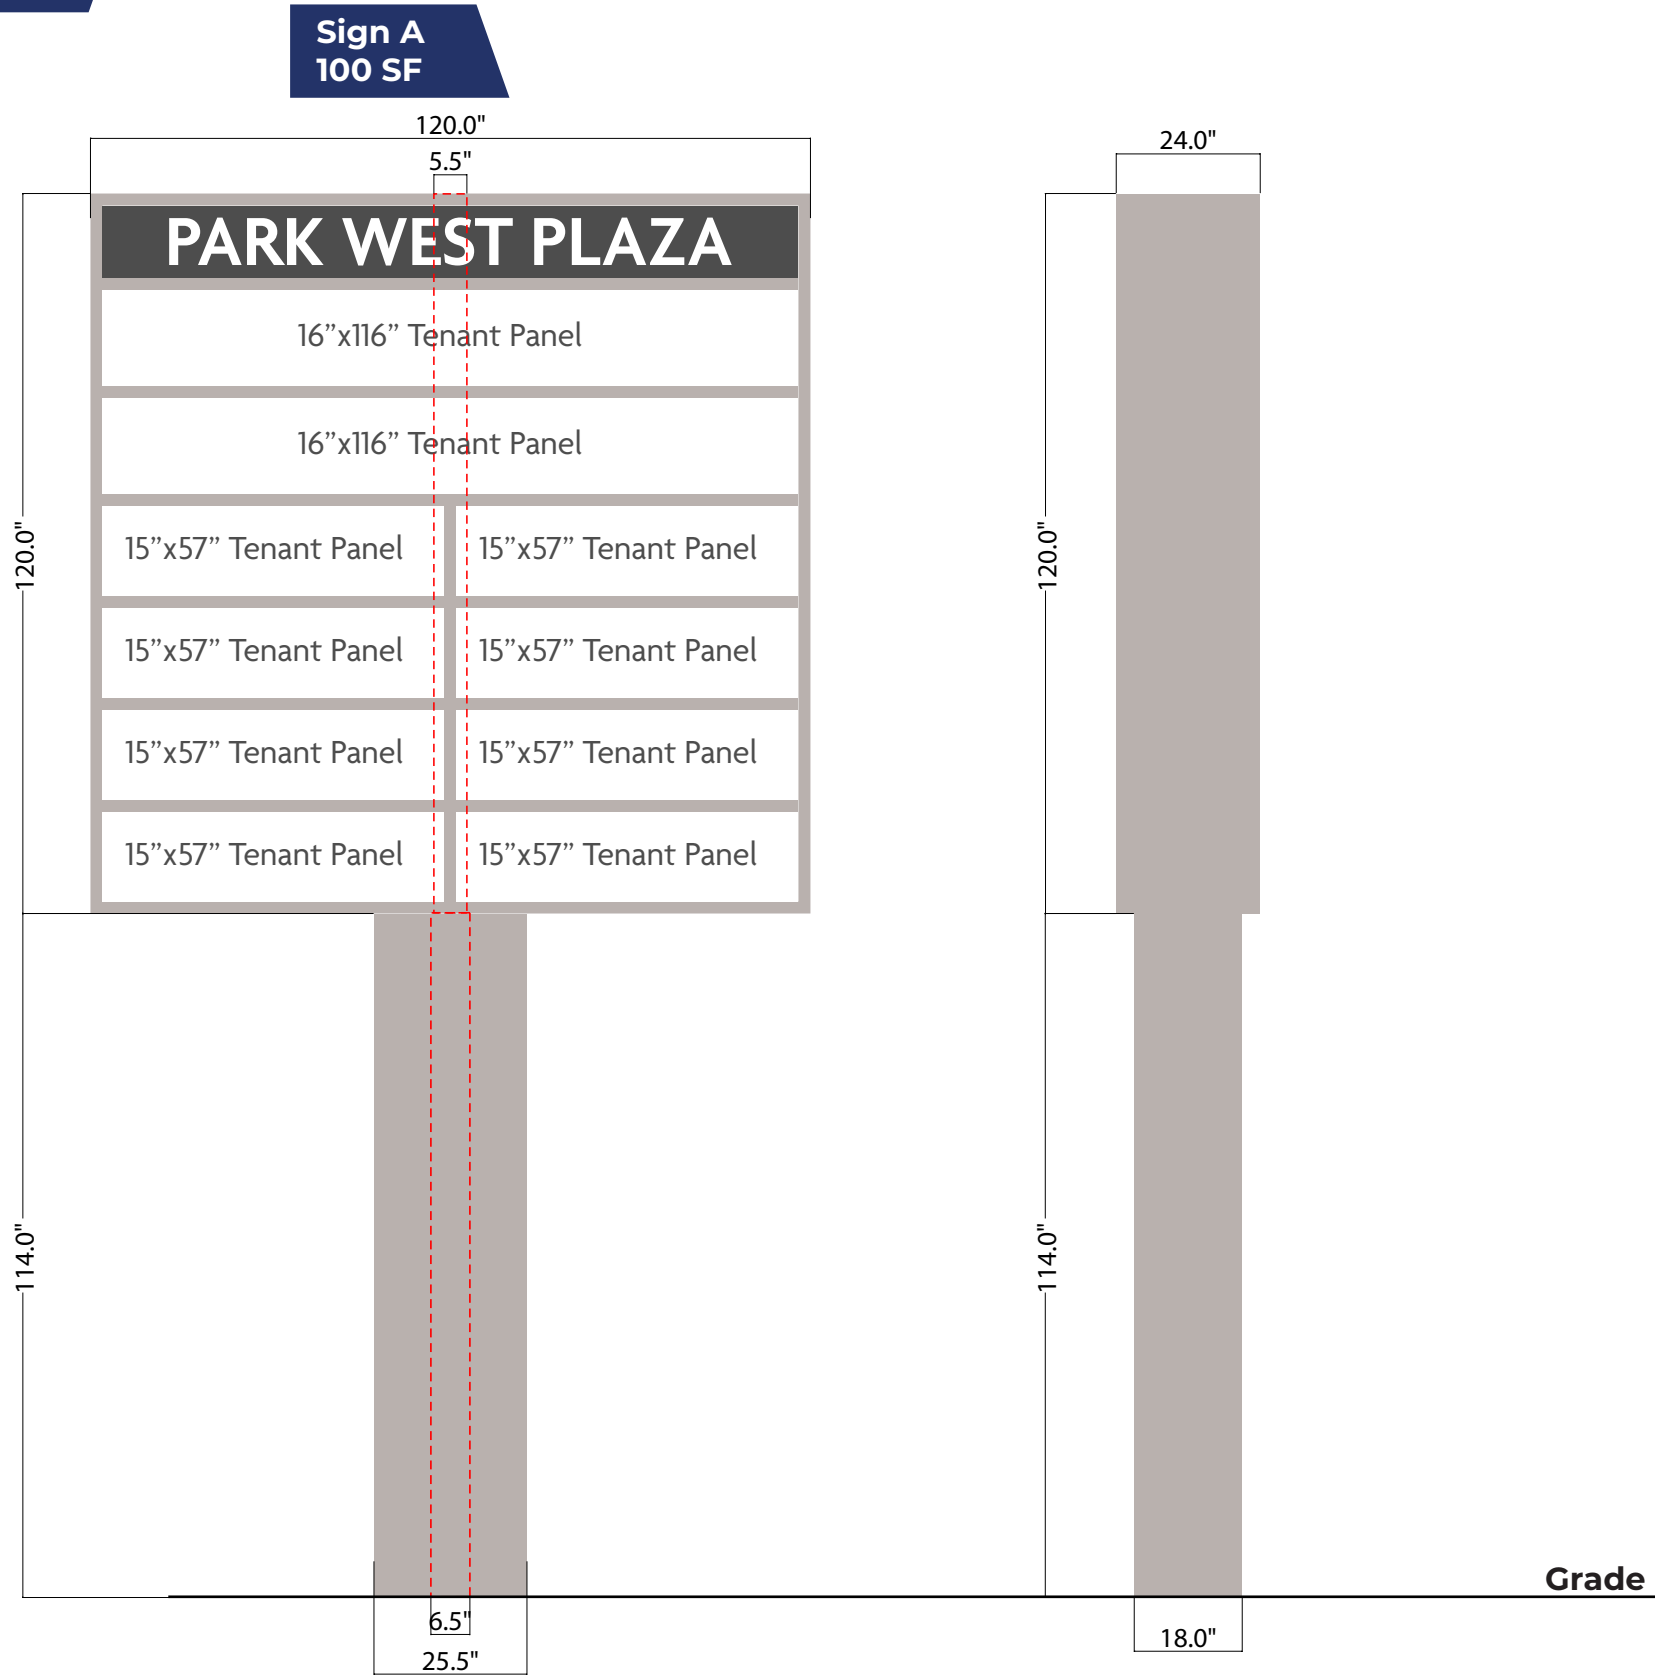


**Specifications:**  
Dual Face Illuminate Pylon Sign

- Aluminum cabinet, retainer, and pole cover
- Acrylic tenant panels with applied vinyl graphics
- Mounted to existing post
- Internally illuminated
- Existing post: 5.5" Steel post sleeved into 6.5" steel post

|          |                        |
|----------|------------------------|
| Material | 3/16" White Acrylic    |
| Depth    | 24"                    |
| LEDs     | Standard White         |
| Mounting | Mount to Existing Post |

**Color Chart**

|         |                                |
|---------|--------------------------------|
| Color A | Light Gray (To Match Building) |
| Color B | Charcoal Gray                  |
| Paint   | White                          |

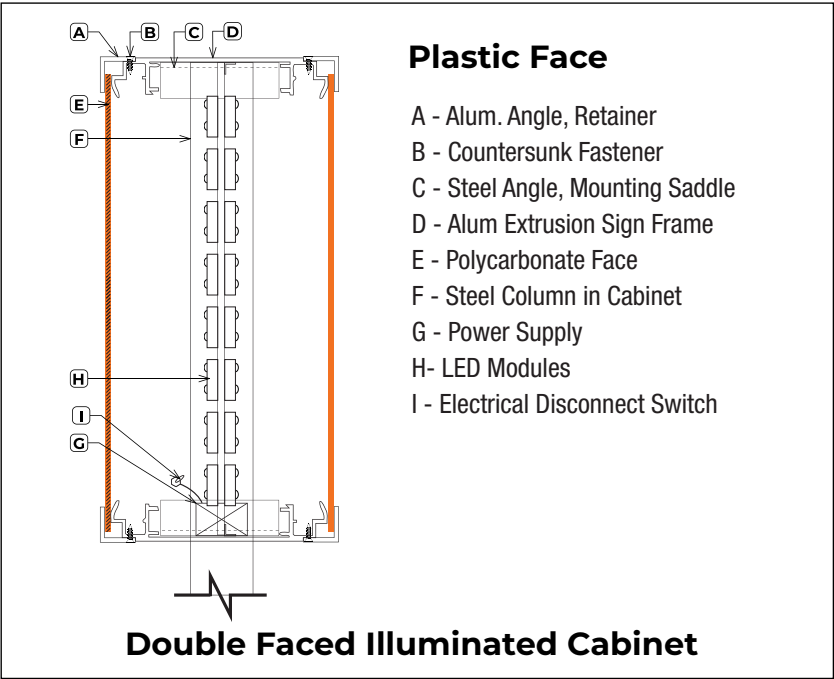

**Site Address:**  
3003-3029 183rd St,  
Homewood, IL 60430

**Client Approval**

**Project:** Park West Plaza

**SO#:** 3105

**Date:**  
10/27/2025/  
**Revisions:**  
R1 - 10/08/2025  
R2 - 10/27/2025

**Project Manager:**  
Gregory Pop  
**Designer:**  
Jack White



**Elevate**  
Sign Group

1120 N Ridge Ave, Lombard IL 60148  
Elevatesigngroup.com

The intent of this drawing is to show a conceptual representation of the proposed signage, due to variations in printing, fabrication, painting, substrates, and finishes. The final product may differ from drawing. Superimposed drawings are intended to show orientation and location of the proposed signage. It may not be exactly to scale. Color swatches or chips can be provided if requested by customer. If colors are not specified a close match will be provided and determined by the project manager. Accepted: By signing this document you the customer accepts that the above proposed signage specifications, colors, spelling, and conditions are satisfactory and authorize Elevate Sign Group to do the work as specified. Copyright 2021, by Comet Neon, Inc. All designs presented are the sole property of Elevate Sign Group, LTD and may not be reproduced in part or whole without written permission from Elevate Sign Group, Ltd.



**Site Address:**  
3003-3029 183rd St,  
Homewood, IL 60430

**Client Approval**  
\_\_\_\_\_

**Project:** Park West Plaza  
**SO#:** 3105

**Date:**  
10/27/2025/  
**Revisions:**  
R1 - 10/08/2025  
R2 - 10/27/2025


The intent of this drawing is to show a conceptual representation of the proposed signage, due to variations in printing, fabrication, painting, substrates, and finishes. The final product may differ from drawing. Superimposed drawings are intended to show orientation and location of the proposed signage. It may not be exactly to scale. Color swatches or chips can be provided if requested by customer. If colors are not specified a close match will be provided and determined by the project manager. Accepted: By signing this document you the customer accepts that the above proposed signage specifications, colors, spelling, and conditions are satisfactory and authorize Elevate Sign Group to do the work as specified.  
Copyright 2021, by Comet Neon, Inc. All designs presented are the sole property of Elevate Sign Group, LTD and may not be reproduced in part or whole without written permission from Elevate Sign Group, Ltd.

**Project Manager:**  
Gregory Pop  
**Designer:**  
Jack White



1120 N Ridge Ave, Lombard IL 60148  
Elevatesigngroup.com


Site Map

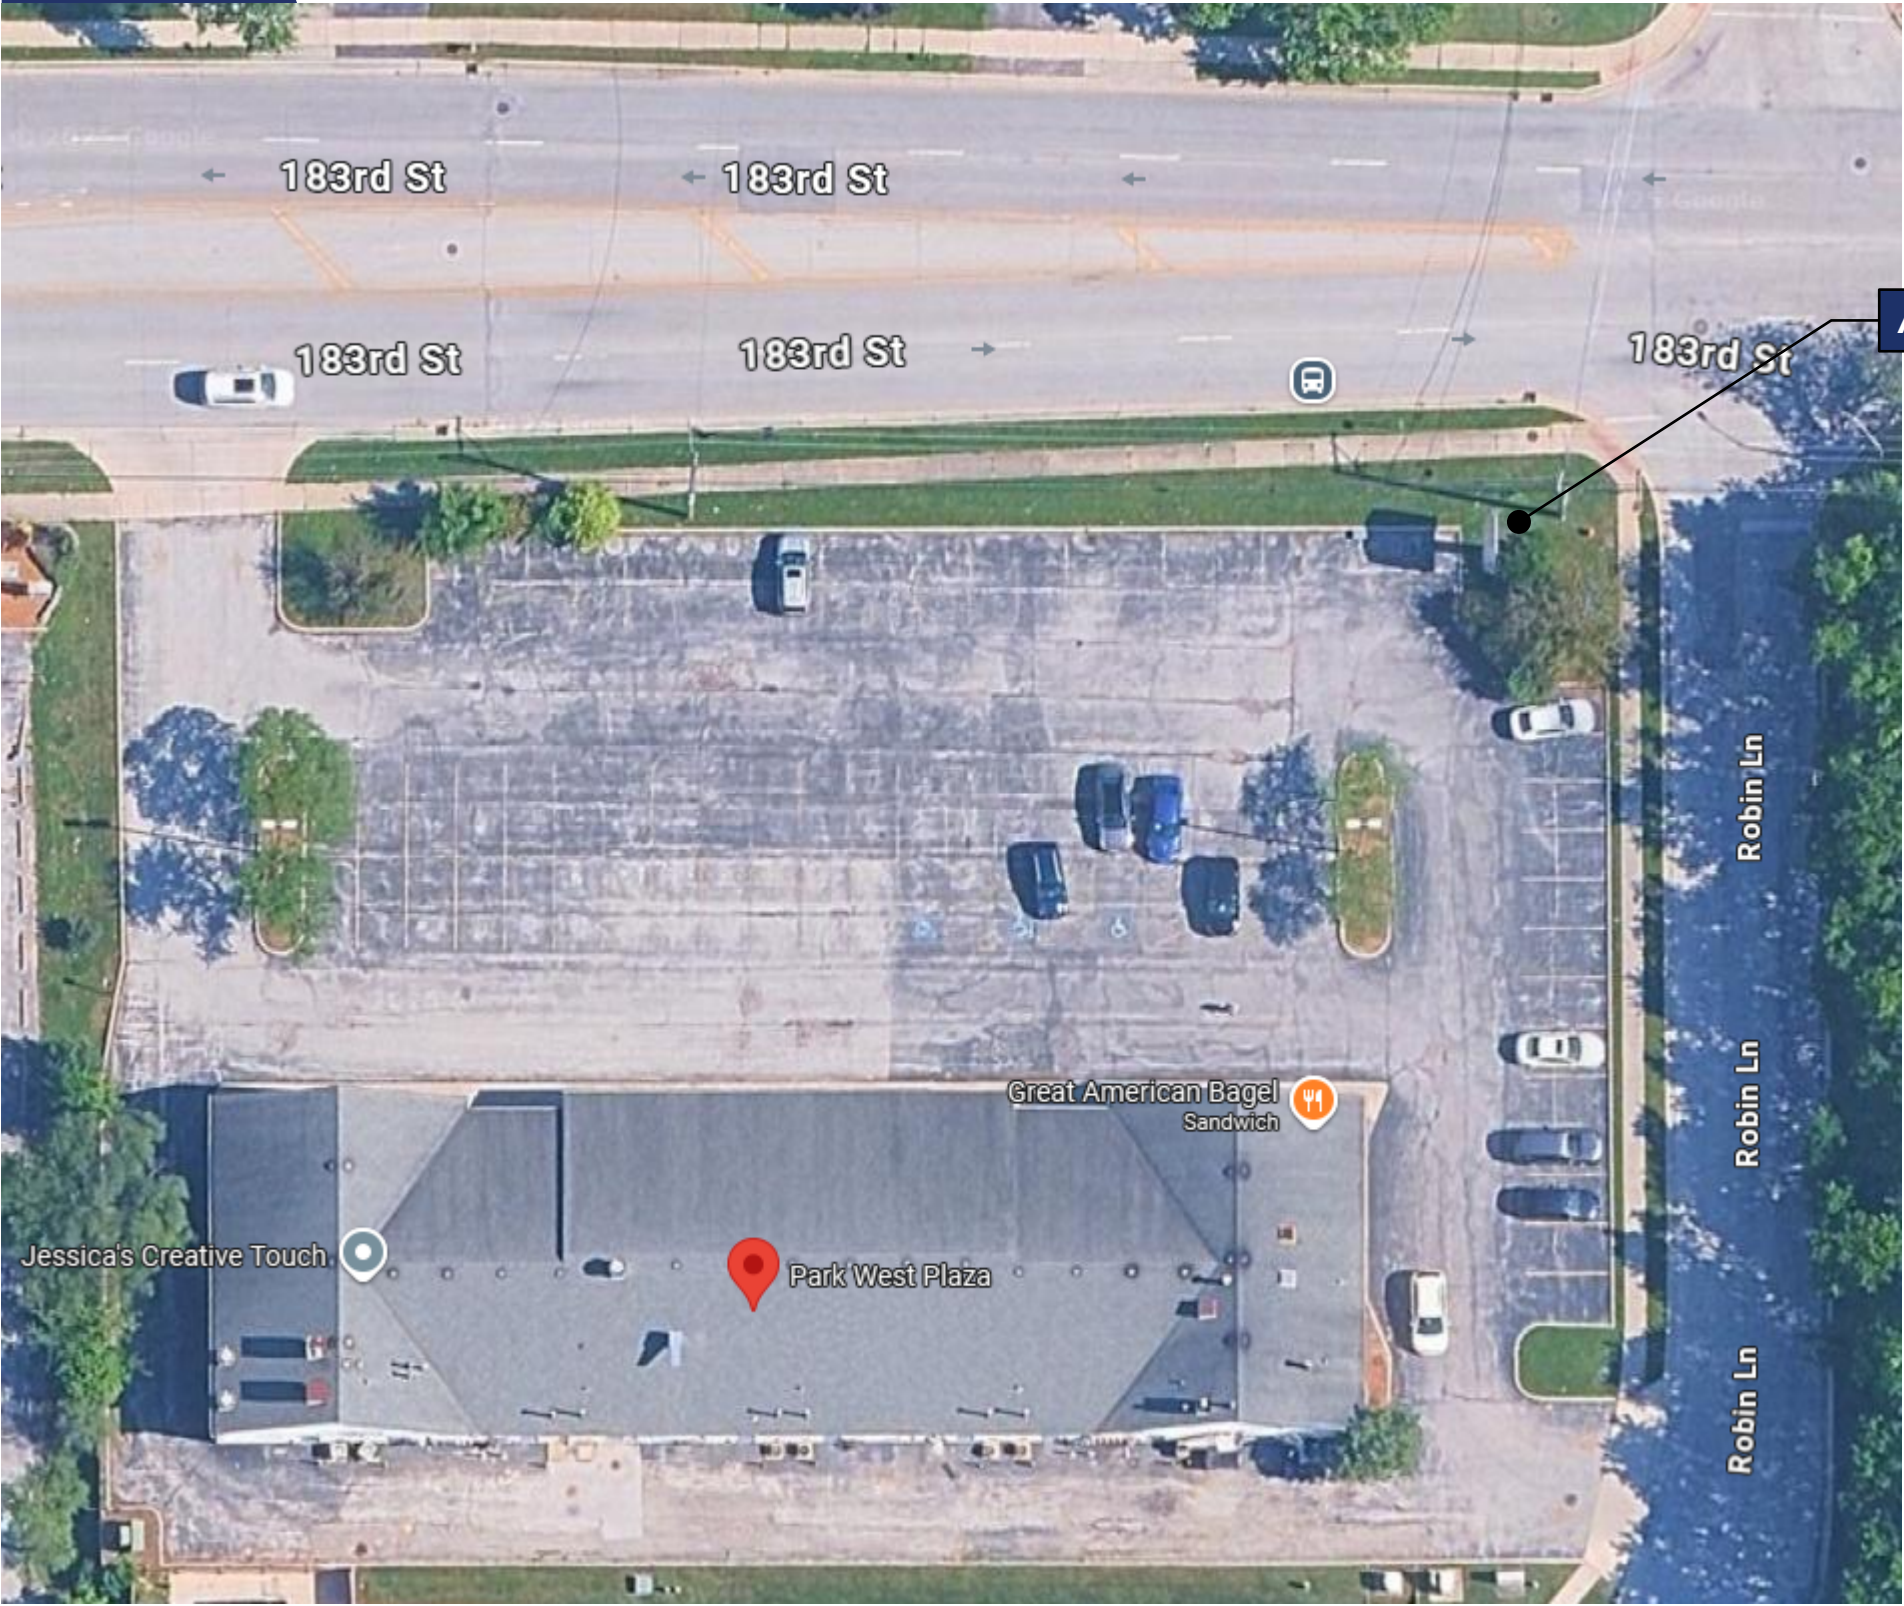

Legend

|        |                          |
|--------|--------------------------|
| Sign A | D/F Illuminated Monument |
|--------|--------------------------|

\*Pylon sign to utilize same location as existing

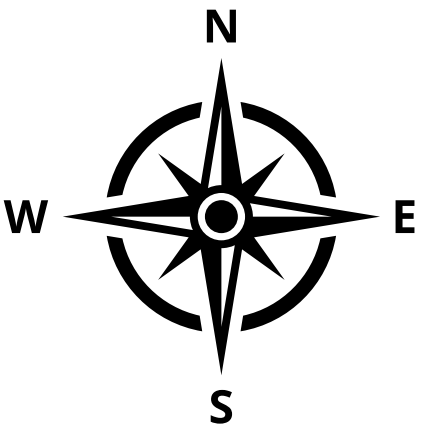

**Site Address:**  
3003-3029 183rd St,  
Homewood, IL 60430

**Client Approval**  
\_\_\_\_\_

**Project:** Park West Plaza  
**SO#:** 3105

**Date:**  
10/27/2025/  
**Revisions:**  
R1 - 10/08/2025  
R2 - 10/27/2025

**Project Manager:**  
Gregory Pop  
**Designer:**  
Jack White

The intent of this drawing is to show a conceptual representation of the proposed signage, due to variations in printing, fabrication, painting, substrates, and finishes. The final product may differ from drawing. Superimposed drawings are intended to show orientation and location of the proposed signage. It may not be exactly to scale. Color swatches or chips can be provided if requested by customer. If colors are not specified a close match will be provided and determined by the project manager. Accepted: By signing this document you the customer accepts that the above proposed signage specifications, colors, spelling, and conditions are satisfactory and authorize Elevate Sign Group to do the work as specified.  
Copyright 2021, by Comet Neon, Inc. All designs presented are the sole property of Elevate Sign Group, LTD and may not be reproduced in part or whole without written permission from Elevate Sign Group, Ltd.



1120 N Ridge Ave, Lombard IL 60148  
Elevatesigngroup.com