


PLAT OF SURVEY

PART OF SOUTHWEST 1/4 OF SECTION 31, TOWNSHIP 36 NORTH, RANG 14,
EAST OF THE THIRD PRINCIPAL MERIDIAN,
HOMWOOD, IN COOK COUNTY, ILLINOIS

- LEGEND:
- ☐ POWER POLE WITH TRANSFORMER
 - ☐ ELECTRICAL SPLICE BOX
 - 🌳 TREE DECIDUOUS WITH SIZE
 - 🌲 TREE EVERGREEN WITH SIZE
 - 🌿 BUSH WITH SIZE
 - ⊕ LIGHT POLE
 - CATCH BASIN
 - ⊙ MANHOLE
 - ⊙ VAULT
 - GUARDPOST
 - METER POLE
 - GAS METER
 - POLE
 - ↑ GUYWIRE
 - PROPERTY CORNER
 - ☒ RAILROAD CONTROL BOX /SWITCH

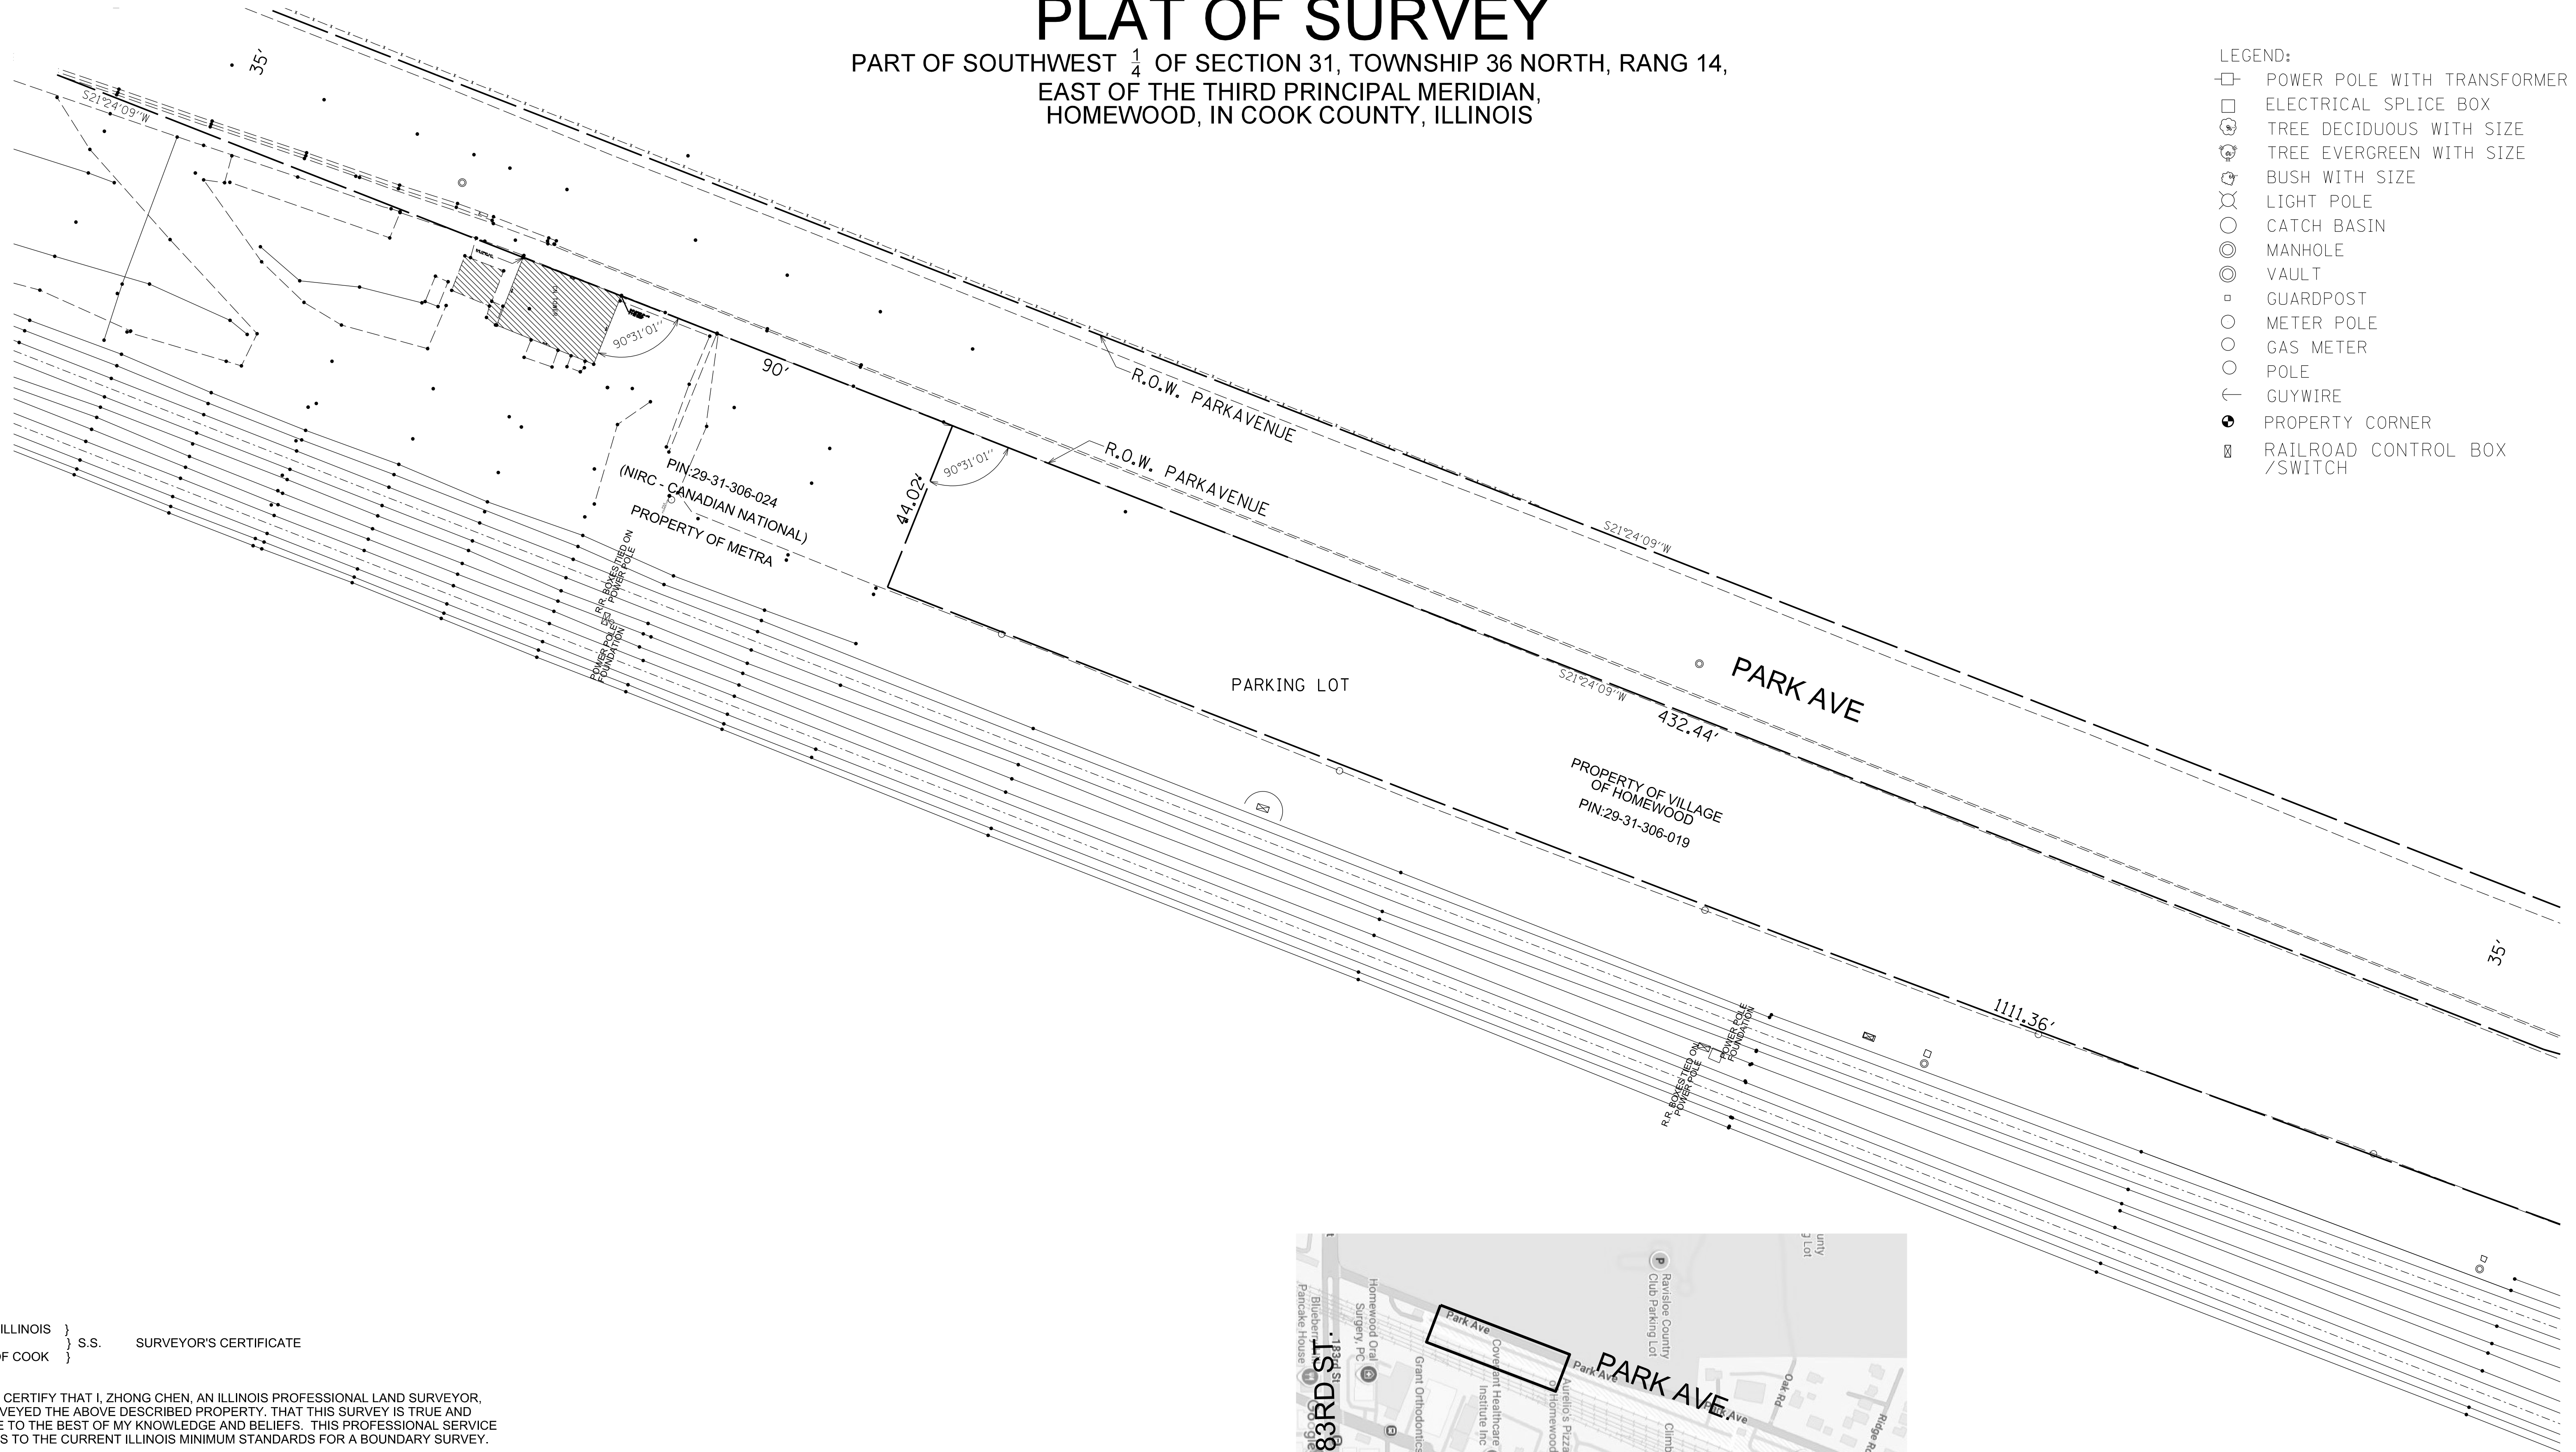


STATE OF ILLINOIS }
COUNTY OF COOK } S.S. SURVEYOR'S CERTIFICATE

THIS IS TO CERTIFY THAT I, ZHONG CHEN, AN ILLINOIS PROFESSIONAL LAND SURVEYOR, HAVE SURVEYED THE ABOVE DESCRIBED PROPERTY. THAT THIS SURVEY IS TRUE AND COMPLETE TO THE BEST OF MY KNOWLEDGE AND BELIEFS. THIS PROFESSIONAL SERVICE CONFORMS TO THE CURRENT ILLINOIS MINIMUM STANDARDS FOR A BOUNDARY SURVEY.

FIELD WORK COMPLETED ON 10/04/2024.

DATED AT CHICAGO, ILLINOIS THIS 15TH DAY OF DECEMBER, 2024 AD.

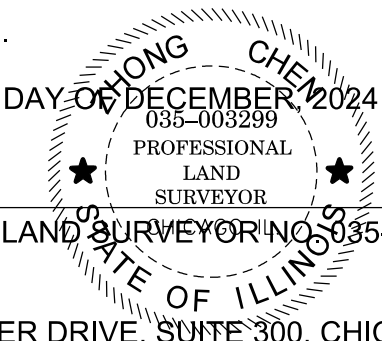


ZHONG CHEN - ILLINOIS PROFESSIONAL LAND SURVEYOR LICENSE NO. 035-003299
LICENSE EXPIRATION DATE: 11-30-2026

DYNASTY GROUP, INC., 211 WEST WACKER DRIVE, SUITE 300, CHICAGO ILLINOIS 60606
A DESIGN FIRM-LAND SURVEY/PROFESSIONAL ENGINEERS. LICENSE NO. 184000104-0010
EXPIRATION DATE: 04/30/2027



SITE MAP
(N.T.S.)

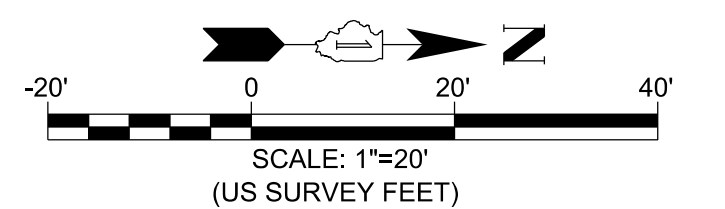

DESIGNED:	SUB CONSULTANT	PRIMARY CONSULTANT	PRIMARY CONSULTANT					PROJECT TITLE:	PROJECT NO.	SHEET NO.	
DRAWN: D.C.	DYNASTY GROUP, INC. Engineers & Surveyors 211 WEST WACKER DRIVE, SUITE 300 CHICAGO, ILLINOIS 60606-1212 PHONE: (312) 704-1970 FAX: (312) 704-1977						TASK ORDER 5 - DESIGN FOR HOMWOOD TPSS - MED	R1K25454	C1401		
CHECKED: Z.C.							SHEET TITLE:	DISTRICT:			
METRA P.M. R. ALKHATIB					PLAT OF SURVEY SHEET 2				MILE POST/FACILITY:	BOOK: 1 OF 1	
DATE: 06/16/2025					2	06-16-25	DC	ZC	60% SUMMITAL	SCALE:	PAGE NO. 1 OF 1
				REV	DATE	BY	APP	DESCRIPTION	ADDRESS/LOCATION:		
									HOMWOOD		
								547 W. JACKSON BOULEVARD CHICAGO, ILLINOIS 60661			

CADD FILE NUMBER: D:\DGI Projects\24107 - Metra Homewood\24107 Metra Homewood Plat.dgn PLOT DATE/TIME STAMP: \$DATES

