


- 1 REMOVE EXISTING STRIPING AND DRIVE UP SIGNAGE.
- 2 PROTECT IN PLACE EXISTING DRIVE UP BEACON.
- 4 INSTALL CROSSWALK PER DETAILS SHEET.
- 5 INSTALL STOP BAR AND MARKING PER DETAILS SHEET.
- 6 INSTALL STOP SIGN PER DETAILS SHEET.
- 7 PROTECT IN PLACE EXISTING CURB RAMP.
- 8 INSTALL DRIVE UP STRIPING AND SIGNAGE PER DETAILS SHEET.
- 9 INSTALL DRIVE UP BEACON PER DETAILS SHEET.
- 10 INSTALL STANCHION SIGN AND BASE PER DETAILS SHEET.
- 11 REMOVE AND RELOCATE EXISTING CART CORRALS.
CONTRACTOR TO COORDINATE RELOCATION WITH TARGET.
- 17 PROTECT IN PLACE EXISTING LANDSCAPE ISLANDS.
- 18 INSTALL WHEEL STOP PER DETAILS SHEET.
- 19 PROTECT IN PLACE EXISTING STORM DRAIN INLET.

A circular professional engineer seal for the State of Illinois. The outer ring contains the text "LICENSED PROFESSIONAL ENGINEER" at the top and "STATE OF ILLINOIS" at the bottom, separated by two stars. The center of the seal contains the name "MICHAEL A. DIORIO" and the license number "062-072495". A signature is written across the center text.

TARGET
T-1460 HOMEWOOD
17605 S HALSTED ST
HOMewood IL, 60430


IMPROVEMENT PLAN

C1.0

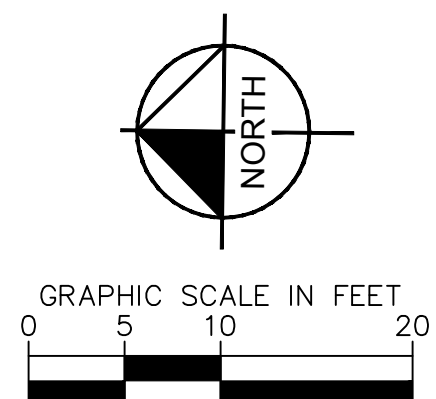

[illegible]

DATE: 08/16/2022

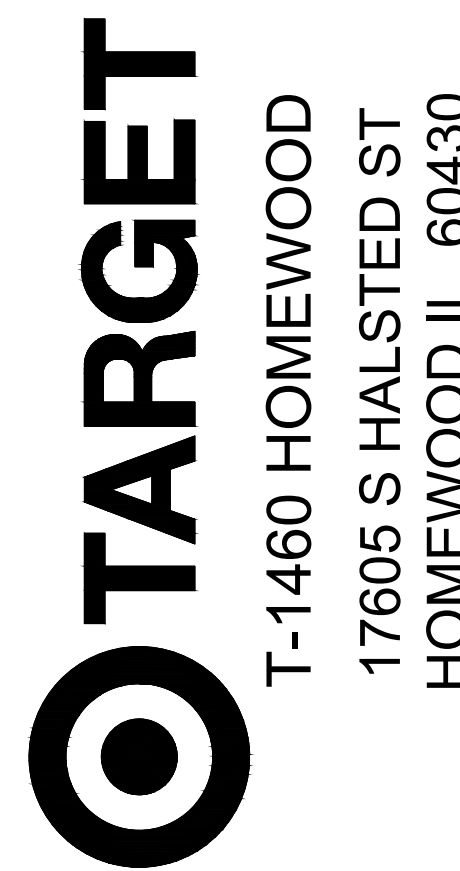


Project Number T-1460

Config:	
Drawn By	AD
Checked By	KR

DETAILS

C2.0

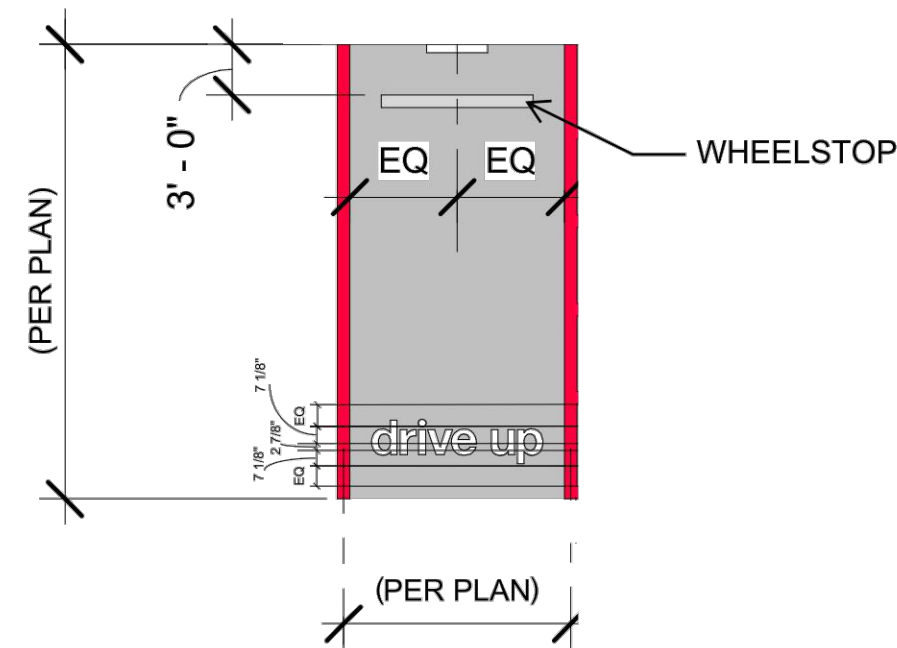


- NOTES:**
1. ALL RED STRIPING IS 6" WIDE
 2. TARGET TO PROVIDE GC WITH "drive up" AND "NO PARKING" TEMPLATES
 3. SEE PLAN VIEW DIMENSIONS FOR EXACT LAYOUT OF SITE
 4. REFER TO C1.0 FOR EXACT DIMENSIONS

DRIVE UP STRIPING

N.T.S

REV. DATE: 08.28.2015

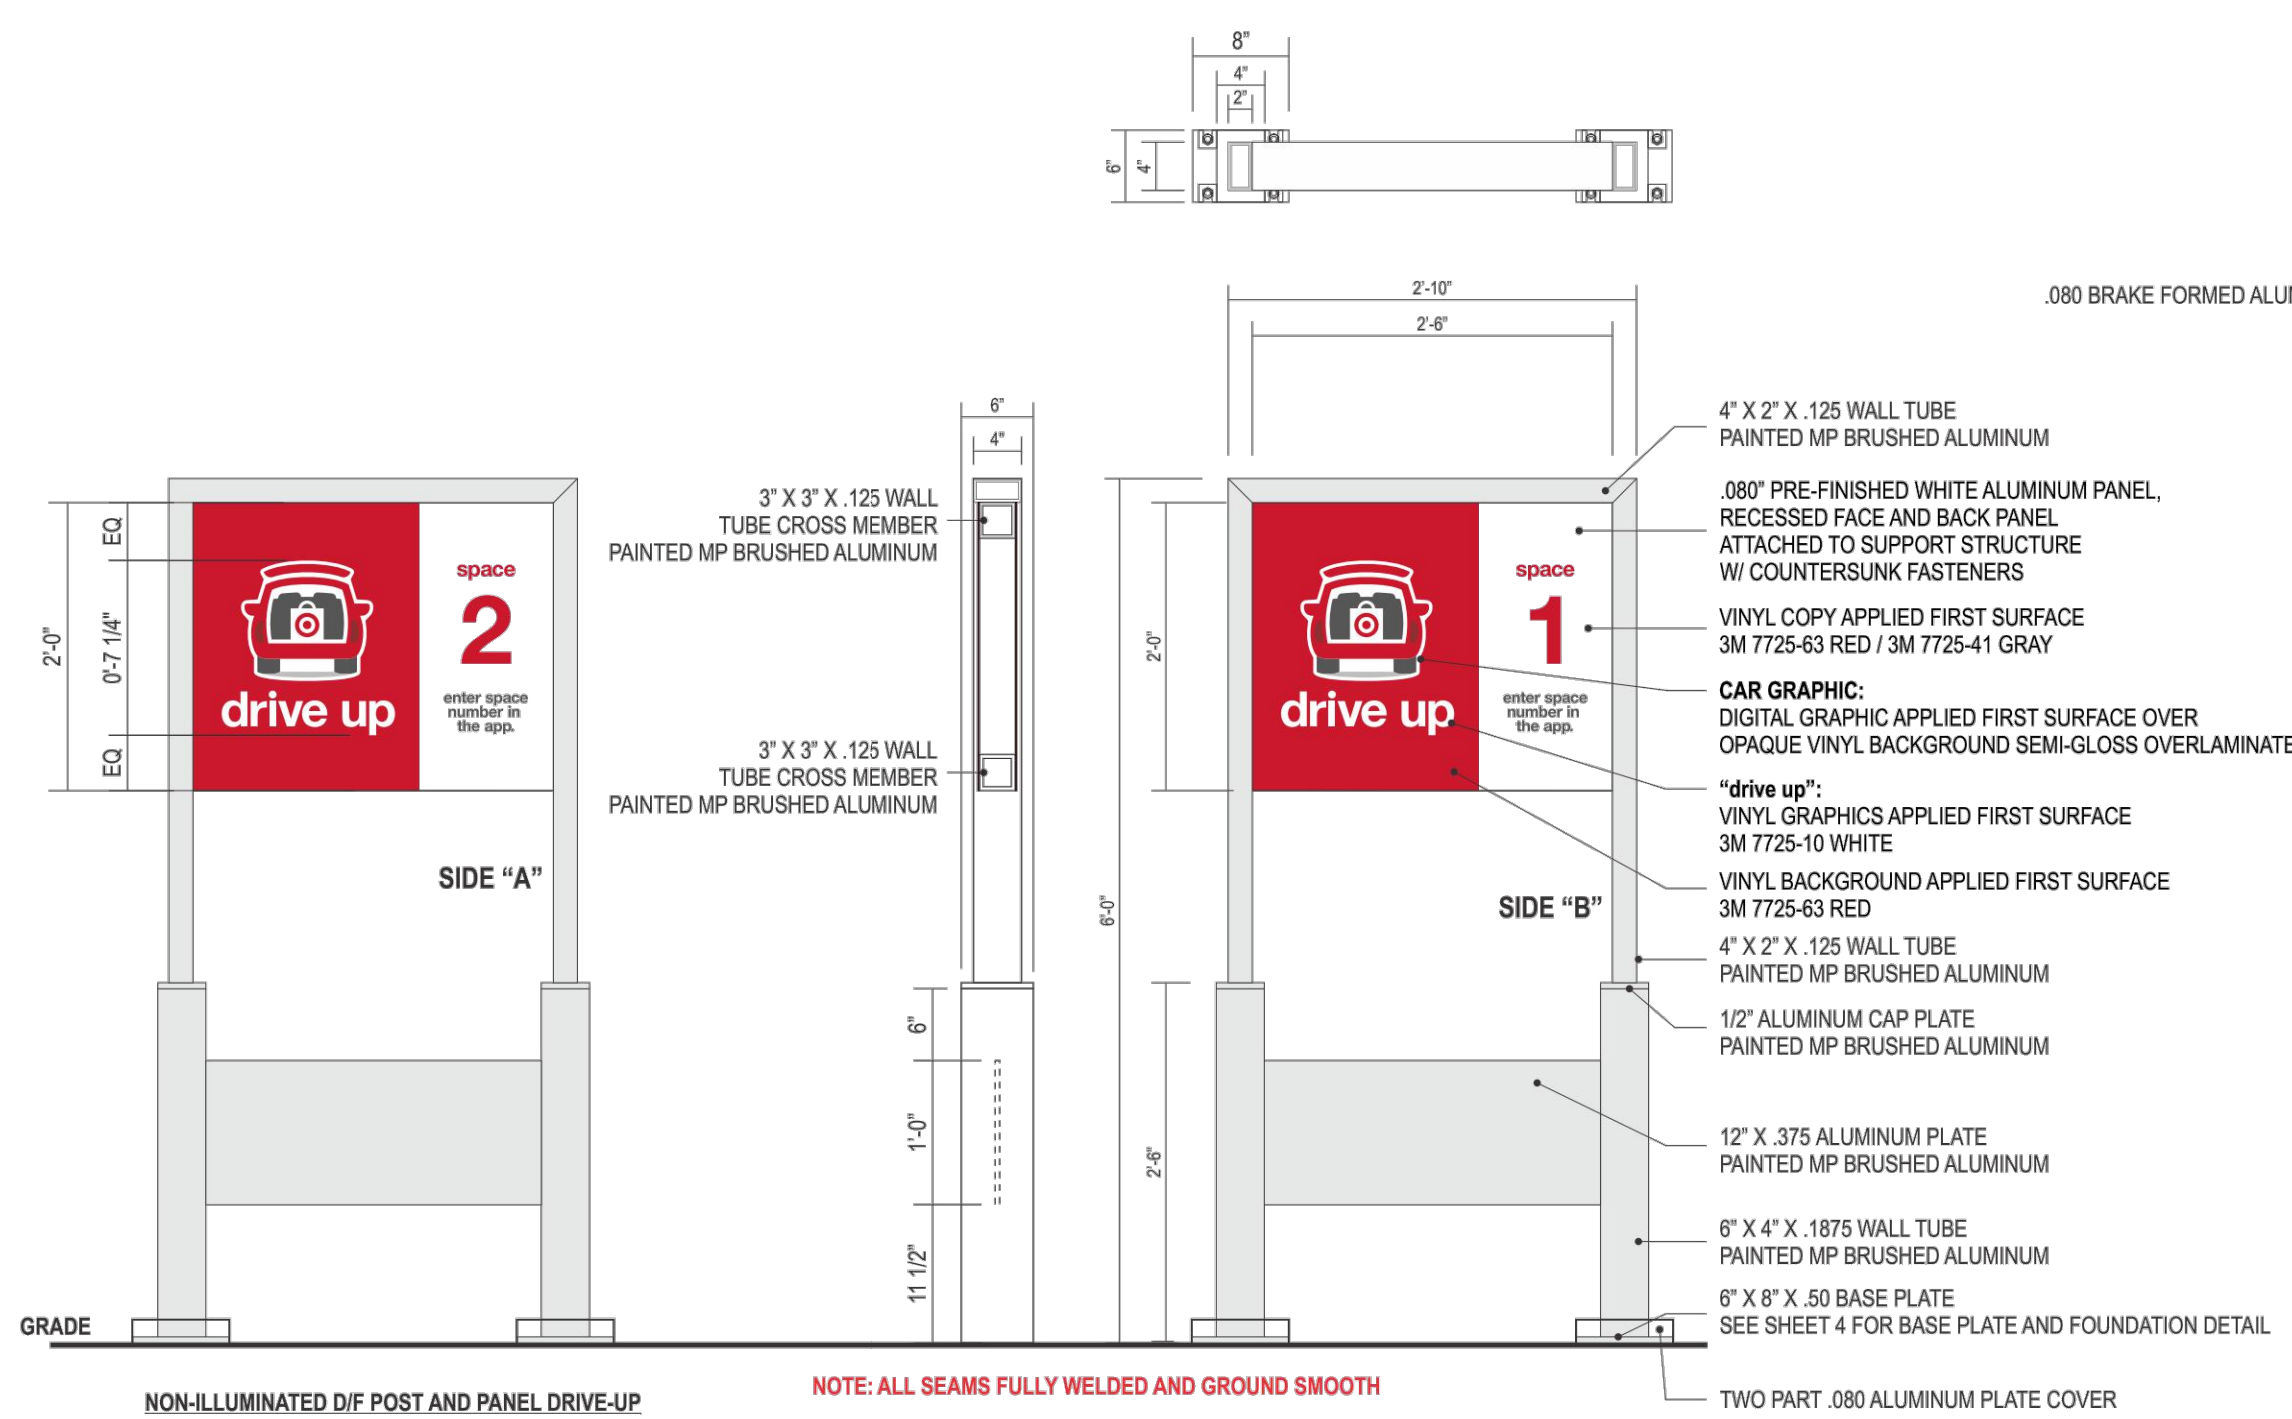

STRUCTURAL DETAILS SHOWN HEREON WERE PROVIDED BY THOMPSON ENGINEERING SERVICES, LLC, AND CERTIFICATION OF THESE DRAWINGS MAKES NO IMPLICATION TO THEIR ACCURACY, NOR DOES IT INFER PROFESSIONAL SUPERVISION THEREOF.


CAR LOGO COLORS

 Target Red PMS 186	 DARK RED PMS 100	 DARK CHAR PMS 429	 LIGHT GRAY PMS 471
---	---	---	---

STANCHION SIGN POST AND BASE - DOUBLE SIDE

N.T.S.

REV. DATE: 08.28.2015

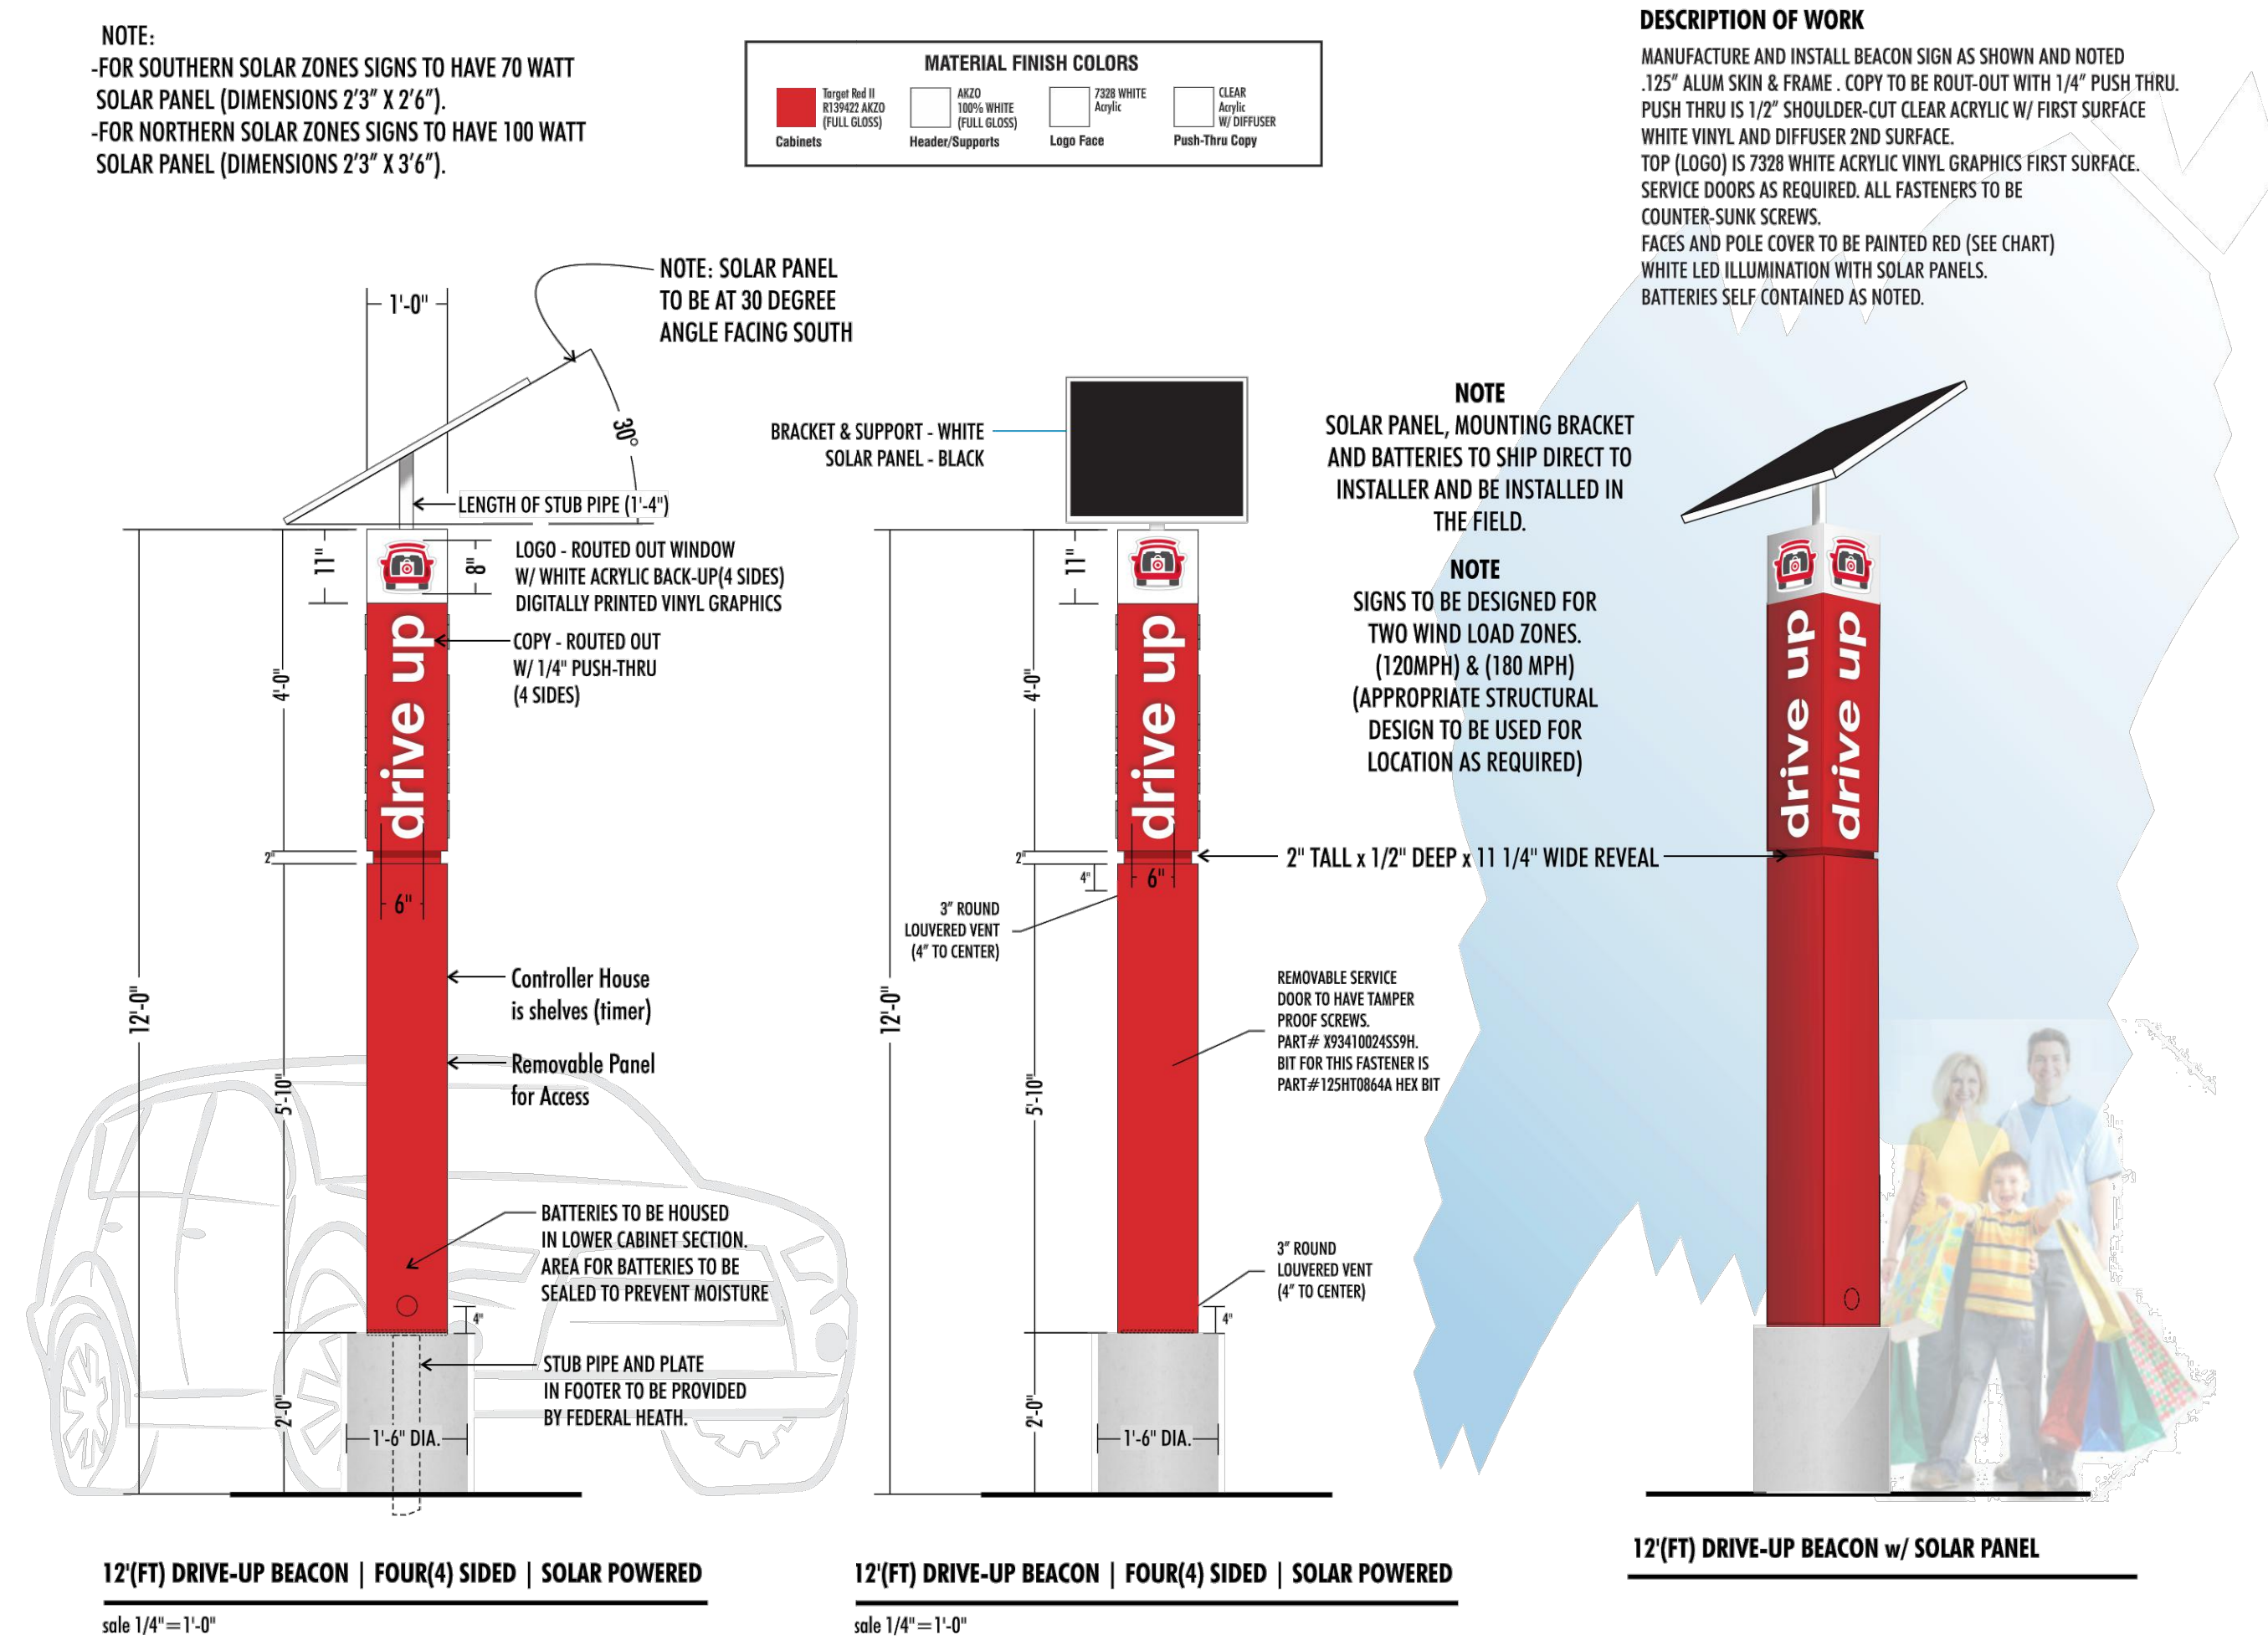

STRUCTURAL DETAILS SHOWN HEREON WERE PROVIDED BY MBI, INC, AND CERTIFICATION OF THESE DRAWINGS MAKES NO IMPLICATION TO THEIR ACCURACY, NOR DOES IT INFER PROFESSIONAL SUPERVISION THEREOF.

SOLAR DRIVE UP BEACON

N.T.S

REV. DATE: 08.28.2015