




THE VILLAGE OF
HOMEWOOD

1893

ATLAS
WATER
&
SEWER
UTILITIES

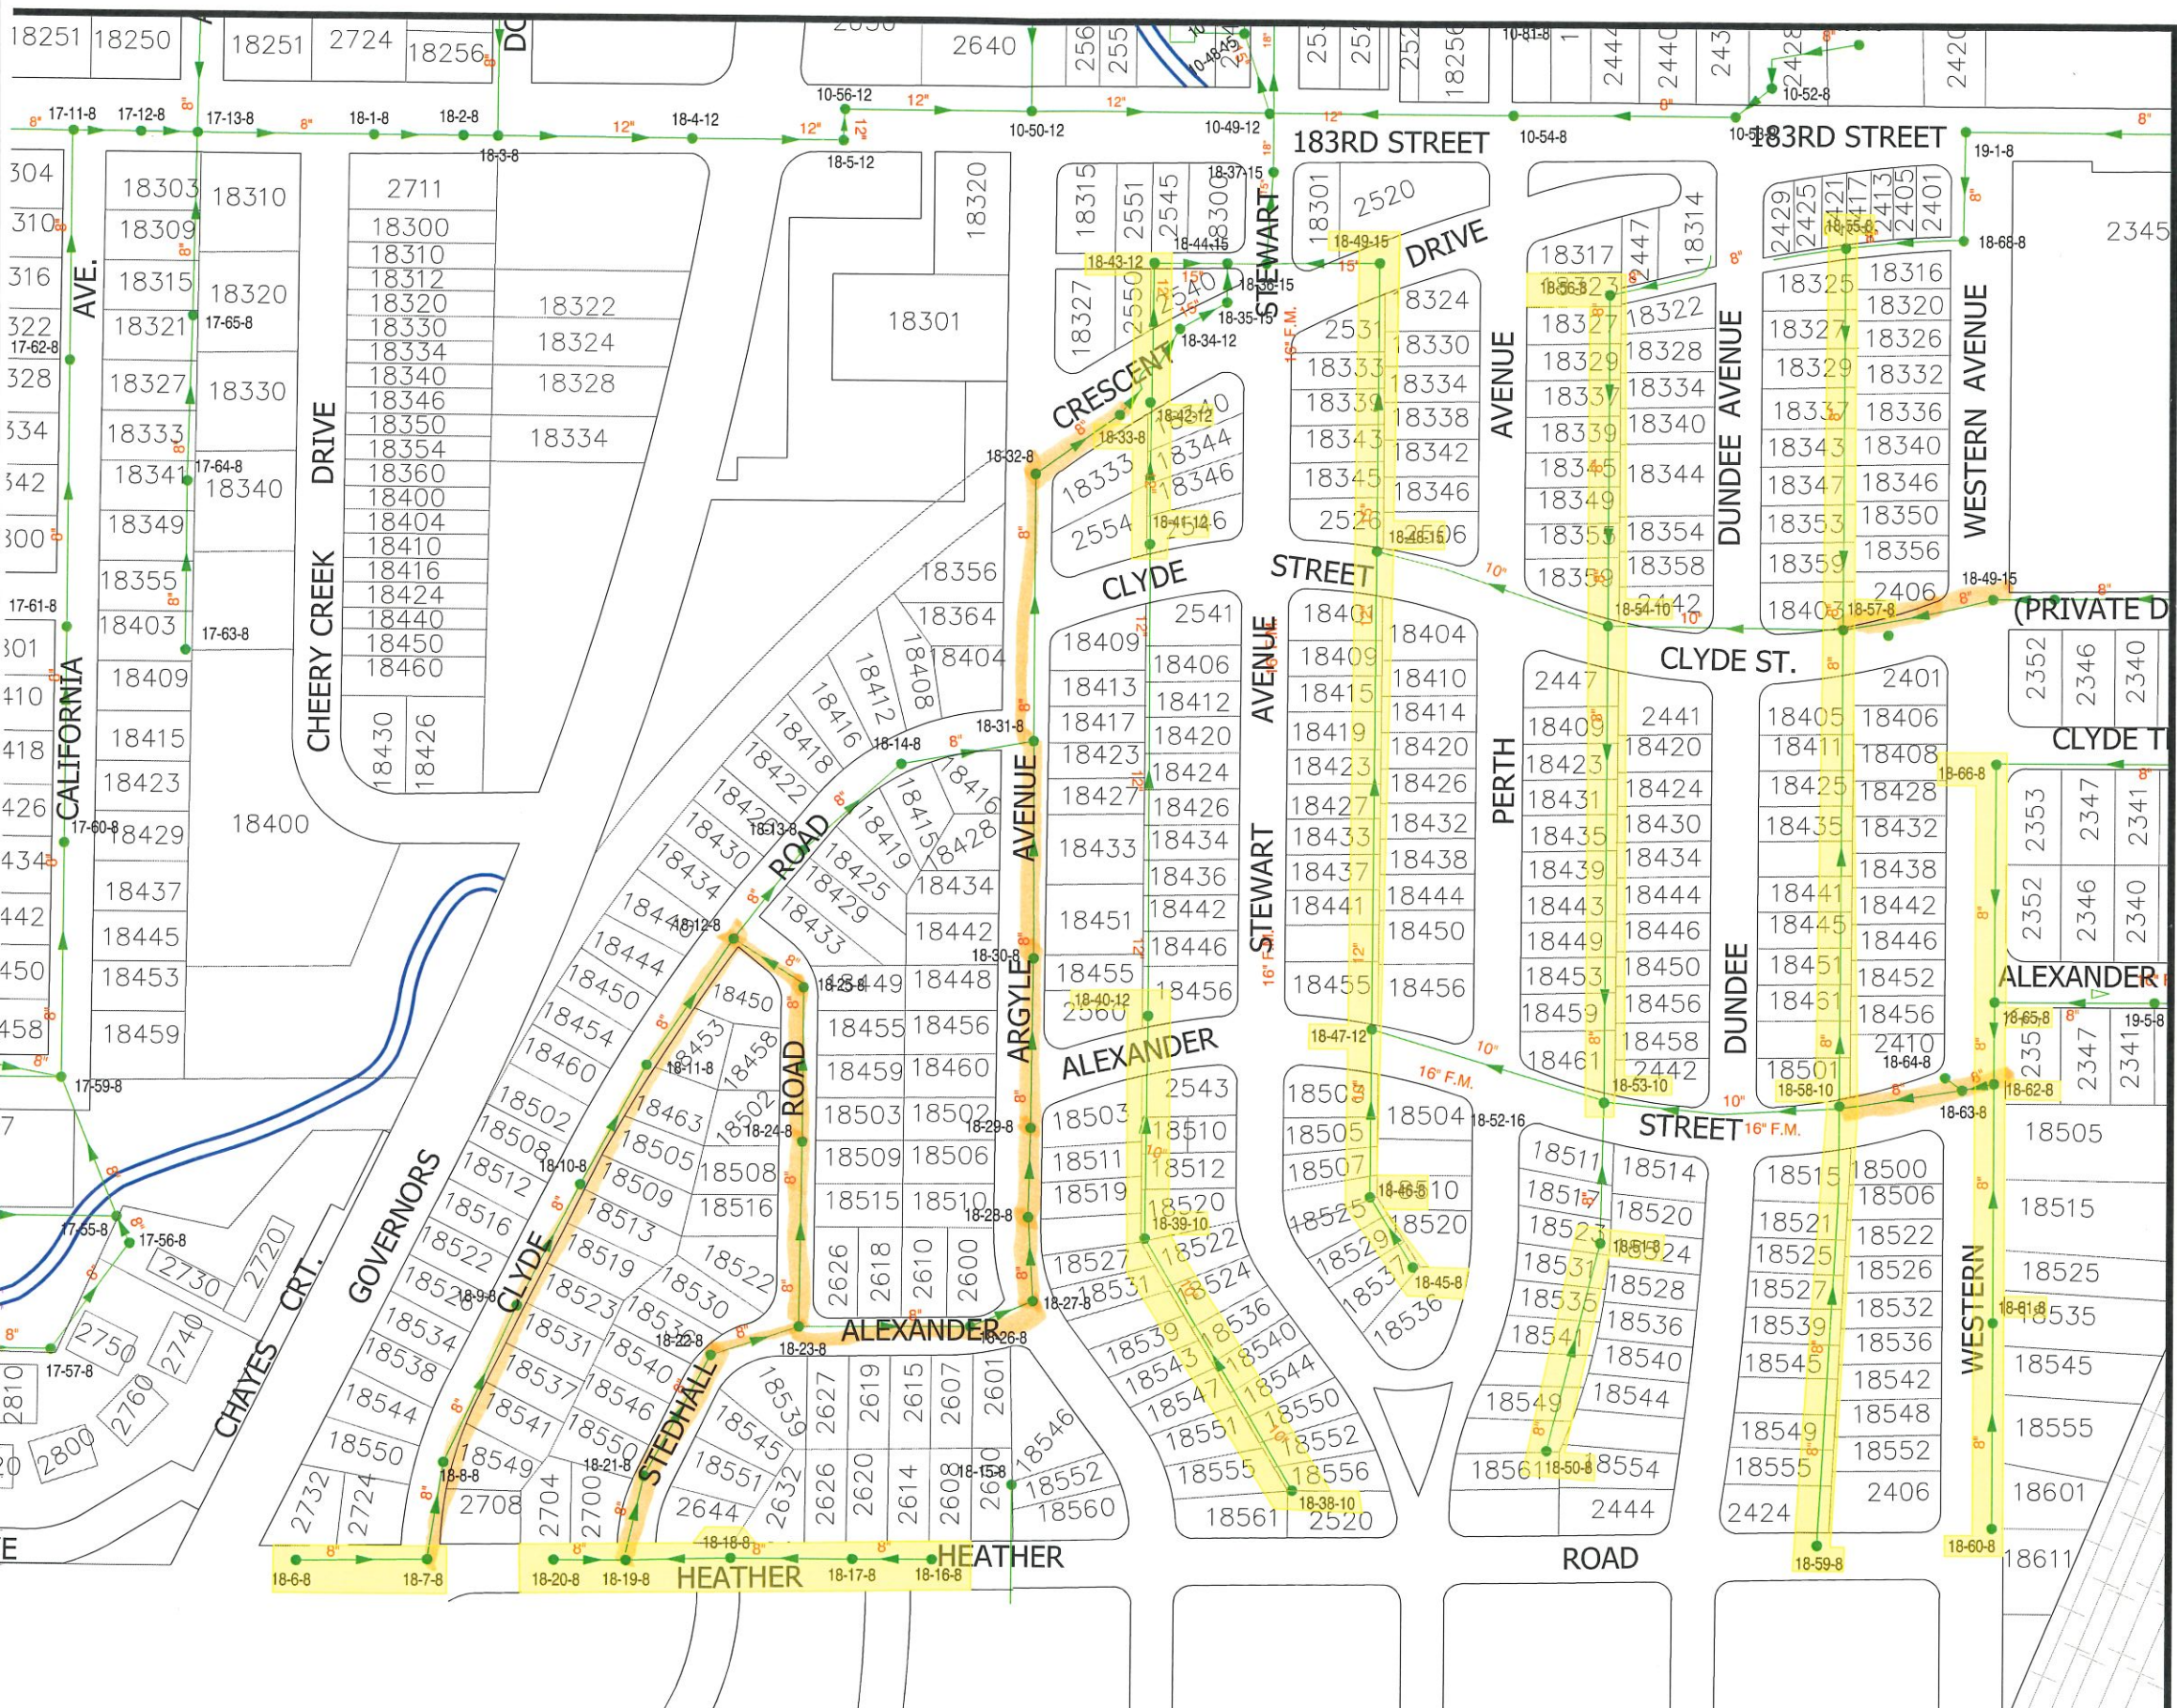

SCALE 1"=200'

LEGEND

-  SANITARY SEWER
-  FORCED MAIN
-  SANITARY SEWER
-  WATER MAIN

Sheet location
compass:

