



THE HUB
NE 1/4, SEC. 11, T. 4 S., R. 28 E., W.M.
963 EAST DIAGONAL BOULEVARD, CITY OF HERMISTON
UMATILLA COUNTY, OREGON
12.07 ACRES

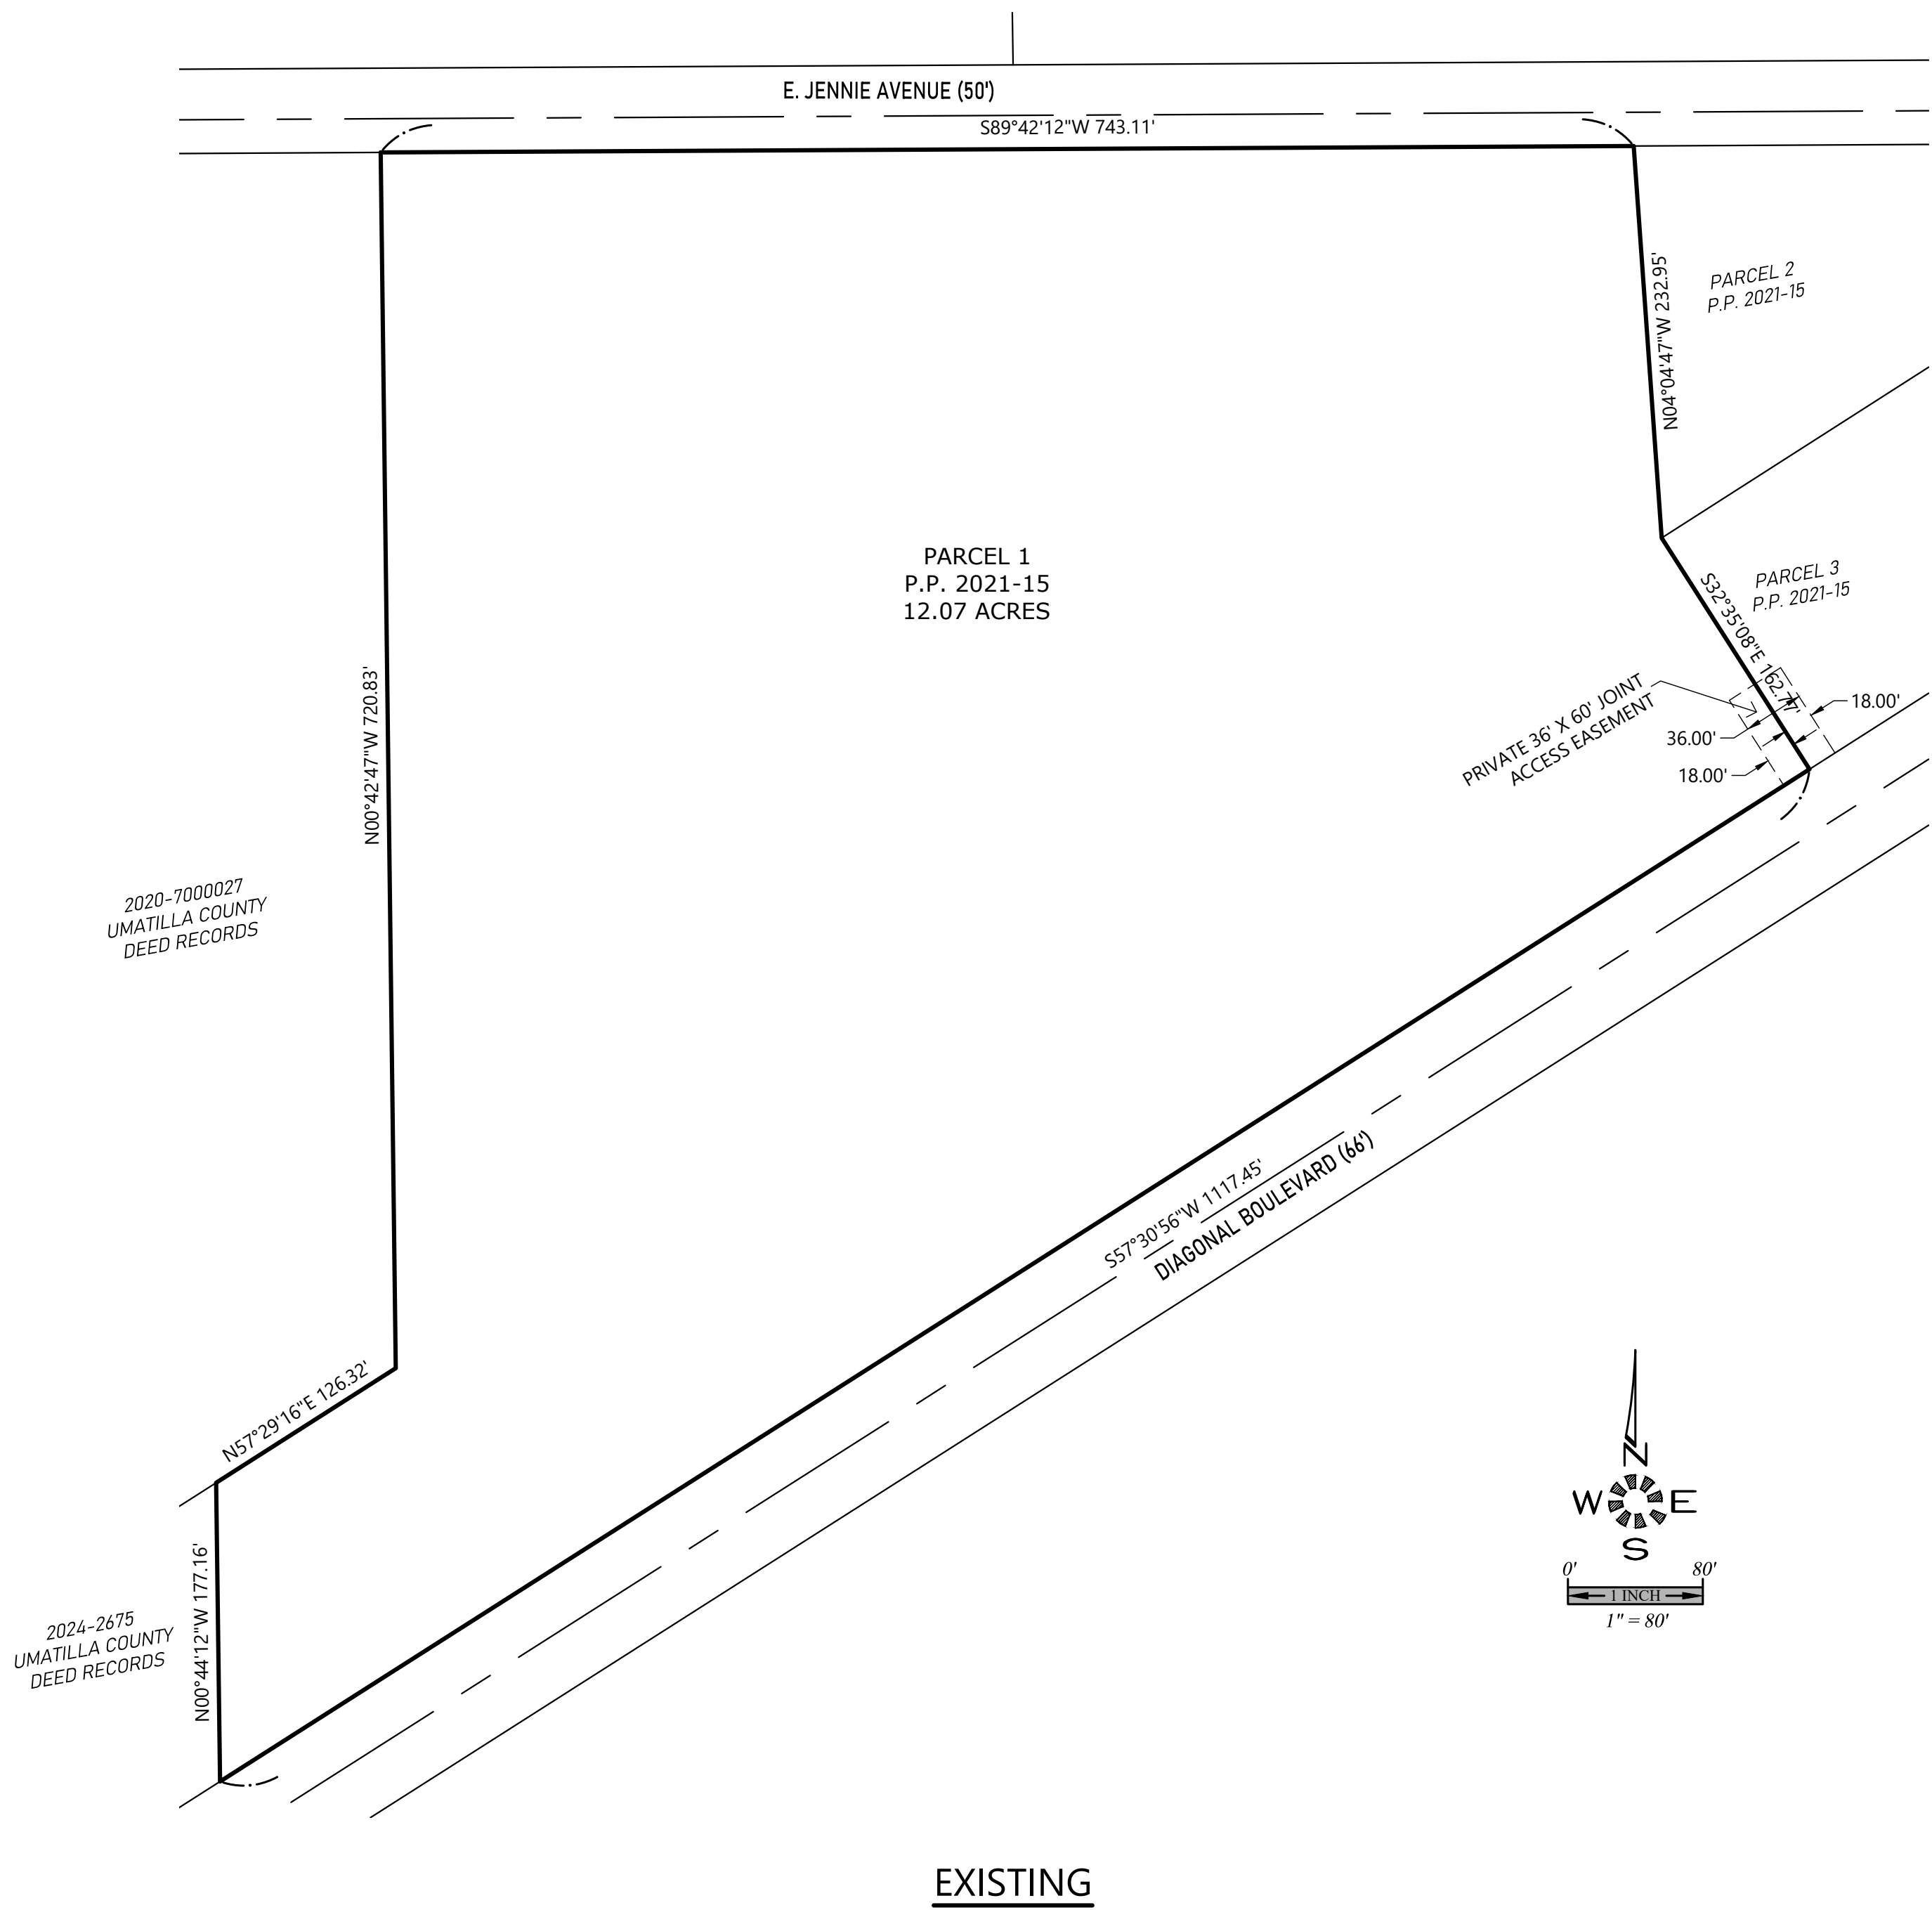

EXISTING

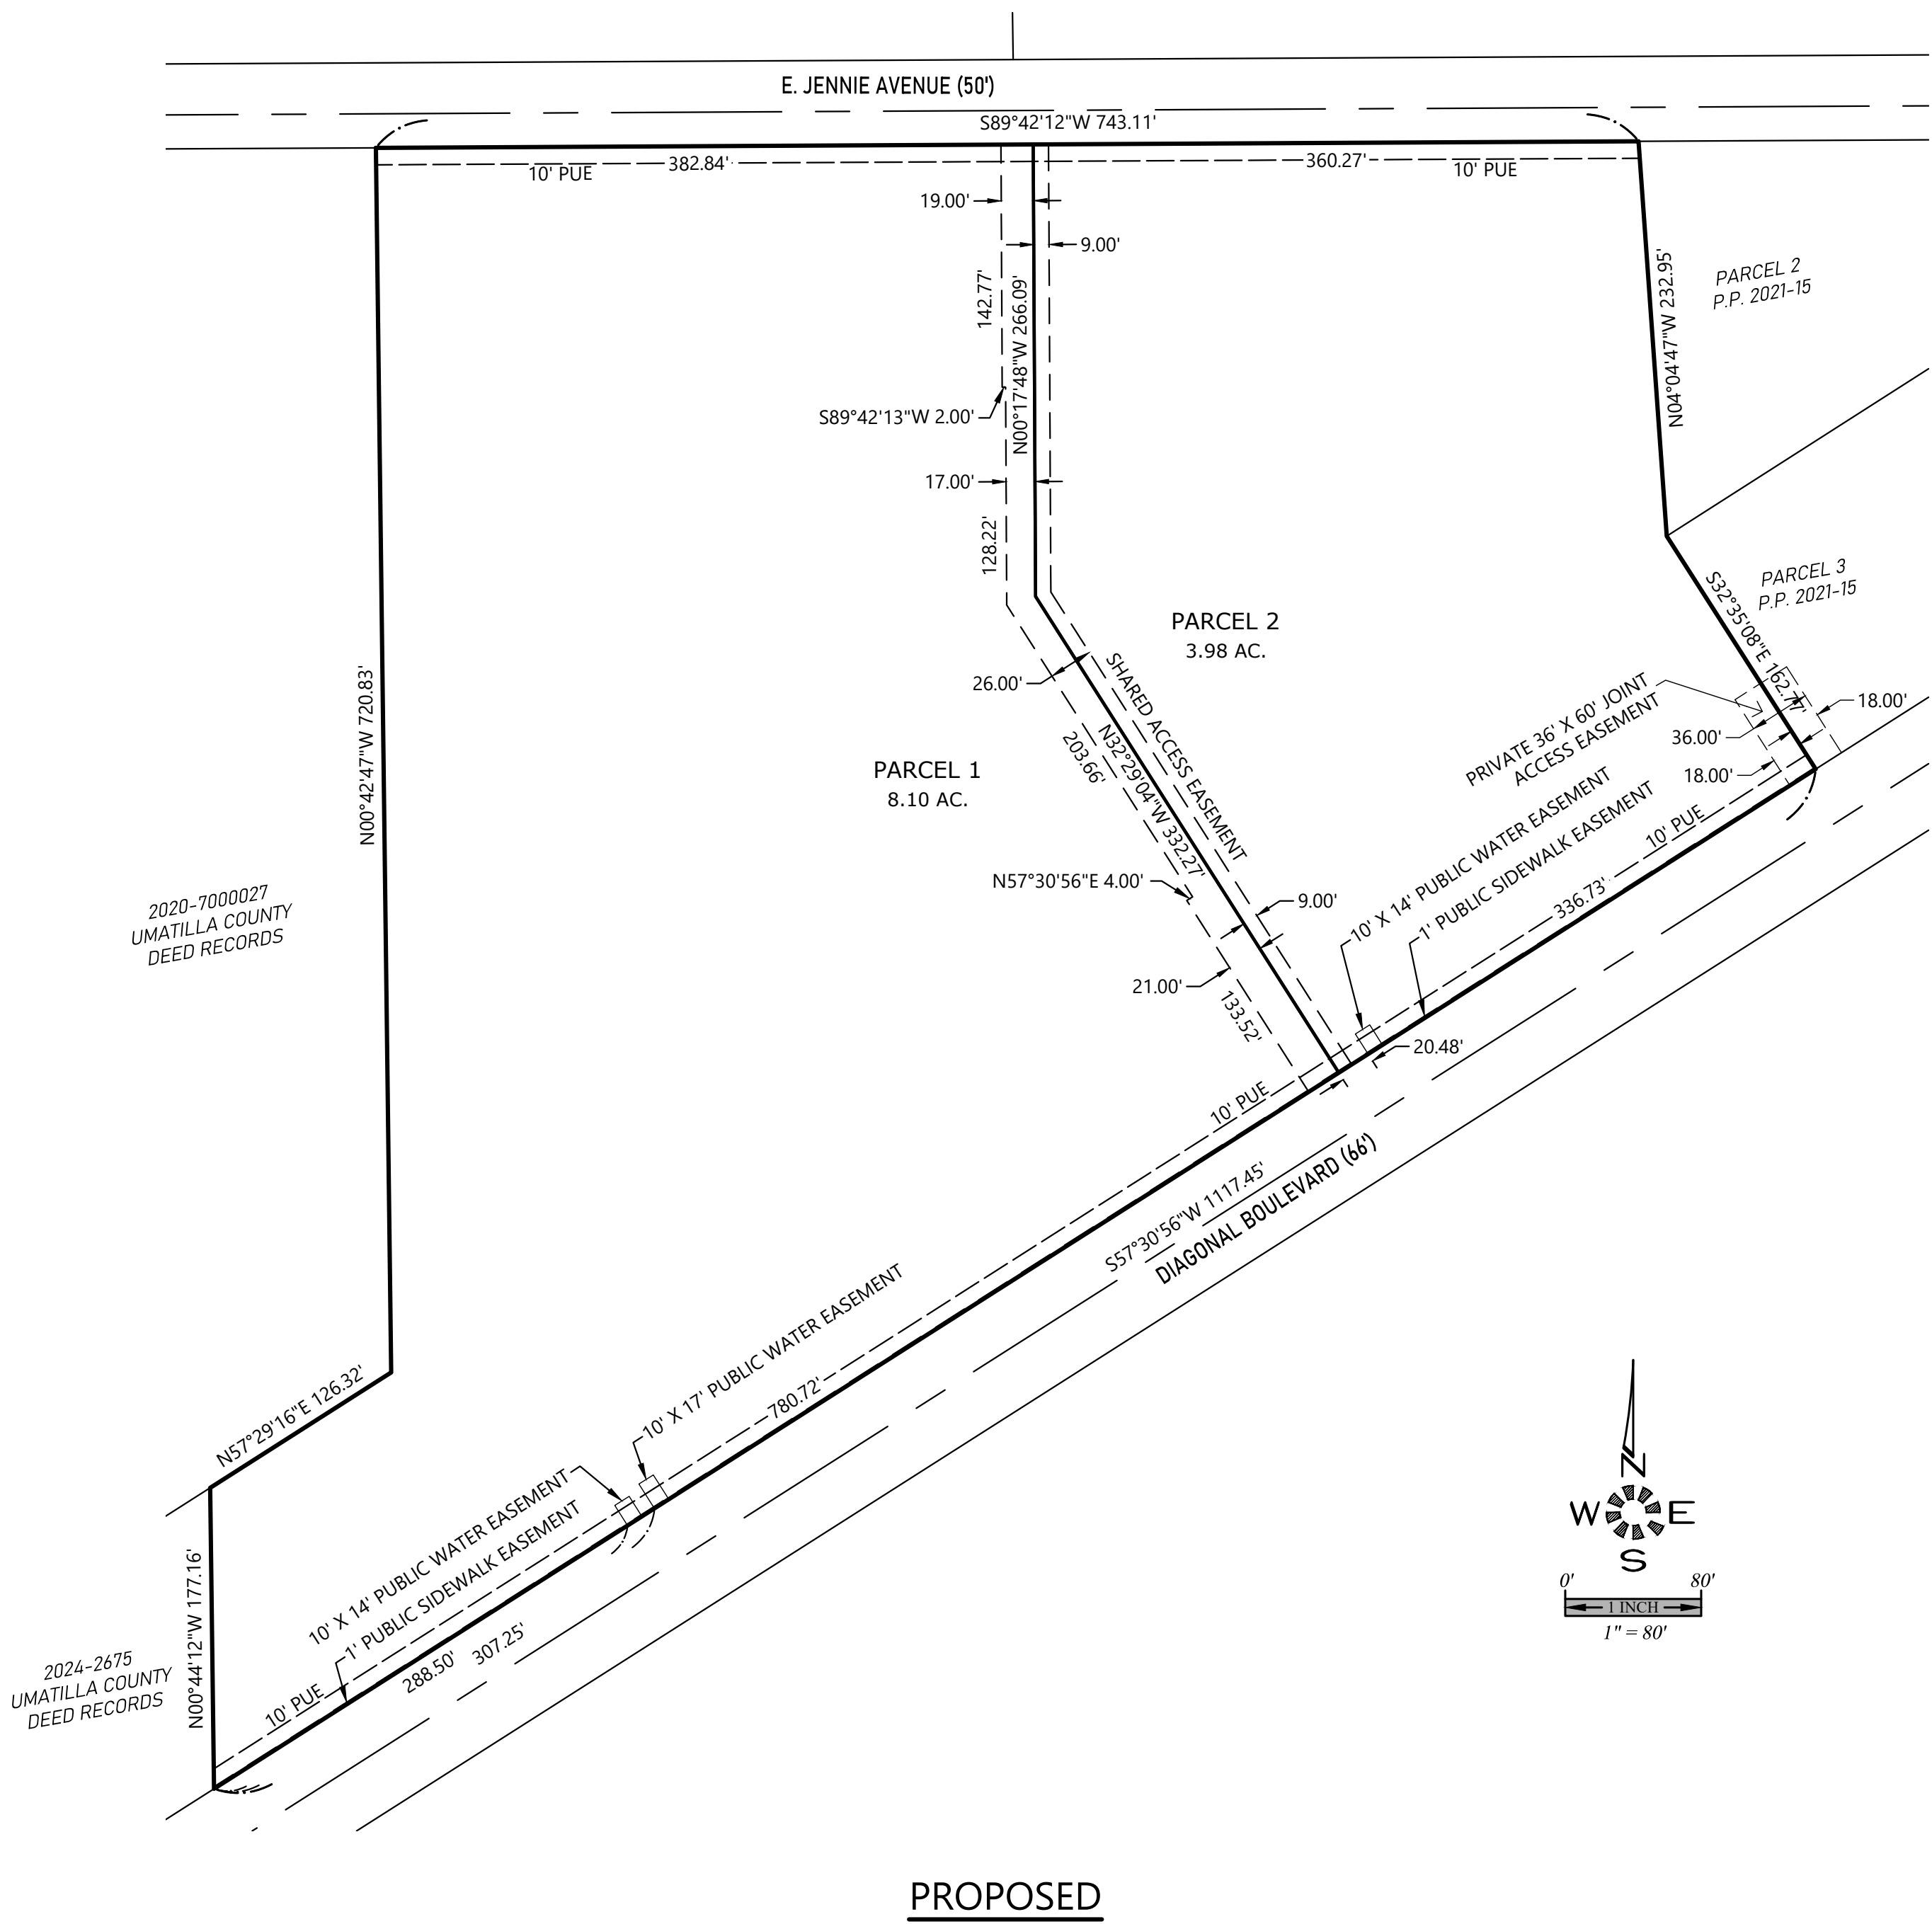

PROPOSED




**PROPOSED PARTITION
PLAN**

THE HUB

NO CHANGES, MODIFICATIONS
OR REVISIONS TO BE
MADE WITHOUT WRITTEN
AUTHORIZATION FROM THE
DESIGN ENGINEER.
DIMENSIONS & NOTES TAKE
PRECEDENCE OVER
GRAPHICAL REPRESENTATION.

Design: M.D.G.
Drawn: T.M.N.
Checked: J.C.B.
Issue Date: 8/18/2025
Scale: AS SHOWN

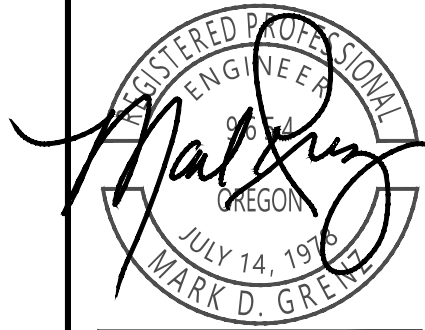

EXPIRES: 06-30-2027

JOB # 7497