



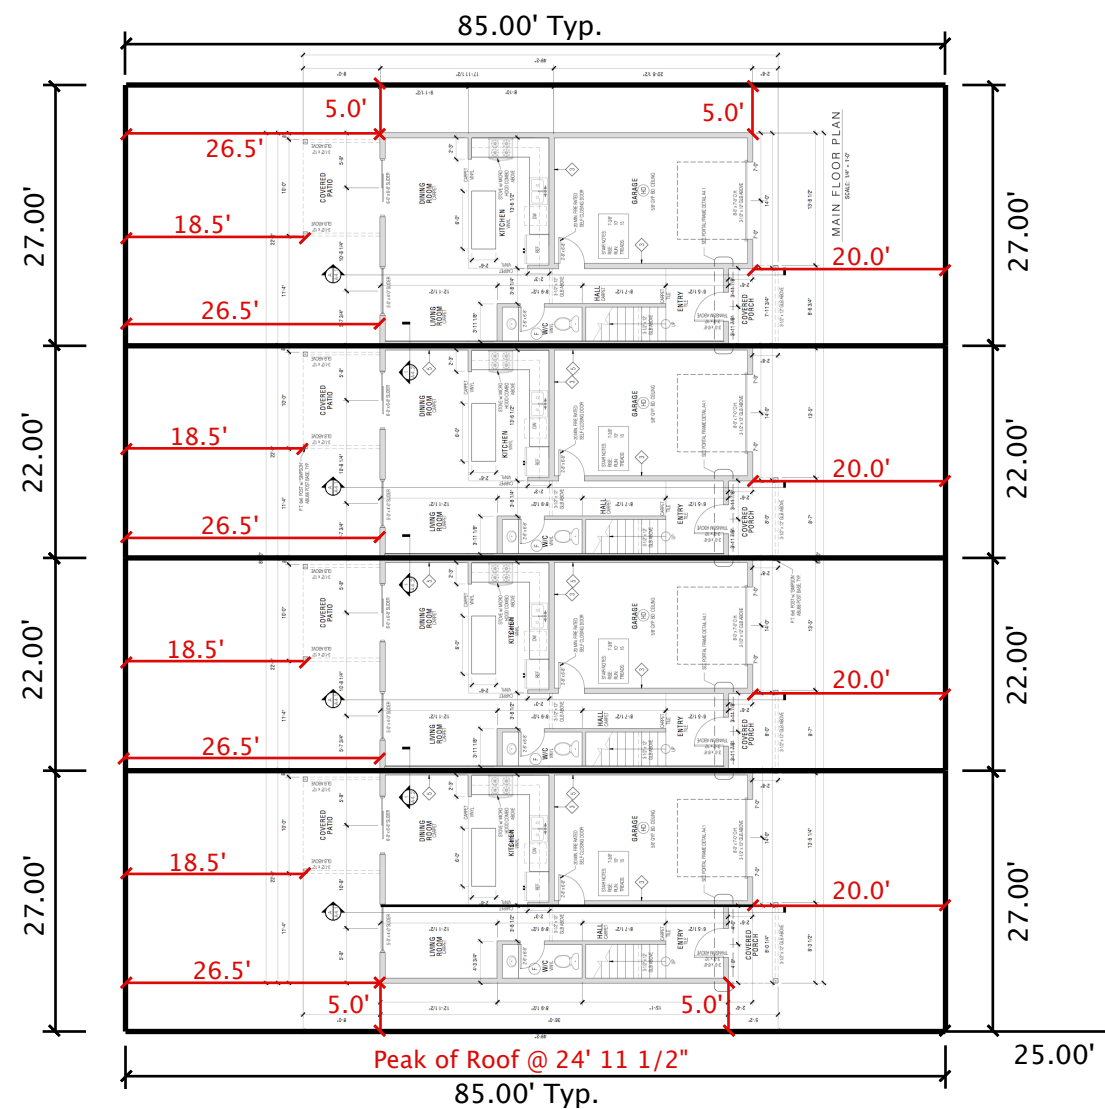

BROWNSTONE TYPICAL  
SCALE 1"=20'

C.L. STREET

115.0' Typ.

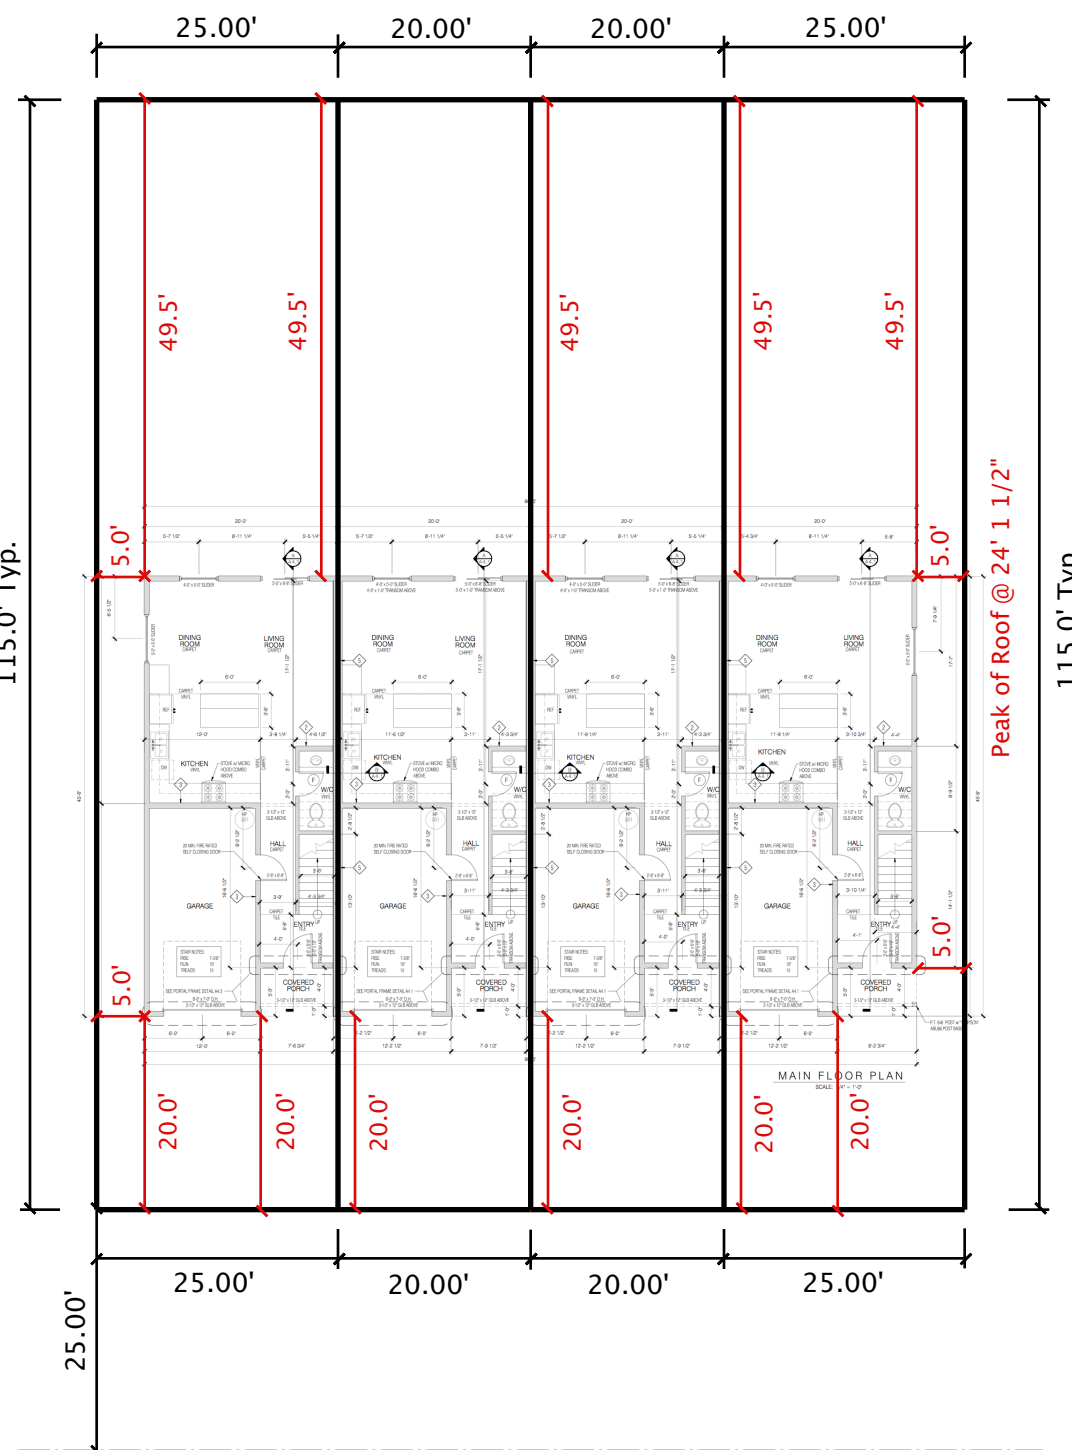

C.L. STREET  
MESA TYPICAL  
SCALE 1"=20'

TOWNHOUSE LAYOUTS  
TYPICAL For  
NORTH 44 HOMES  
SUNNY VIEW TERRACE

Rev. 05-20-2025

ENGINEERING - LAND SURVEYING - WATER RIGHTS  
**R. V. McKINNIS ENGINEERING**



79980 Prindle Loop Road  
Hermiston, Oregon 97838  
(541) -567-2017

