


HENRY K'S PHASE 4 - PRELIMINARY PLAT


SECTION 13, TOWNSHIP 4 NORTH, RANGE 28 EAST, W.M. CITY OF HERMISTON, UMATILLA COUNTY, OREGON



100 50 0 100
PLAN SCALE

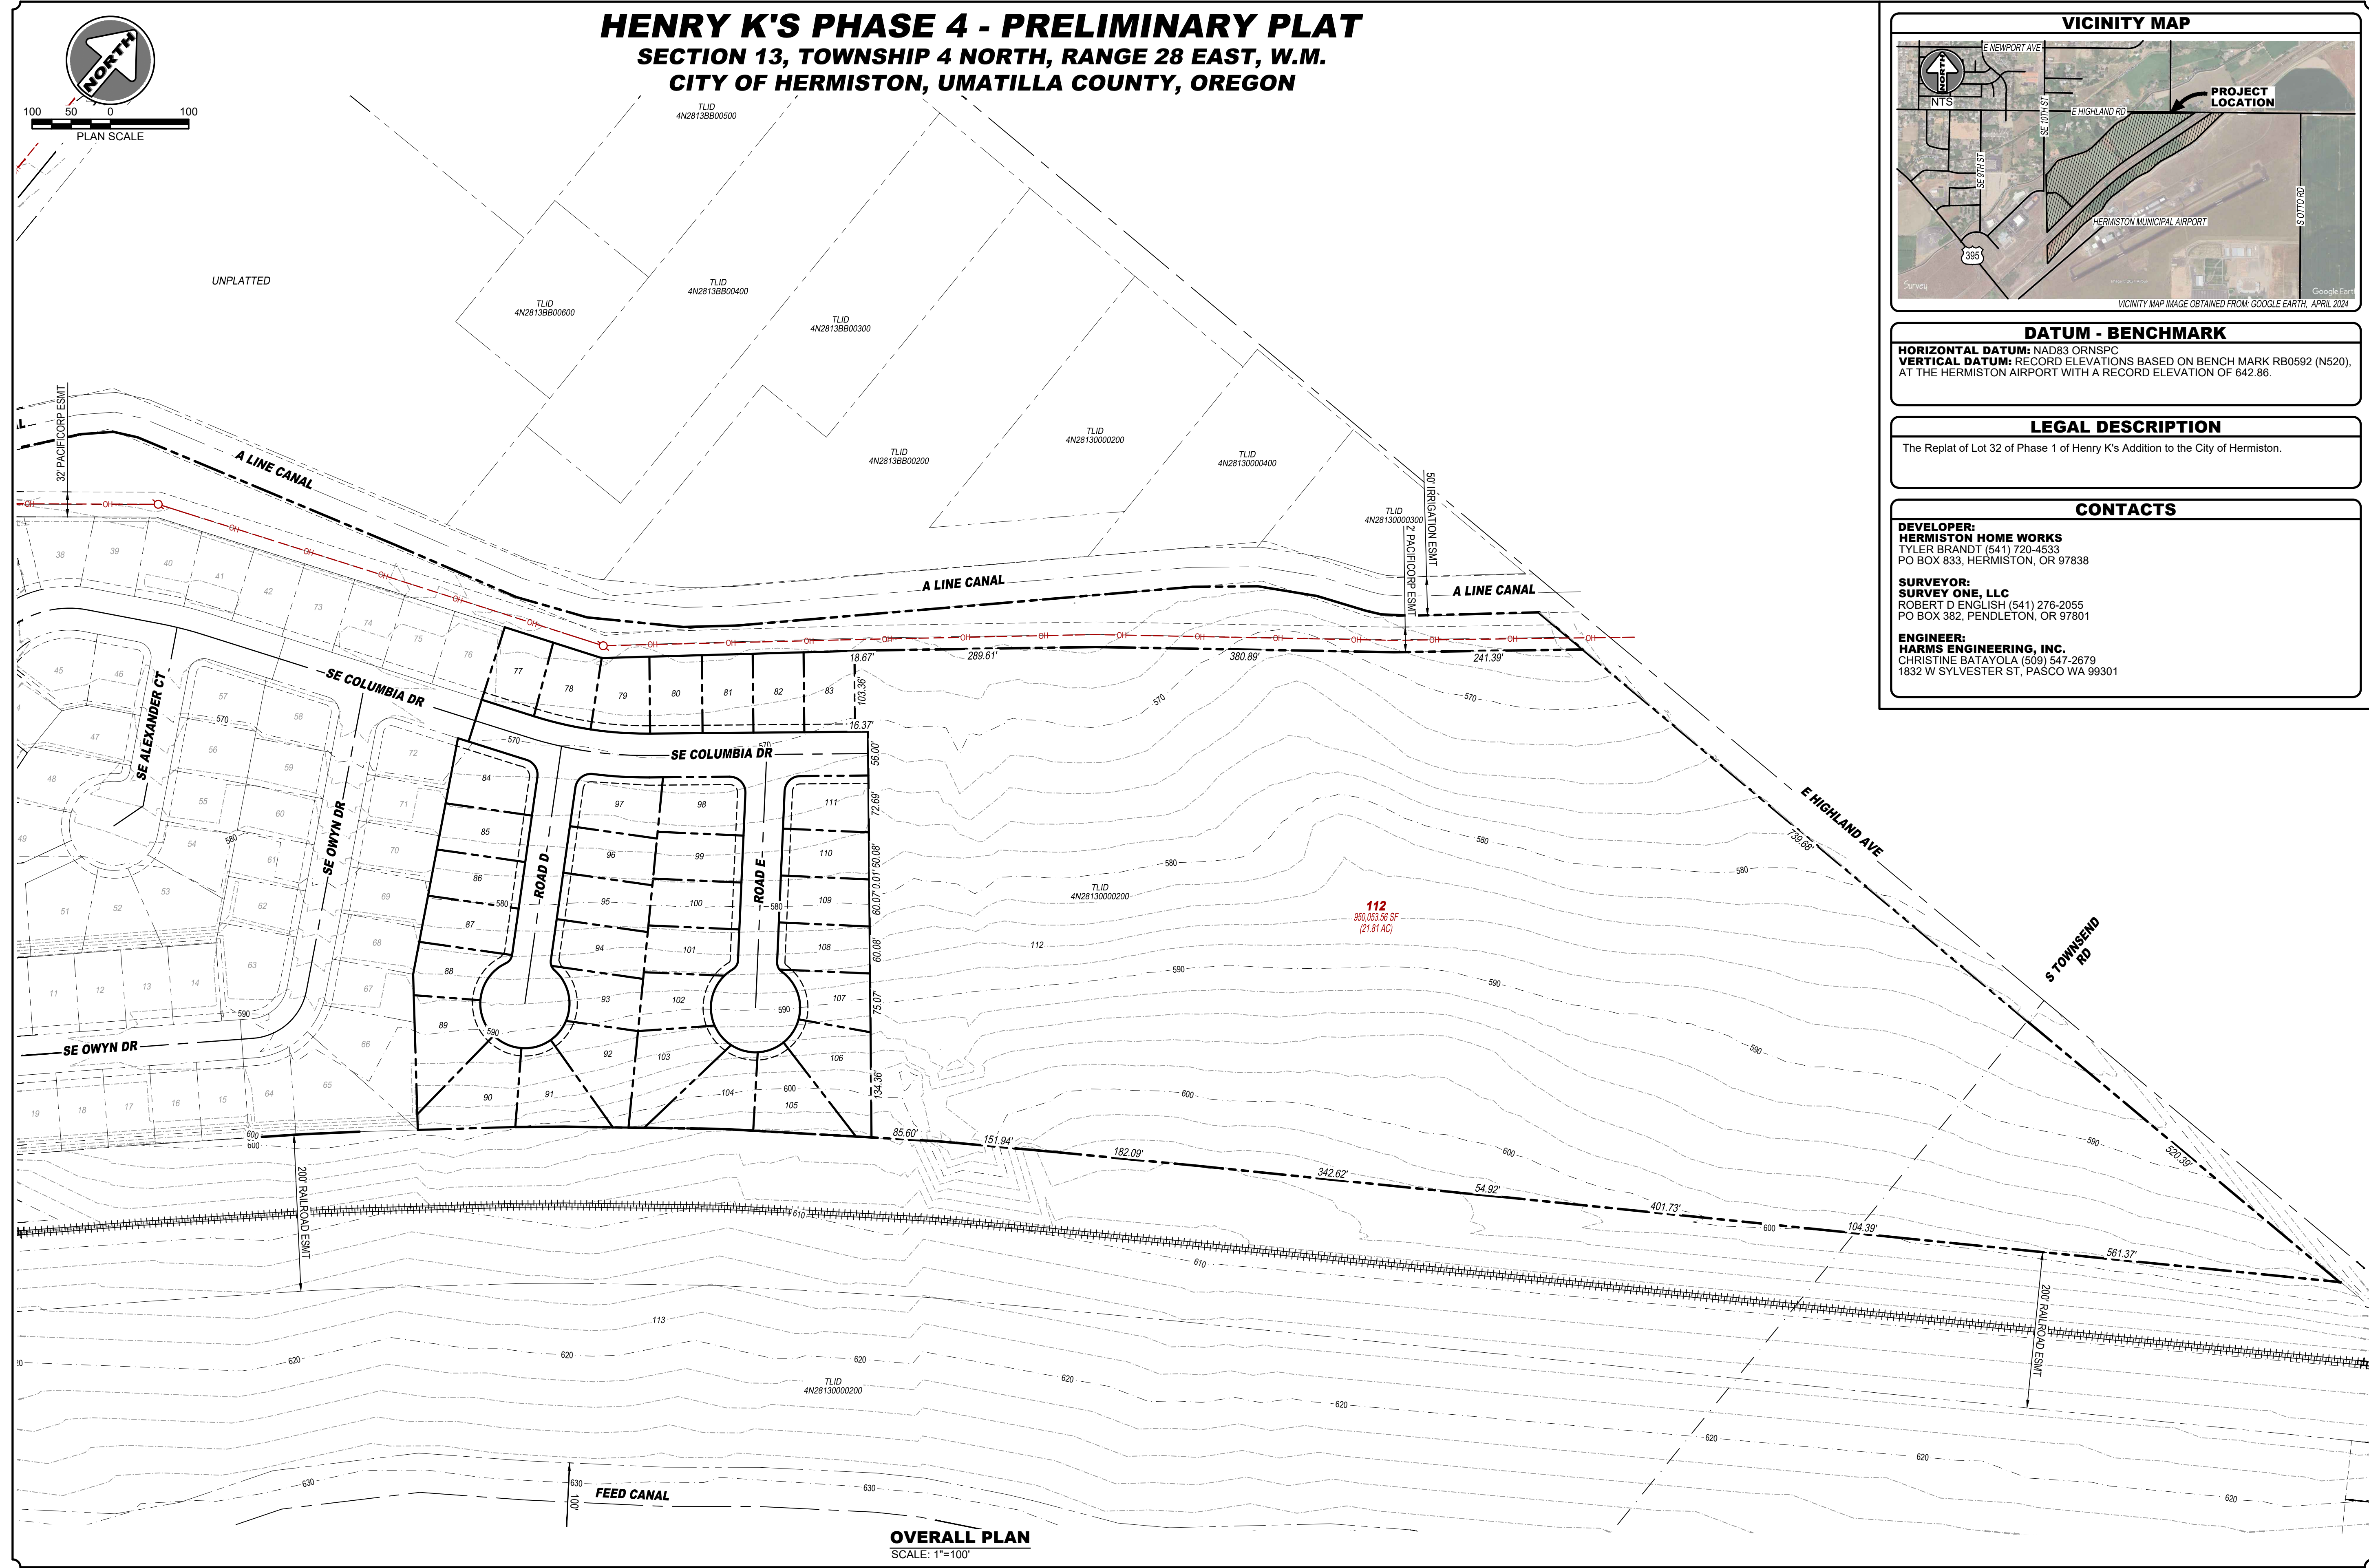

OVERALL PLAN
SCALE: 1"=100'

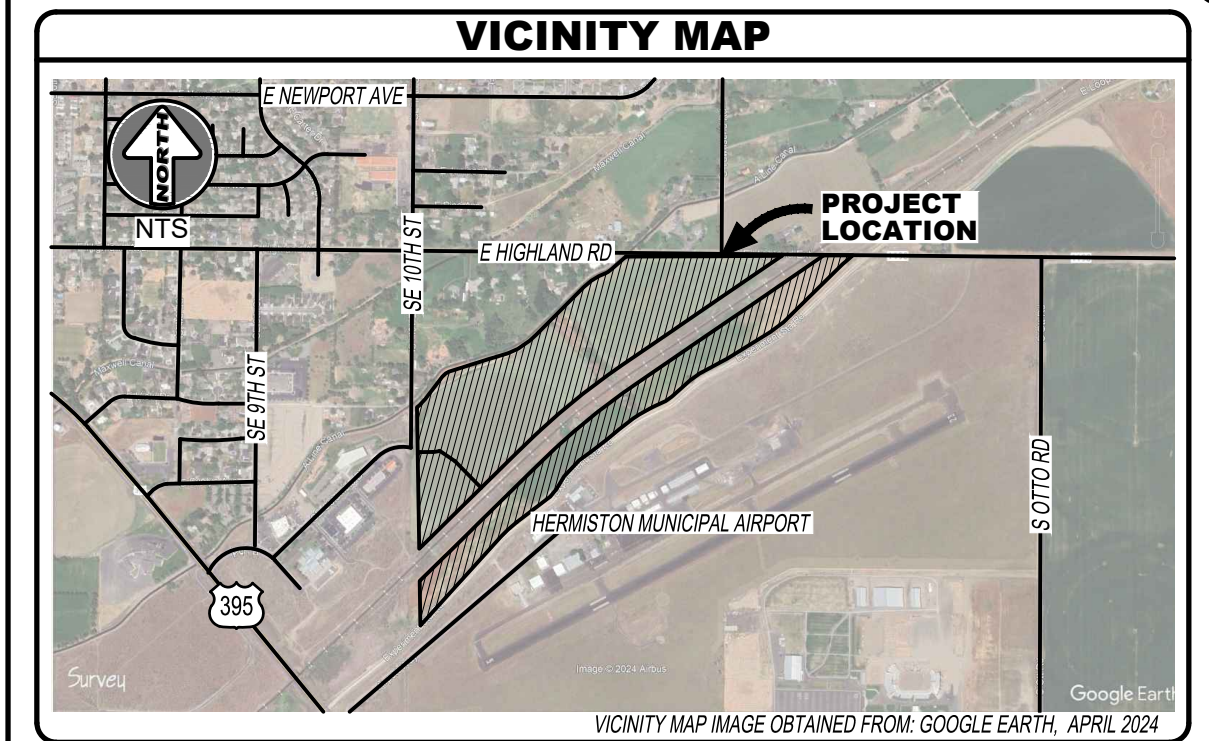

DATUM - BENCHMARK

HORIZONTAL DATUM: NAD83 ORNSPC
VERTICAL DATUM: RECORD ELEVATIONS BASED ON BENCH MARK RB0592 (N520), AT THE HERMISTON AIRPORT WITH A RECORD ELEVATION OF 642.86.

LEGAL DESCRIPTION

The Replat of Lot 32 of Phase 1 of Henry K's Addition to the City of Hermiston.

CONTACTS

DEVELOPER:
HERMISTON HOME WORKS
TYLER BRANDT (541) 720-4533
PO BOX 833, HERMISTON, OR 97838

SURVEYOR:
SURVEY ONE, LLC
ROBERT D ENGLISH (541) 276-2055
PO BOX 382, PENDELTON, OR 97801

ENGINEER:
HARMS ENGINEERING, INC.
CHRISTINE BATAVOLA (509) 547-2679
1832 W SYLVESTER ST, PASCO WA 99301

1632 W Sylvester Street, Pasco WA 99301 | 509-547-2679 | HarmsEngineering.com
 Drawn By: D WALKER
 Designed By: C BATAVOLA
 File Path: P:\2023\23-030\Henry K's PH Prelim Plat 01 V4
 P:\2023\23-030\Henry K's PH Prelim Plat 01 V4
 Date: April 11, 2024 1:58:05 PM

Date	By	Description

NW 1/4 SEC 13 T40N R28E W11W

**HENRY K'S PHASE 4
PRELIMINARY PLAT**

TAX LOT ID 4N28130000200, HERMISTON, OR

HERMISTON HOME WORKS

TYLER BRANDT 541-720-4533

PO BOX 833, HERMISTON, OR 97838

COPYRIGHT © 2024 HARMS ENGINEERING, INC. ALL RIGHTS RESERVED.

Drawing Name

Client/Project Information

Date

Project Number

Sheet Number

Date: **03-05-2026**

Project Number: **23-030.4**

Sheet Number: **C1P**

ANSI D

