

FND 2" ALC IN C.L. OF SE HIGHLAND BY EDWARDS SEE S11 S12 S13 S14 33' 33' 33' 33'

**PRELIMINARY FOR REVIEW ONLY**

E: HIGHLAND AVENUE

SCALE 1"=250'

BASIS OF BEARING  
BEARING BASE -- W. LINE SECTION 13 BETWEEN NW COR AND WEST 1/4 CORNER.

FND 2.5" BC IN C.L. OF SE HIGHLAND BY KRUMBEIN SEE CS S-156-C

PRELIMINARY FOR REVIEW ONLY

S12 S7 T4N  
S13 S18 R29EWM

FND 2.5" BC ON N SIDE OF SE HIGHLAND EXTENSION BY KRUMBEIN SEE CS S-156-C

UMATILLA COUNTY

## HENRY K'S ADDITION PHASE 2

A REPLAT OF LOTS 31, 32, AND 33 OF HENRY K'S ADDITION PHASE I, LOCATED IN THE NORTHWEST HALF SECTION 13, TOWNSHIP 4 NORTH, RANGE 28 EAST, WILLAMETTE MERIDIAN, CITY OF HERMISTON, UMATILLA COUNTY, OREGON.

**SURVEYOR'S NARRATIVE:**

THIS SURVEY WAS PERFORMED AT THE REQUEST OF TYLER JAMES BRANDT, PRESIDENT OF HERMISTON HOME WORKS, INC., TO PERFORM A REPLAT OF LOTS 31, 32, AND 33 OF HENRY K'S ADDITION PHASE I, LOCATED IN THE NORTHWEST HALF OF SECTION 13, TOWNSHIP 4 NORTH, RANGE 28 EAST OF THE WILLAMETTE MERIDIAN, CITY OF HERMISTON, UMATILLA COUNTY, OREGON. I CORRECT THE LINWORK FOR LOT 30 OF PHASE I, NOW DEDICATED TO THE CITY, TO THE CENTERLINE OF THE "A" CANAL AS DESCRIBED IN THE DEEDS. LOTS 32 AND 33 OF PHASE I ARE JUST RENUMBERED, AND NO CONFIGURATION CHANGES MADE. I HELD MONUMENTS FROM HENRY K'S ADDITION PHASE I, AND THE CENTERLINE OF SE 10TH STREET AS BASIS OF BEARING.

THIS SURVEY WAS PERFORMED USING A CARLSON BRX7 RTK GPS SYSTEM. STANDARD ERROR FOR THE RTK SYSTEM IS 8.0MM + 1 PPM X BASELINE MEASURED, IN MILLIMETERS. I FIND NOTHING OUT OF THE ORDINARY ON THIS SURVEY.

**SHEET INDEX**

PAGE 1 OVERALL REPLAT  
PAGE 2 DETAIL LOTS 30-60  
PAGE 3 SIGNATURES

**ROBERT D. ENGLISH**  
ROBERT D. ENGLISH, ORPLS43406LS

**SURVEYOR'S EXACT COPY STATEMENT**

I, ROBERT D. ENGLISH, REGISTERED OREGON SURVEYOR NO. 43406LS DO HEREBY CERTIFY THAT I AM THE SURVEYOR WHO PREPARED THIS REPLAT OF LOTS 31, 32, AND 33 OF HENRY K'S ADDITION PHASE I, TO THE CITY OF HERMISTON, UMATILLA COUNTY, STATE OF OREGON, AND THAT THE ANNEXED TRACING IS AN EXACT COPY OF SAID PLAT AS THE SAME IS ON FILE IN UMATILLA COUNTY RECORDS, AND SAID EXACT COPY IS SUBMITTED AS PER O.R.S. 92.120.

**ROBERT D. ENGLISH**  
ROBERT D. ENGLISH, ORPLS 43406LS

- LEGEND**
- SET 5/8"X30" IRON REBAR WITH RED PLASTIC CAP, MARKED ORPLS43406LS/WAPLS44338
  - ⊙ FOUND BRASS CAP AS NOTED.
  - ⊙ FOUND PHASE I MONUMENT.
  - ⊙ FOUND MONUMENT, AS NOTED.
  - X CALCULATED POINT - NOTHING FOUND OR SET.
  - XXX(R#) RECORD AND REFERENCE TO SURVEY
  - PROPERTY LINE
  - - - NEW 10' PUE EASEMENT, NEW 20'SANITARY SEWER EASEMENT, AS NOTED
  - EXISTING 10' PUE EASEMENT

SURVEYOR'S NOTE: AS SPECIFIED BY THE CITY OF HERMISTON LOT 46 SHALL NOT ACCESS SE ALEXANDER COURT AND LOT 57 SHALL NOT ACCESS SE COLUMBIA DRIVE.

**LINE TABLE**

LINE #	LENGTH	BEARING
L24	73.96'	S89°43'56"W
L25	242.92'	N49°00'12"E
L26	380.89'	N50°49'32"E
L27	289.61'	N48°57'16"E
L28	341.72'	N48°11'47"E
L29	130.00'	N67°28'55"E
L30	181.76'	N67°28'55"E
L31	284.97'	N67°16'06"E
L32	189.86'	N49°58'15"E
L33	66.46'	N49°58'15"E
L34	65.16'	N47°53'15"E
L35	55.50'	N47°53'15"E
L36	47.58'	N47°53'15"E
L37	33.76'	N89°06'50"E
L38	37.72'	S0°53'10"E
L39	28.03'	S50°45'56"W
L40	72.93'	S42°59'16"W
L41	238.55'	S37°09'04"W
L42	42.81'	S45°39'11"W
L43	31.74'	S62°33'47"W
L44	358.03'	S72°29'45"W
L45	167.22'	S73°07'32"W
L46	94.01'	S65°49'32"W
L47	123.36'	S55°32'12"W
L48	68.84'	S48°16'31"W
L49	584.00'	S44°58'08"W
L50	83.56'	S49°21'08"W

**CURVE TABLE**

CURVE#	LENGTH	RADIUS	DELTA	LONG CH BRG	LONG CH
C33	474.49'	38900.91'	0°41'56"	N45°38'15"E	474.48'
C34	395.33'	5912.12'	3°49'53"	N48°07'06"E	395.26'
C35	24.37'	39100.91'	0°02'09"	S45°58'11"W	24.37'
C36	191.41'	6112.12'	1°47'40"	S47°05'47"W	191.40'
C37	217.71'	6112.12'	2°02'27"	S49°00'50"W	217.69'
C38	408.11'	5834.23'	4°00'28"	S52°03'21"W	408.02'
C39	401.23'	17232.59'	1°20'03"	S55°09'02"W	401.23'
C40	393.35'	5634.23'	4°04'00"	N52°03'08"E	393.27'
C41	396.16'	17032.59'	1°19'58"	N55°09'09"E	396.15'
C42	116.98'	2432.63'	2°45'19"	S42°23'36"W	116.97'
C43	152.99'	813.69'	10°46'21"	S47°17'43"W	152.76'
C44	166.39'	1882.66'	5°03'50"	S49°56'52"W	166.34'
C45	75.33'	300.48'	14°21'48"	S33°24'22"W	75.13'
C46	141.50'	1223.56'	6°37'34"	S33°22'16"W	141.23'
C47	147.60'	339.30'	24°55'29"	S45°48'37"W	146.41'
C48	149.29'	4966.63'	1°43'20"	S52°08'03"W	149.29'
C49	223.27'	956.36'	13°22'35"	S58°18'35"W	222.77'
C50	119.57'	342.77'	19°59'11"	S55°27'44"W	118.96'
C51	130.69'	636.11'	11°46'17"	S52°26'07"W	130.46'
C52	41.35'	922.10'	2°34'09"	S58°58'16"W	41.34'
C53	126.49'	3571.70'	2°01'45"	S59°58'35"W	126.48'
C54	137.13'	739.62'	10°37'23"	S52°31'08"W	136.93'

REGISTERED PROFESSIONAL LAND SURVEYOR

**ROBERT D. ENGLISH**

OREGON  
JANUARY 11, 2005  
ROBERT DOUGLAS ENGLISH  
43406LS

RENEWAL DATE: 12/31/27

DATE: 01/10/26  
SCALE: 1"=250'

DWN. BY: RDE  
CHK. BY: RDE

REV. DATE: 03/04/26

REPLAT FOR:  
**HERMISTON HOME WORKS**  
469 SW COTTONWOOD DR.  
HERMISTON, OREGON 97838

JOB NO. 2025-068

DWG NO. HENRYKSPHASE2.DWG

SURVEY ONE, LLC  
P.O. BOX 382  
PENDLETON OR, 97801  
PH:541-276-2055 FAX:541-276-3480

PRELIMINARY FOR REVIEW ONLY

PRELIMINARY FOR REVIEW ONLY

# UMATILLA COUNTY HENRY K'S ADDITION PHASE 2

A REPLAT OF LOTS 31, 32, AND 33 OF HENRY K'S ADDITION PHASE I,  
LOCATED IN THE NORTHWEST HALF SECTION 13, TOWNSHIP 4 NORTH,  
RANGE 28 EAST OF THE WILLAMETTE MERIDIAN, CITY OF HERMISTON,  
UMATILLA COUNTY, OREGON.

### SURVEYOR'S NARRATIVE:

THIS SURVEY WAS PERFORMED AT THE REQUEST OF TYLER JAMES BRANDT, PRESIDENT OF HERMISTON HOME WORKS, INC., TO PERFORM A REPLAT OF LOTS 31, 32, AND 33 OF HENRY K'S ADDITION PHASE I, LOCATED IN THE NORTHWEST HALF OF SECTION 13, TOWNSHIP 4 NORTH, RANGE 28 EAST OF THE WILLAMETTE MERIDIAN, CITY OF HERMISTON, UMATILLA COUNTY, OREGON.


I HOLD MONUMENTS FROM HENRY K'S ADDITION PHASE I, AND THE CENTERLINE OF SE 10TH STREET AS BASIS OF BEARING.  
THIS SURVEY WAS PERFORMED USING A CARLSON BRX7 RTK GPS SYSTEM. STANDARD ERROR FOR THE RTK SYSTEM IS 8.0MM + 1 PPM X BASELINE MEASURED, IN MILLIMETERS.  
I FIND NOTHING OUT OF THE ORDINARY ON THIS SURVEY.

**ROBERT D. ENGLISH**  
ROBERT D. ENGLISH, ORPLS43406LS

PRELIMINARY FOR REVIEW ONLY

CURVE#	LENGTH	RADIUS	DELTA	LONG CH BRG	LONG CH
C55	4.55'	147.00'	1°46'25"	N0°51'44"W	4.55'
C56	19.30'	153.00'	7°13'36"	S2°43'38"E	19.29'
C57	60.00'	153.00'	22°28'08"	S17°34'31"W	59.62'
C58	70.00'	153.00'	26°12'50"	S41°54'59"W	69.39'
C59	134.11'	125.00'	61°28'21"	N29°50'01"E	127.77'
C60	104.07'	97.00'	61°28'21"	N29°50'58"E	99.15'
C61	14.86'	153.00'	5°53'47"	S57°48'18"W	14.85'
C62	27.15'	528.00'	2°56'46"	S62°03'34"W	27.15'
C63	35.46'	528.00'	3°50'51"	S65°27'22"W	35.45'
C64	23.78'	500.00'	2°43'31"	N61°56'57"E	23.78'
C65	35.50'	500.00'	4°04'06"	N65°20'45"E	35.49'
C66	31.42'	20.00'	90°00'00"	S74°24'49"W	28.28'
C67	33.79'	20.00'	96°47'37"	N18°58'49"W	29.91'
C68	20.61'	14.00'	84°20'31"	S12°45'27"W	18.80'
C69	77.44'	57.00'	77°50'20"	S16°00'32"W	71.62'
C70	36.01'	57.00'	36°11'40"	S41°00'27"E	35.41'
C71	25.38'	57.00'	25°30'40"	S71°51'37"E	25.17'
C72	25.00'	57.00'	25°07'47"	N82°49'09"E	24.80'
C73	38.50'	57.00'	38°41'59"	N50°54'16"E	37.77'
C74	31.00'	57.00'	31°09'39"	N15°58'27"E	30.62'
C75	29.65'	57.00'	29°48'26"	N14°30'36"W	29.32'
C76	191.60'	6112.12'	1°47'47"	S47°05'44"W	191.59'
C77	24.19'	39100.91'	0°02'08"	S45°58'05"W	24.19'

LINE #	LENGTH	DIRECTION
L66	43.43	N35° 54' 29"W
L67	51.39	N08° 38' 09"W
L68	70.07	S06° 12' 31"E
L69	10.00	S00° 53' 10"E
L74	59.52	N00° 53' 10"W
L75	32.40	N37° 25' 59"E

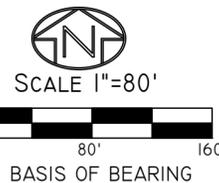

SURVEYOR'S NOTE: AS SPECIFIED BY THE CITY OF HERMISTON LOT 46 SHALL NOT ACCESS SE ALEXANDER COURT AND LOT 57 SHALL NOT ACCESS SE COLUMBIA DRIVE.

### LEGEND

- SET 5/8"X30" IRON REBAR WITH RED PLASTIC CAP, MARKED ORPLS43406LS/WAPLS44338
- ⊙ FOUND BRASS CAP AS NOTED.
- ⊙ FOUND PHASE I MONUMENT.
- ⊙ FOUND MONUMENT, AS NOTED.
- X CALCULATED POINT - NOTHING FOUND OR SET.
- XXX(R#) RECORD AND REFERENCE TO SURVEY
- PROPERTY LINE
- - - NEW 10' PUE EASEMENT, NEW 20'SS EASEMENT AS NOTED
- EXISTING 10' PUE EASEMENT

### SURVEYOR'S EXACT COPY STATEMENT

I, ROBERT D. ENGLISH, REGISTERED OREGON SURVEYOR NO. 43406LS DO HEREBY CERTIFY THAT I AM THE SURVEYOR WHO PREPARED THIS REPLAT OF LOTS 31, 32, AND 33 OF HENRY K'S ADDITION PHASE I, TO THE CITY OF HERMISTON, UMATILLA COUNTY, STATE OF OREGON, AND THAT THE ANNEXED TRACING IS AN EXACT COPY OF SAID PLAT AS THE SAME IS ON FILE IN UMATILLA COUNTY RECORDS, AND SAID EXACT COPY IS SUBMITTED AS PER O.R.S. 92.120.

**ROBERT D. ENGLISH**  
ROBERT D. ENGLISH, ORPLS 43406LS

PAGE 2 OF 3

PRELIMINARY FOR REVIEW ONLY

REGISTERED  
PROFESSIONAL  
LAND SURVEYOR

**ROBERT D. ENGLISH**

OREGON  
JANUARY 11, 2005  
ROBERT DOUGLAS ENGLISH  
43406LS

RENEWAL DATE: 12/31/27

DATE:  
12/15/25


SCALE:  
1"=80'

JOB NO.  
2025-068

DWG NO.  
HENRYKSPHASE2.DWG

REPLAT FOR:  
**HERMISTON HOME WORKS**  
469 SW COTTONWOOD DR.  
HERMISTON, OREGON 97838

**SURVEY ONE,LLC**  
45262 LLOYD RD.  
PENDLETON OR, 97801  
CELL:541-969-6564

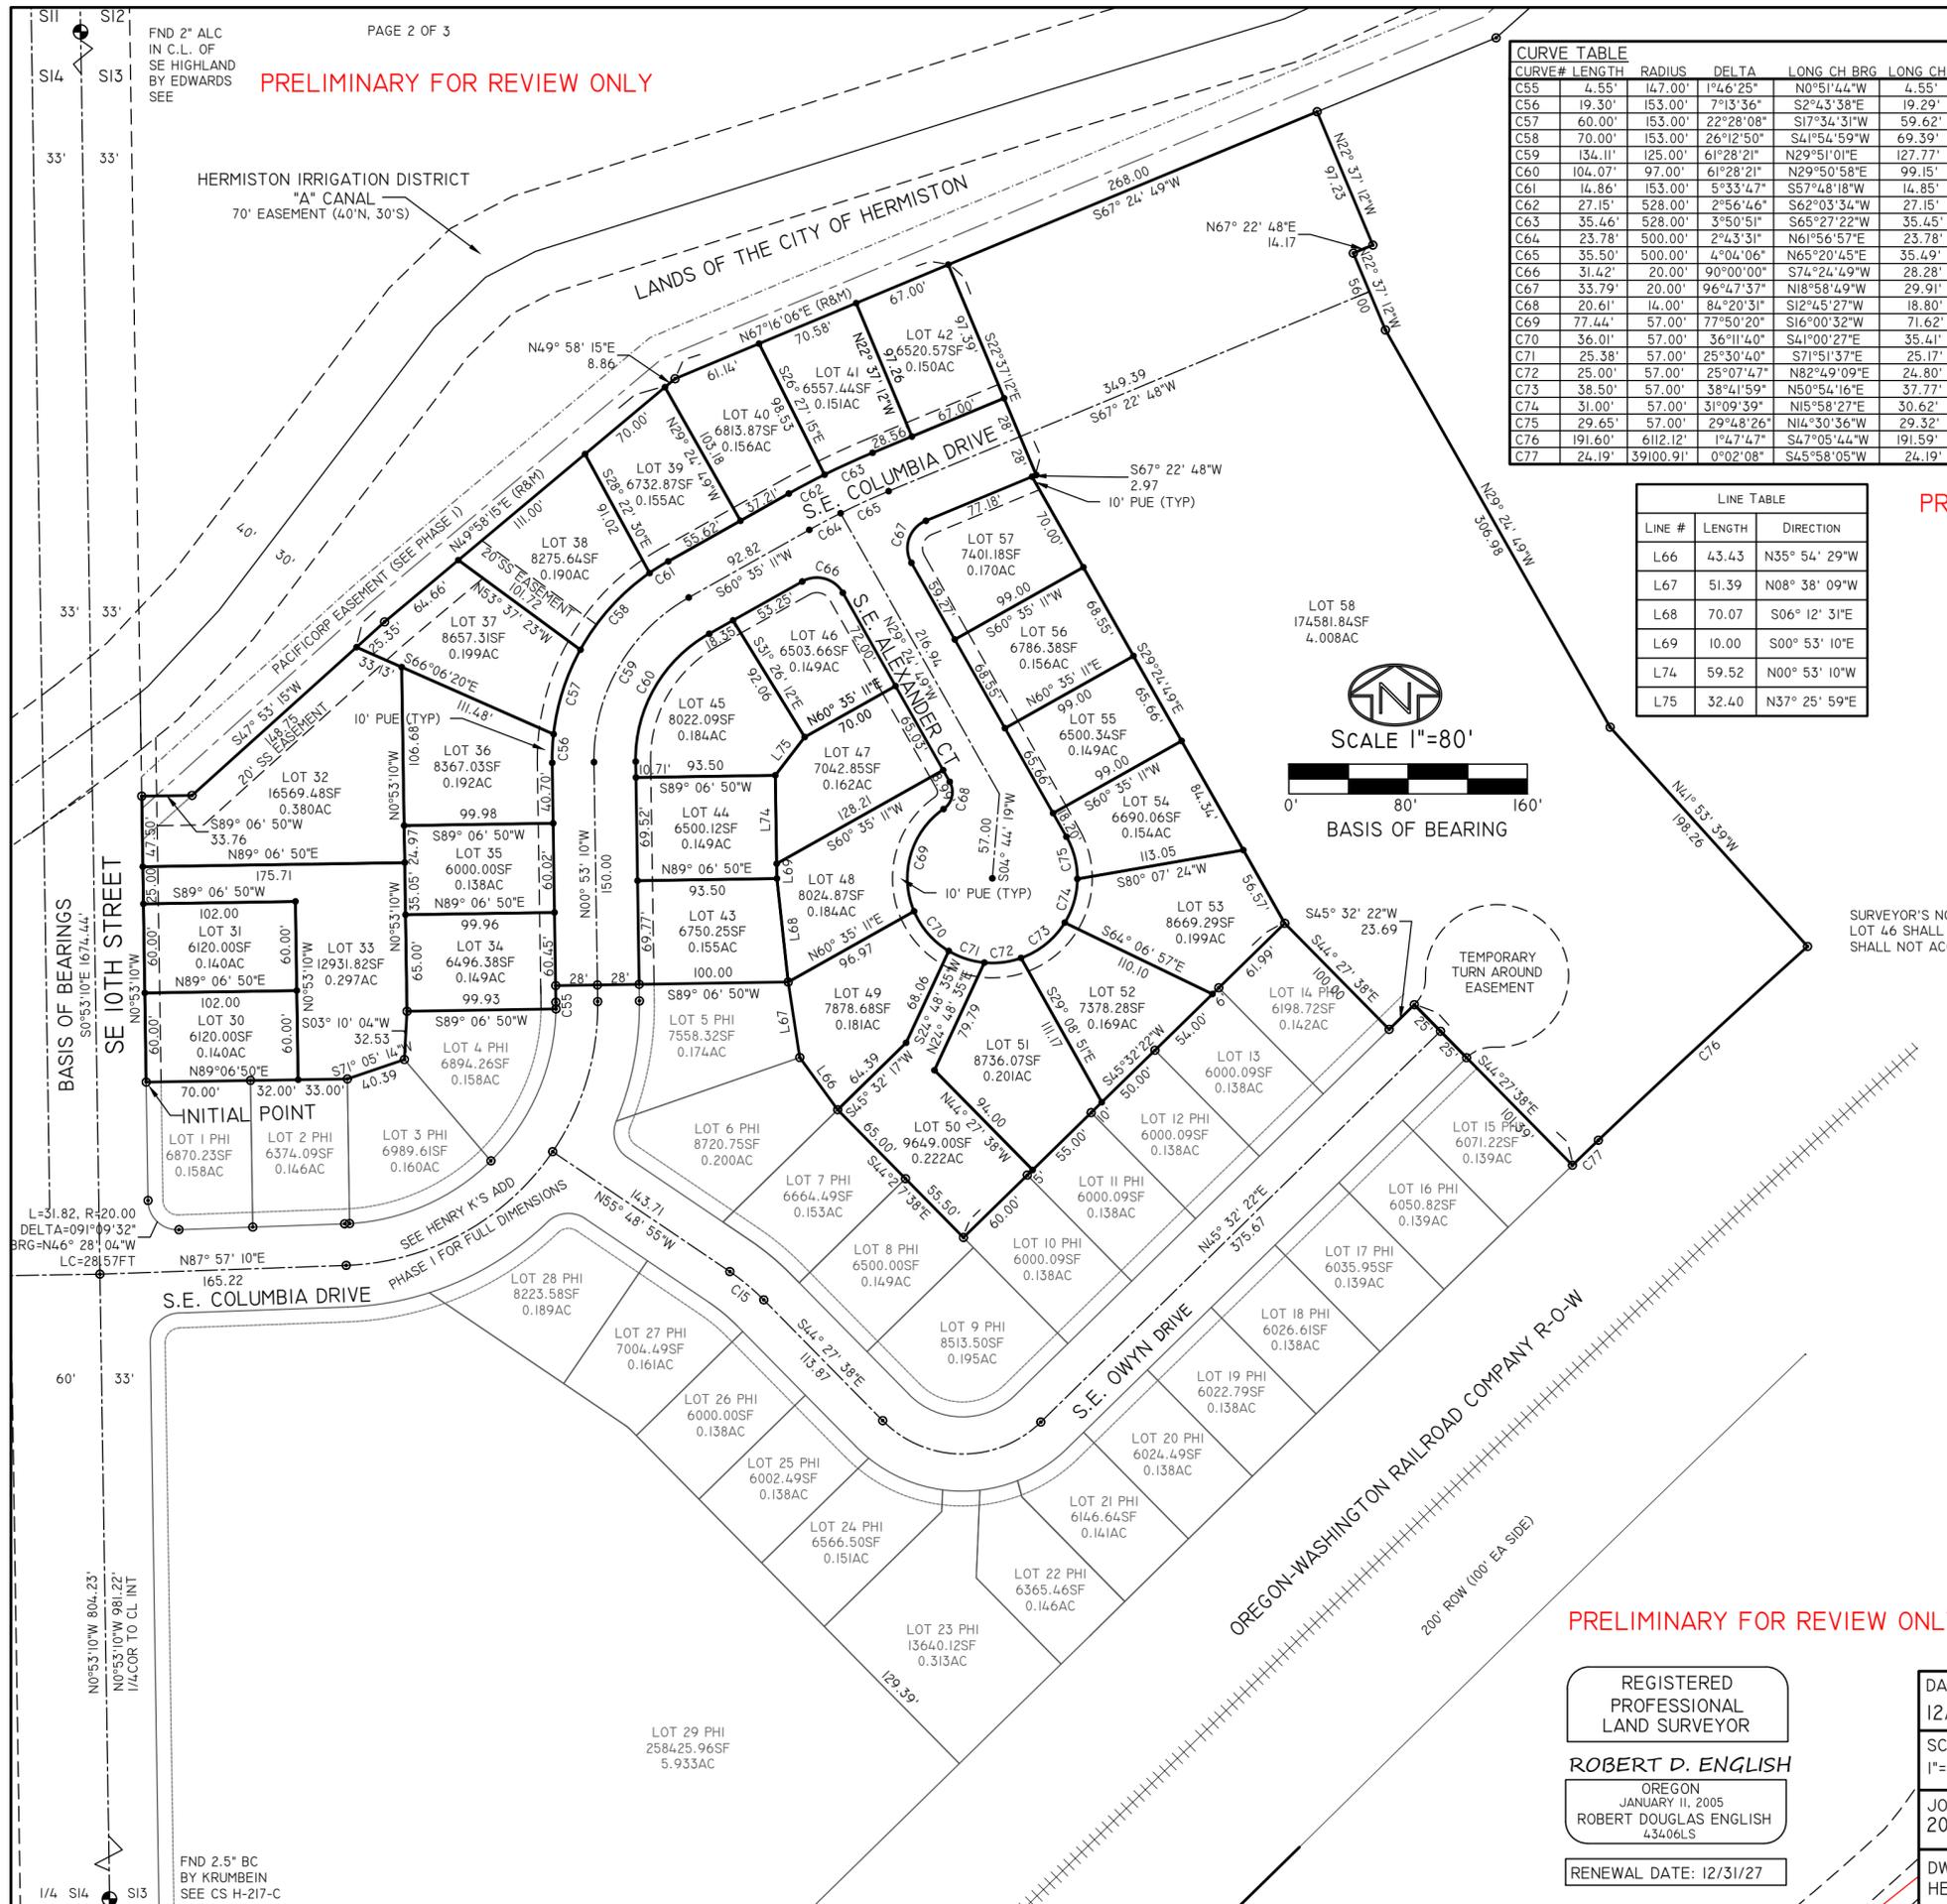

PRELIMINARY FOR REVIEW ONLY

UMATILLA COUNTY  
**HENRY K'S ADDITION PHASE 2**  
A REPLAT OF LOTS 31, 32, AND 33 OF HENRY K'S ADDITION PHASE 1,  
LOCATED IN THE NORTHWEST HALF SECTION 13, TOWNSHIP 4 NORTH,  
RANGE 28 EAST, WILLAMETTE MERIDIAN, CITY OF HERMISTON,  
UMATILLA COUNTY, OREGON.

PRELIMINARY FOR REVIEW ONLY

**SURVEYOR'S CERTIFICATE:**

I, ROBERT D. ENGLISH, OREGON PROFESSIONAL LAND SURVEYOR 43406LS, BEING DULY SWORN,  
DEPOSE AND SAY THAT I HAVE SURVEYED AND MARKED WITH LEGAL MONUMENTS THE LANDS OF  
HENRY K'S ADDITION PHASE 2, AS SHOWN HEREIN, IN ACCORDANCE WITH O.R.S. CHAPTER 92, AS  
REVISED. SAID REPLAT IS SITUATED IN THE NORTHWEST HALF OF SECTION 13, TOWNSHIP 4 NORTH,  
RANGE 28 EAST OF THE WILLAMETTE MERIDIAN, CITY OF HERMISTON, UMATILLA COUNTY, OREGON.  
I FURTHER CERTIFY AND SAY THAT I MADE THIS SURVEY AND PLAT BY ORDER OF AND UNDER THE  
DIRECTION OF THE OWNERS THEREOF.  
THE INITIAL POINT IS A 5/8" IRON REBAR WITH 2" ALUMINUM CAP ON A 30" IRON REBAR AT THE  
NORTHWEST CORNER OF OF LOT 30 SET DURING THE COURSE OF THIS SURVEY.

PLAT BOUNDARY DESCRIPTION: FROM UMATILLA COUNTY PLAT RECORDS.  
LOT 31 OF HENRY K'S ADDITION PHASE 1, LOCATED IN THE NORTHWEST HALF OF SECTION 13,  
TOWNSHIP 4 NORTH, RANGE 28, EAST OF THE WILLAMETTE MERIDIAN, UMATILLA COUNTY, OREGON;

ROBERT D. ENGLISH, ORPLS43406LS

**SURVEYOR'S NARRATIVE:**


THIS SURVEY WAS PERFORMED AT THE REQUEST OF TYLER JAMES BRANDT, PRESIDENT OF  
HERMISTON HOME WORKS, INC., TO PERFORM A REPLAT OF LOTS 31, 32, AND 33 OF HENRY K'S  
ADDITION PHASE 1, LOCATED IN THE NORTHWEST HALF OF SECTION 13, TOWNSHIP 4 NORTH,  
RANGE 28 EAST OF THE WILLAMETTE MERIDIAN, CITY OF HERMISTON, UMATILLA COUNTY,  
OREGON.  
I HELD MONUMENTS FROM HENRY K'S ADDITION PHASE 1, AND THE CENTERLINE OF SE 10TH  
STREET AS BASIS OF BEARING.  
THIS SURVEY WAS PERFORMED USING A CARLSON BRX7 RTK GPS SYSTEM. STANDARD ERROR  
FOR THE RTK SYSTEM IS 8.0MM + 1 PPM X BASELINE MEASURED, IN MILLIMETERS.  
I FIND NOTHING OUT OF THE ORDINARY ON THIS SURVEY.

ROBERT D. ENGLISH, ORPLS43406LS

**SURVEYOR'S EXACT COPY STATEMENT**

I, ROBERT D. ENGLISH, REGISTERED OREGON SURVEYOR NO. 43406LS DO HEREBY  
CERTIFY THAT I AM THE SURVEYOR WHO PREPARED THIS REPLAT OF LOTS 31, 32,  
AND 33 OF HENRY K'S ADDITION PHASE 1, TO THE CITY OF HERMISTON, UMATILLA  
COUNTY, STATE OF OREGON, AND THAT THE ANNEXED TRACING IS AN EXACT COPY  
OF SAID PLAT AS THE SAME IS ON FILE IN UMATILLA COUNTY RECORDS, AND SAID  
EXACT COPY IS SUBMITTED AS PER O.R.S. 92.120.

ROBERT D. ENGLISH, ORPLS 43406LS

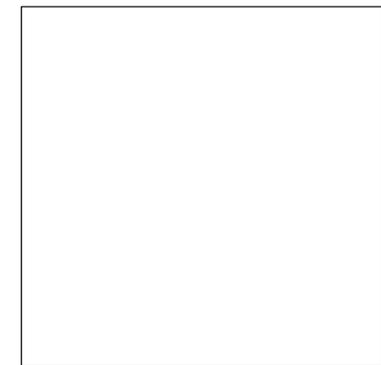

UMATILLA COUNTY RECORDS

PRELIMINARY FOR REVIEW ONLY

**OWNER'S DECLARATION:**

I, TYLER JAMES BRANDT, PRESIDENT OF HERMISTON HOME WORKS,  
INC., OWNER, OF THE LOTS 31, 32, AND 33 OF HENRY K'S ADDITION  
PHASE 1, LOCATED IN THE NORTHWEST HALF OF SECTION 13,  
TOWNSHIP 4 NORTH, RANGE 28 EAST OF THE WILLAMETTE MERIDIAN,  
CITY OF HERMISTON, UMATILLA COUNTY, OREGON, DO HEREBY  
ACKNOWLEDGE THAT I HAVE CAUSED THIS REPLAT TO BE PREPARED  
AND THIS LAND TO BE SUBDIVIDED IN ACCORDANCE WITH O.R.S.  
CHAPTER 92, AS REVISED, AND UMATILLA COUNTY ORDINANCE.

TYLER JAMES BRANDT, PRESIDENT

**OWNER'S DEDICATION:**

HERMISTON HOME WORKS, INC., AN OREGON CORPORATION, OWNER  
OF THE LAND SHOWN ON THE ACCOMPANYING PLAT, DOES HEREBY  
ESTABLISH AND ACKNOWLEDGE THIS PLAT AS THE OFFICIAL MAP AND  
PLAT OF "HENRY K'S ADDITION PHASE 2", AN ADDITION TO THE CITY OF  
HERMISTON, OREGON, AND HEREBY DEDICATES ALL ROADS, STREETS,  
AND PUBLIC UTILITY EASEMENTS SHOWN, OR NOTED ON THIS PLAT TO  
THE CITY OF HERMISTON FOR PUBLIC PURPOSES AND USE.

TYLER JAMES BRANDT, PRESIDENT

**ACKNOWLEDGMENT**

STATE OF OREGON  
S.S.  
COUNTY OF UMATILLA

ON THIS \_\_\_\_\_ DAY OF \_\_\_\_\_, IN THE YEAR \_\_\_\_\_,  
BEFORE ME \_\_\_\_\_ THE  
UNDERSIGNED NOTARY PUBLIC, PERSONALLY APPEARED TYLER  
JAMES BRANDT, PROVED TO ME BY MEANS OF SATISFACTORY  
EVIDENCE TO BE THE PERSONS WHO EXECUTED THE WITHIN  
INSTRUMENT AND ACKNOWLEDGED TO ME THAT THEY, AS LEGAL  
REPRESENTATIVES, EXECUTED IT.

NOTARY SIGNATURE

NOTARY PUBLIC OF OREGON (PRINT)

COMMISSION NO. \_\_\_\_\_

MY COMMISSION EXPIRES: \_\_\_\_\_

**APPROVALS**

**UMATILLA COUNTY SURVEYOR**

I, DAVID H. KRUMBEIN, UMATILLA COUNTY SURVEYOR, DO HEREBY  
CERTIFY THAT I HAVE EXAMINED THE ACCOMPANYING PLAT AND  
THAT IT COMPLIES WITH THE LAWS OF THE STATE OF OREGON  
WITH RESPECT TO THE FILING AND RECORDING OF SUCH PLATS,  
AND I DO THEREFORE APPROVE SAID PLAT FOR FILING IN THE  
RECORDS OF UMATILLA COUNTY, OREGON.

APPROVED THIS \_\_\_\_\_ DAY OF \_\_\_\_\_, 2026.

UMATILLA COUNTY SURVEYOR

**UMATILLA COUNTY TAXATION DEPT.**

TAXES ARE PAID IN FULL.

THIS \_\_\_\_\_ DAY OF \_\_\_\_\_, 2026.

UMATILLA COUNTY TAX ASSESSOR

**UMATILLA COUNTY COMMISSIONERS:**

THE ACCOMPANYING PLAT IS HEREBY APPROVED FOR FILING AND  
RECORDING IN THE RECORD OF PLATS OF UMATILLA COUNTY, OREGON, BY  
THE UNDERSIGNED, BY IT'S ORDER.

THIS \_\_\_\_\_ DAY OF \_\_\_\_\_, 2026.

CHAIRMAN

COMMISSIONER

COMMISSIONER

**CITY OF HERMISTON PLANNING COMMISSION & CITY COUNCIL:**

THE ACCOMPANYING PLAT HAS BEEN APPROVED BY THE PLANNING  
COMMISSION AND THE CITY COUNCIL OF HERMISTON, OREGON, AND  
ALL DEDICATIONS ARE HEREBY ACCEPTED.

THIS \_\_\_\_\_ DAY OF \_\_\_\_\_, 2026.

CHAIRMAN, HERMISTON PLANNING COMMISSION.

THIS \_\_\_\_\_ DAY OF \_\_\_\_\_, 2026.

DOUG PRIMMER, MAYOR OF THE CITY OF HERMISTON

**HERMISTON IRRIGATION DISTRICT:**  
THE ACCOMPANYING PLAT IS HEREBY APPROVED

THIS \_\_\_\_\_ DAY OF \_\_\_\_\_, 2026.

HERMISTON IRRIGATION DISTRICT

SURVEYOR'S NOTE: AS SPECIFIED BY THE CITY OF HERMISTON  
LOT 46 SHALL NOT ACCESS SE ALEXANDER COURT AND LOT 57  
SHALL NOT ACCESS SE COLUMBIA DRIVE.

REGISTERED  
PROFESSIONAL  
LAND SURVEYOR

OREGON  
JANUARY 11, 2005  
ROBERT DOUGLAS ENGLISH  
43406LS

RENEWAL DATE: 12/31/27

DATE: 12/15/25	DWN.BY: RDE	REPLAT FOR: HERMISTON HOME WORKS 469 SW COTTONWOOD DR. HERMISTON, OREGON 97838
SCALE: N/A	CHK. BY: RDE	
JOB NO. 2025-068	REV.DATE: 03/04/26	SURVEY ONE,LLC P.O. BOX 382 45262 LLOYD RD. PENDLETON OR, 97801 PH:541-276-2055 CELL:541-969-6564
DWG NO. HENRYKSPHASE2.DWG		

PRELIMINARY FOR REVIEW ONLY