



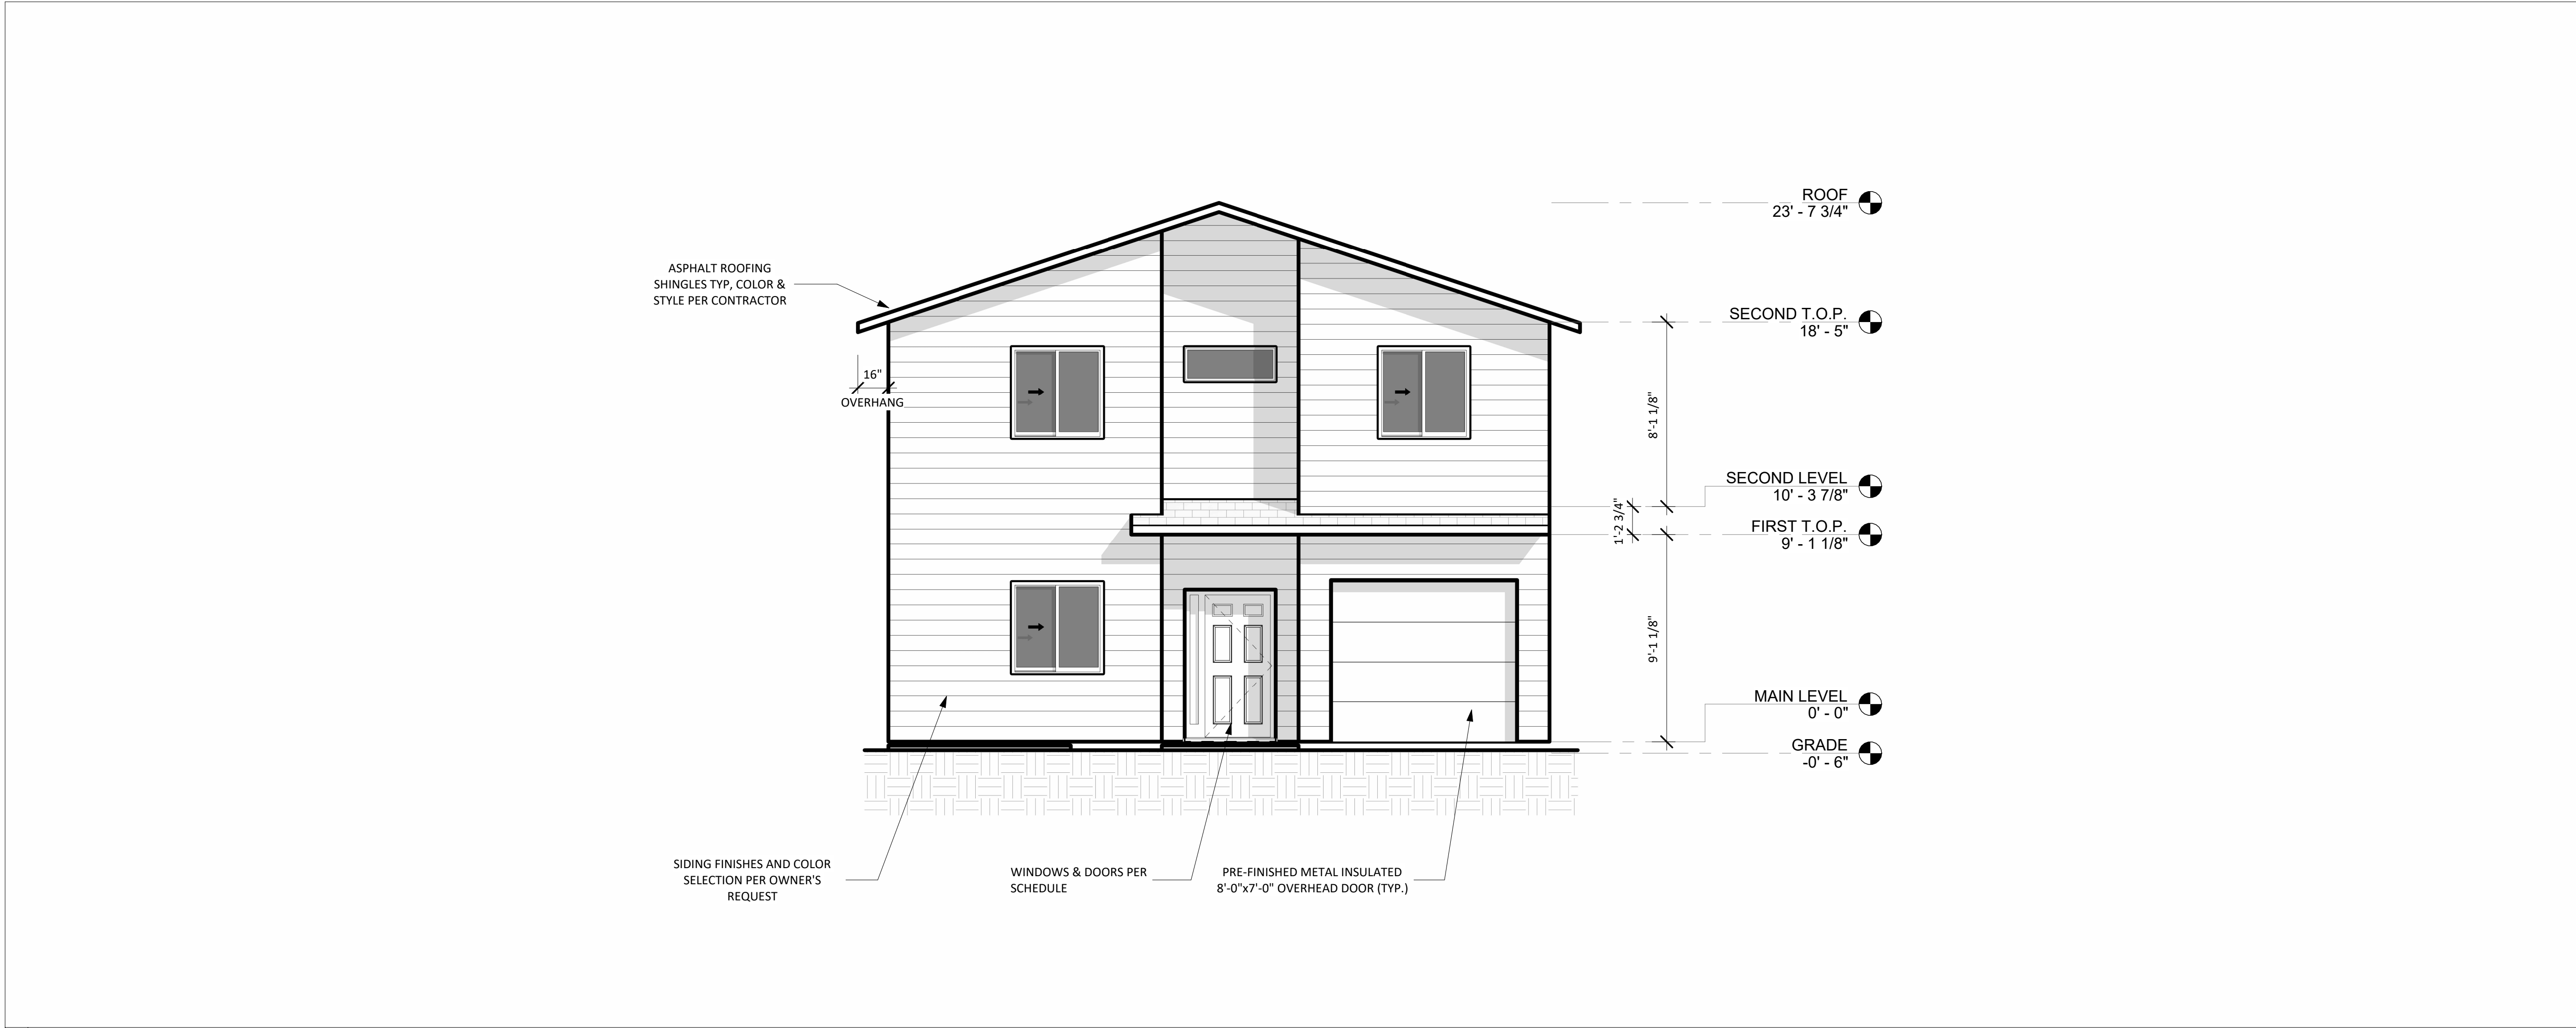

1 FRONT ELEVATION 1/4" = 1'-0"

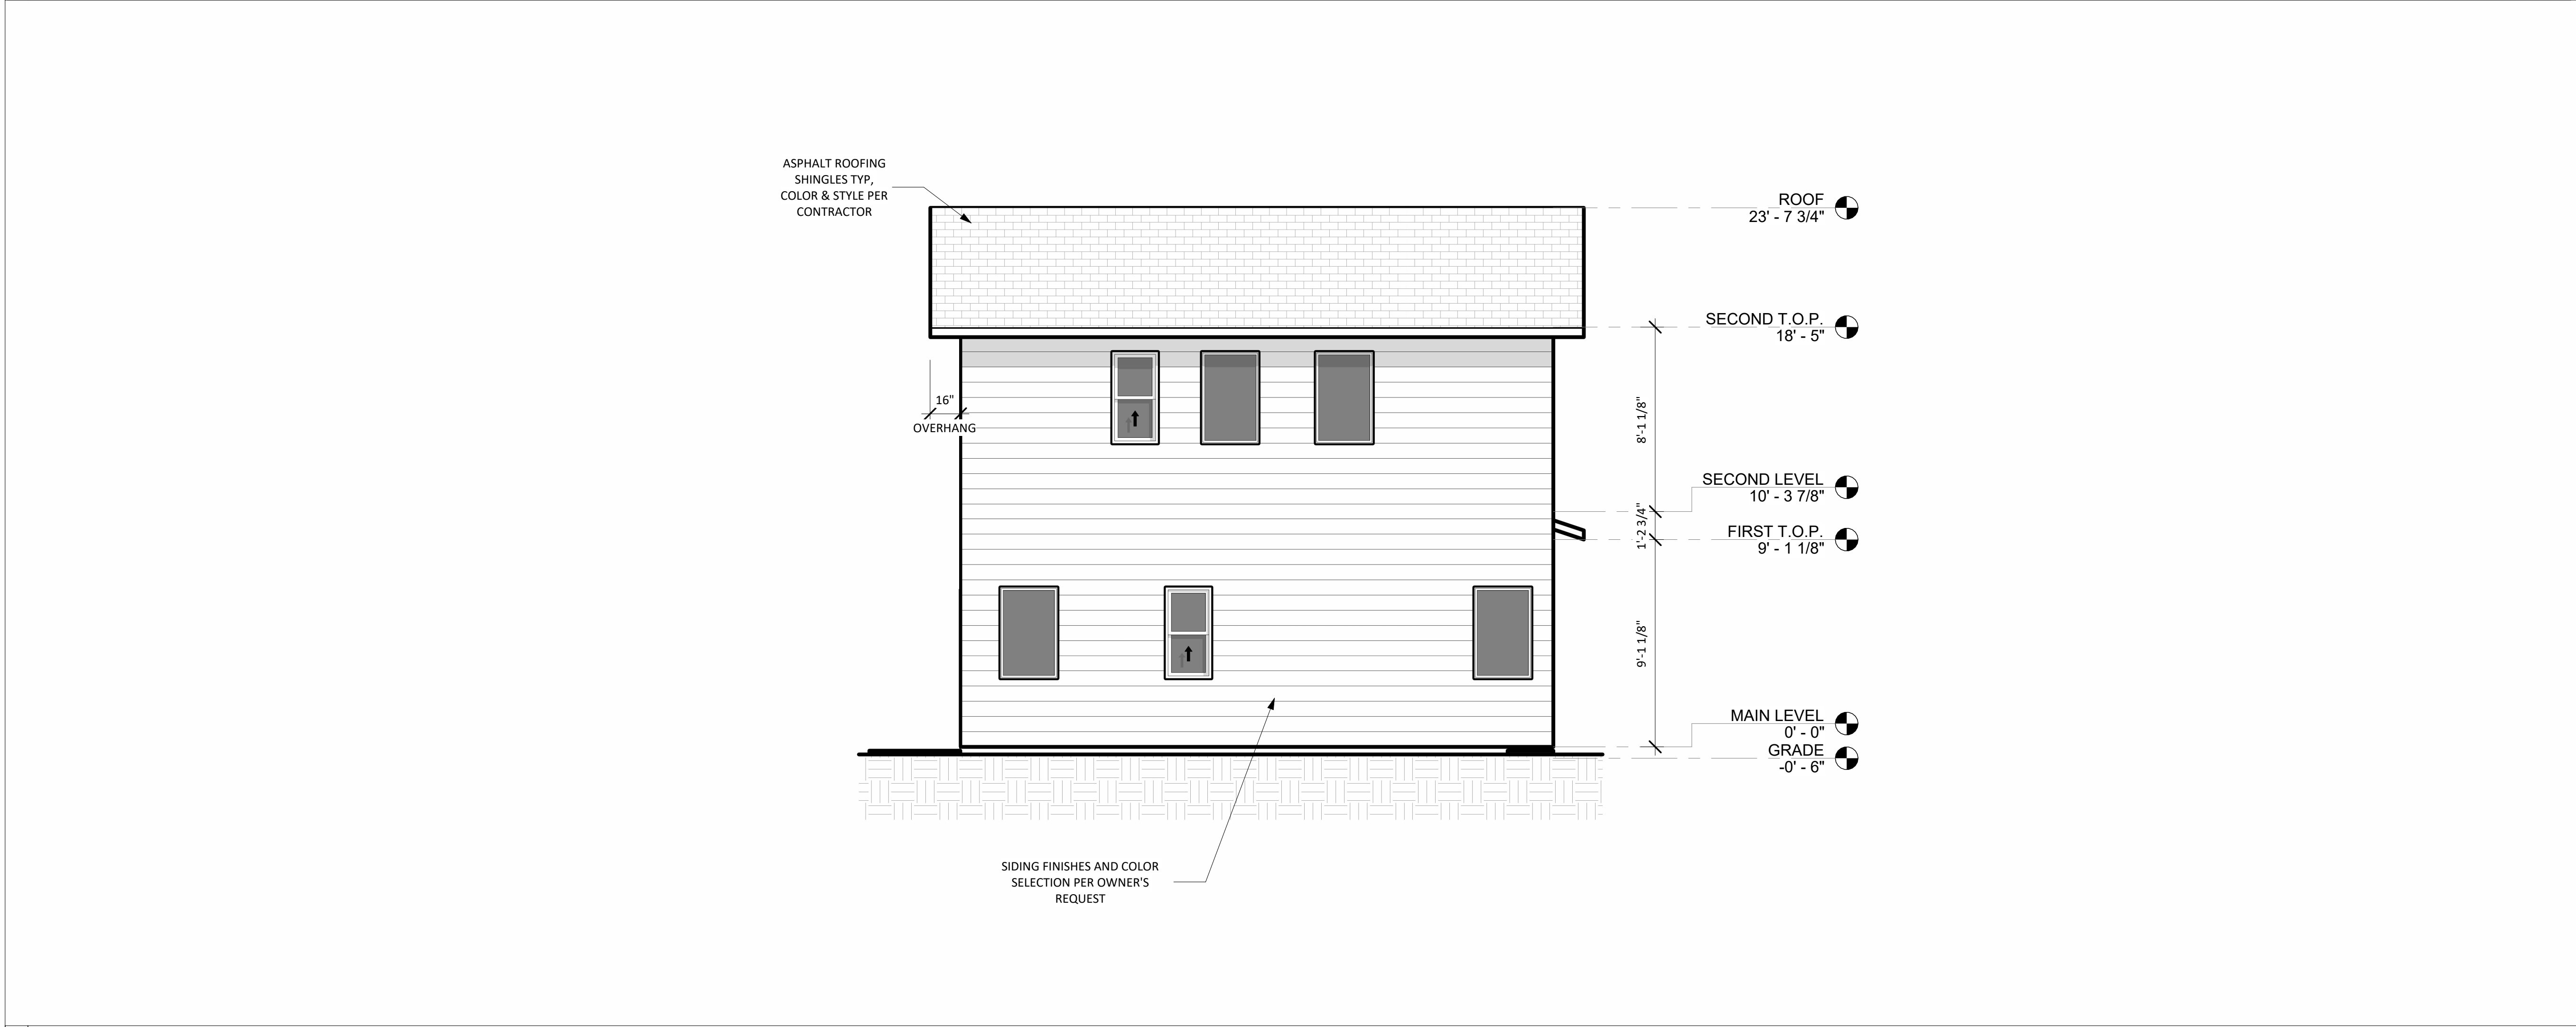

2 RIGHT ELEVATION 1/4" = 1'-0"

TYPICAL ELEVATION NOTES	
1	SIDING FINISHES AND COLOR SELCETION PER OWNERS REQUEST
2	EXTERIOR FINISHES AND ACTUAL PRODUCT COLOR DEPICTION MAY VARY SLIGHTLY FROM THE IMAGES SHOWN
3	ALL FINISHES TO BE REVIEWED BETWEEN CONTRACTOR AND OWNER BEFORE NEW CONSTRUCTION

NOT FOR CONSTRUCTION

9/22/2026

2:31:03 PM

E-mail:mlenko@draftcodesigns.com

Web:www.draftcodesigns.com

DRAFTCO

DESIGNS LLC

8458 W GAGE BLVD

KENNEWICK WA

99336

509.251.5939

RESIDENTIAL

BUILDING INFO	
LOCATION	AREA
MAIN LEVEL	458 ft²
SECOND LEVEL	646 ft²
CONDITIONED AREA (PER UNIT)	1104 ft²
COVERED ENTRY	12 ft²
GARAGE	230 ft²
UNCONDITIONED	242 ft²
OVERALL SF.	1347 ft²

26-029

NE 4TH STREET

TOWNHOMES


NE 4TH ST

HERMISTON OR 97838


COPYRIGHT NOTICE: USE OF THESE PLANS WITHOUT EXPLICIT PERMISSION OF DRAFTCO DESIGNS LLC AND PAYMENT IS A COPYRIGHT VIOLATION WHICH MAY SUBJECT THE USER TO LIABILITY UNDER BOTH STATE AND FEDERAL LAW. THE BUILDER/OWNER IS LICENSED A ONE-TIME USE OF THESE PLANS. ALL PLANS ARE SITE SPECIFIC.

BUILDING ELEVATIONS

A-201

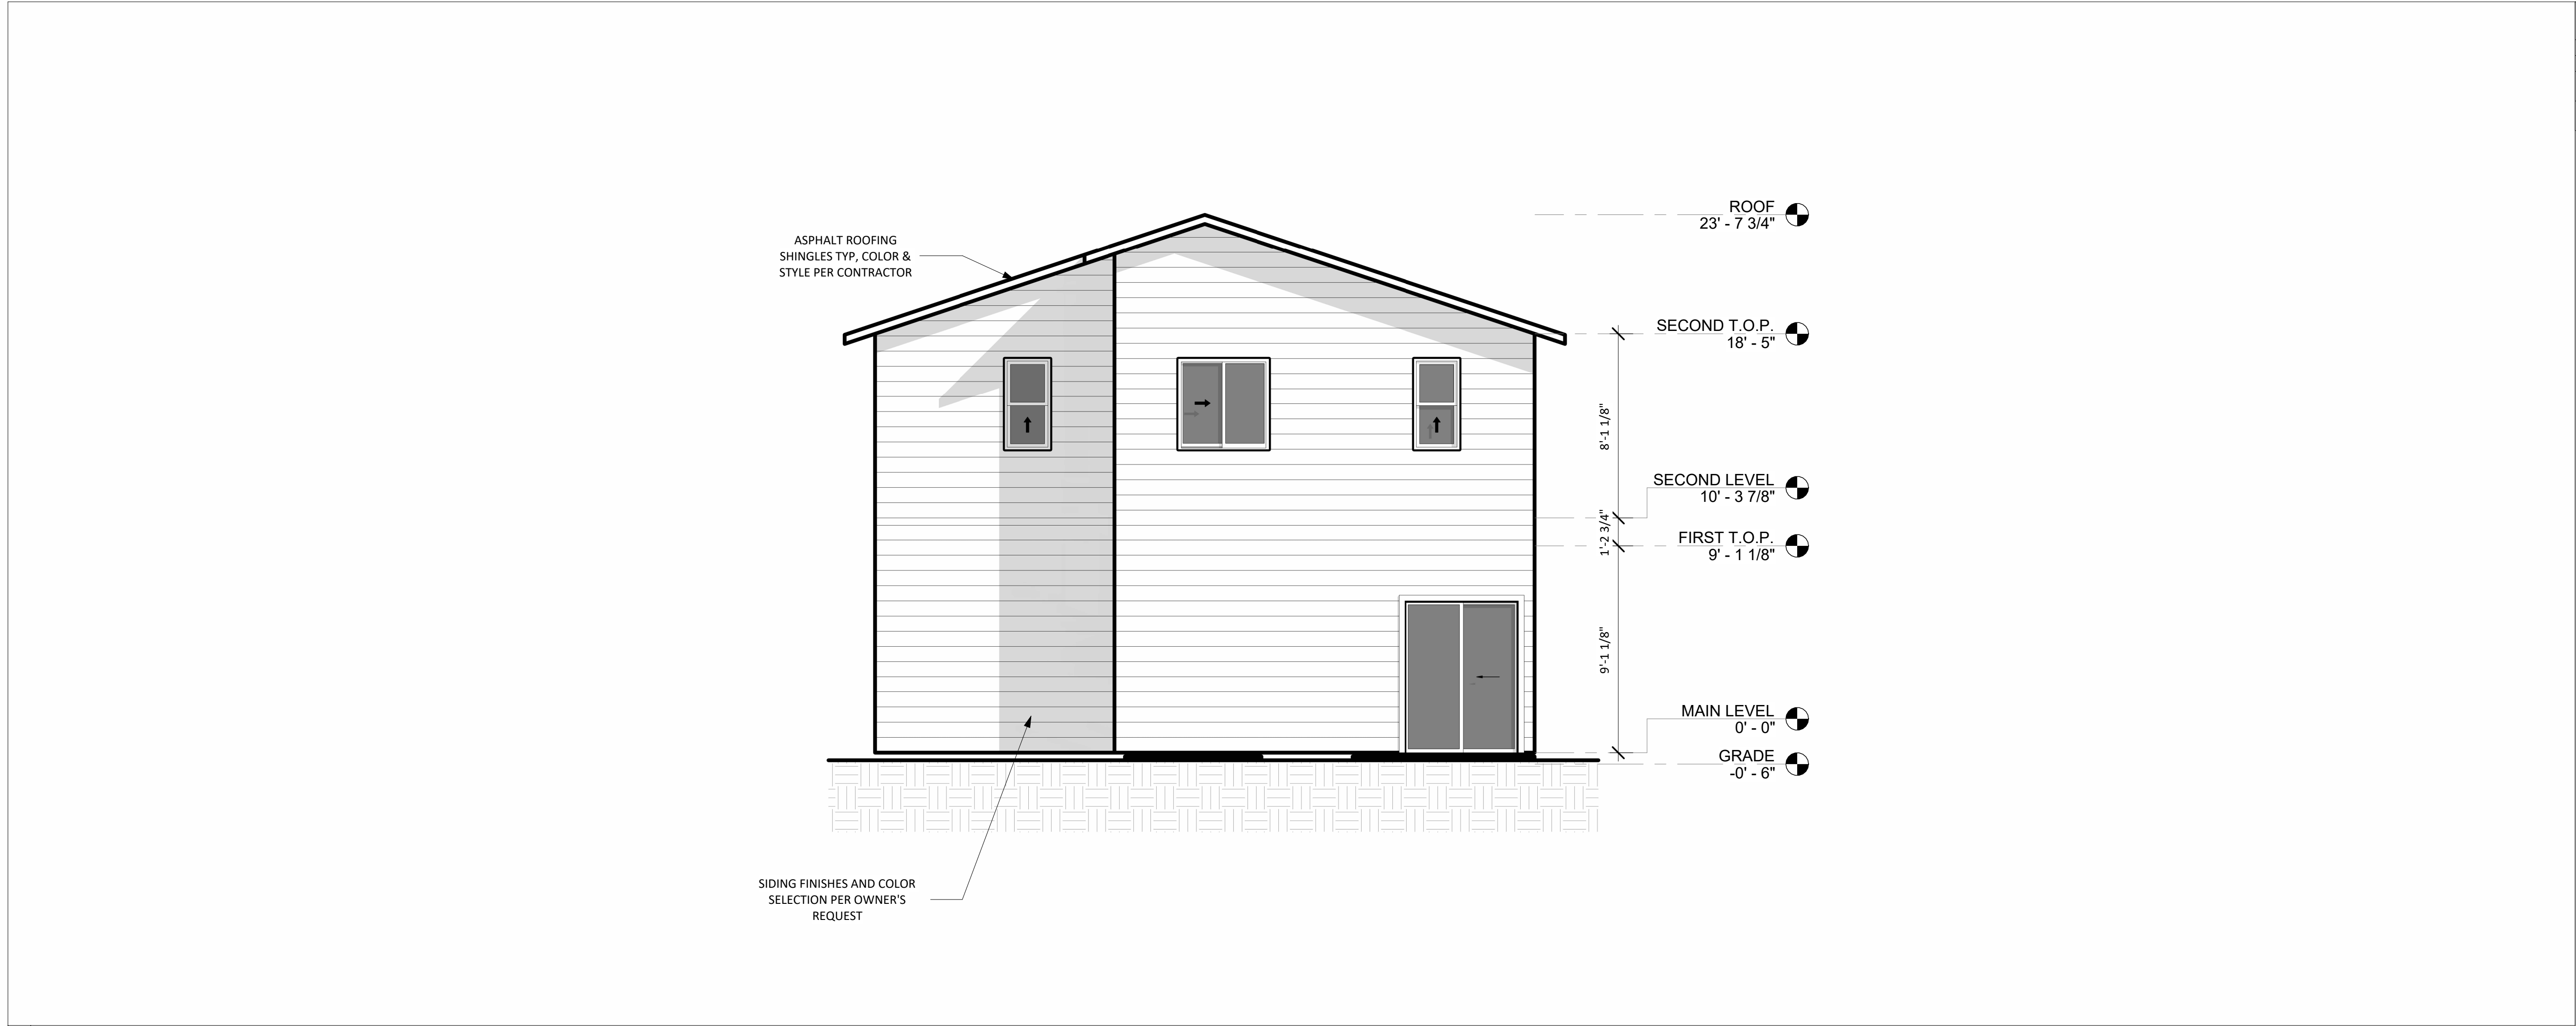

1 REAR ELEVATION 1/4" = 1'-0"

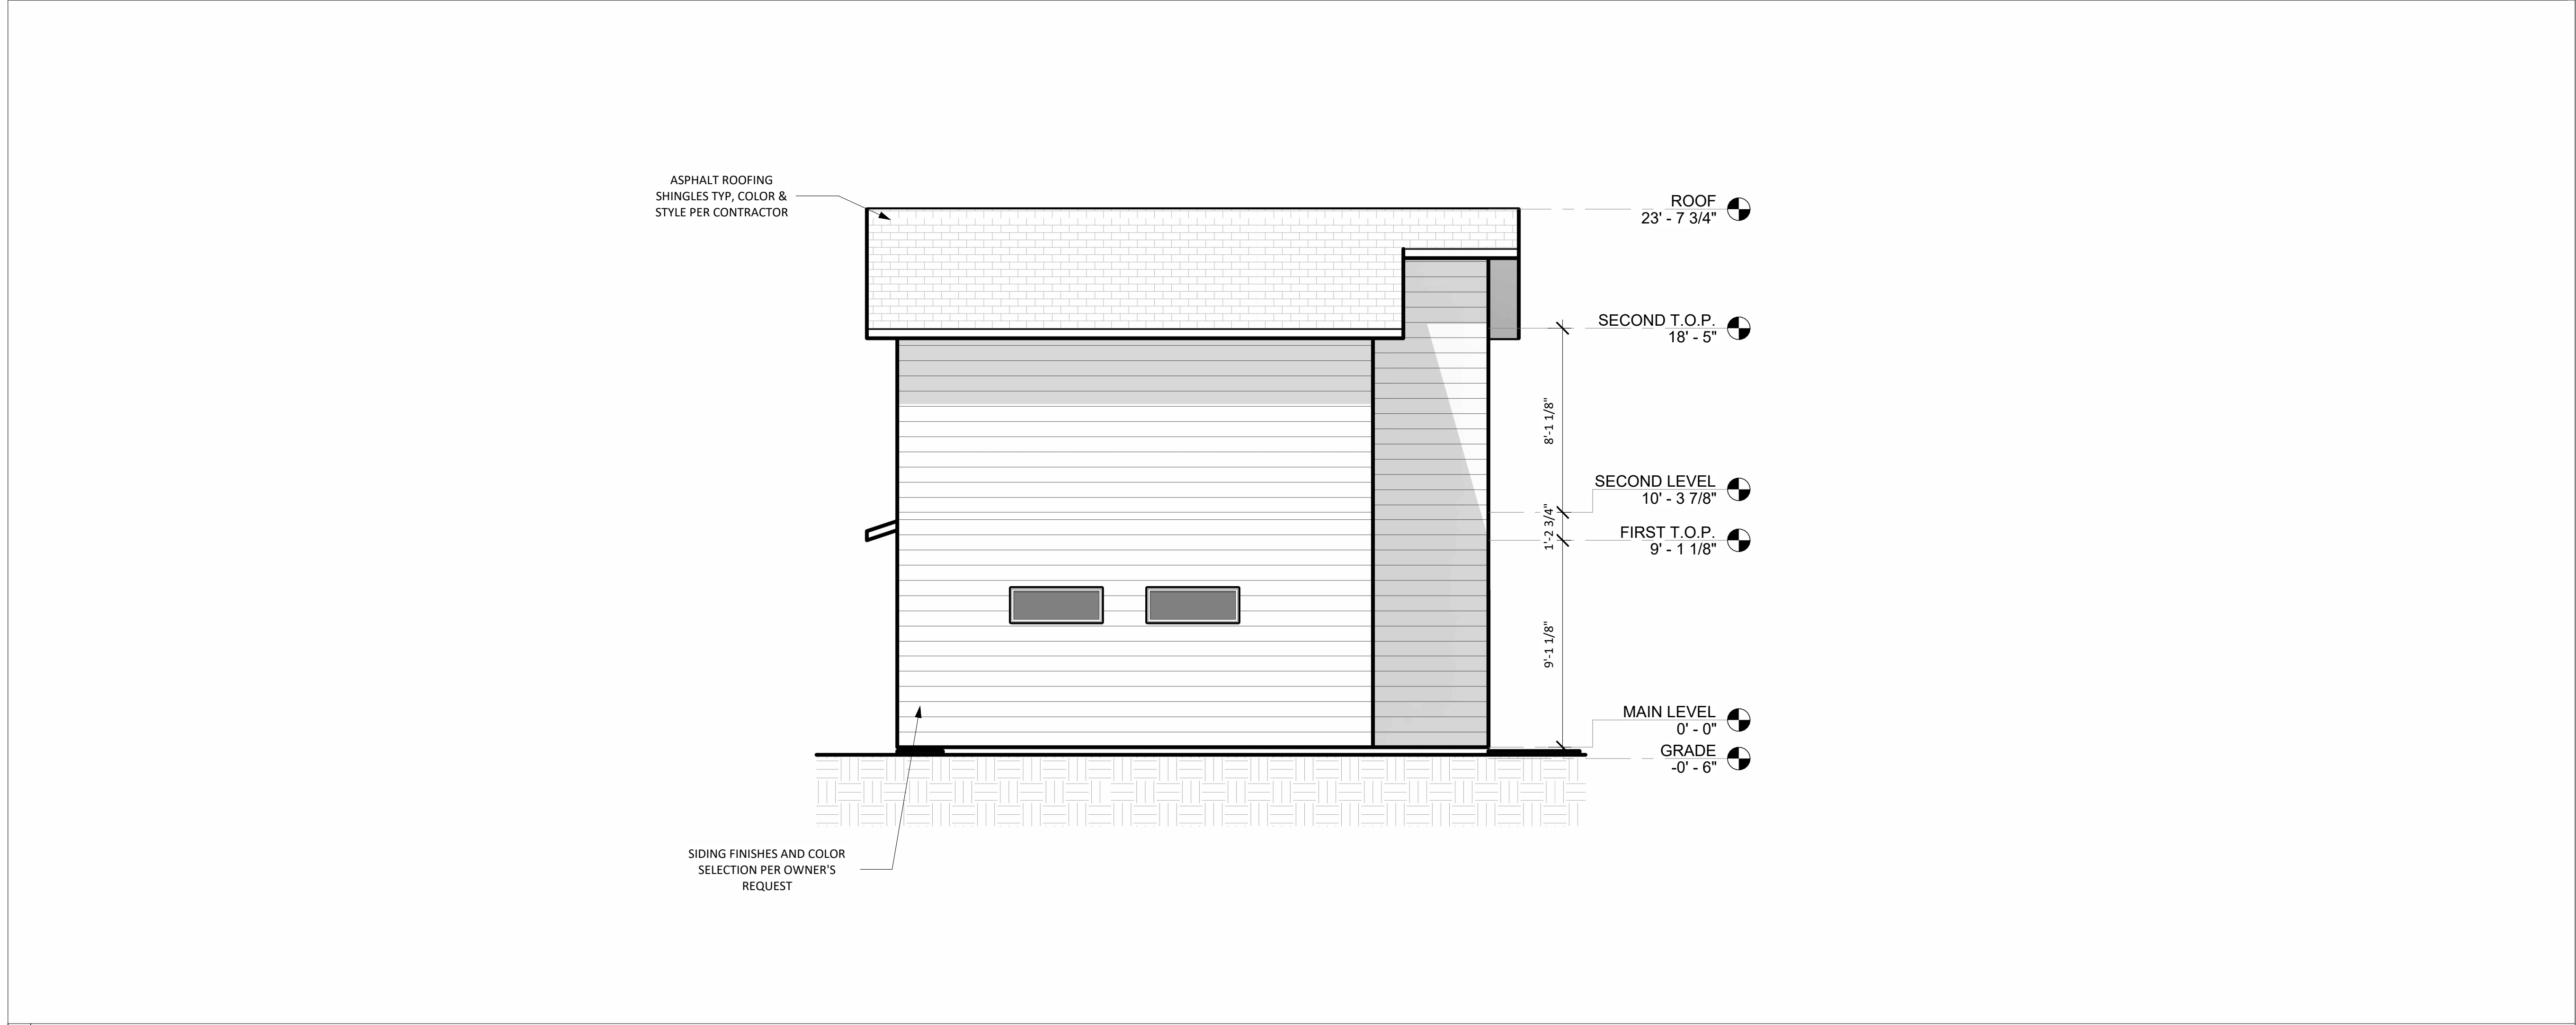

2 LEFT ELEVATION 1/4" = 1'-0"

TYPICAL ELEVATION NOTES	
1	SIDING FINISHES AND COLOR SELCTION PER OWNERS REQUEST
2	EXTERIOR FINISHES AND ACTUAL PRODUCT COLOR DEPICTION MAY VARY SLIGHTLY FROM THE IMAGES SHOWN
3	ALL FINISHES TO BE REVIEWED BETWEEN CONTRACTOR AND OWNER BEFORE NEW CONSTRUCTION

NOT FOR CONSTRUCTION

9/22/2026

2:31:21 PM

E-mail:mlenko@draftcodesigns.com

Web:www.draftcodesigns.com

DRAFTCO

DESIGNS LLC

8458 W GAGE BLVD

KENNEWICK WA

99336

509.251.5939

BUILDING INFO	
LOCATION	AREA
MAIN LEVEL	458 ft²
SECOND LEVEL	646 ft²
CONDITIONED AREA (PER UNIT)	1104 ft²
COVERED ENTRY	12 ft²
GARAGE	230 ft²
UNCONDITIONED	242 ft²
OVERALL SF.	1347 ft²

26-029

NE 4TH STREET
TOWNHOMES
NE 4TH ST
HERMISTON OR 97838


COPYRIGHT NOTICE: USE OF THESE PLANS WITHOUT EXPLICIT PERMISSION OF DRAFTCO DESIGNS LLC AND PAYMENT IS A COPYRIGHT VIOLATION WHICH MAY SUBJECT THE USER TO LIABILITY UNDER BOTH STATE AND FEDERAL LAW. THE BUILDER/OWNER IS LICENSED A ONE-TIME USE OF THESE PLANS. ALL PLANS ARE SITE SPECIFIC.

BUILDING ELEVATIONS

A-202



1 FRONT ELEVATION 1/4" = 1'-0"

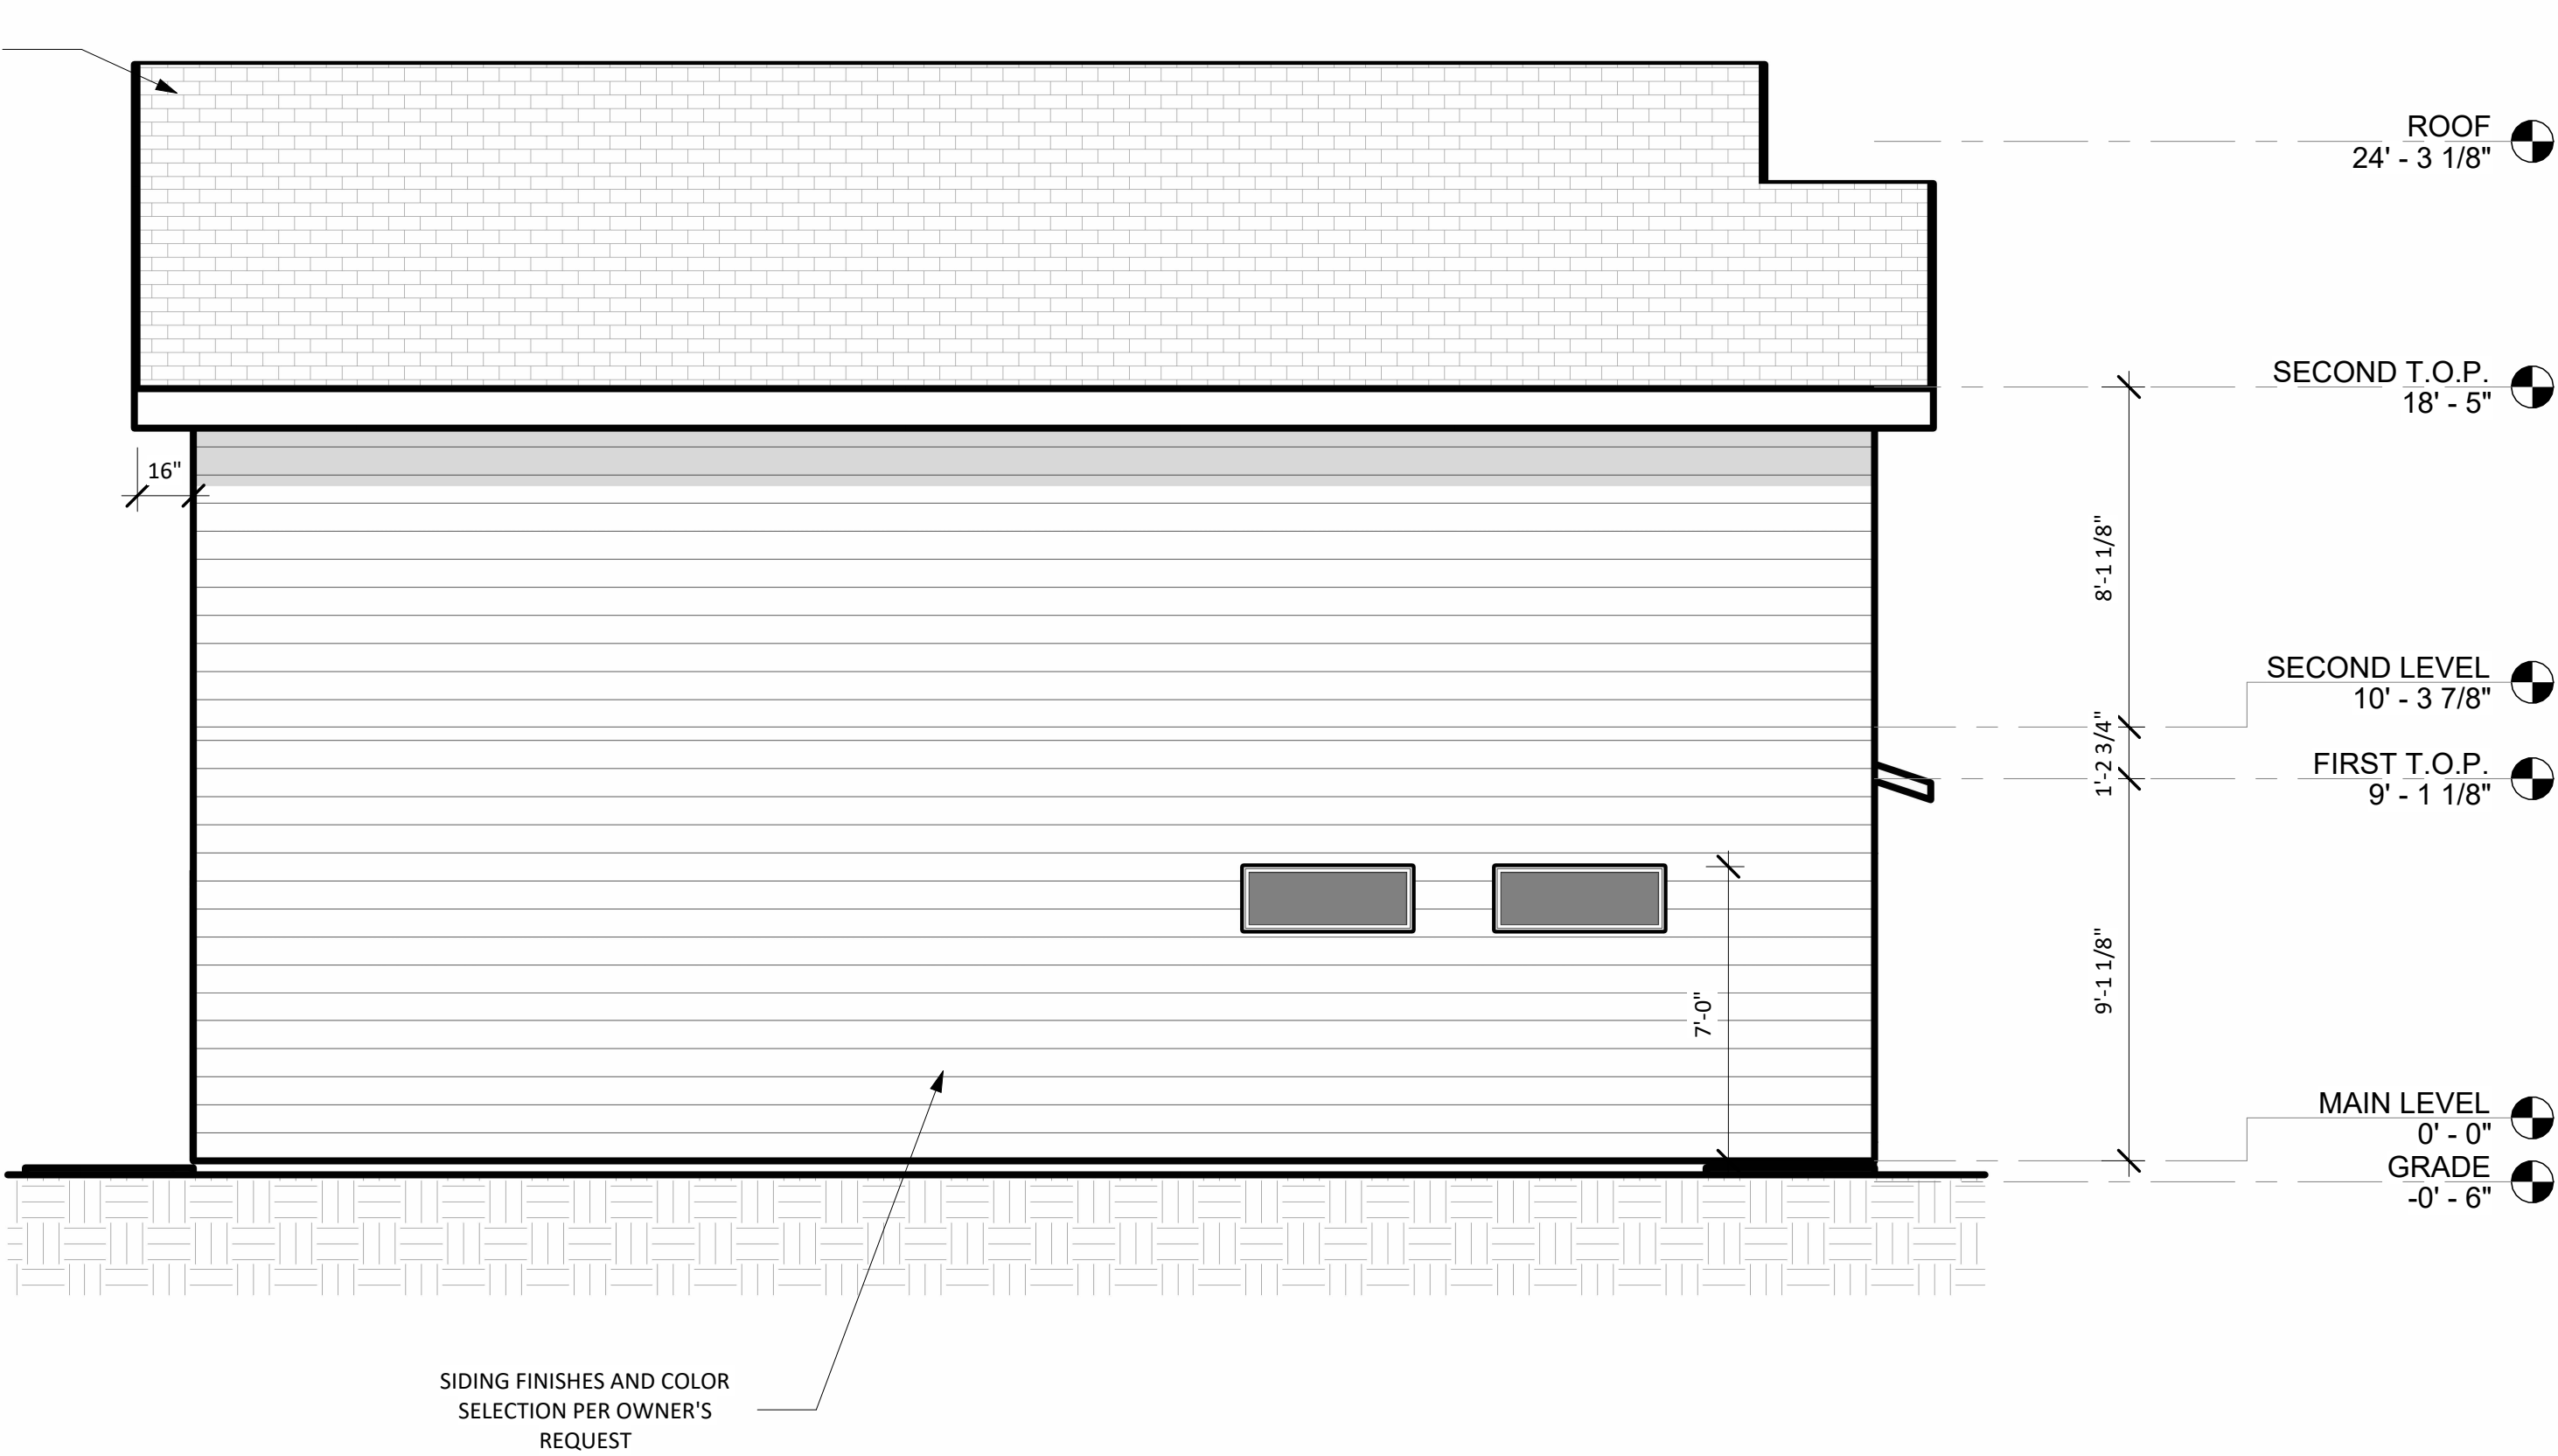

2 RIGHT ELEVATION 1/4" = 1'-0"

TYPICAL ELEVATION NOTES	
1	SIDING FINISHES AND COLOR SELCECTION PER OWNERS REQUEST
2	EXTERIOR FINISHES AND ACTUAL PRODUCT COLOR DEPICTION MAY VARY SLIGHTLY FROM THE IMAGES SHOWN
3	ALL FINISHES TO BE REVIEWED BETWEEN CONTRACTOR AND OWNER BEFORE NEW CONSTRUCTION

NOT FOR CONSTRUCTION

9/22/2026

2:23:22 PM

E-mail:milenko@draftcodesigns.com

Web:www.draftcodesigns.com

DRAFTCO

DESIGNS LLC

8458 W GAGE BLVD

KENNEWICK WA

99336

509.251.5939

BUILDING INFO	
LOCATION	AREA
MAIN LEVEL	517 ft²
SECOND LEVEL	768 ft²
CONDITIONED AREA (PER UNIT)	1285 ft²
COVERED ENTRY	32 ft²
GARAGE	251 ft²
UNCONDITIONED	283 ft²
OVERALL SF.	1568 ft²

26-029

NE 4TH STREET
TOWNHOMES
NE 4TH ST
HERMISTON OR 97838

COPYRIGHT NOTICE: USE OF THESE PLANS WITHOUT EXPLICIT PERMISSION OF DRAFTCO DESIGNS LLC AND PAYMENT IS A COPYRIGHT VIOLATION WHICH MAY SUBJECT THE USER TO LIABILITY UNDER BOTH STATE AND FEDERAL LAW. THE BUILDER/OWNER IS LICENSED A ONE-TIME USE OF THESE PLANS. ALL PLANS ARE SITE SPECIFIC.

BUILDING ELEVATIONS

A-201

BUILDING INFO	
LOCATION	AREA
MAIN LEVEL	517 ft²
SECOND LEVEL	768 ft²
CONDITIONED AREA (PER UNIT)	1285 ft²
COVERED ENTRY	32 ft²
GARAGE	251 ft²
UNCONDITIONED	283 ft²
OVERALL SF.	1568 ft²

26-029

NE 4TH STREET
TOWNHOMES
NE 4TH ST
HERMISTON OR 97838

COPYRIGHT NOTICE: USE OF THESE PLANS WITHOUT EXPLICIT PERMISSION OF DRAFTCO DESIGNS LLC AND PAYMENT IS A COPYRIGHT VIOLATION WHICH MAY SUBJECT THE USER TO LIABILITY UNDER BOTH STATE AND FEDERAL LAW. THE BUILDER/OWNER IS LICENSED A ONE-TIME USE OF THESE PLANS. ALL PLANS ARE SITE SPECIFIC.

BUILDING
ELEVATIONS

A-202


TYPICAL ELEVATION NOTES

1	SIDING FINISHES AND COLOR SELCTION PER OWNERS REQUEST
2	EXTERIOR FINISHES AND ACTUAL PRODUCT COLOR DEPICTION MAY VARY SLIGHTLY FROM THE IMAGES SHOWN
3	ALL FINISHES TO BE REVIEWED BETWEEN CONTRACTOR AND OWNER BEFORE NEW CONSTRUCTION




1 REAR ELEVATION

1/4" = 1'-0"

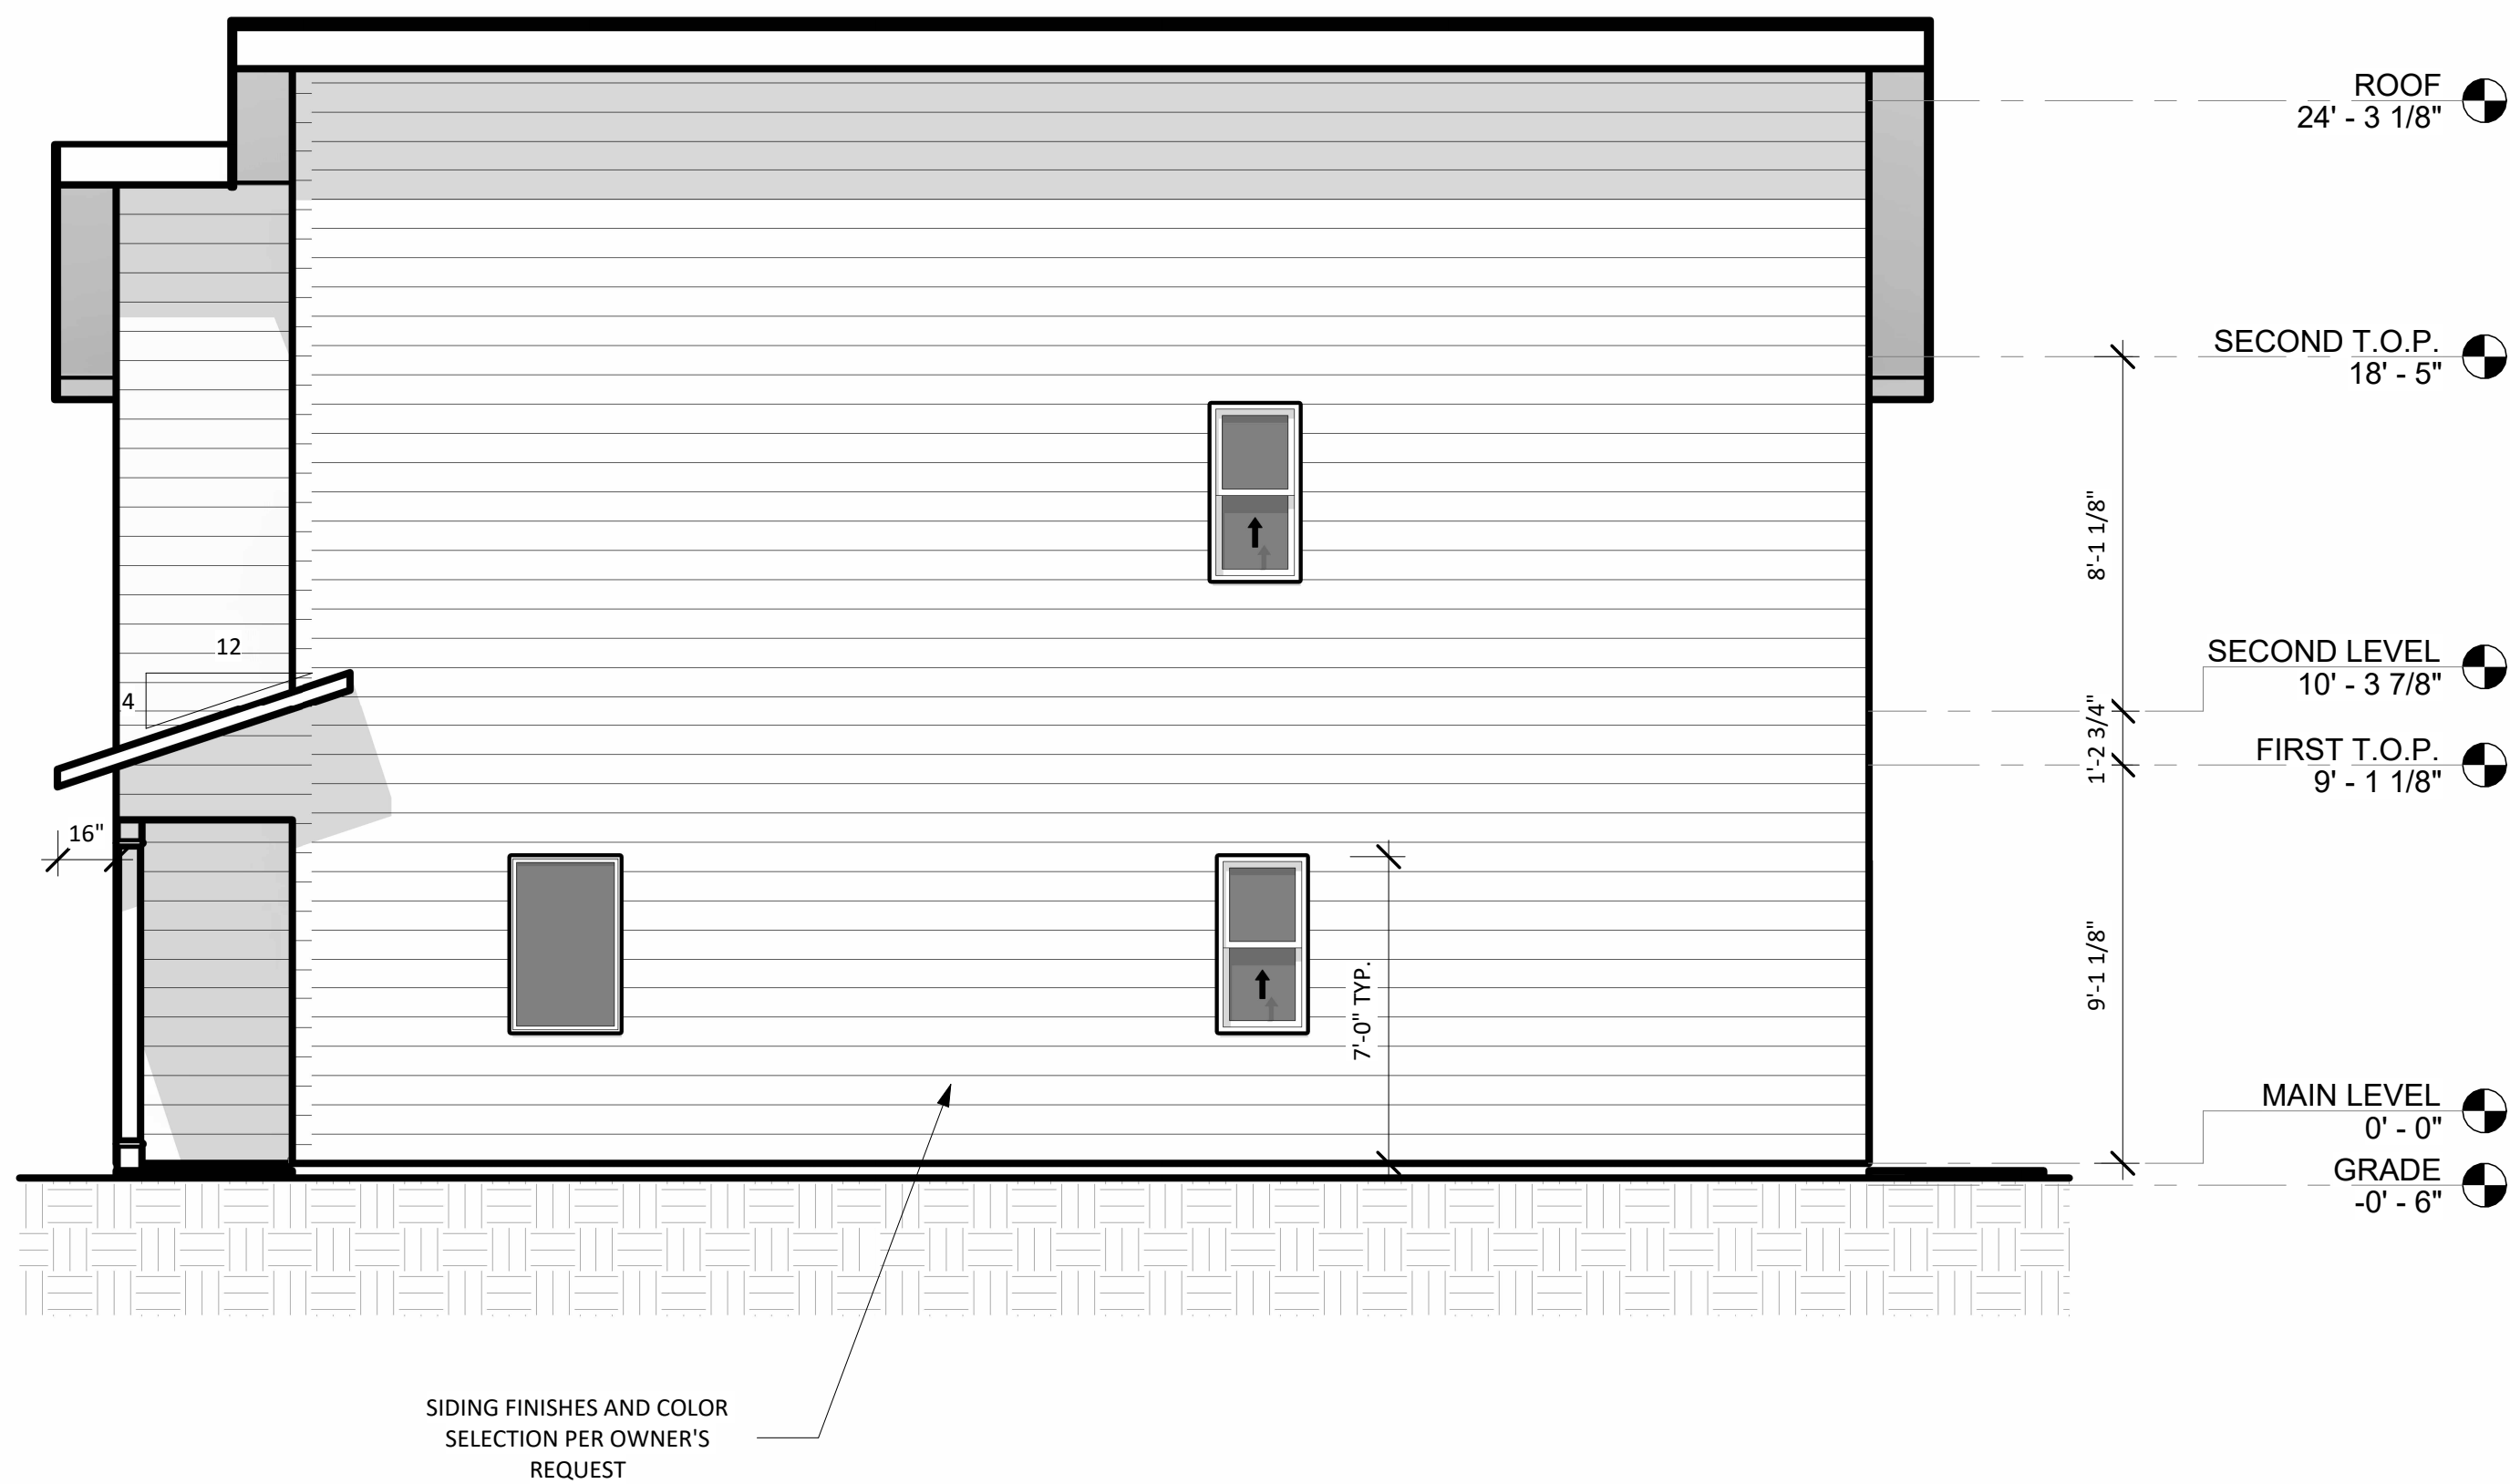


2 LEFT ELEVATION

1/4" = 1'-0"

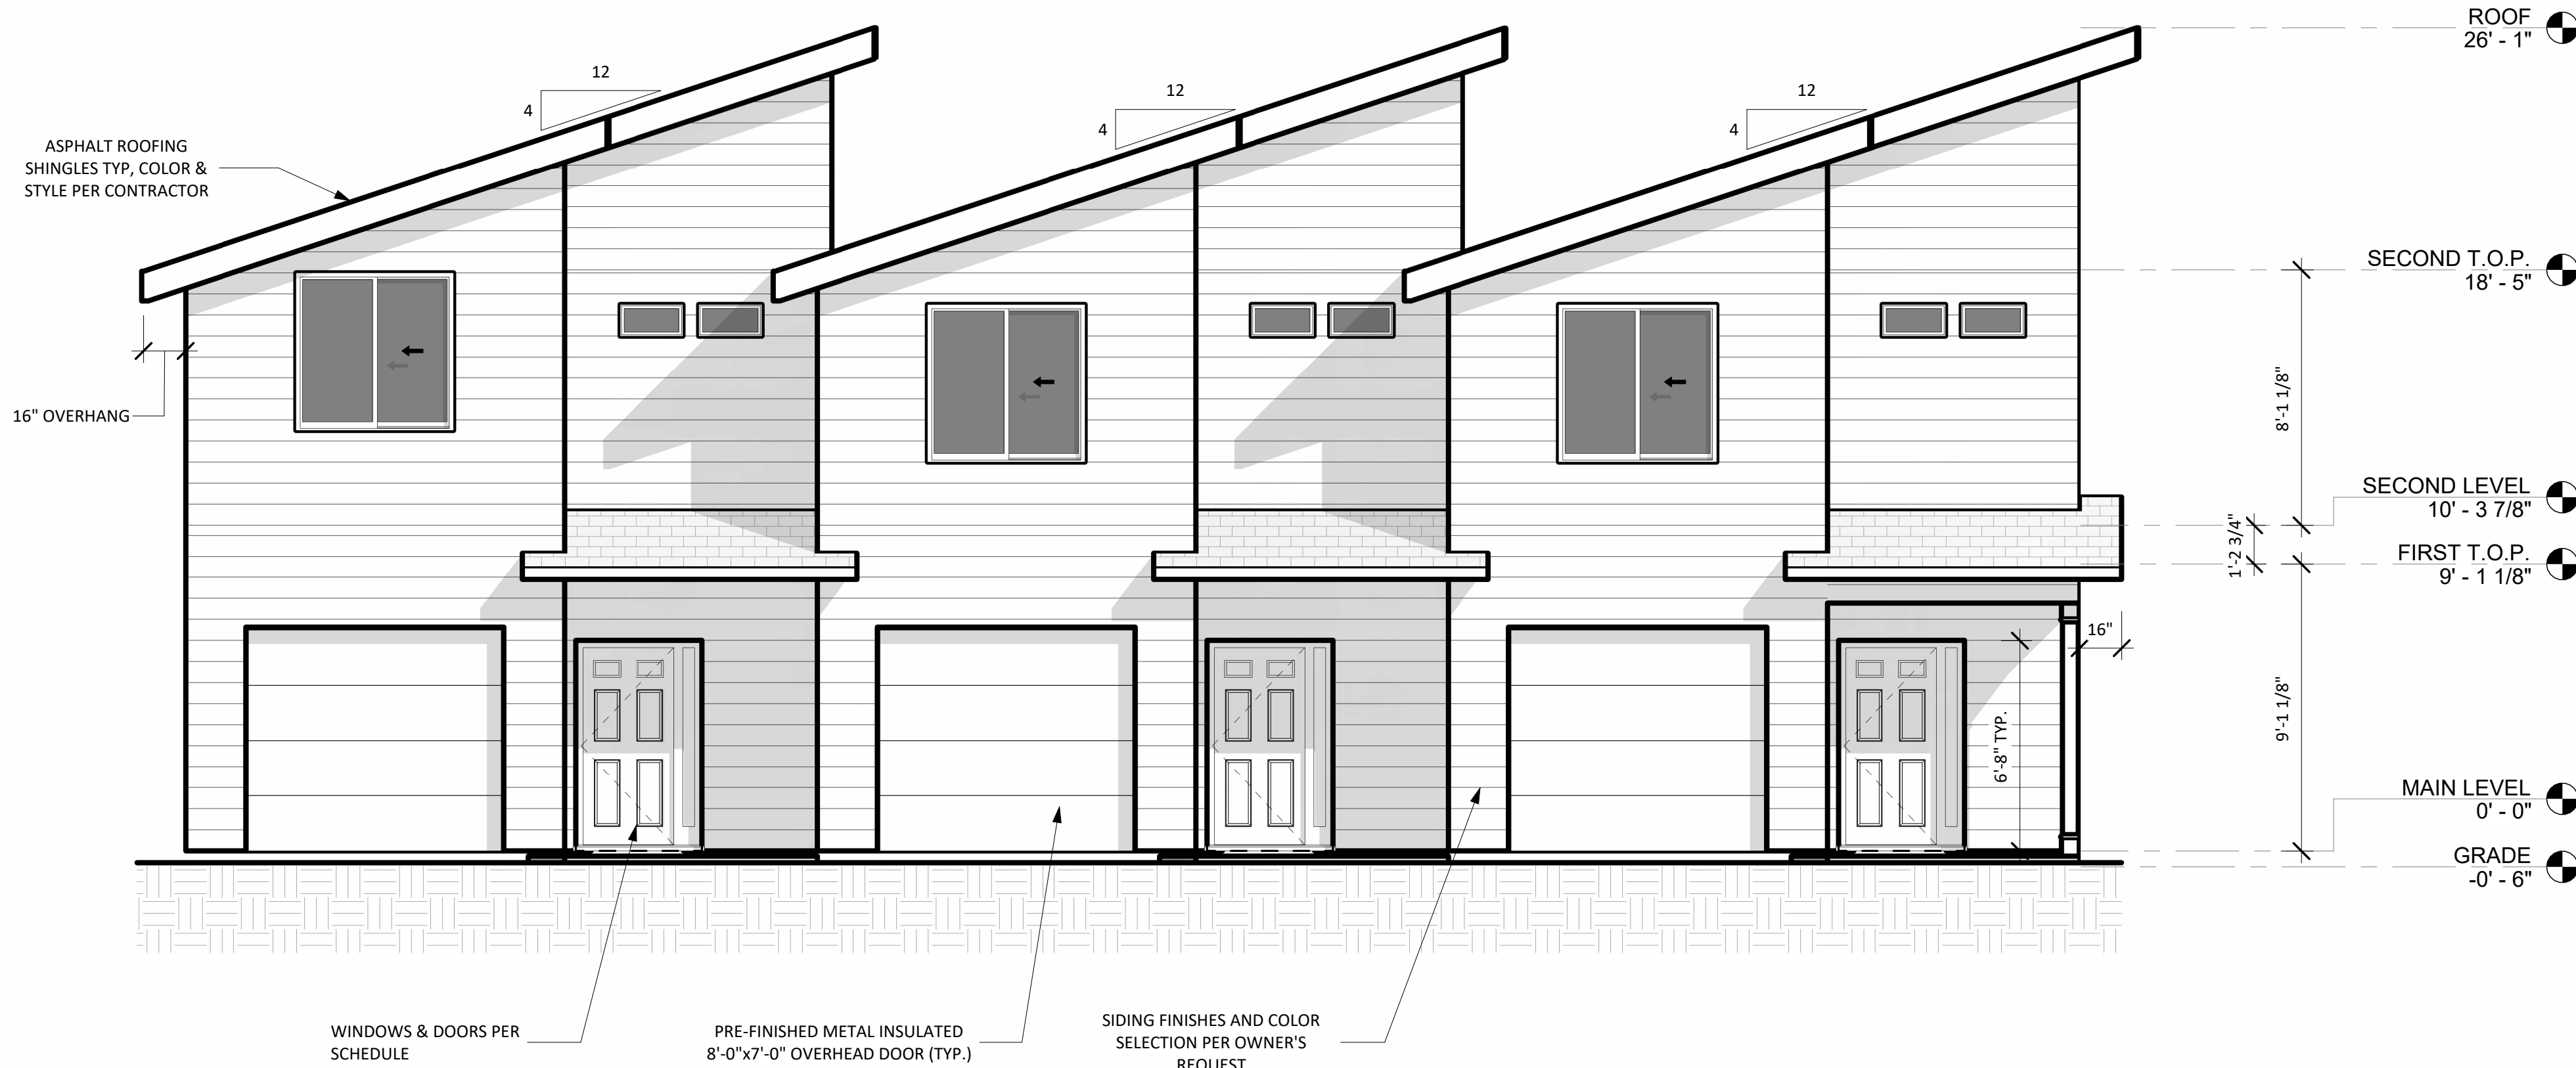

1 FRONT ELEVATION 1/4" = 1'-0"

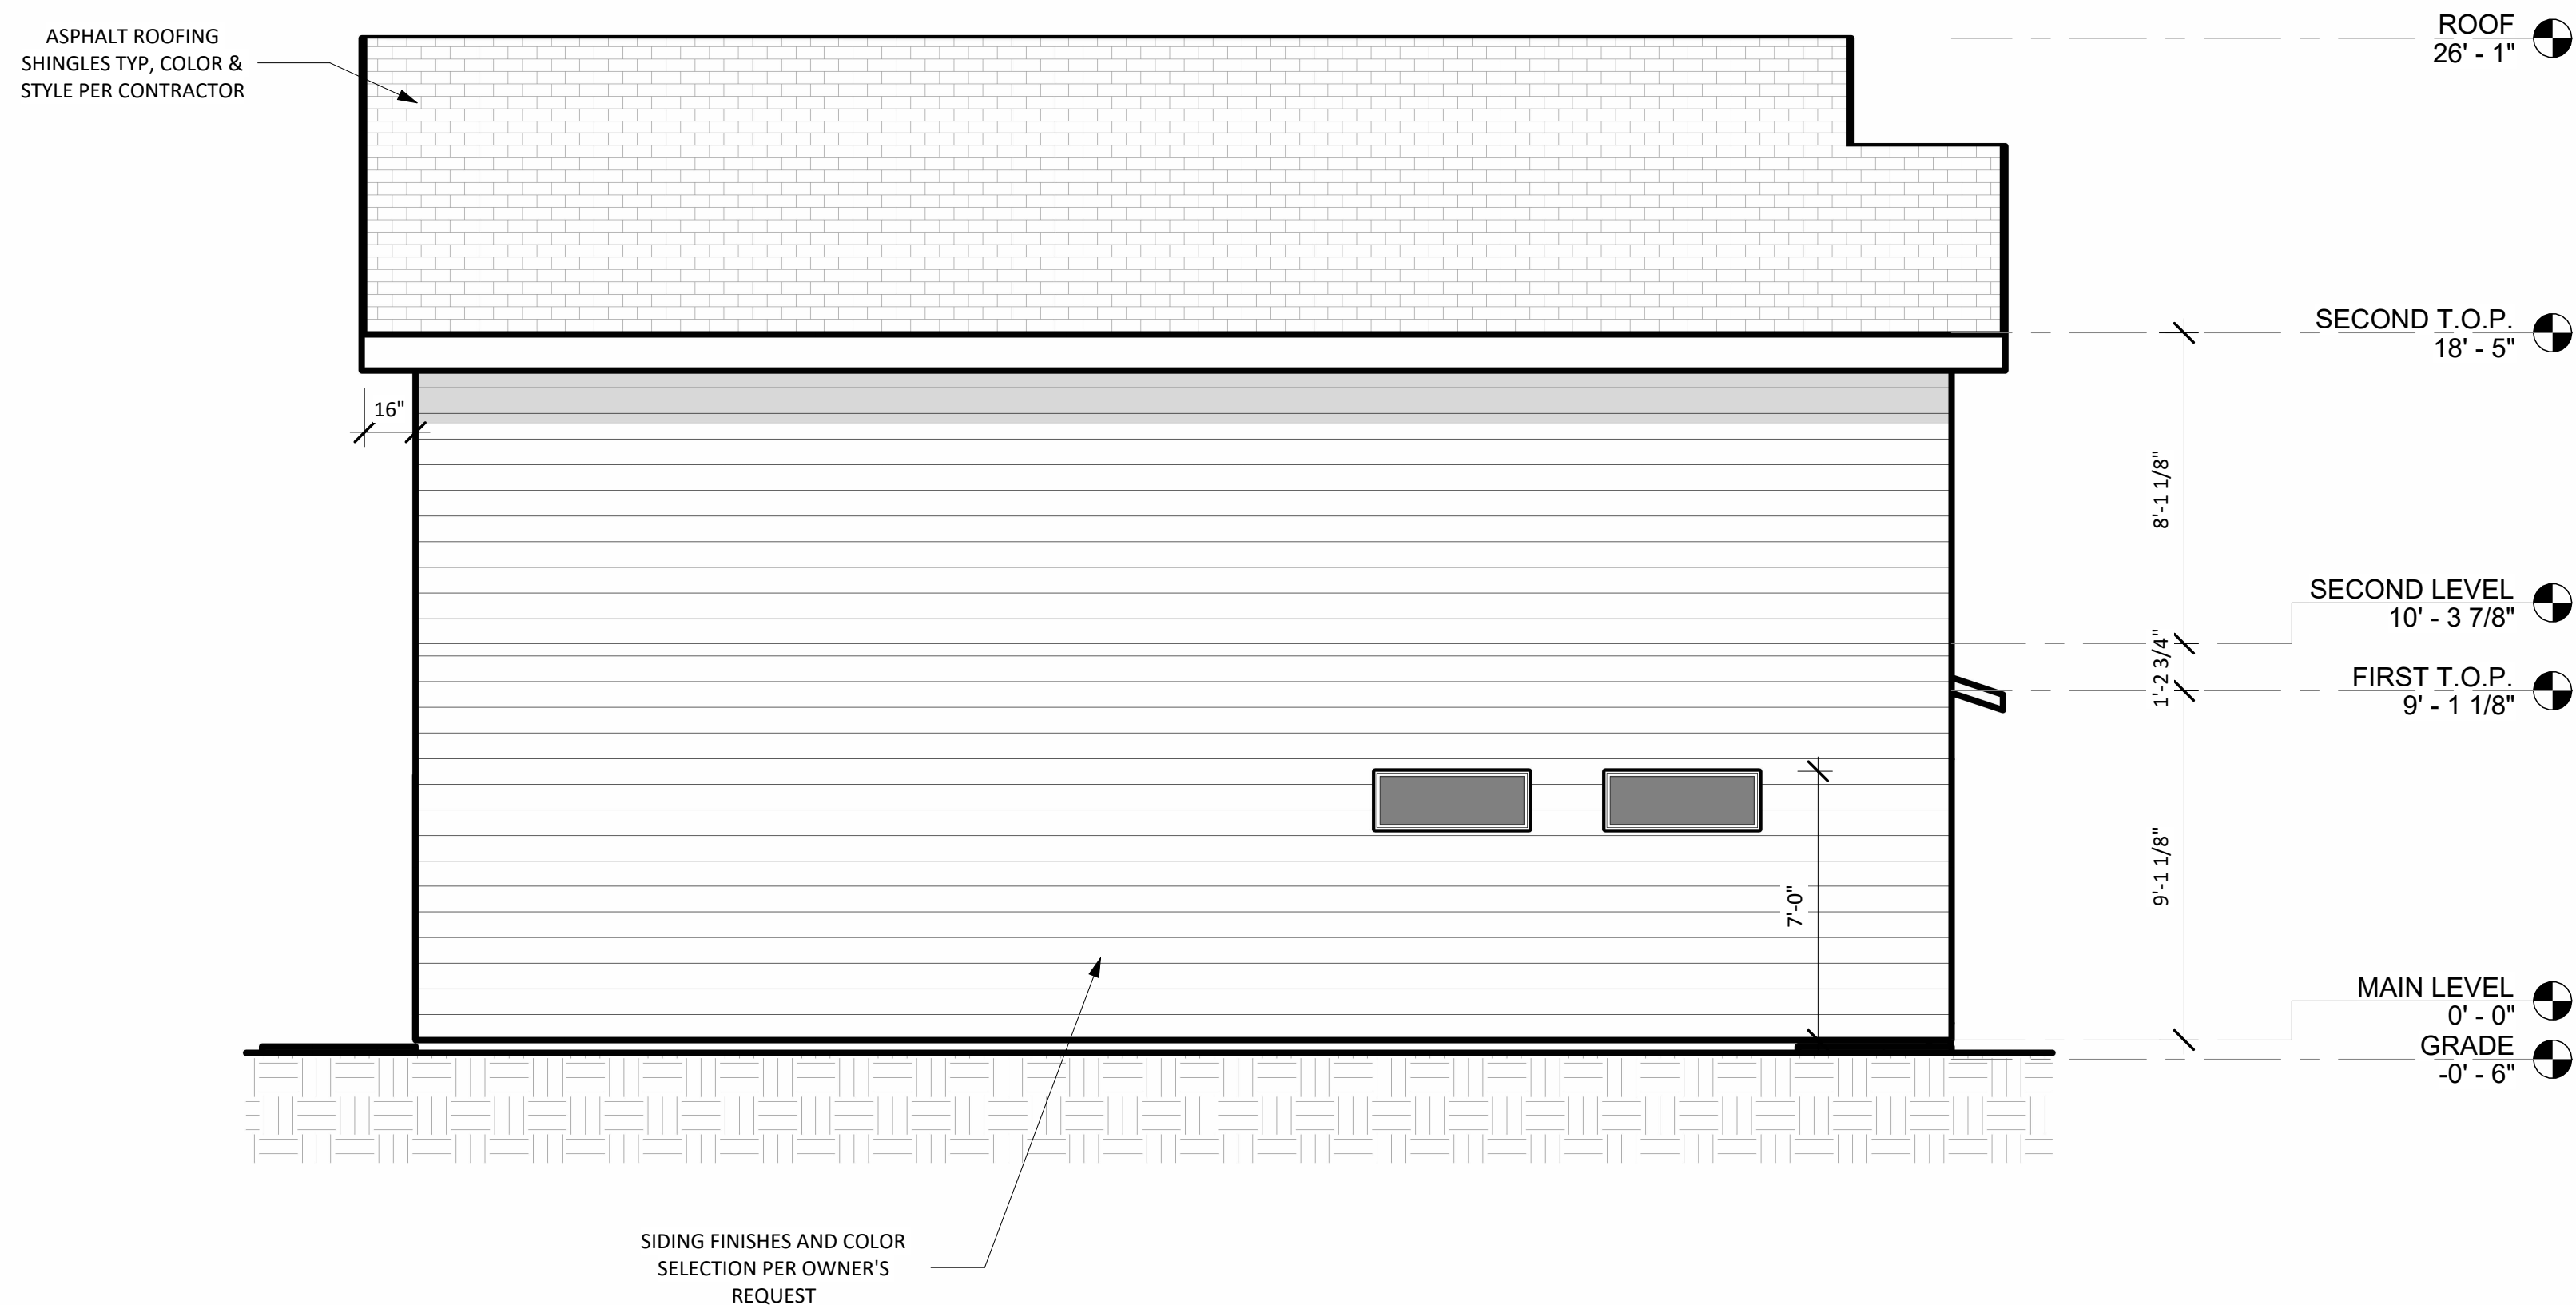

2 RIGHT ELEVATION 1/4" = 1'-0"

TYPICAL ELEVATION NOTES	
1	SIDING FINISHES AND COLOR SELCECTION PER OWNERS REQUEST
2	EXTERIOR FINISHES AND ACTUAL PRODUCT COLOR DEPICTION MAY VARY SLIGHTLY FROM THE IMAGES SHOWN
3	ALL FINISHES TO BE REVIEWED BETWEEN CONTRACTOR AND OWNER BEFORE NEW CONSTRUCTION

NOT FOR
CONSTRUCTION

9/22/2026
2:10:03 PM

E-mail:mlenko@draftcodesigns.com
Web:www.draftcodesigns.com

DRAFTCO
DESIGNS LLC

8458 W GAGE BLVD
KENNEWICK WA
99336

509.251.5939

BUILDING INFO	
LOCATION	AREA
MAIN LEVEL	517 ft²
SECOND LEVEL	768 ft²
CONDITIONED AREA (PER UNIT)	1285 ft²
COVERED ENTRY	32 ft²
GARAGE	251 ft²
UNCONDITIONED	283 ft²
OVERALL SF.	1568 ft²


26-029

NE 4TH STREET
3PLEX
NE 4TH ST
HERMISTON OR 97838

COPYRIGHT NOTICE: USE OF THESE PLANS WITHOUT EXPLICIT PERMISSION OF DRAFTCO DESIGNS LLC AND PAYMENT IS A COPYRIGHT VIOLATION WHICH MAY SUBJECT THE USER TO LIABILITY UNDER BOTH STATE AND FEDERAL LAW. THE BUILDER/OWNER IS LICENSED A ONE-TIME USE OF THESE PLANS. ALL PLANS ARE SITE SPECIFIC.


BUILDING
ELEVATIONS

A-201

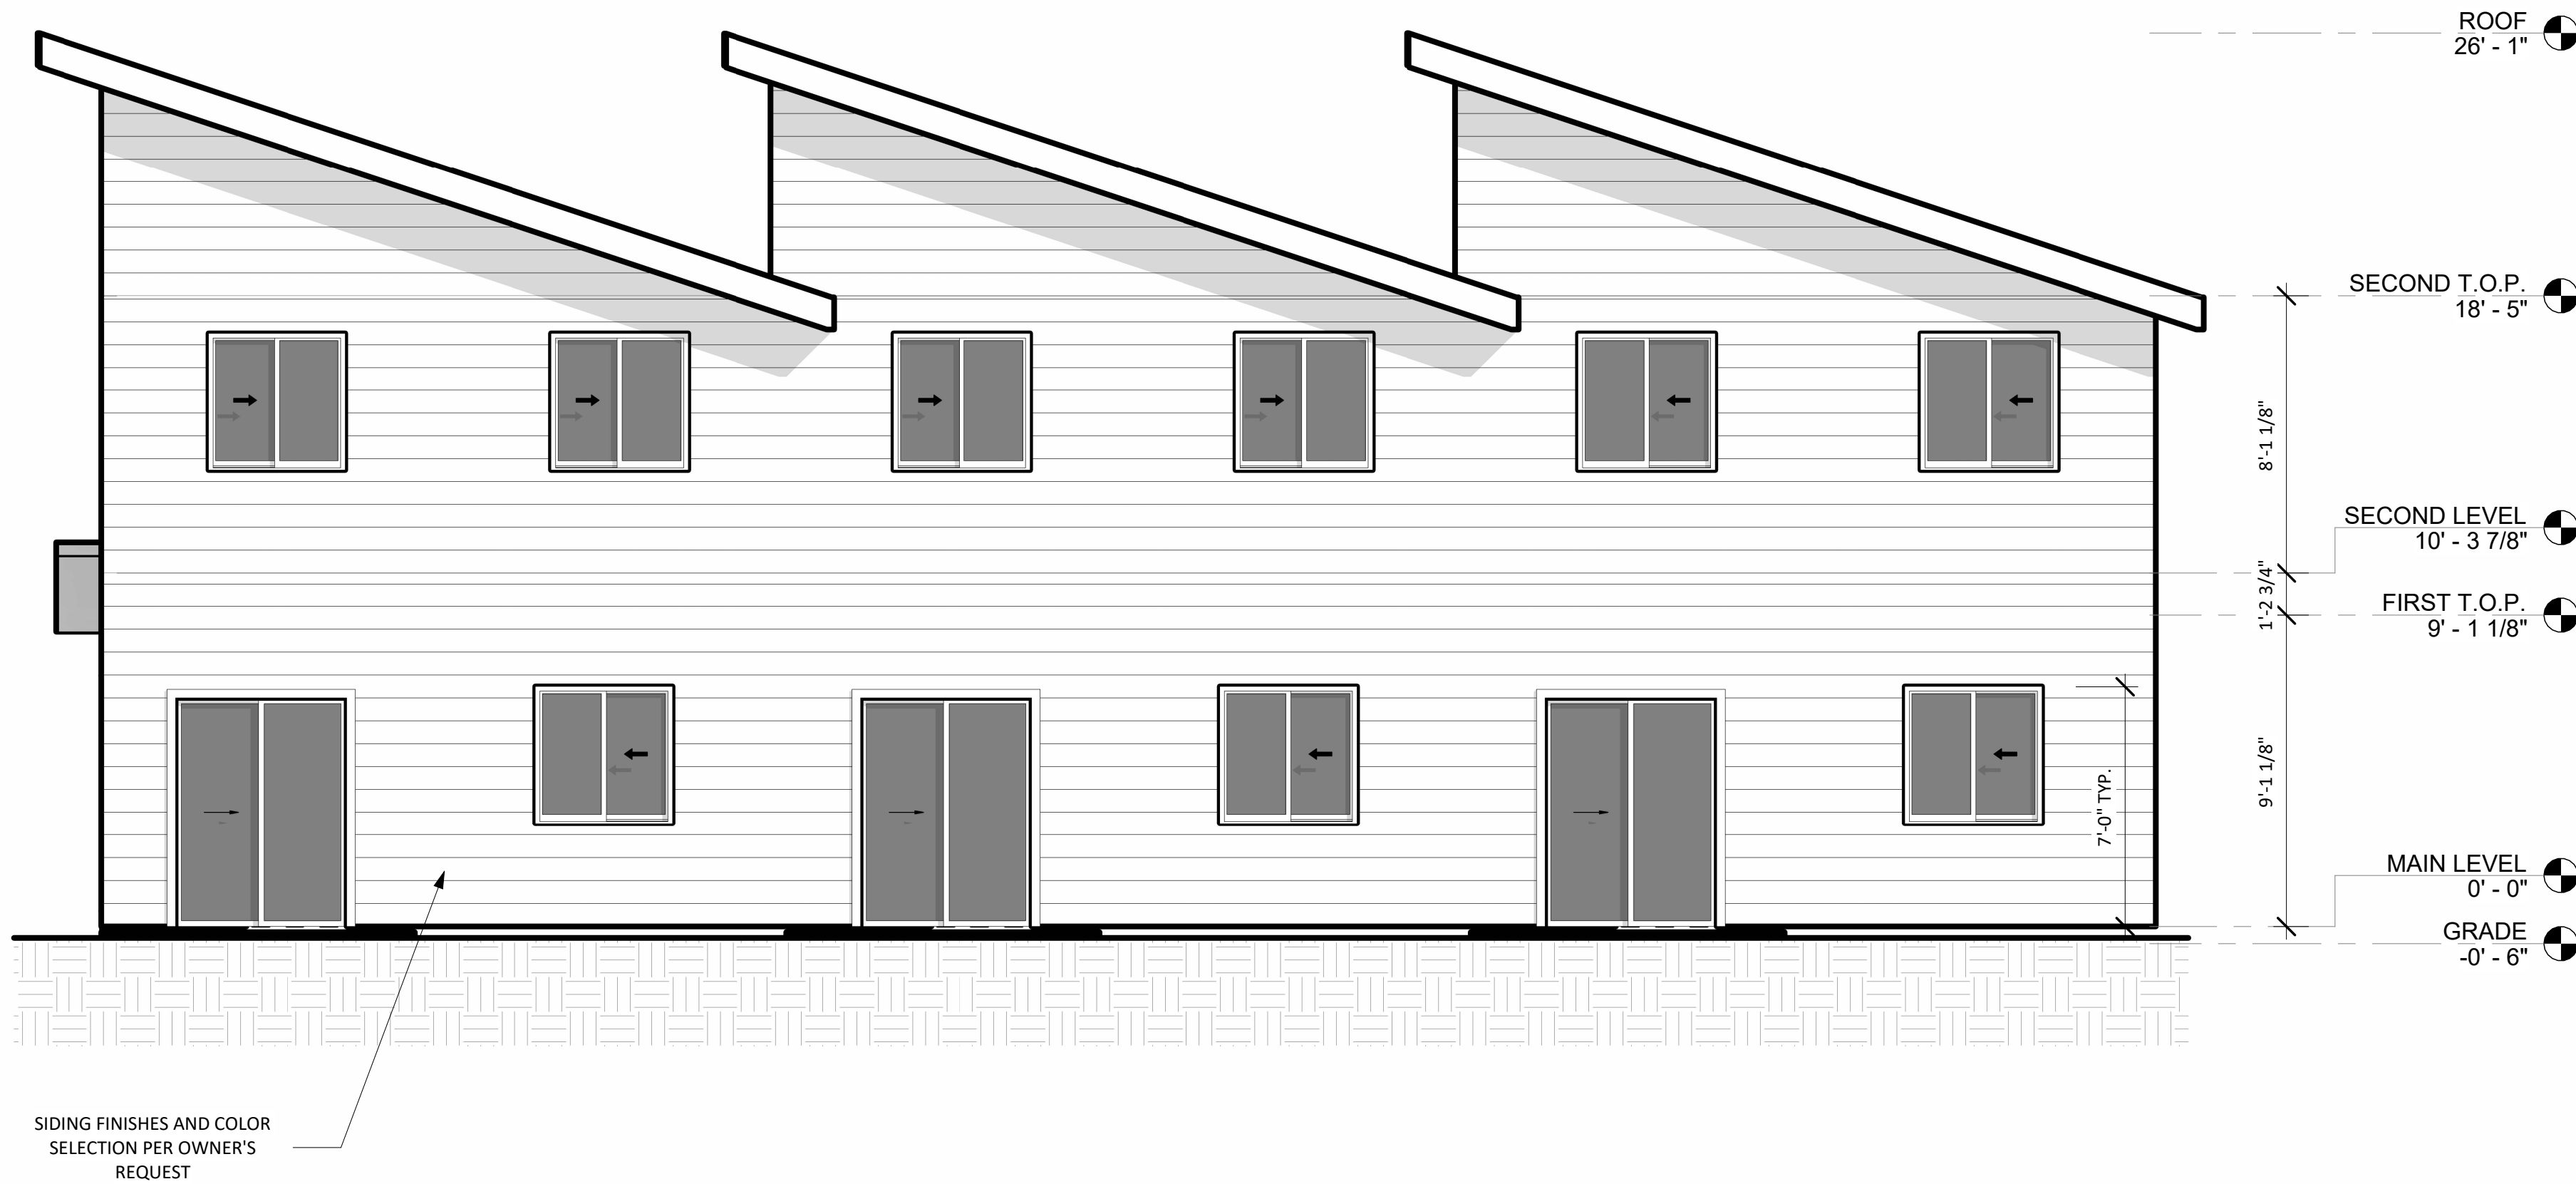

1 REAR ELEVATION

1/4" = 1'-0"

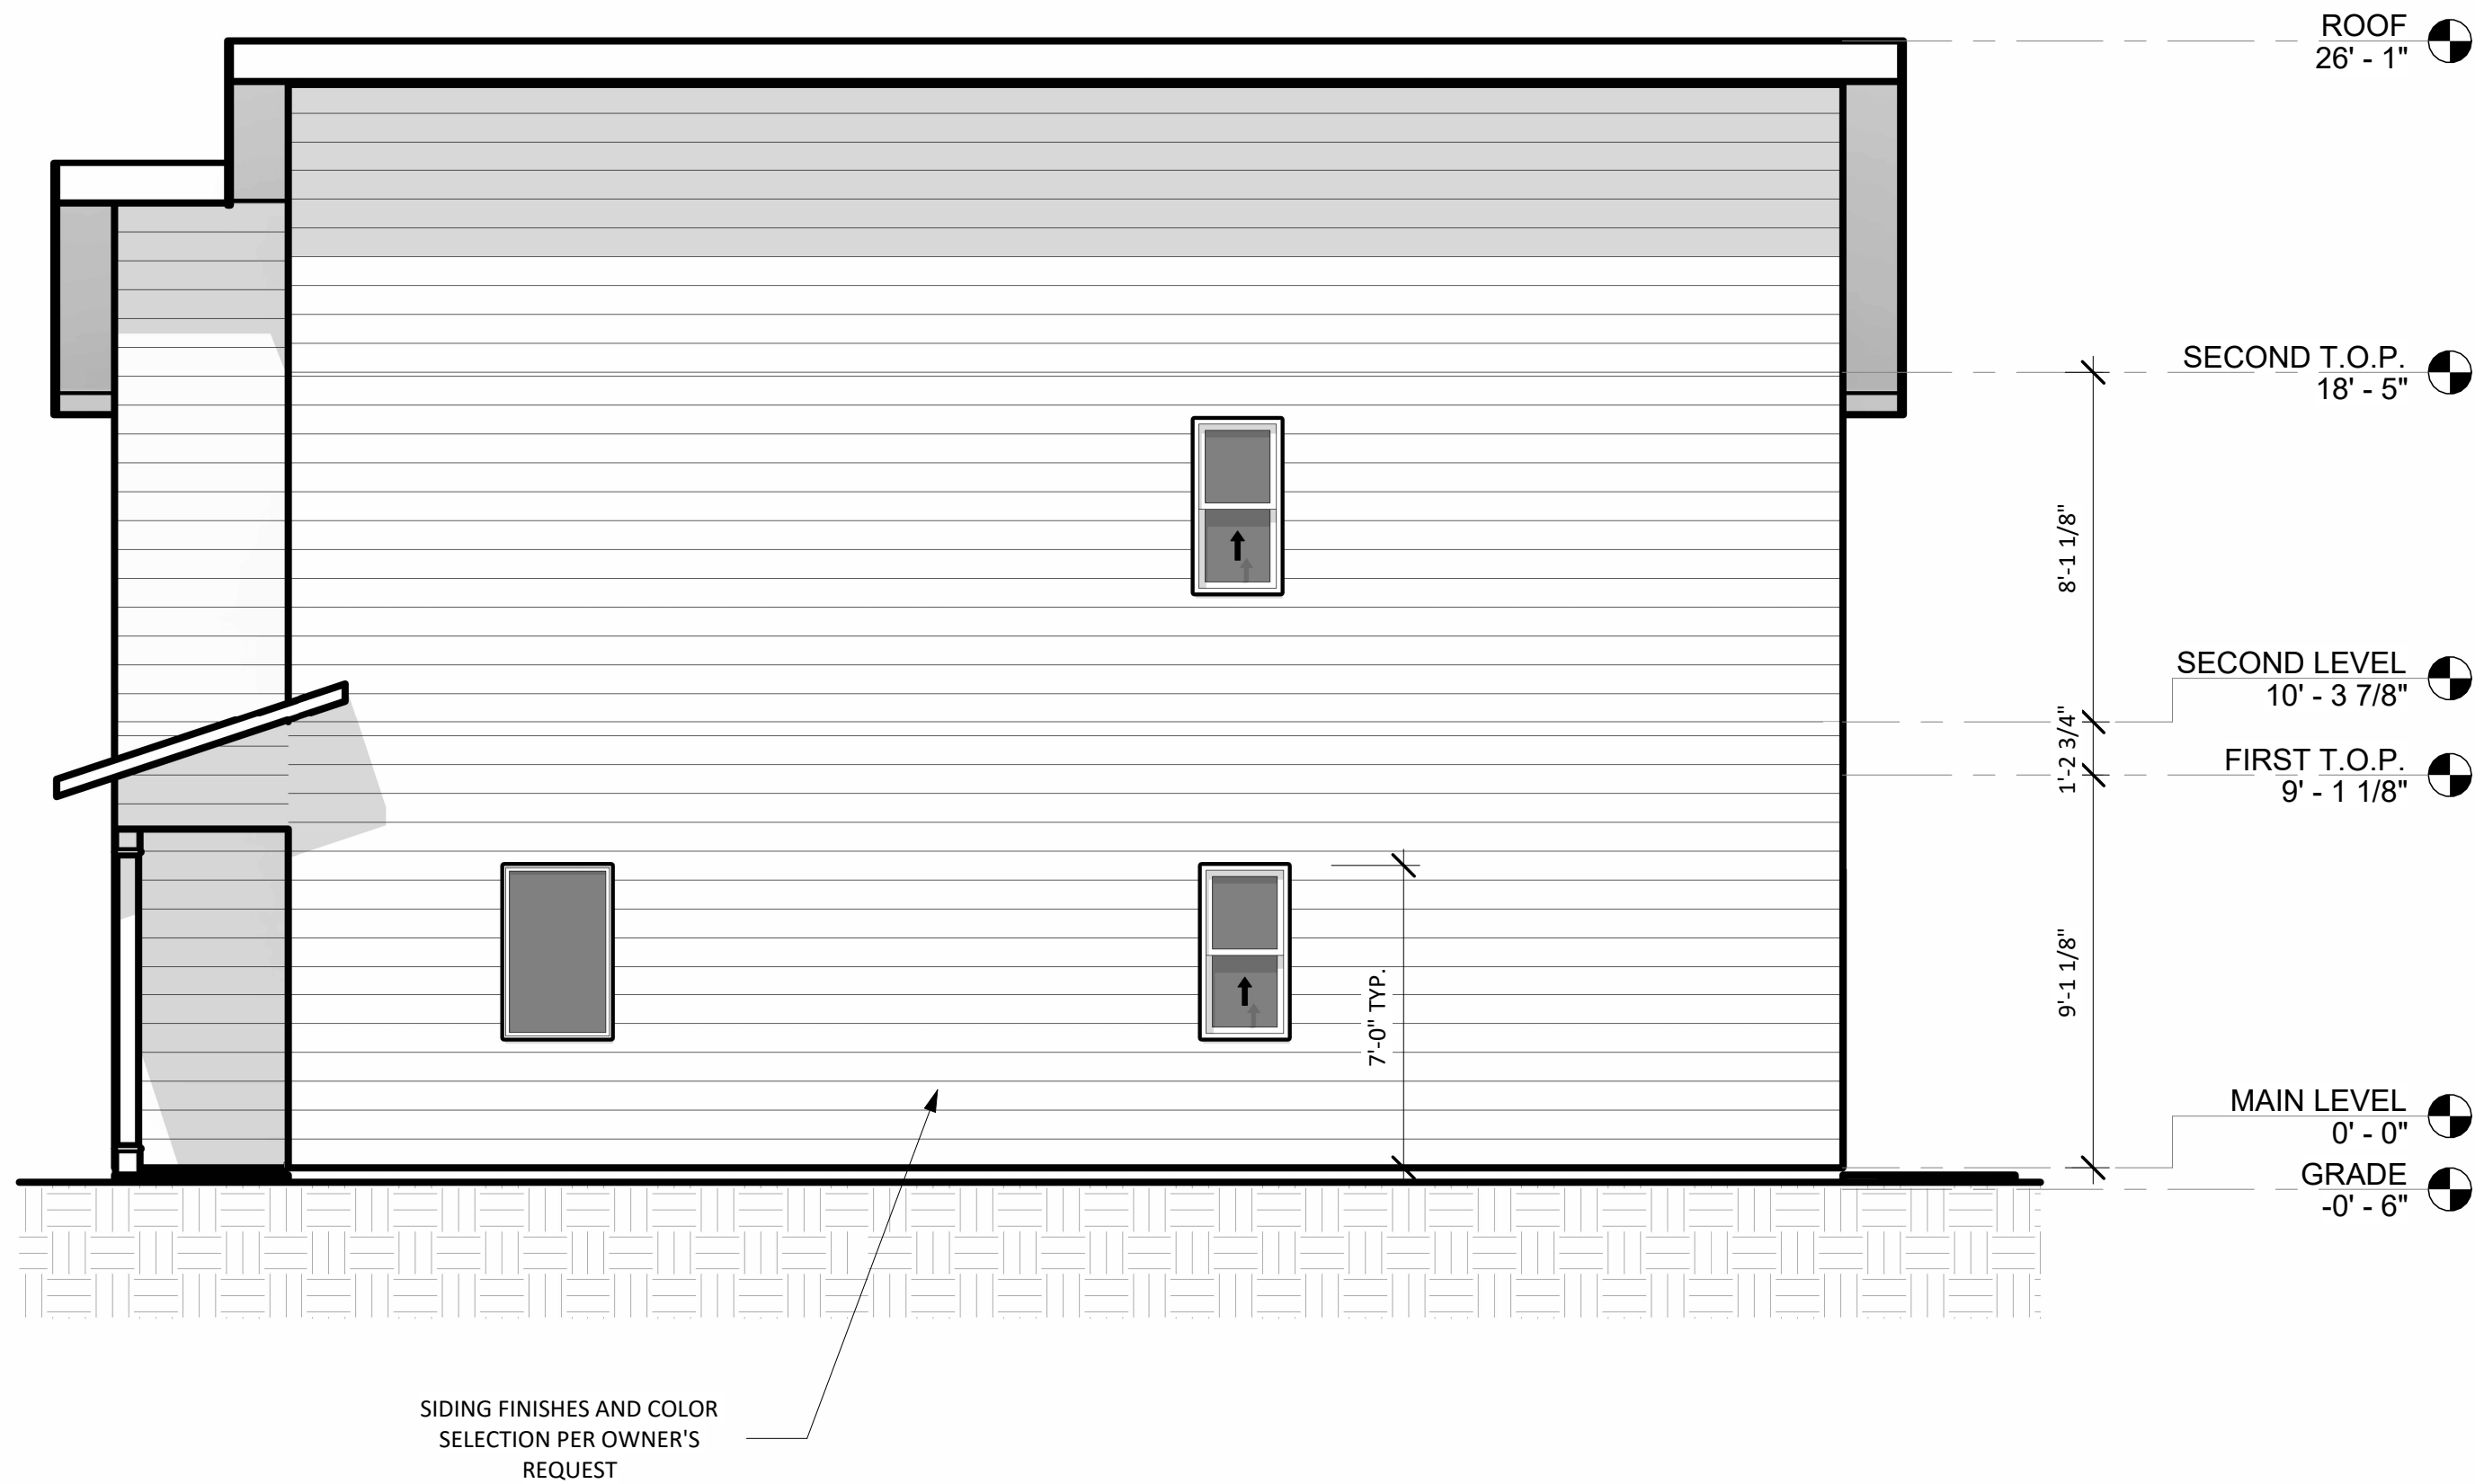

2 LEFT ELEVATION

1/4" = 1'-0"

TYPICAL ELEVATION NOTES	
1	SIDING FINISHES AND COLOR SELECTION PER OWNERS REQUEST
2	EXTERIOR FINISHES AND ACTUAL PRODUCT COLOR DEPICTION MAY VARY SLIGHTLY FROM THE IMAGES SHOWN
3	ALL FINISHES TO BE REVIEWED BETWEEN CONTRACTOR AND OWNER BEFORE NEW CONSTRUCTION

NOT FOR CONSTRUCTION

9/22/2026

2:10:30 PM

E-mail:mlenko@draftcodesigns.com
Web:www.draftcodesigns.com

DRAFTCO

DESIGNS LLC

8458 W GAGE BLVD

KENNEWICK WA

99336

509.251.5939

BUILDING INFO	
LOCATION	AREA
MAIN LEVEL	517 ft²
SECOND LEVEL	768 ft²
CONDITIONED AREA (PER UNIT)	1285 ft²
COVERED ENTRY	32 ft²
GARAGE	251 ft²
UNCONDITIONED	283 ft²
OVERALL SF.	1568 ft²

26-029

NE 4TH STREET
3PLEX
NE 4TH ST
HERMISTON OR 97838

COPYRIGHT NOTICE: USE OF THESE PLANS WITHOUT EXPLICIT PERMISSION OF DRAFTCO DESIGNS LLC AND PAYMENT IS A COPYRIGHT VIOLATION WHICH MAY SUBJECT THE USER TO LIABILITY UNDER BOTH STATE AND FEDERAL LAW. THE BUILDER/OWNER IS LICENSED A ONE-TIME USE OF THESE PLANS. ALL PLANS ARE SITE SPECIFIC.

BUILDING ELEVATIONS

A-202