
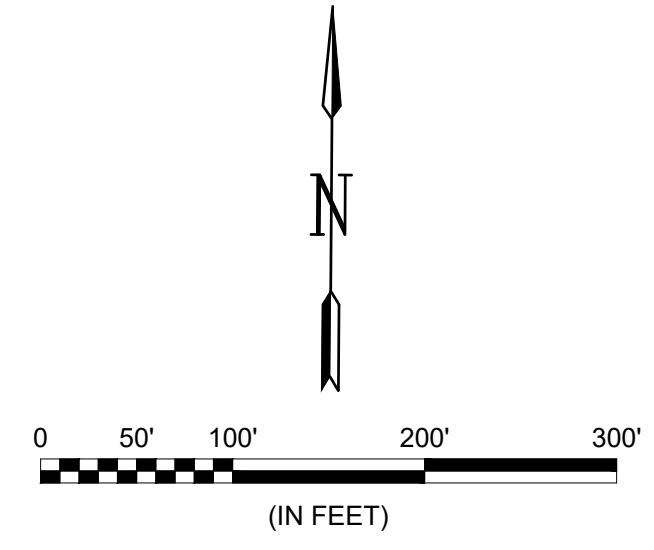


File: L:\2024\2425200 - 4V1 Airfield Lighting and Signage Rehab\Drawings\EXHIBIT\RCN.dwg Last Save: 2/7/2023 5:11 PM Last saved by: MMHome  
 Last plotted by: Home, Moish M. Plot Size: AECmono.ctb Plot Scale: 1:1 Plot Date: 2/7/2023 5:14 PM Plotter used: DWG To PDF.pc3

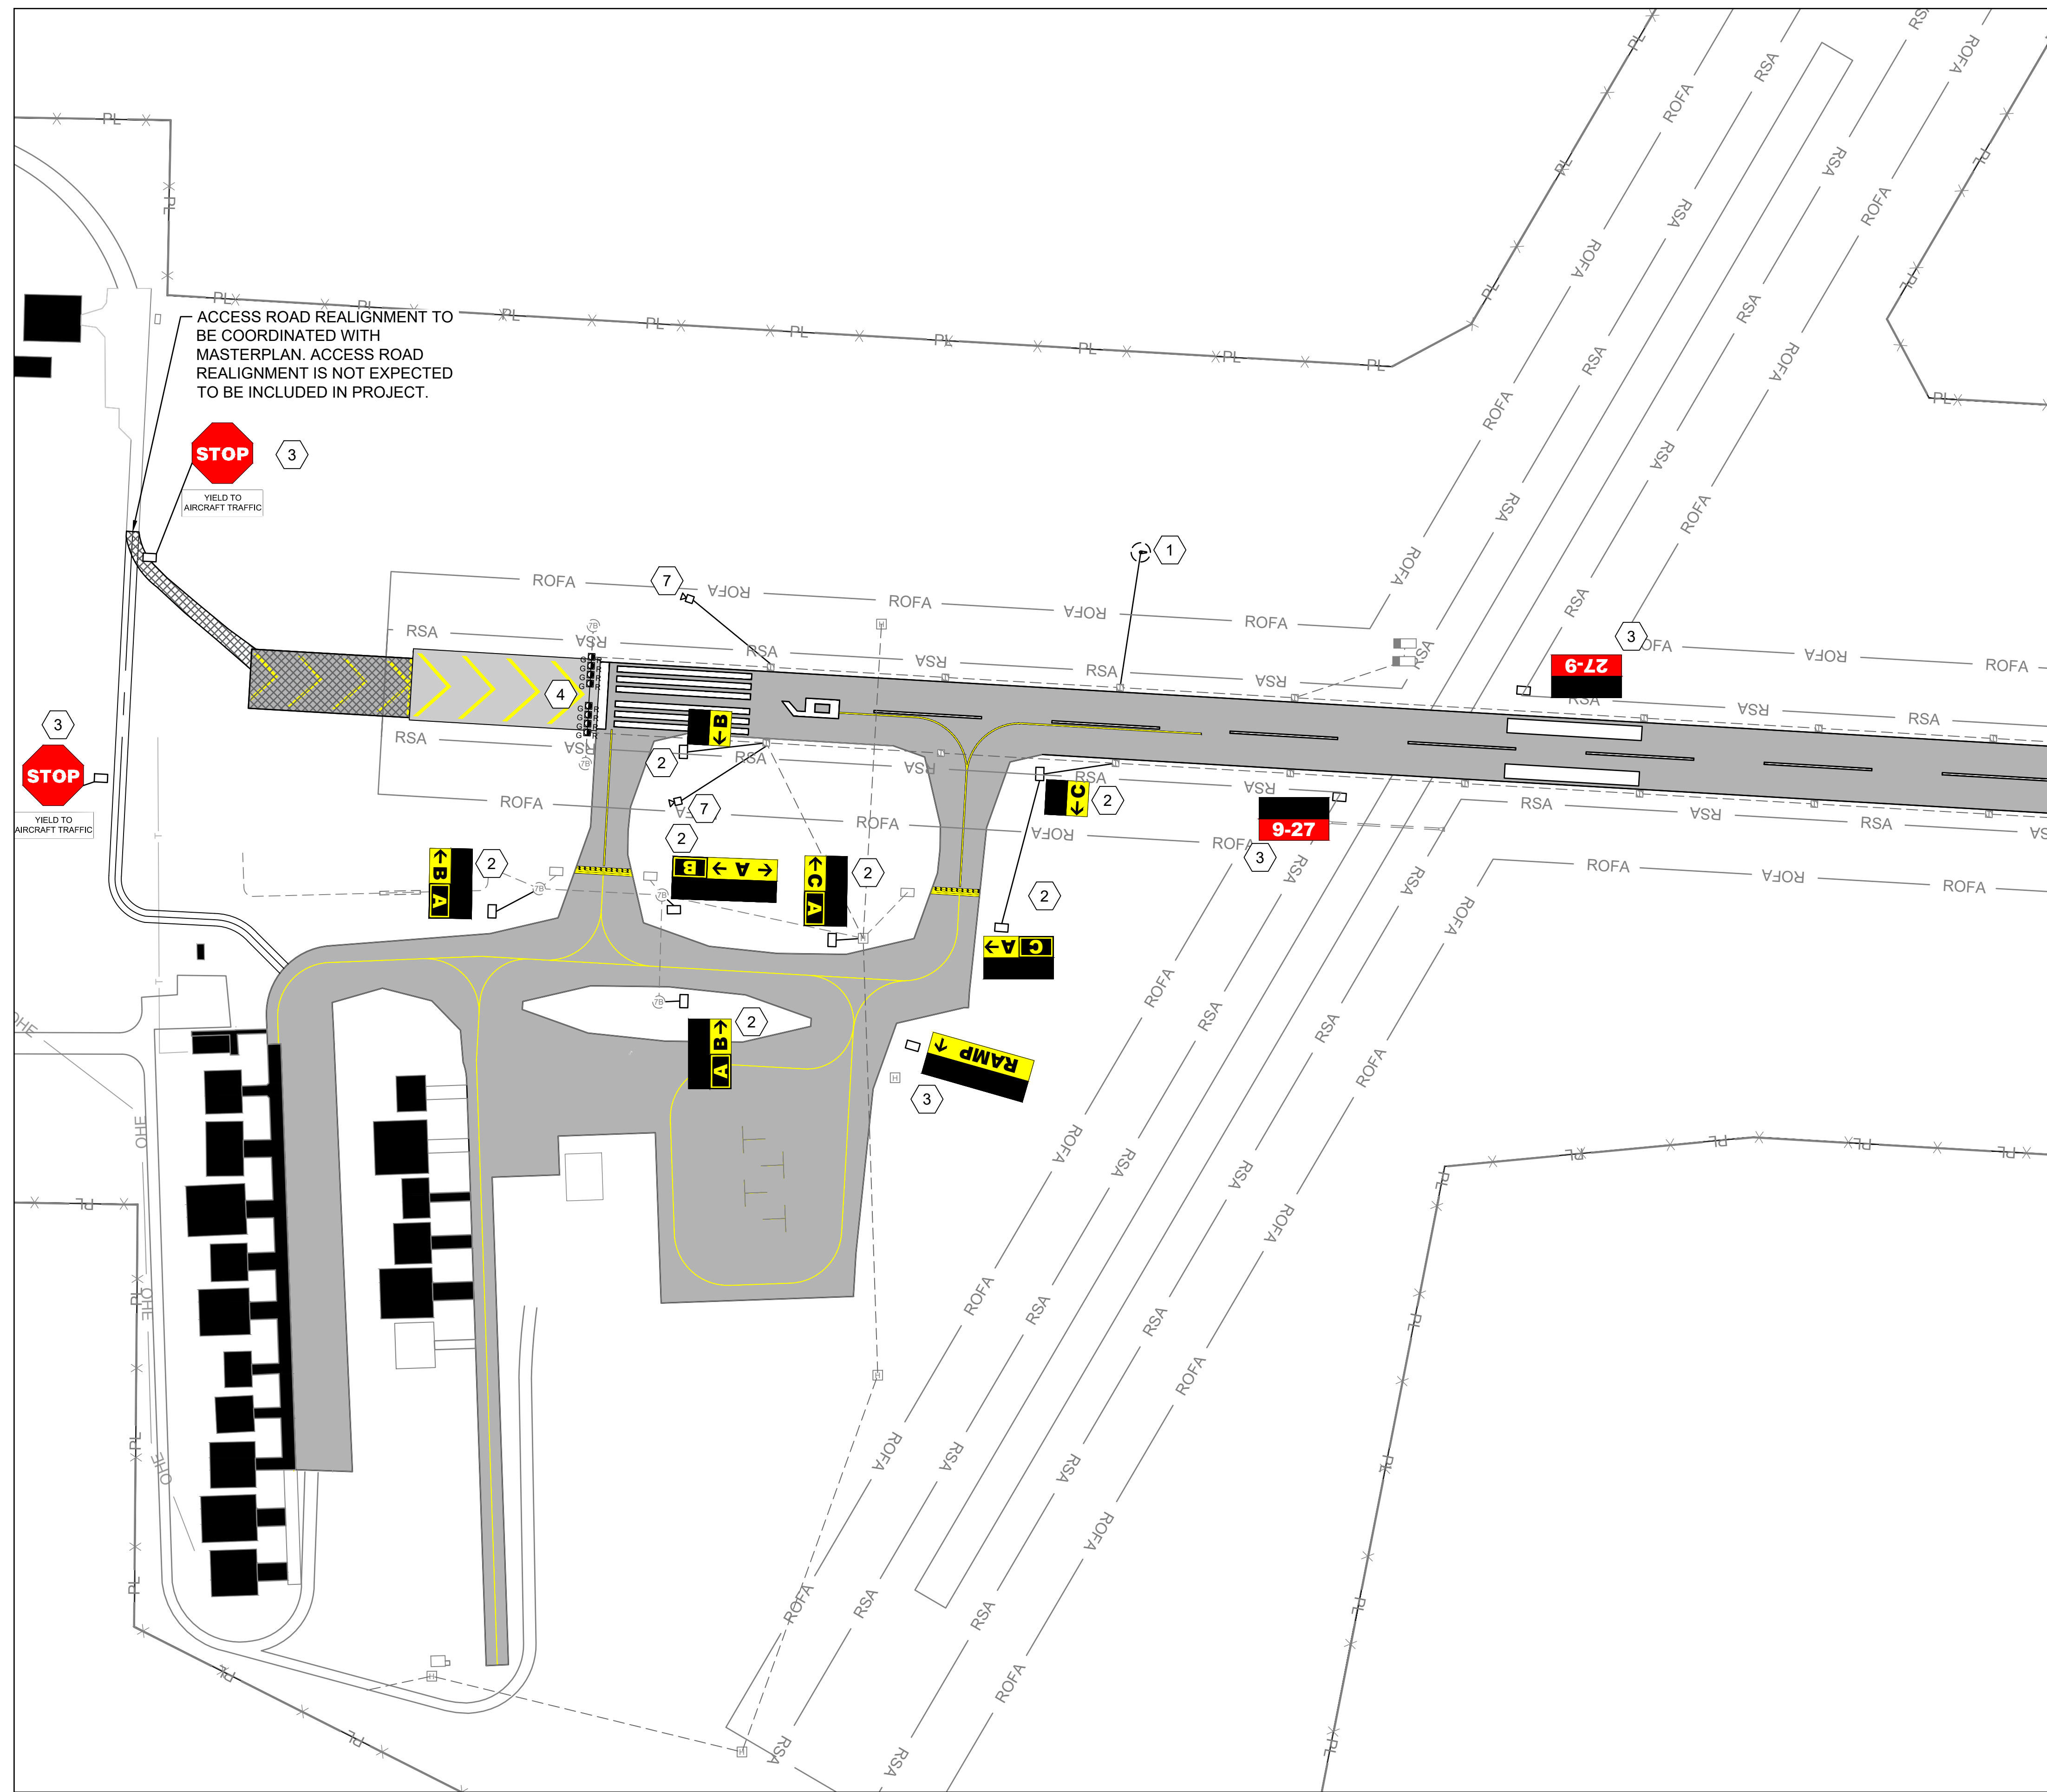

- NOTES:**
- 1 WIND CONE AND SEGMENTED CIRCLE MARKER SYSTEM
  - 2 GUIDANCE SIGN
  - 3 GUIDANCE SIGN -UNLIT
  - 4 ELEVATED RUNWAY END/THRESHOLD LIGHT
  - 7 RUNWAY END IDENTIFIER LIGHTS (REILs)

- LEGEND:**
- DEMOLISHED PAVEMENT

© 2021 GARVER, LLC  
 THIS DOCUMENT, ALONG WITH THE IDEAS AND DESIGNS CONVEYED HEREIN, SHALL BE CONSIDERED INSTRUMENTS OF PROFESSIONAL SERVICE AND ARE PROPERTY OF GARVER, LLC. ANY USE, REPRODUCTION, OR DISTRIBUTION OF THIS DOCUMENT, ALONG WITH THE IDEAS AND DESIGN CONTAINED HEREIN, IS PROHIBITED UNLESS AUTHORIZED IN WRITING BY GARVER, LLC OR EXPLICITLY ALLOWED IN THE GOVERNING PROFESSIONAL SERVICES AGREEMENT FOR THIS WORK.

REV.	DATE	DESCRIPTION	BY

SPANISH PEAKS AIRFIELD 4V1  
 HUERFANO COUNTY, CO  
 ELECTRICAL EXHIBIT

EXHIBIT



JOB NO.:  
 DATE:  
 DESIGNED BY: KP  
 DRAWN BY: KP

BAR IS ONE INCH ON ORIGINAL DRAWING  
 IF NOT ONE INCH ON THIS SHEET, ADJUST SCALES ACCORDINGLY.

DRAWING NUMBER  
**EX-1**

SHEET NUMBER  
**1**

File: L:\2024\2425200 - 4V1 Airfield Lighting and Signage Rehab\Drawings\EXHIBITS\Exhibit1-RCN.dwg Last Save: 2/7/2023 5:11 PM Last saved by: MMHome  
 Last plotted by: Home, Moiah M. Plot Date: 2/7/2023 5:14 PM Plotter Used: DWG To PDF.pc3

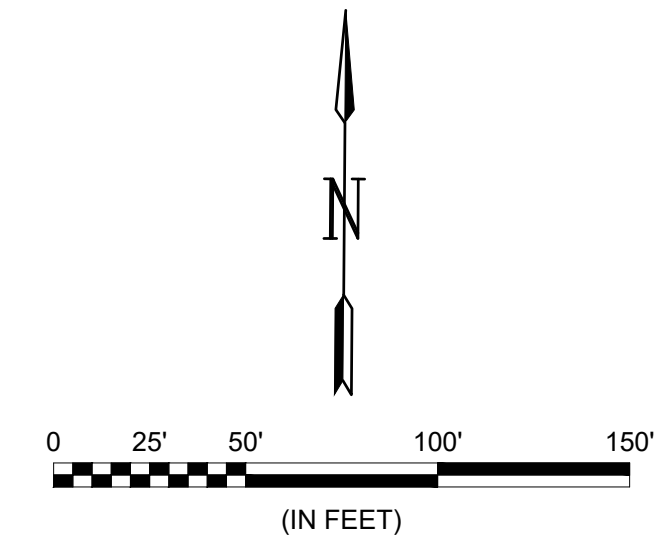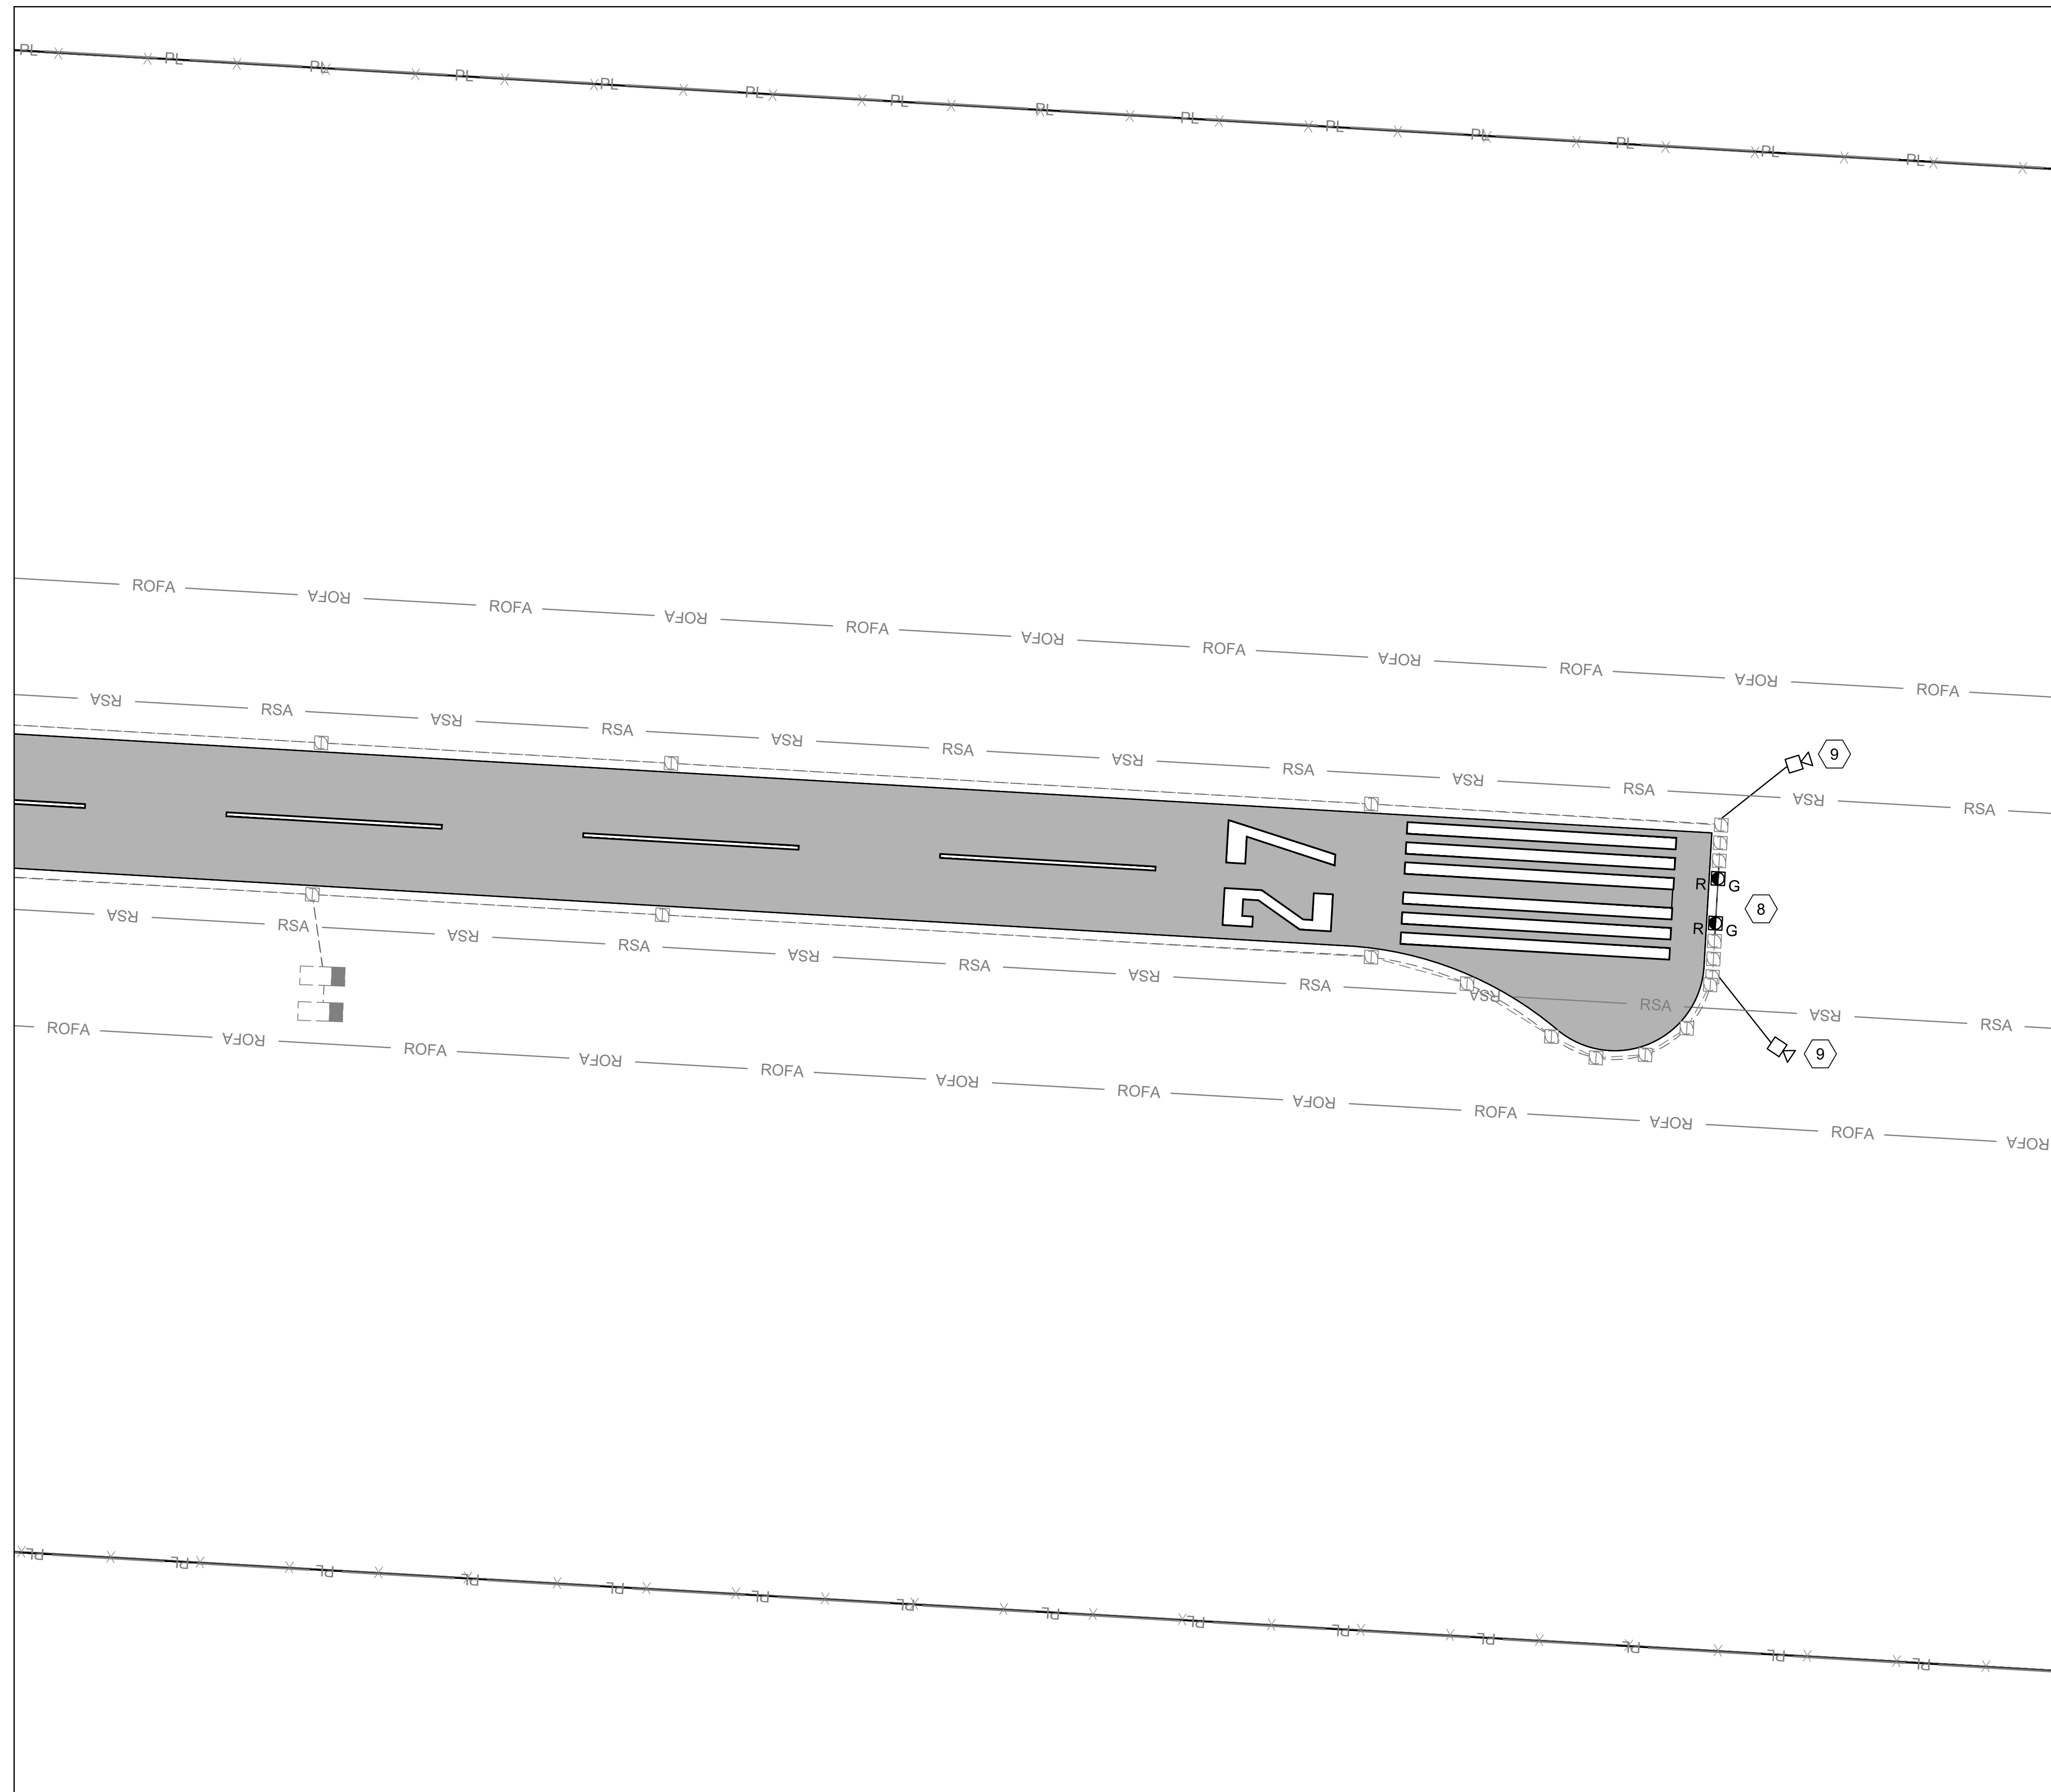

**NOTES:**

- 8 RUNWAY END/THRESHOLD LIGHT
- 9 RUNWAY END IDENTIFIER LIGHTS (REILs)



© 2021 GARVER, LLC  
 THIS DOCUMENT, ALONG WITH THE IDEAS AND DESIGNS CONVEYED HEREIN, SHALL BE CONSIDERED INSTRUMENTS OF PROFESSIONAL SERVICE AND ARE PROPERTY OF GARVER, LLC. ANY USE, REPRODUCTION, OR DISTRIBUTION OF THIS DOCUMENT, ALONG WITH THE IDEAS AND DESIGN CONTAINED HEREIN, IS PROHIBITED UNLESS AUTHORIZED IN WRITING BY GARVER, LLC OR EXPLICITLY ALLOWED IN THE GOVERNING PROFESSIONAL SERVICES AGREEMENT FOR THIS WORK.

REV.	DATE	DESCRIPTION	BY

SPANISH PEAKS AIRFIELD 4V1  
 HUERFANO COUNTY, CO

ELECTRICAL EXHIBIT

EXHIBIT

JOB NO.:  
 DATE:  
 DESIGNED BY: KP  
 DRAWN BY: KP

BAR IS ONE INCH ON ORIGINAL DRAWING  
 0 1"  
 IF NOT ONE INCH ON THIS SHEET, ADJUST SCALES ACCORDINGLY.

DRAWING NUMBER  
**EX-1**

SHEET NUMBER  
**2**