



Colorado Contractors Association
This card certifies that


KIM GONZALES

is qualified as a
TRAFFIC CONTROL SUPERVISOR

Issue Date: June 2023 Expiration Date: June 2026

Legend

Barrel

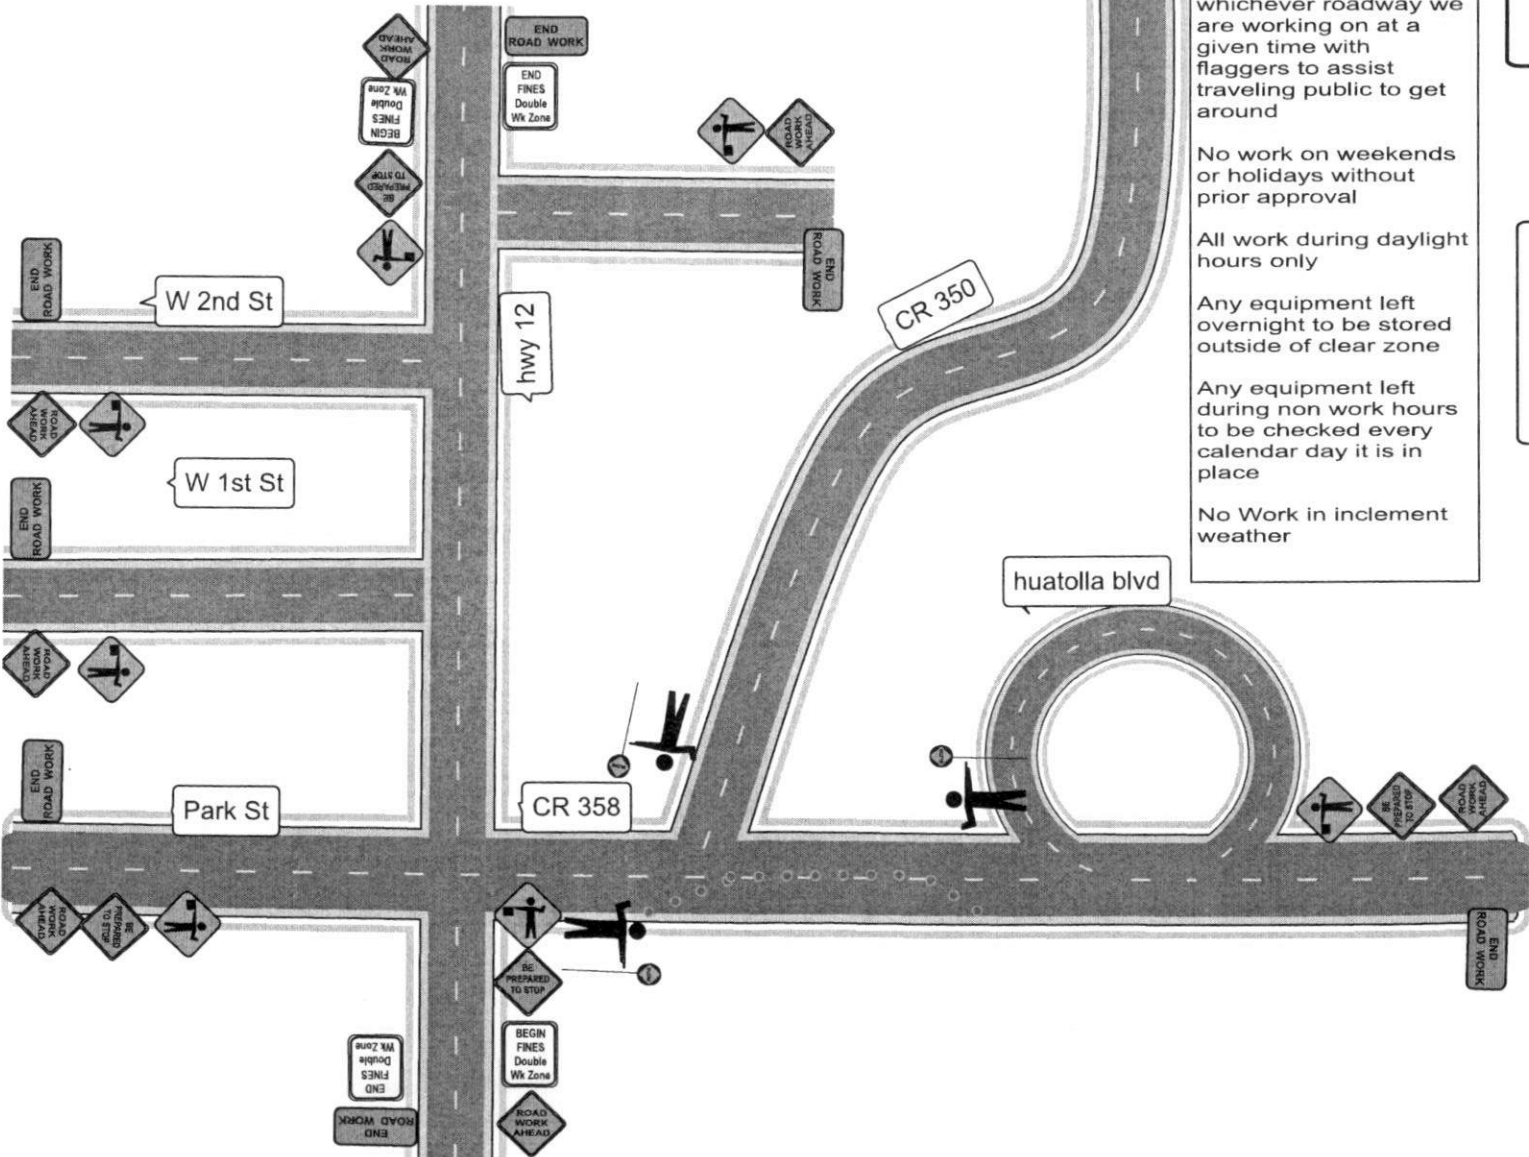

Signage to show all work areas. This will not be done at same time. A smaller mobile one lane will be set on whichever roadway we are working on at a given time with flaggers to assist traveling public to get around

No work on weekends or holidays without prior approval

All work during daylight hours only

Any equipment left overnight to be stored outside of clear zone

Any equipment left during non work hours to be checked every calendar day it is in place

No Work in inclement weather

Jade communications to install Fiber CR 350, CR 358, Park St 1st St, 2nd st. and east road to school

All Work Shall be in Accordance with MUTCD
Not to Scale

Permit #
Expiration

La Veta
Speed 25 mph

Sign 100' Apart
Tangent up to 50' Apart
Taper 100' max 5 drum spaced 20' apart

Legend
8 Road Closed Ahead
8 Flagger Symbol
5 BPS
2 Begin Fines
2 End Fines
8 End Road Work

TCS	Kim Gonzales 11/7/2024
Permittee	<i>Julius</i> SADE
Contractor	
Huerfano County reviewed and accepted	