



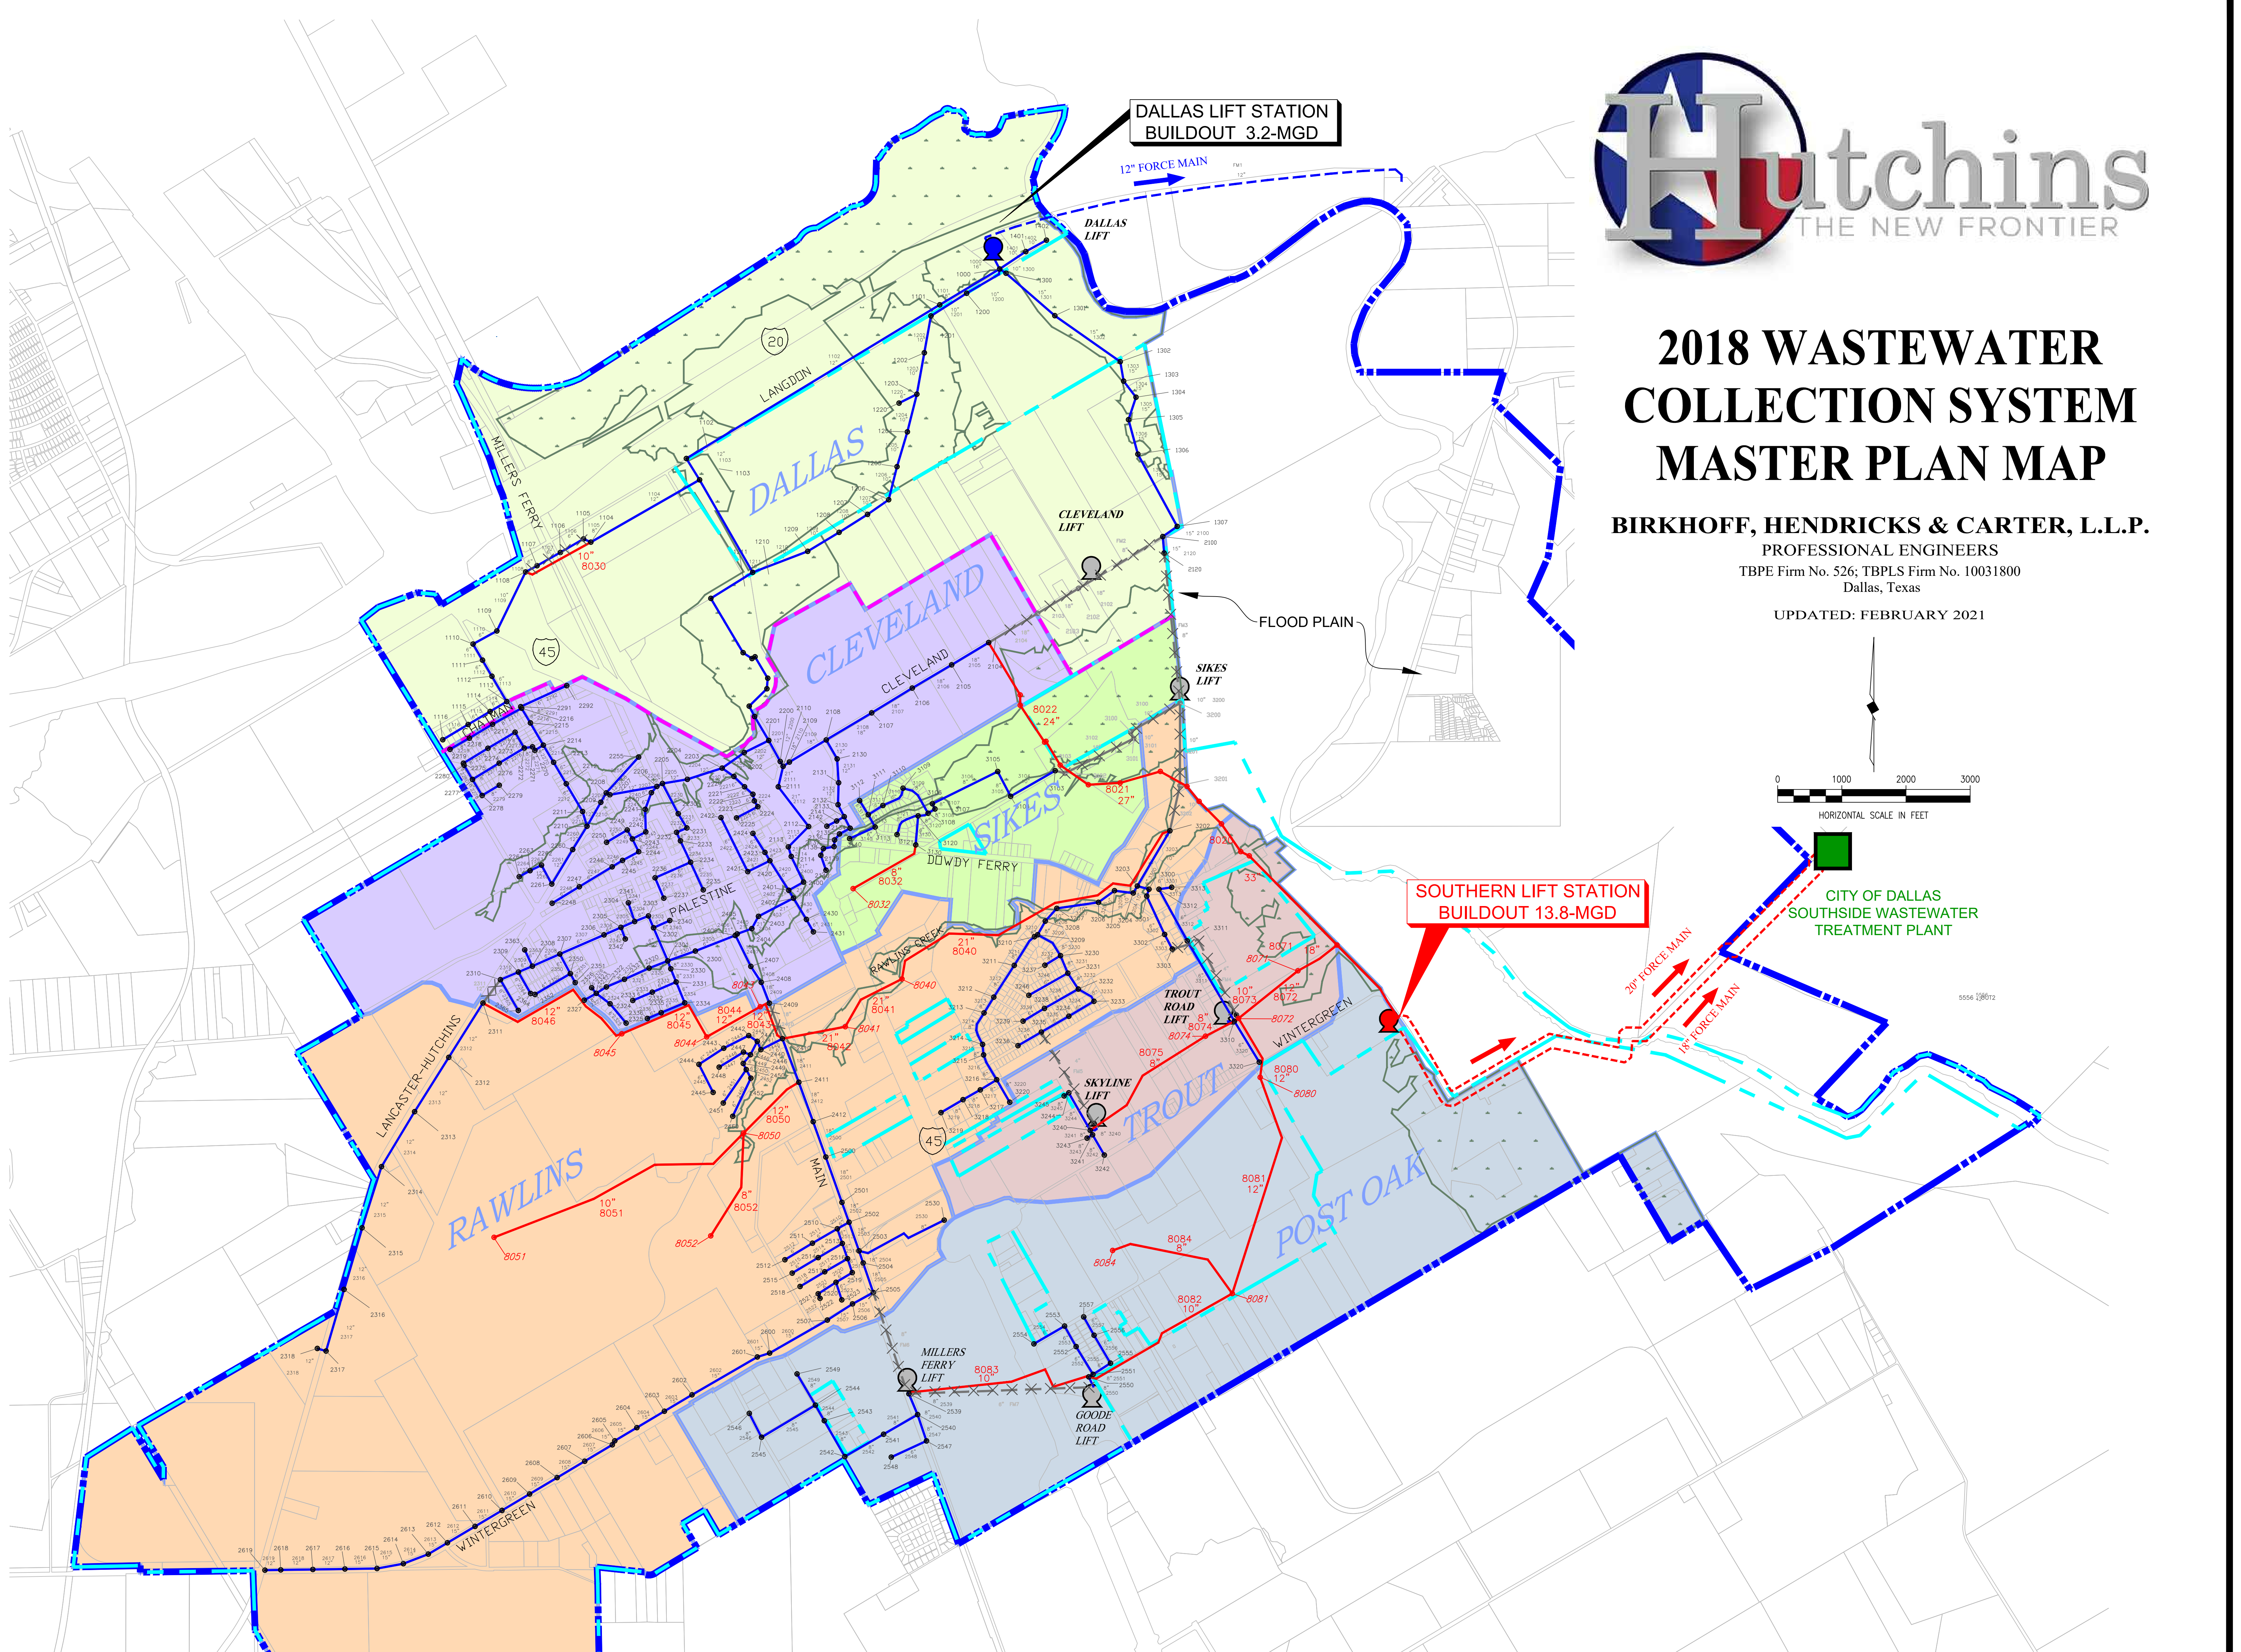

# 2018 WASTEWATER COLLECTION SYSTEM MASTER PLAN MAP

**BIRKHOFF, HENDRICKS & CARTER, L.L.P.**  
 PROFESSIONAL ENGINEERS  
 TBPE Firm No. 526; TBPLS Firm No. 10031800  
 Dallas, Texas

UPDATED: FEBRUARY 2021

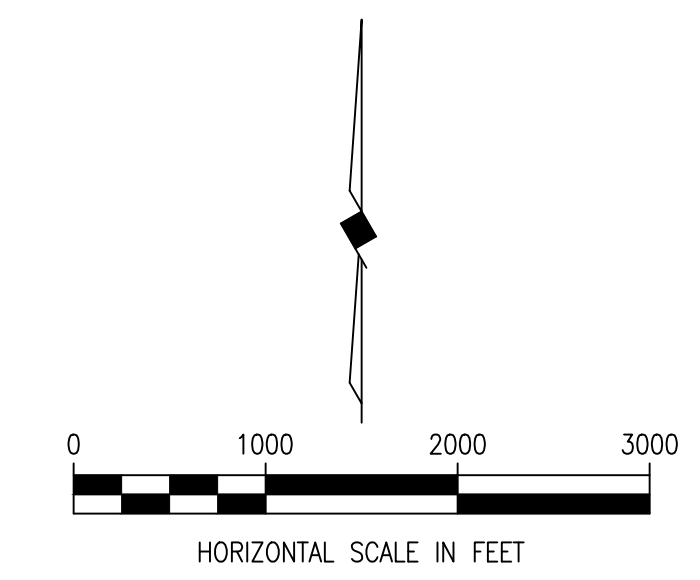

## LEGEND

- |  |   |  |   |
|--|---|--|---|
|  | HUTCHINS CITY LIMIT                         |  | EXISTING GRAVITY SANITARY SEWER PIPE & SIZE           |
|  | WASTEWATER PLANNING AREA                    |  | EXISTING FORCE MAIN & SIZE                            |
|  | PROPOSED DRAINAGE BASIN DIVIDE              |  | EXISTING SANITARY SEWER PIPE & SIZE (TO BE ABANDONED) |
|  | PROPOSED DRAINAGE BASIN BOUNDARY            |  | EXISTING FORCE MAIN & SIZE (TO BE ABANDONED)          |
|  | EXISTING MANHOLE & NUMBER                   |  | PROPOSED GRAVITY SANITARY SEWER PIPE & SIZE           |
|  | EXISTING MANHOLE & NUMBER (TO BE ABANDONED) |  | PROPOSED FORCE MAIN & SIZE                            |
|  | PROPOSED MANHOLE & NUMBER                   |  |   |
|  | EXISTING LIFT STATION                       |  |   |
|  | EXISTING LIFT STATION (TO BE ABANDONED)     |  |   |
|  | PROPOSED LIFT STATION                       |  |   |