



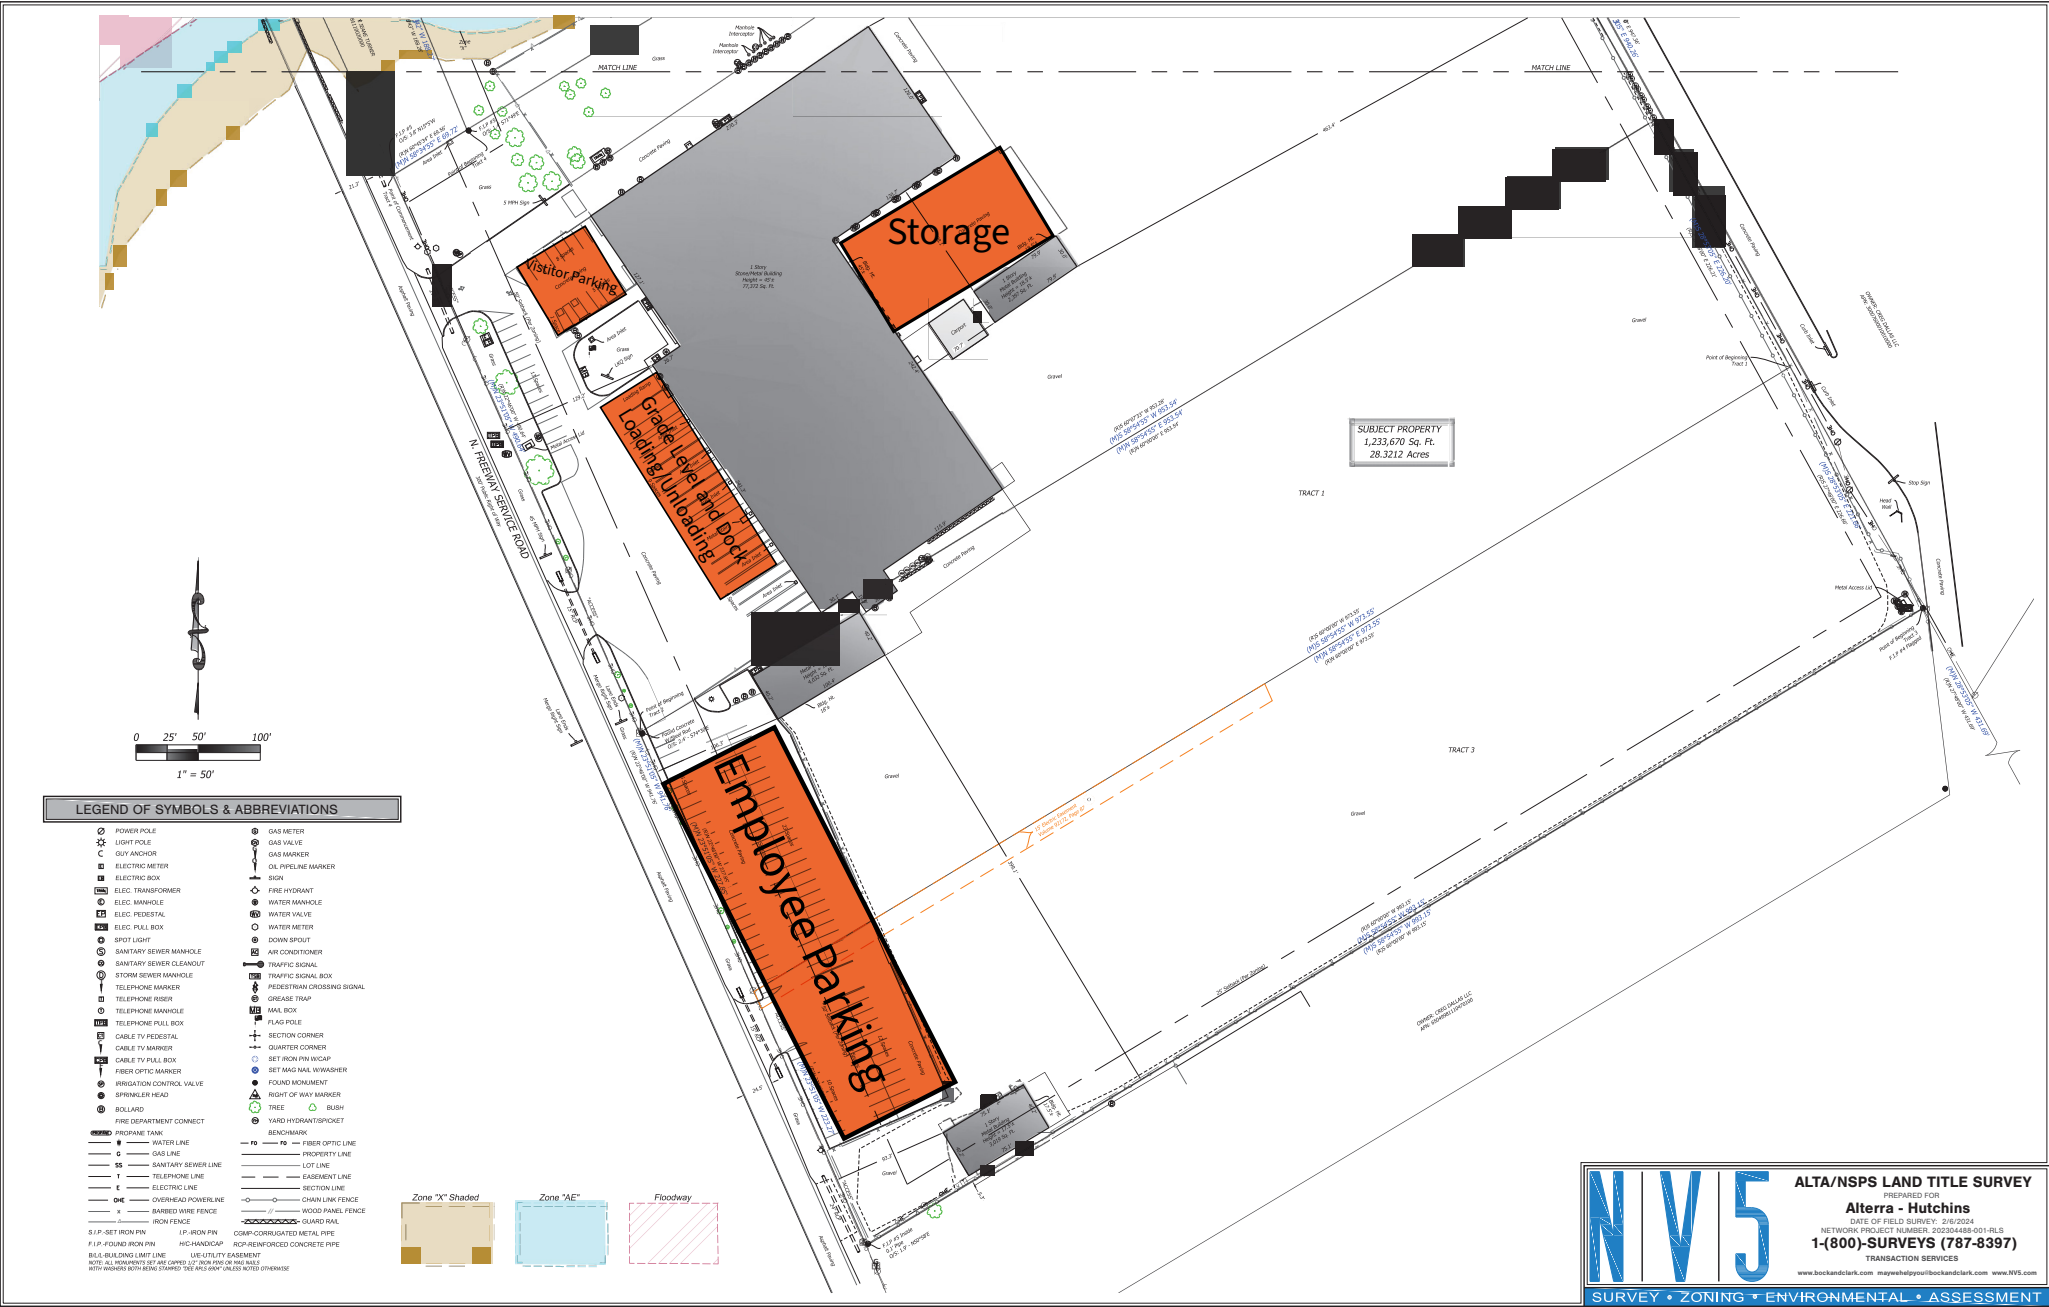

LEGEND OF SYMBOLS & ABBREVIATIONS

- | | |
|---|--------------------------------|
| POWER POLE | GAS METER |
| LIGHT POLE | GAS VALVE |
| GUY ANCHOR | GAS MARKER |
| ELECTRIC METER | OIL PIPELINE MARKER |
| ELECTRIC BOX | SEWER |
| ELEC. TRANSFORMER | FIRE HYDRANT |
| ELEC. MANHOLE | WATER MANHOLE |
| ELEC. PEDESTAL | WATER VALVE |
| ELEC. PULL BOX | WATER METER |
| SPOT LIGHT | DOWN SPOUT |
| SANITARY SEWER MANHOLE | AIR CONDITIONER |
| SANITARY SEWER CLEANOUT | TRAFFIC SIGNAL |
| STORM SEWER MANHOLE | TRAFFIC SIGNAL BOX |
| TELEPHONE MARKER | PEDESTRIAN CROSSING SIGNAL |
| TELEPHONE RISER | GREASE TRAP |
| TELEPHONE MANHOLE | MAIL BOX |
| TELEPHONE PULL BOX | PLUMB POLE |
| CABLE TV PEDESTAL | SECTION CORNER |
| CABLE TV MARKER | QUARTER CORNER |
| CABLE TV PULL BOX | SET IRON PIN W/ CAP |
| FIBER OPTIC MARKER | SET IRON NAIL W/ WADDER |
| IRRIGATION CONTROL VALVE | FOUND MONUMENT |
| SPRINKLER HEAD | RIGHT OF WAY MARKER |
| BOLLARD | TREE |
| FIRE DEPARTMENT CONNECT | BUSH |
| PROXIMATE TANK | YARD HYDRANT/POCKET |
| WATER LINE | BENCHMARK |
| GAS LINE | FIBER OPTIC LINE |
| SANITARY SEWER LINE | PROPERTY LINE |
| TELEPHONE LINE | LOT LINE |
| ELECTRIC LINE | EASEMENT LINE |
| OVERHEAD POWERLINE | SECTION LINE |
| BARBED WIRE FENCE | CHAIN LINK FENCE |
| IRON FENCE | WOOD PANEL FENCE |
| S.I.P. - SET IRON PIN | IRON PIN |
| F.I.P. - FOUND IRON PIN | H.C. - HAND CAP |
| B.U.A. - BUILDING LIMIT LINE | COMP. CORRUGATED METAL PIPE |
| U.T.E. - UTILITY EASEMENT | SCB - REINFORCED CONCRETE PIPE |
| NOTE: ALL MONUMENTS OF SET IRON PIN OR IRON NAIL W/ WADDER BOTH BEING STAMPED "TEST AREA ONLY" UNLESS NOTED OTHERWISE | |

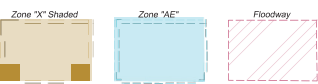

ALTA/NSPS LAND TITLE SURVEY
PREPARED FOR
Alterra - Hutchins
DATE OF FIELD SURVEY: 2/6/2024
NETWORK PROJECT NUMBER: 202304-008-001-PLS
1-(800)-SURVEYS (787-8397)
TRANSACTION SERVICES
www.bockandclark.com maynehel@bockandclark.com www.nv5.com