

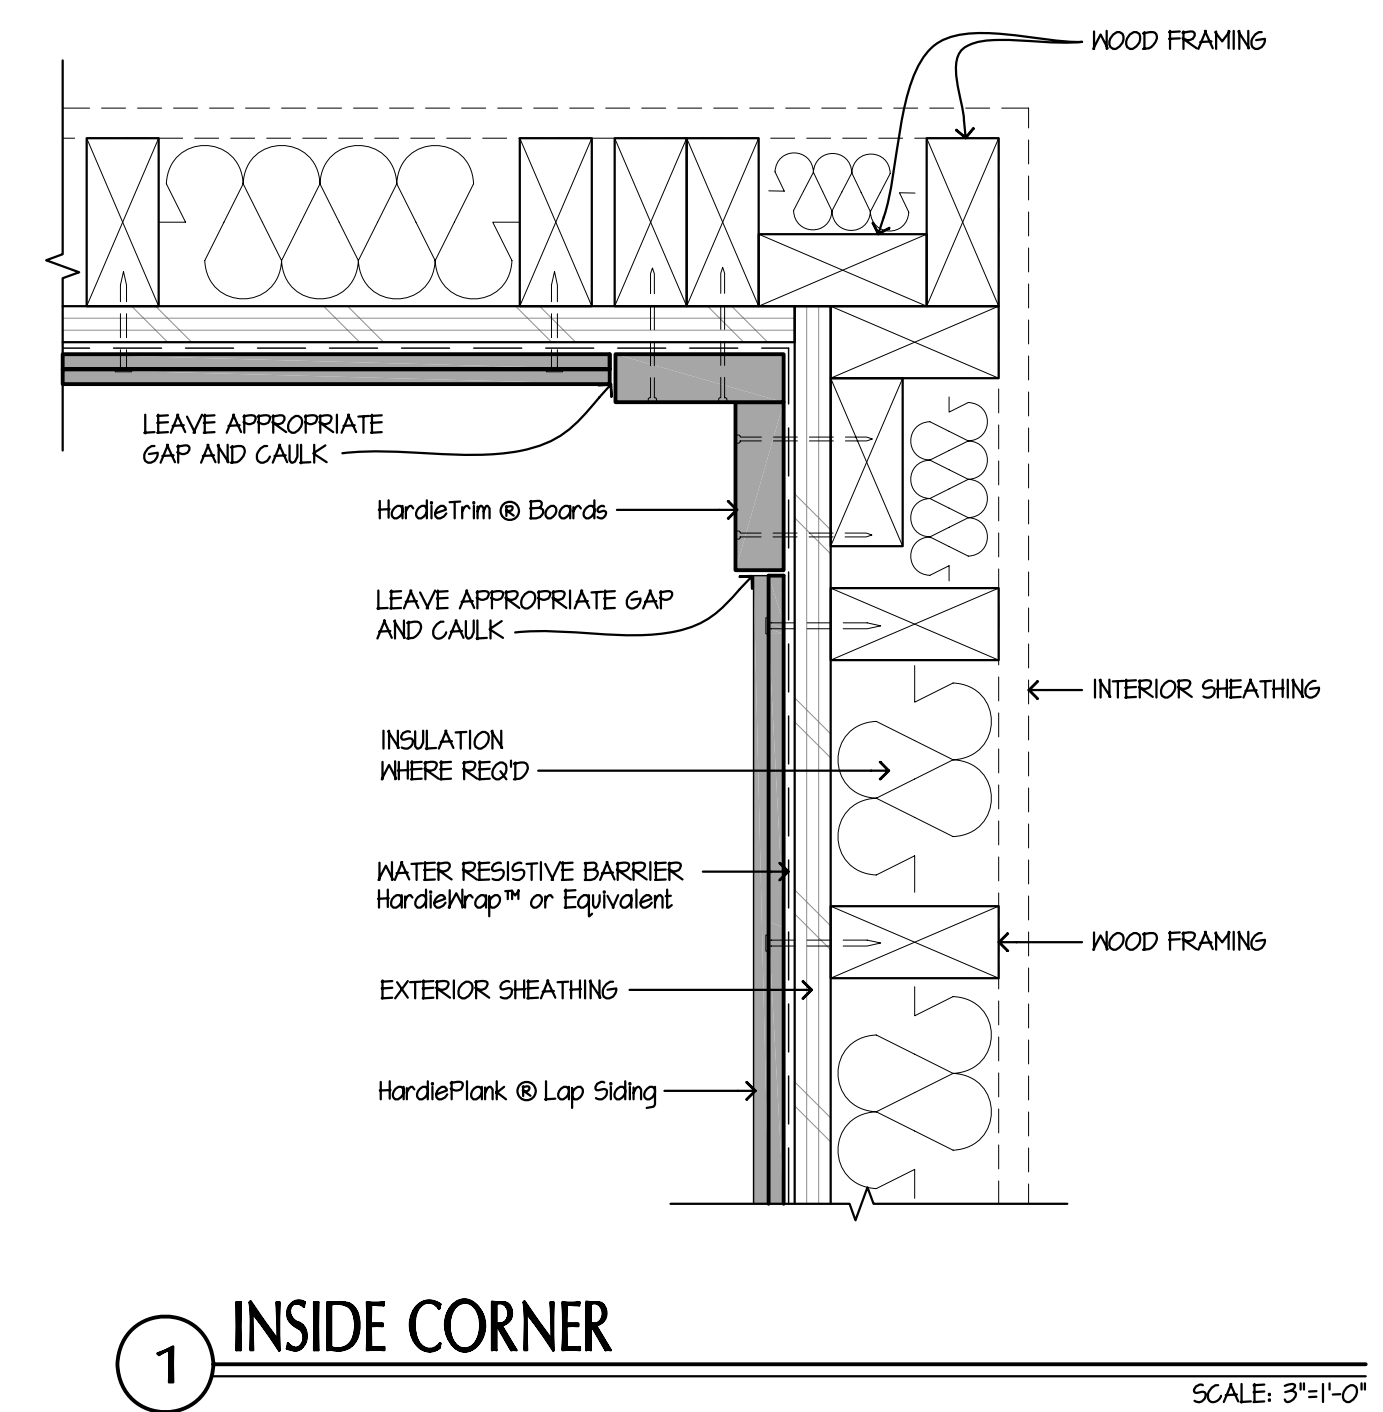
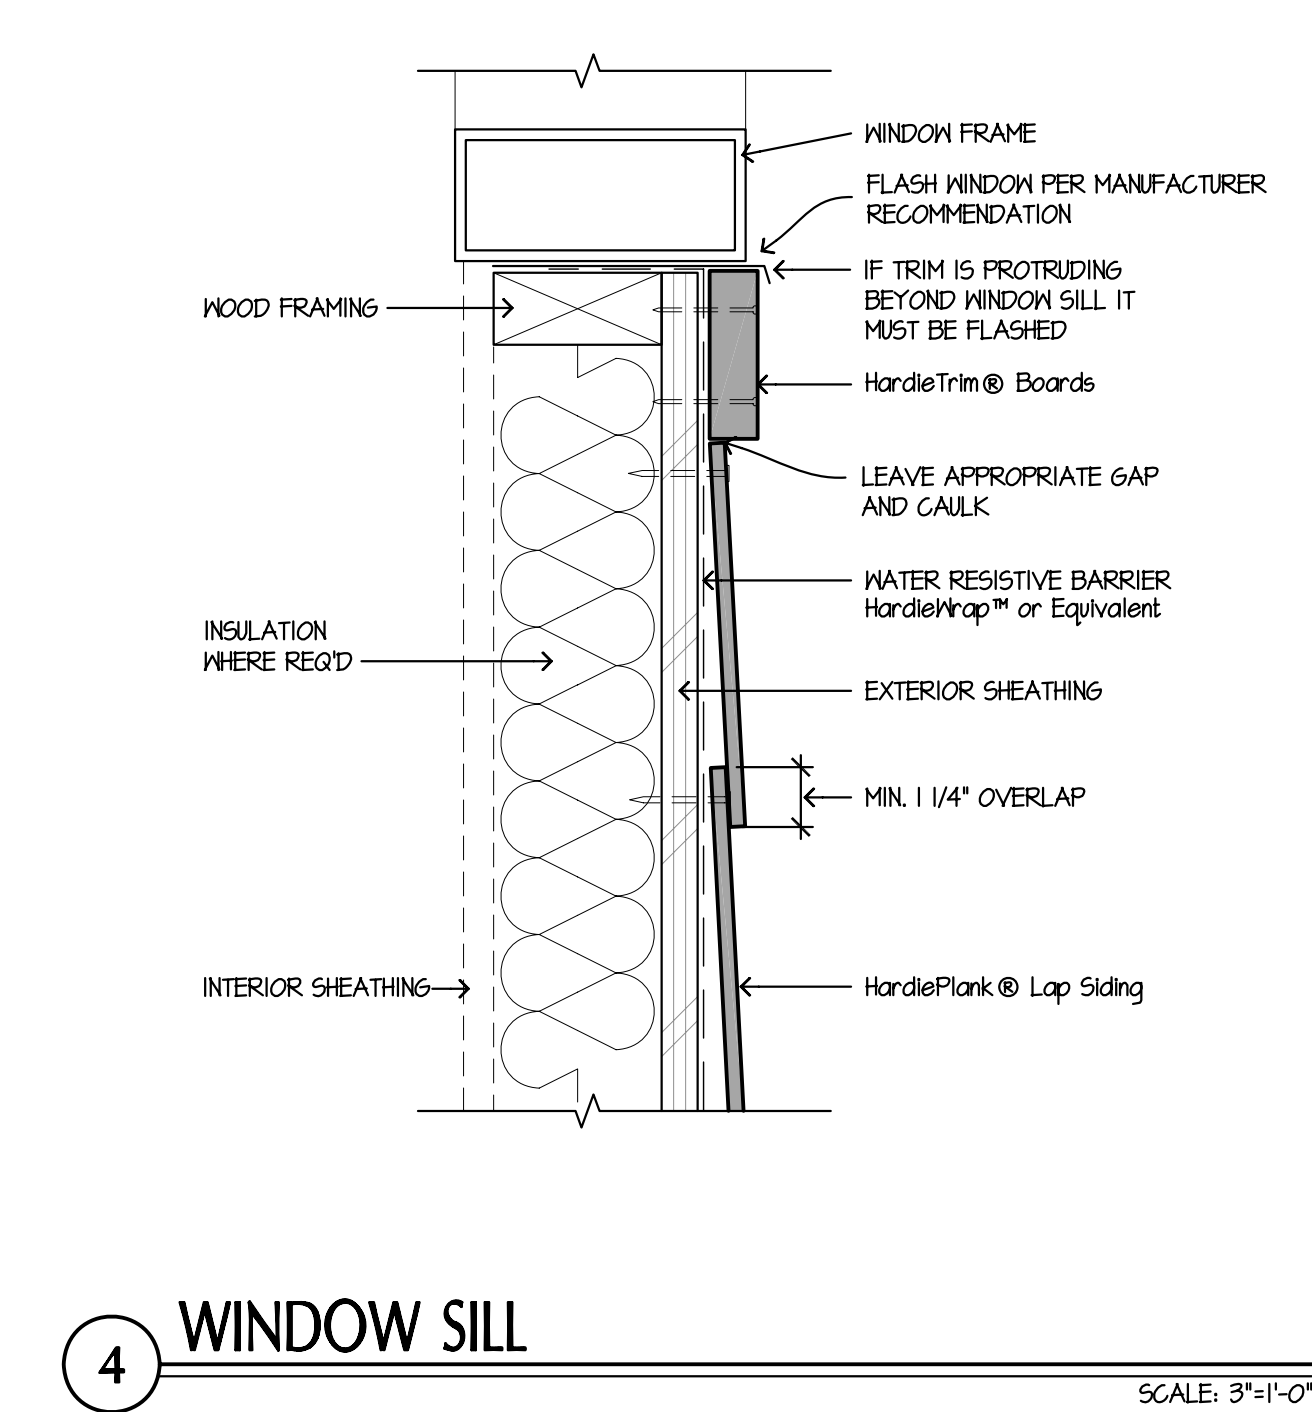
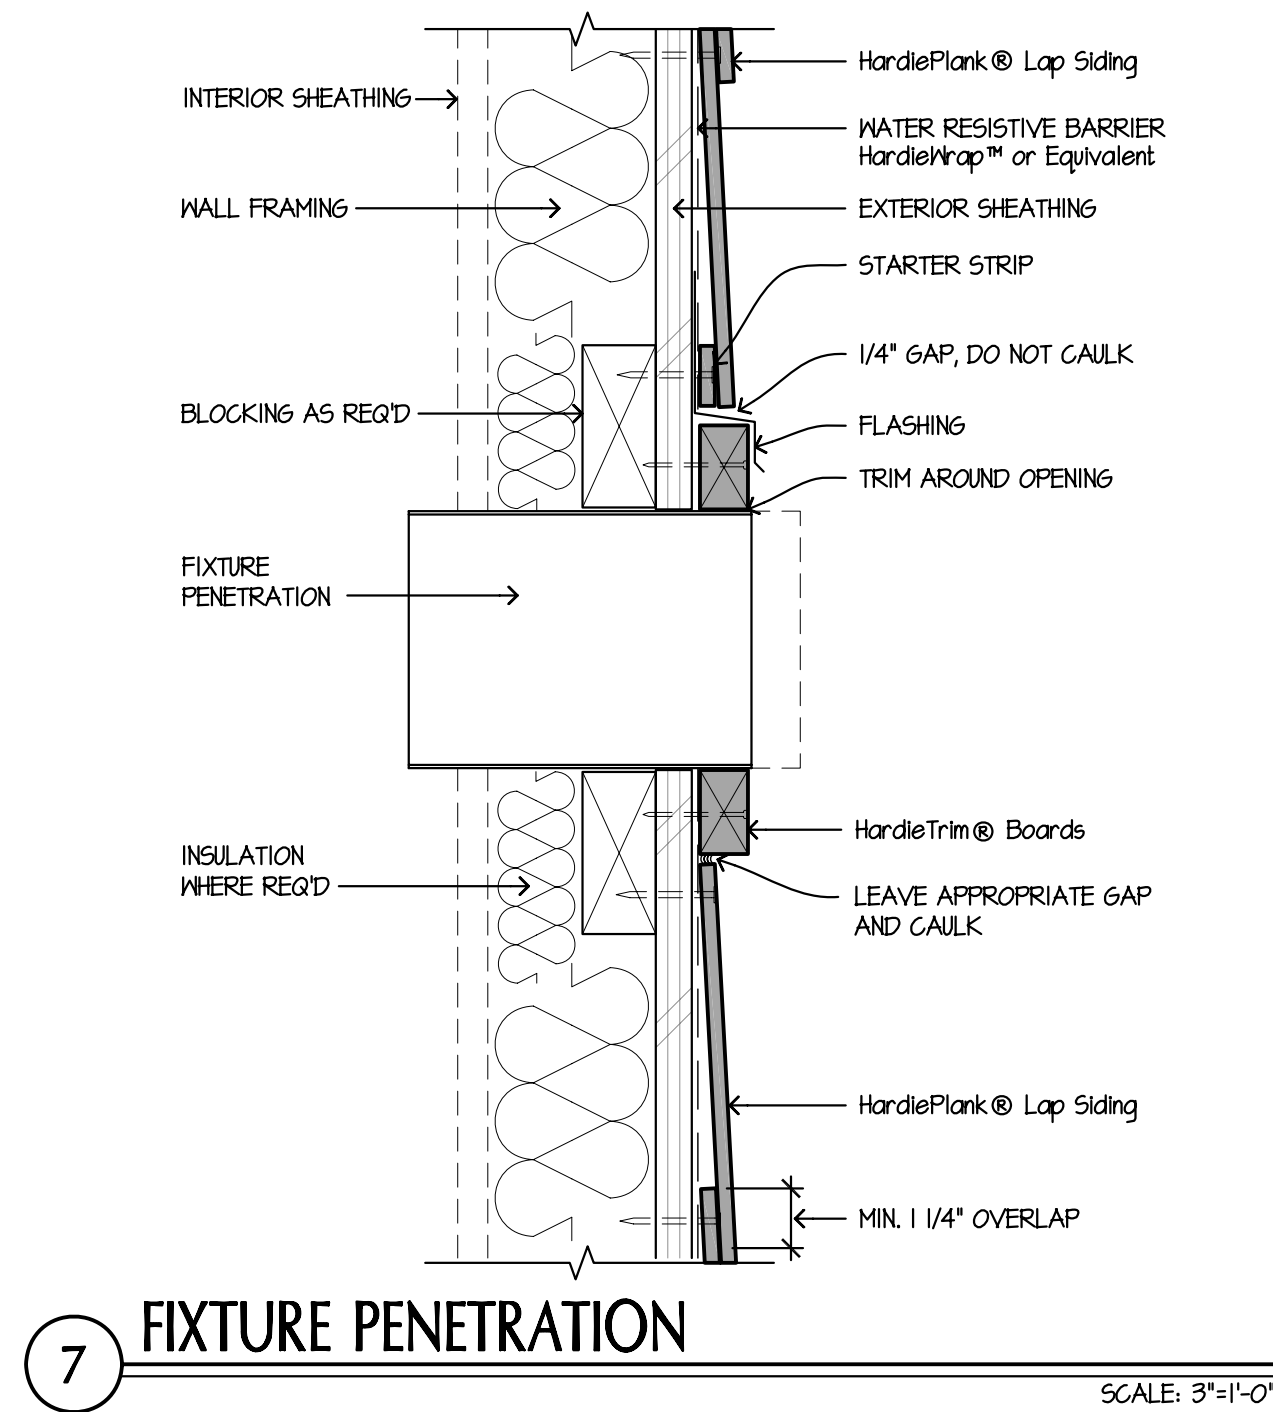
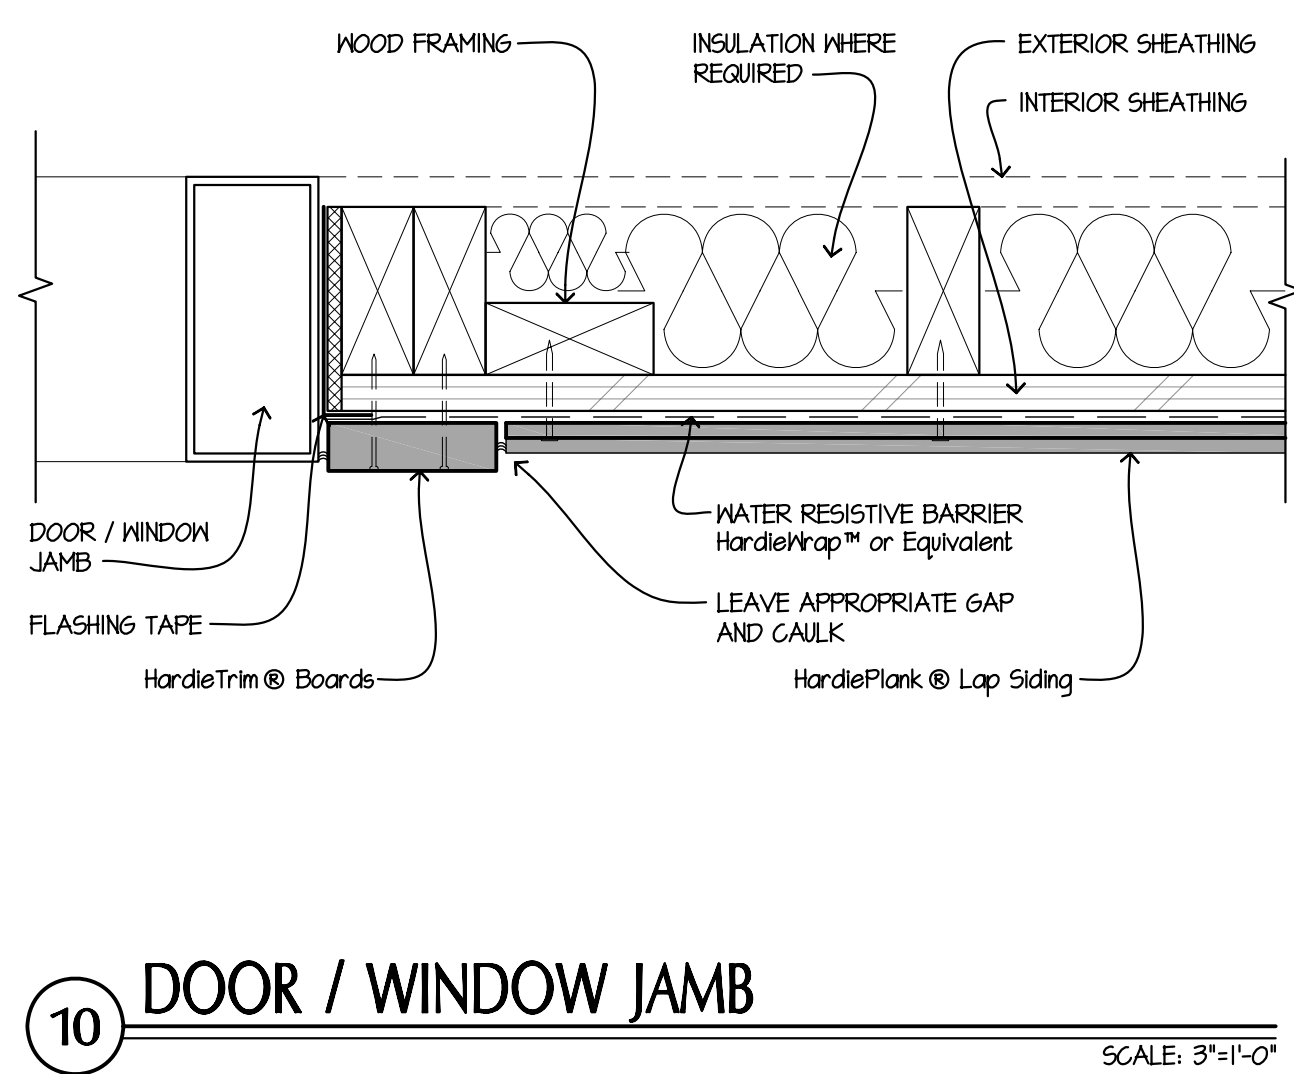
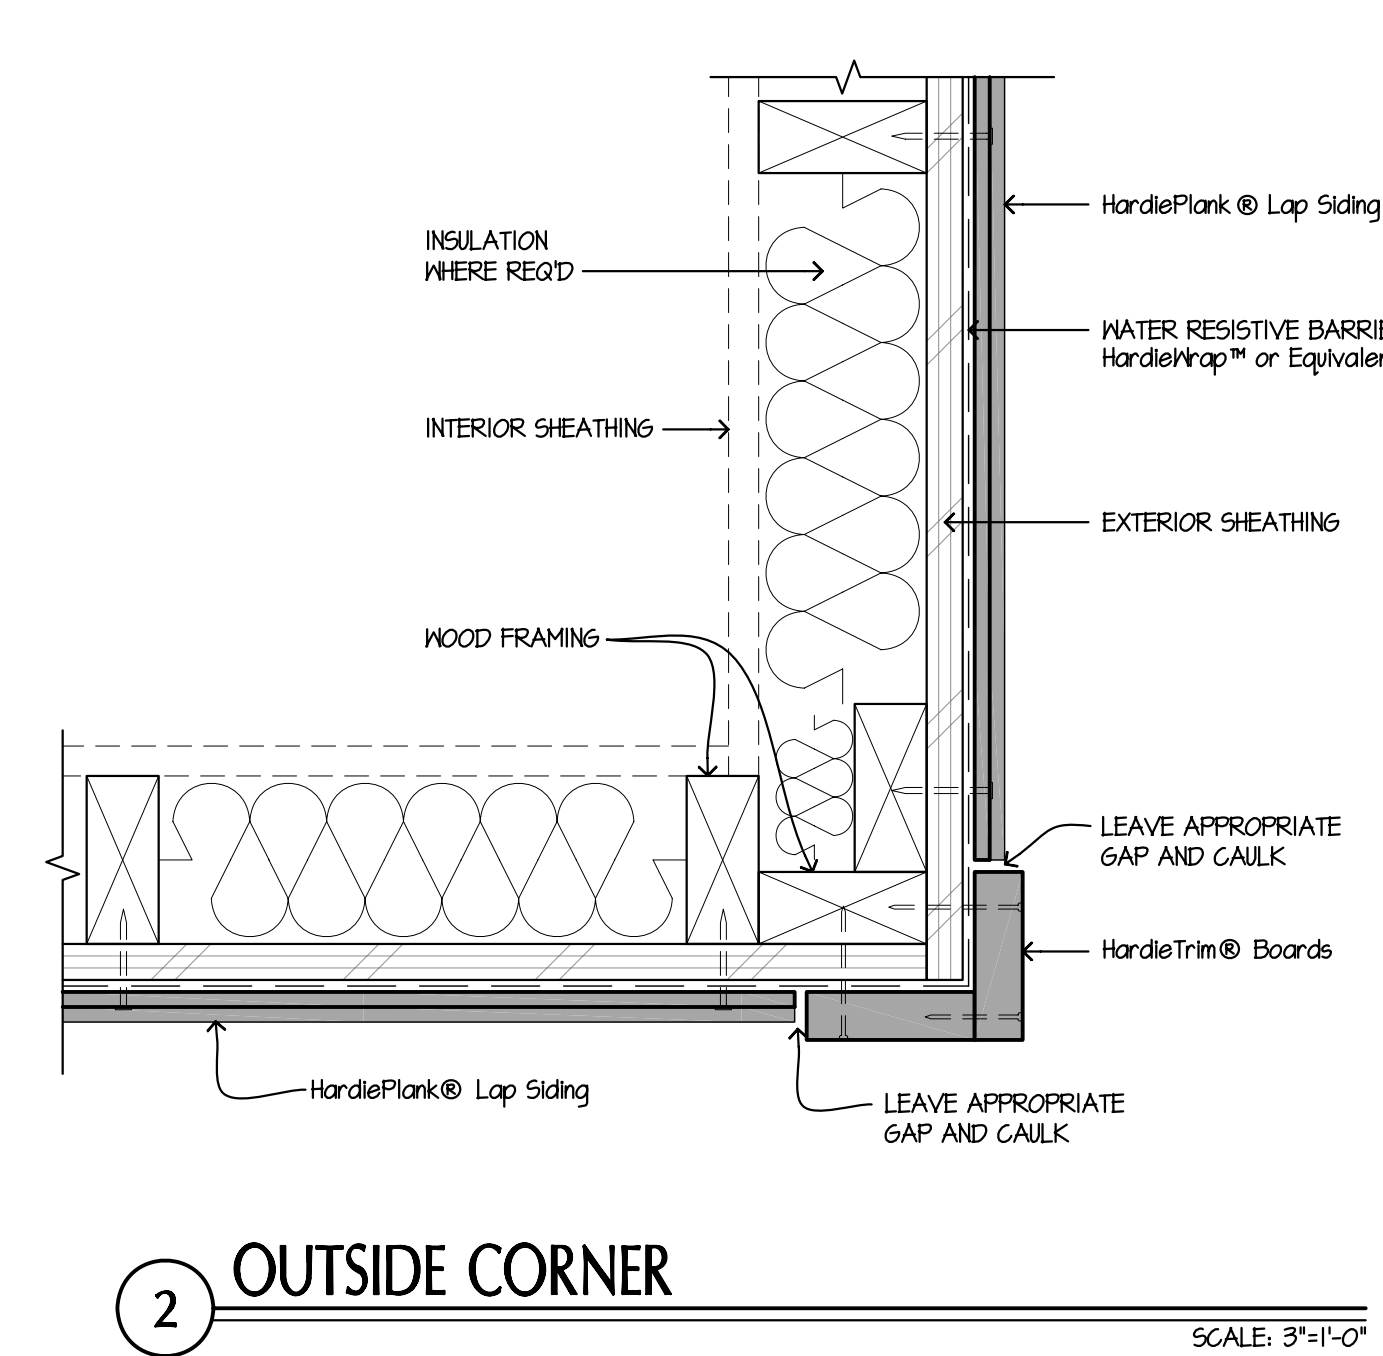
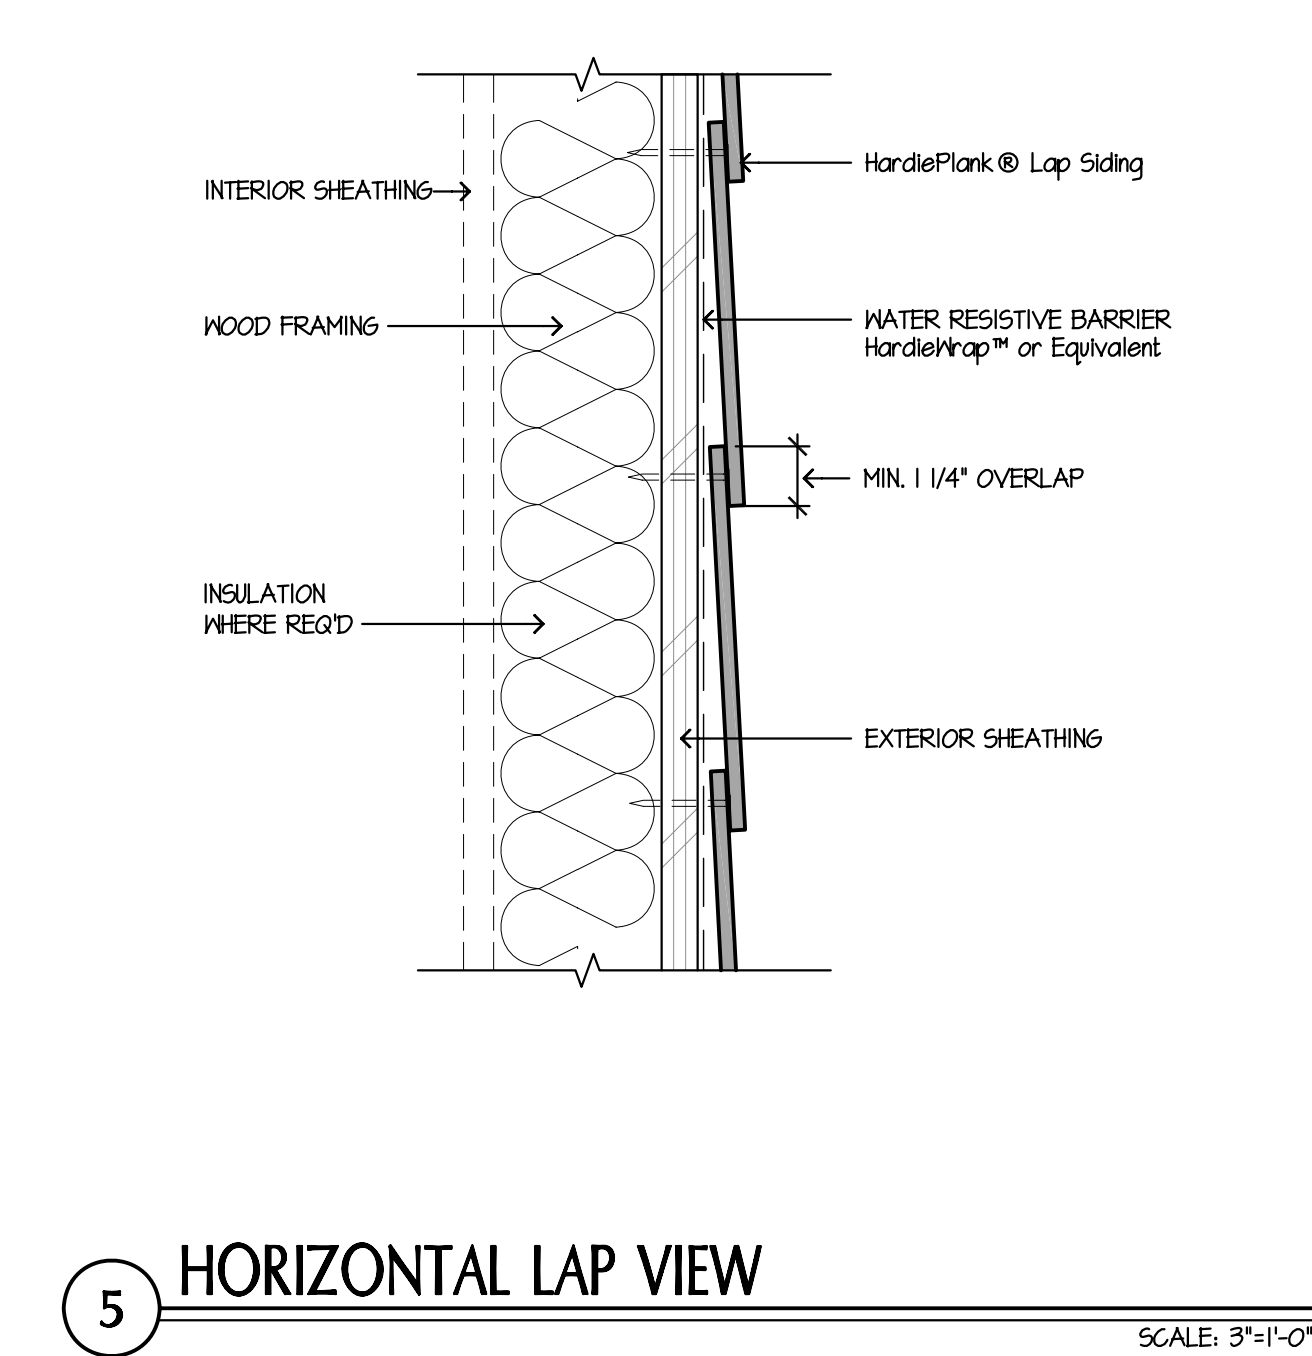
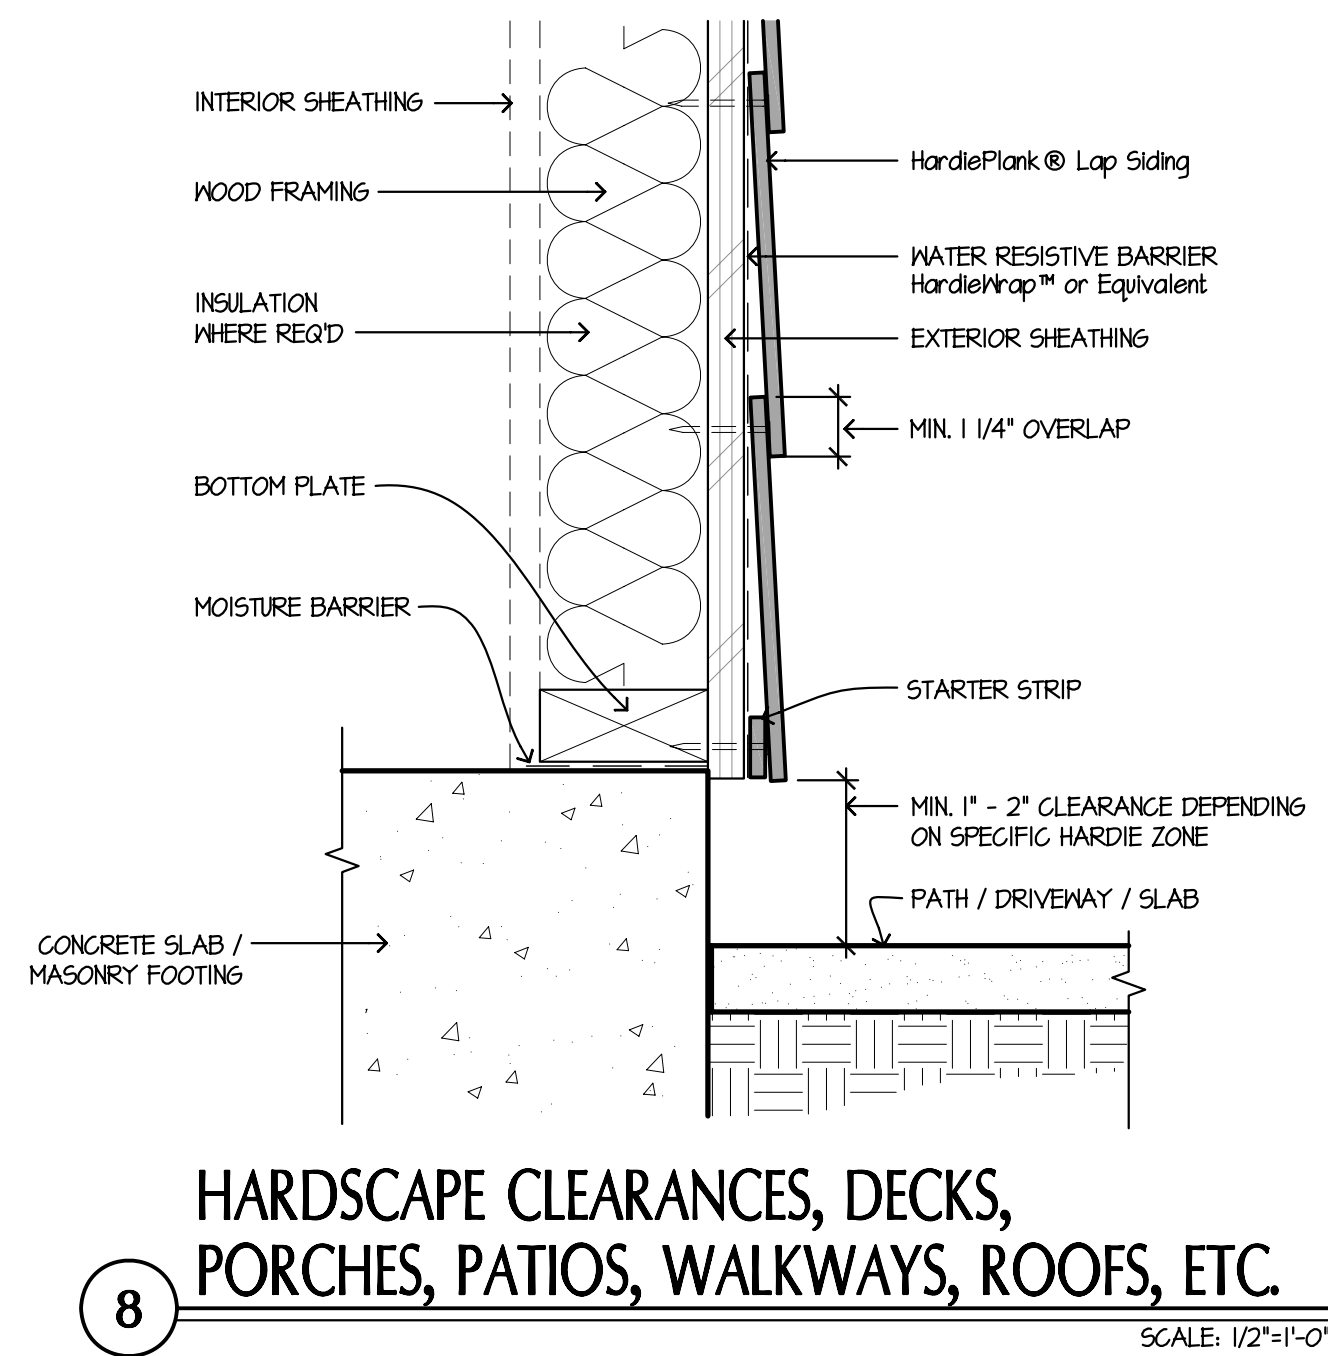
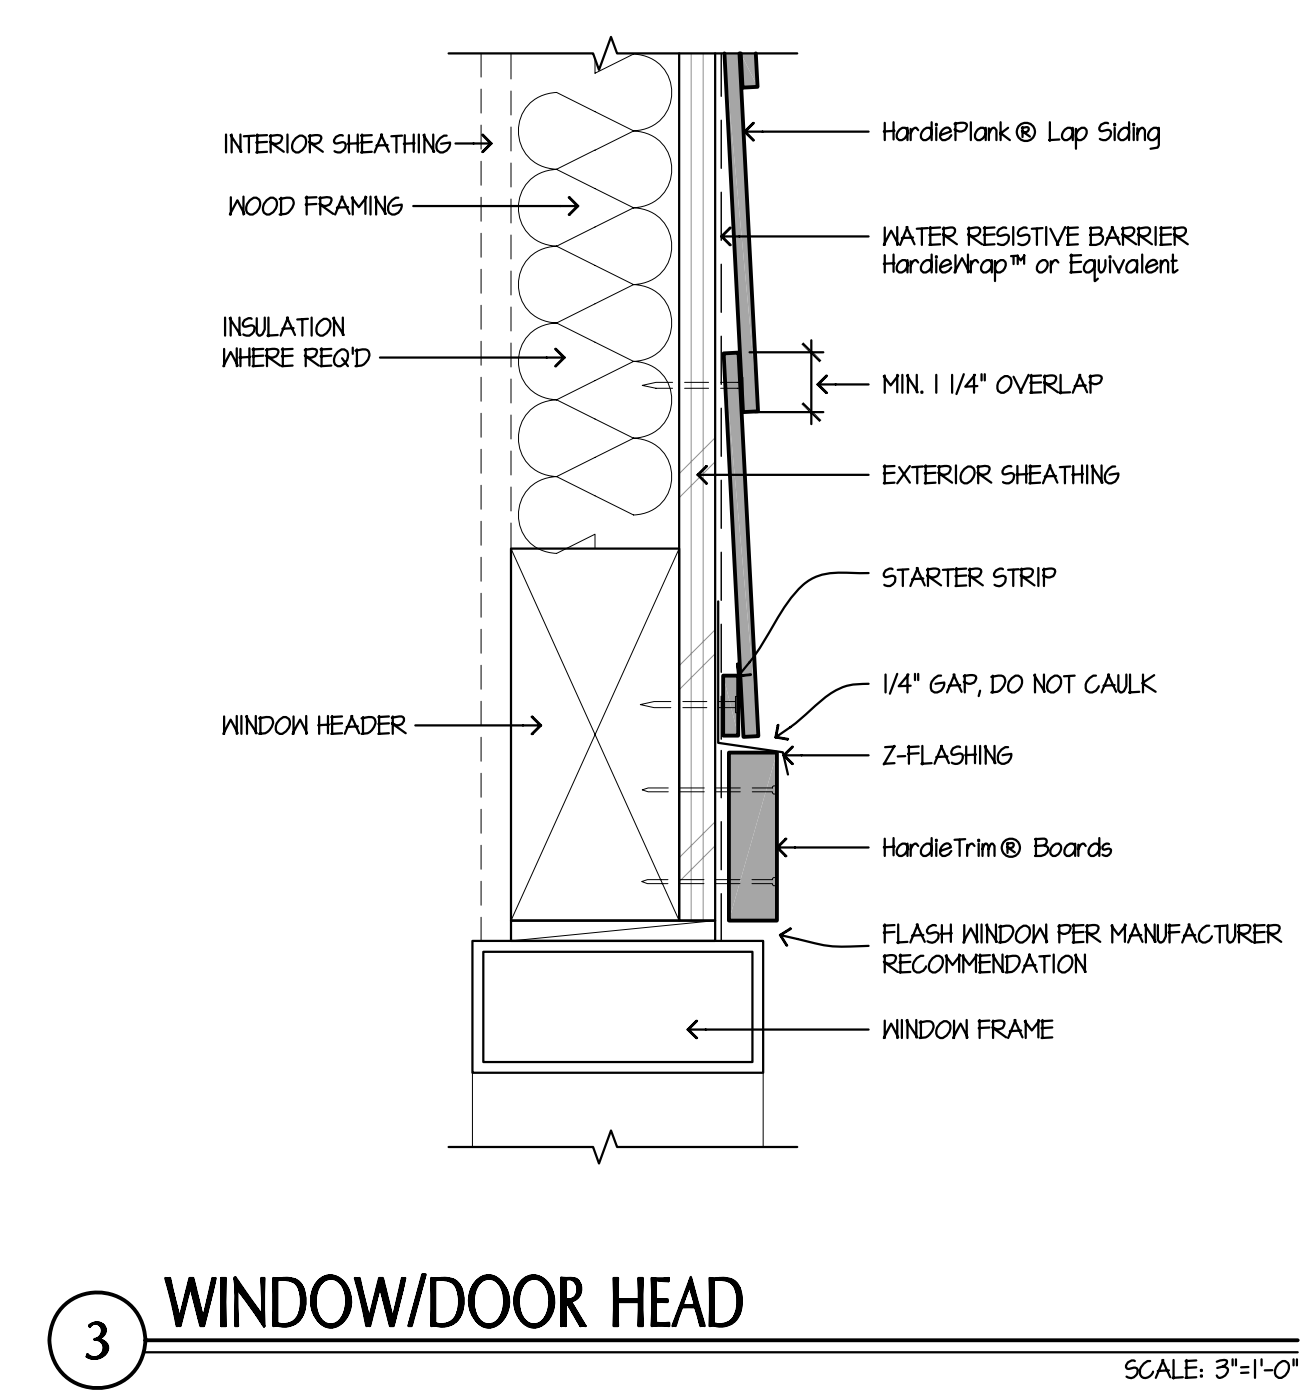


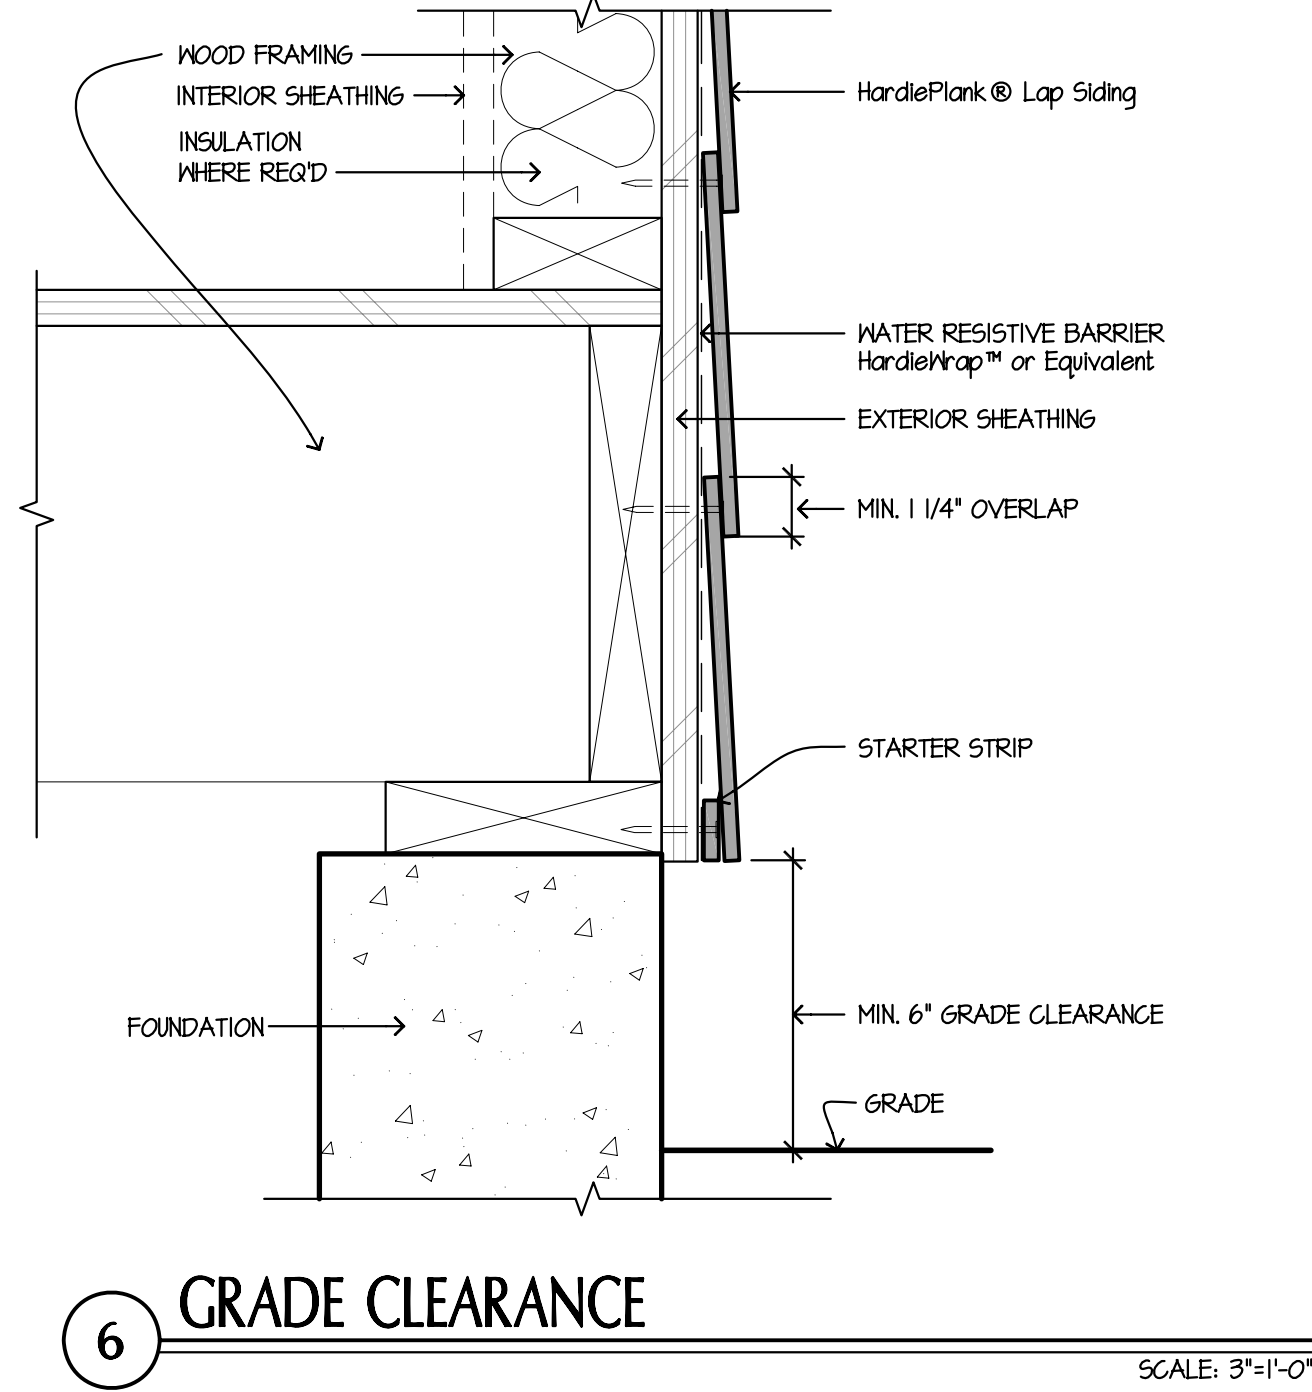

These drawings are published as an information guide only. These CAD drawings are intended as templates to assist the designer. They do not contain the full details required for construction and must be read in conjunction with the installation instructions on www.jameshardie.com. You should obtain architectural, engineering or other technical advice to assess the suitability of these drawings to the requirements of your particular project. James Hardie accepts no liability in respect to the use of these drawings. For faster specifications and complete installation instructions refer to appropriate documentation at www.jameshardie.com

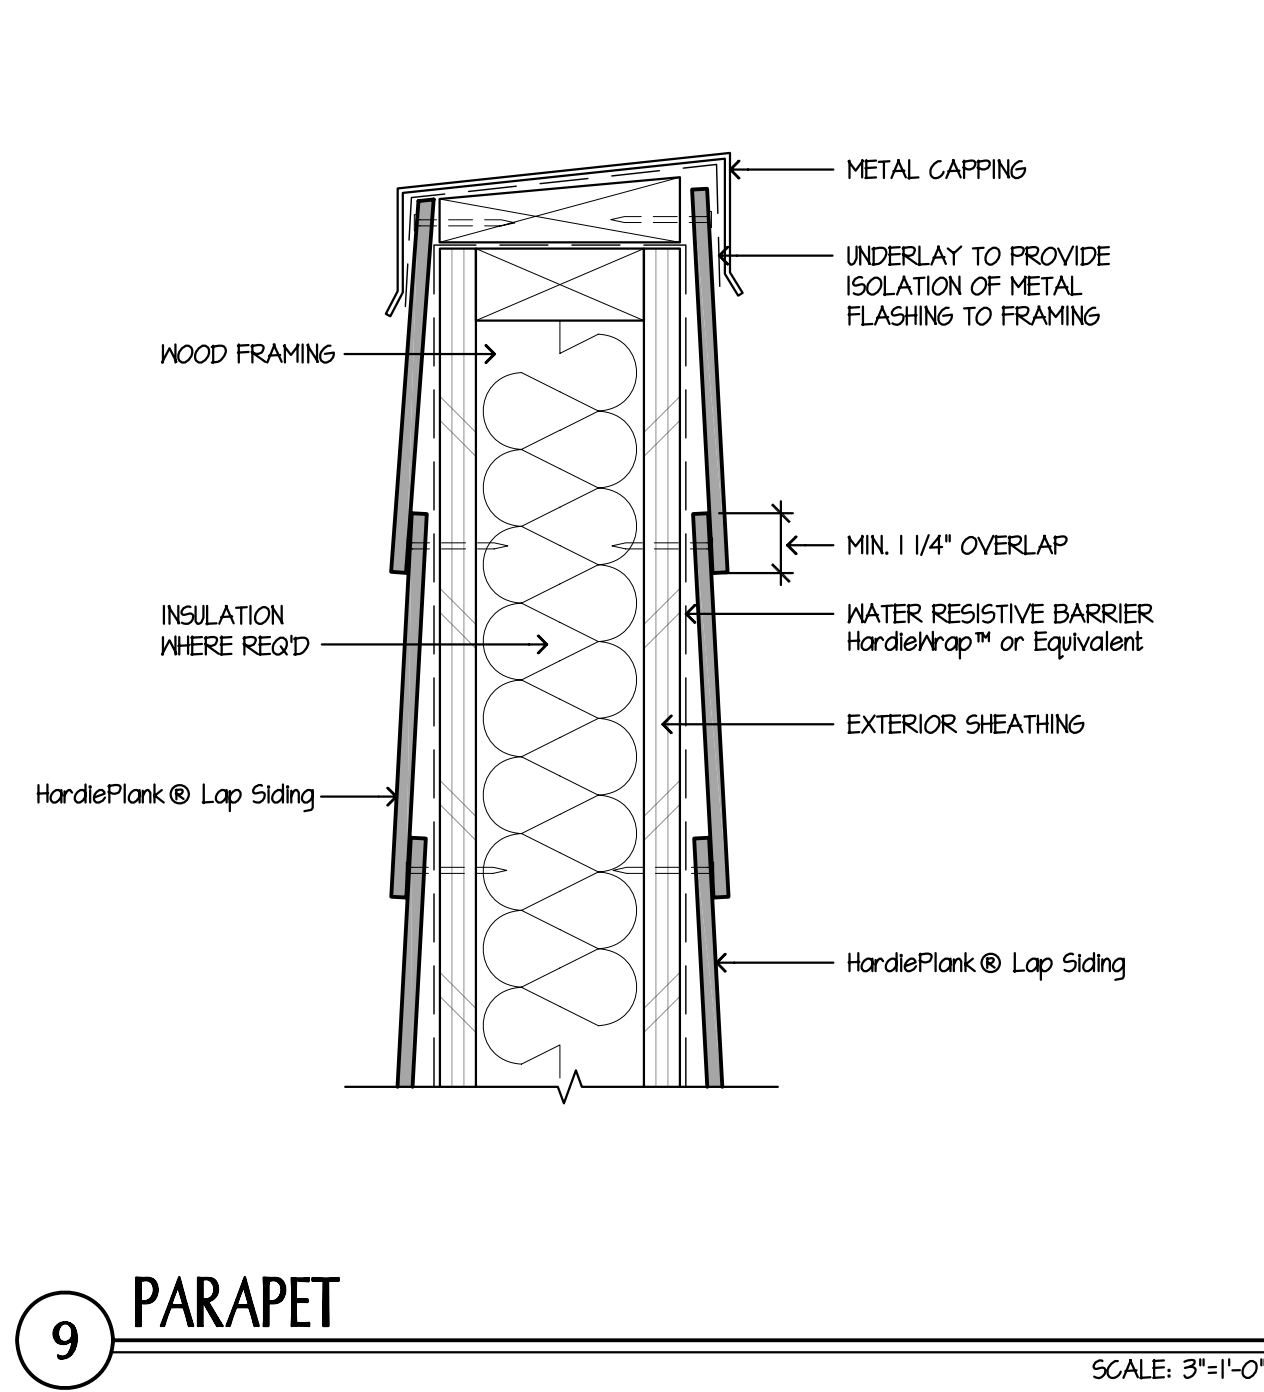

HardiePlank® Lap Siding Details

- Wood Framing
- OSB or Plywood Sheathing
- Shown with Siding Nails Blind Fastened into Framing

DRAWN
JamesHardie
CHECKED
JH
DATE
March 1, 2010
SCALE
AS NOTED
JOB NO.
-
SHEET

PLANK-1

© 2010 James Hardie Technology Limited