


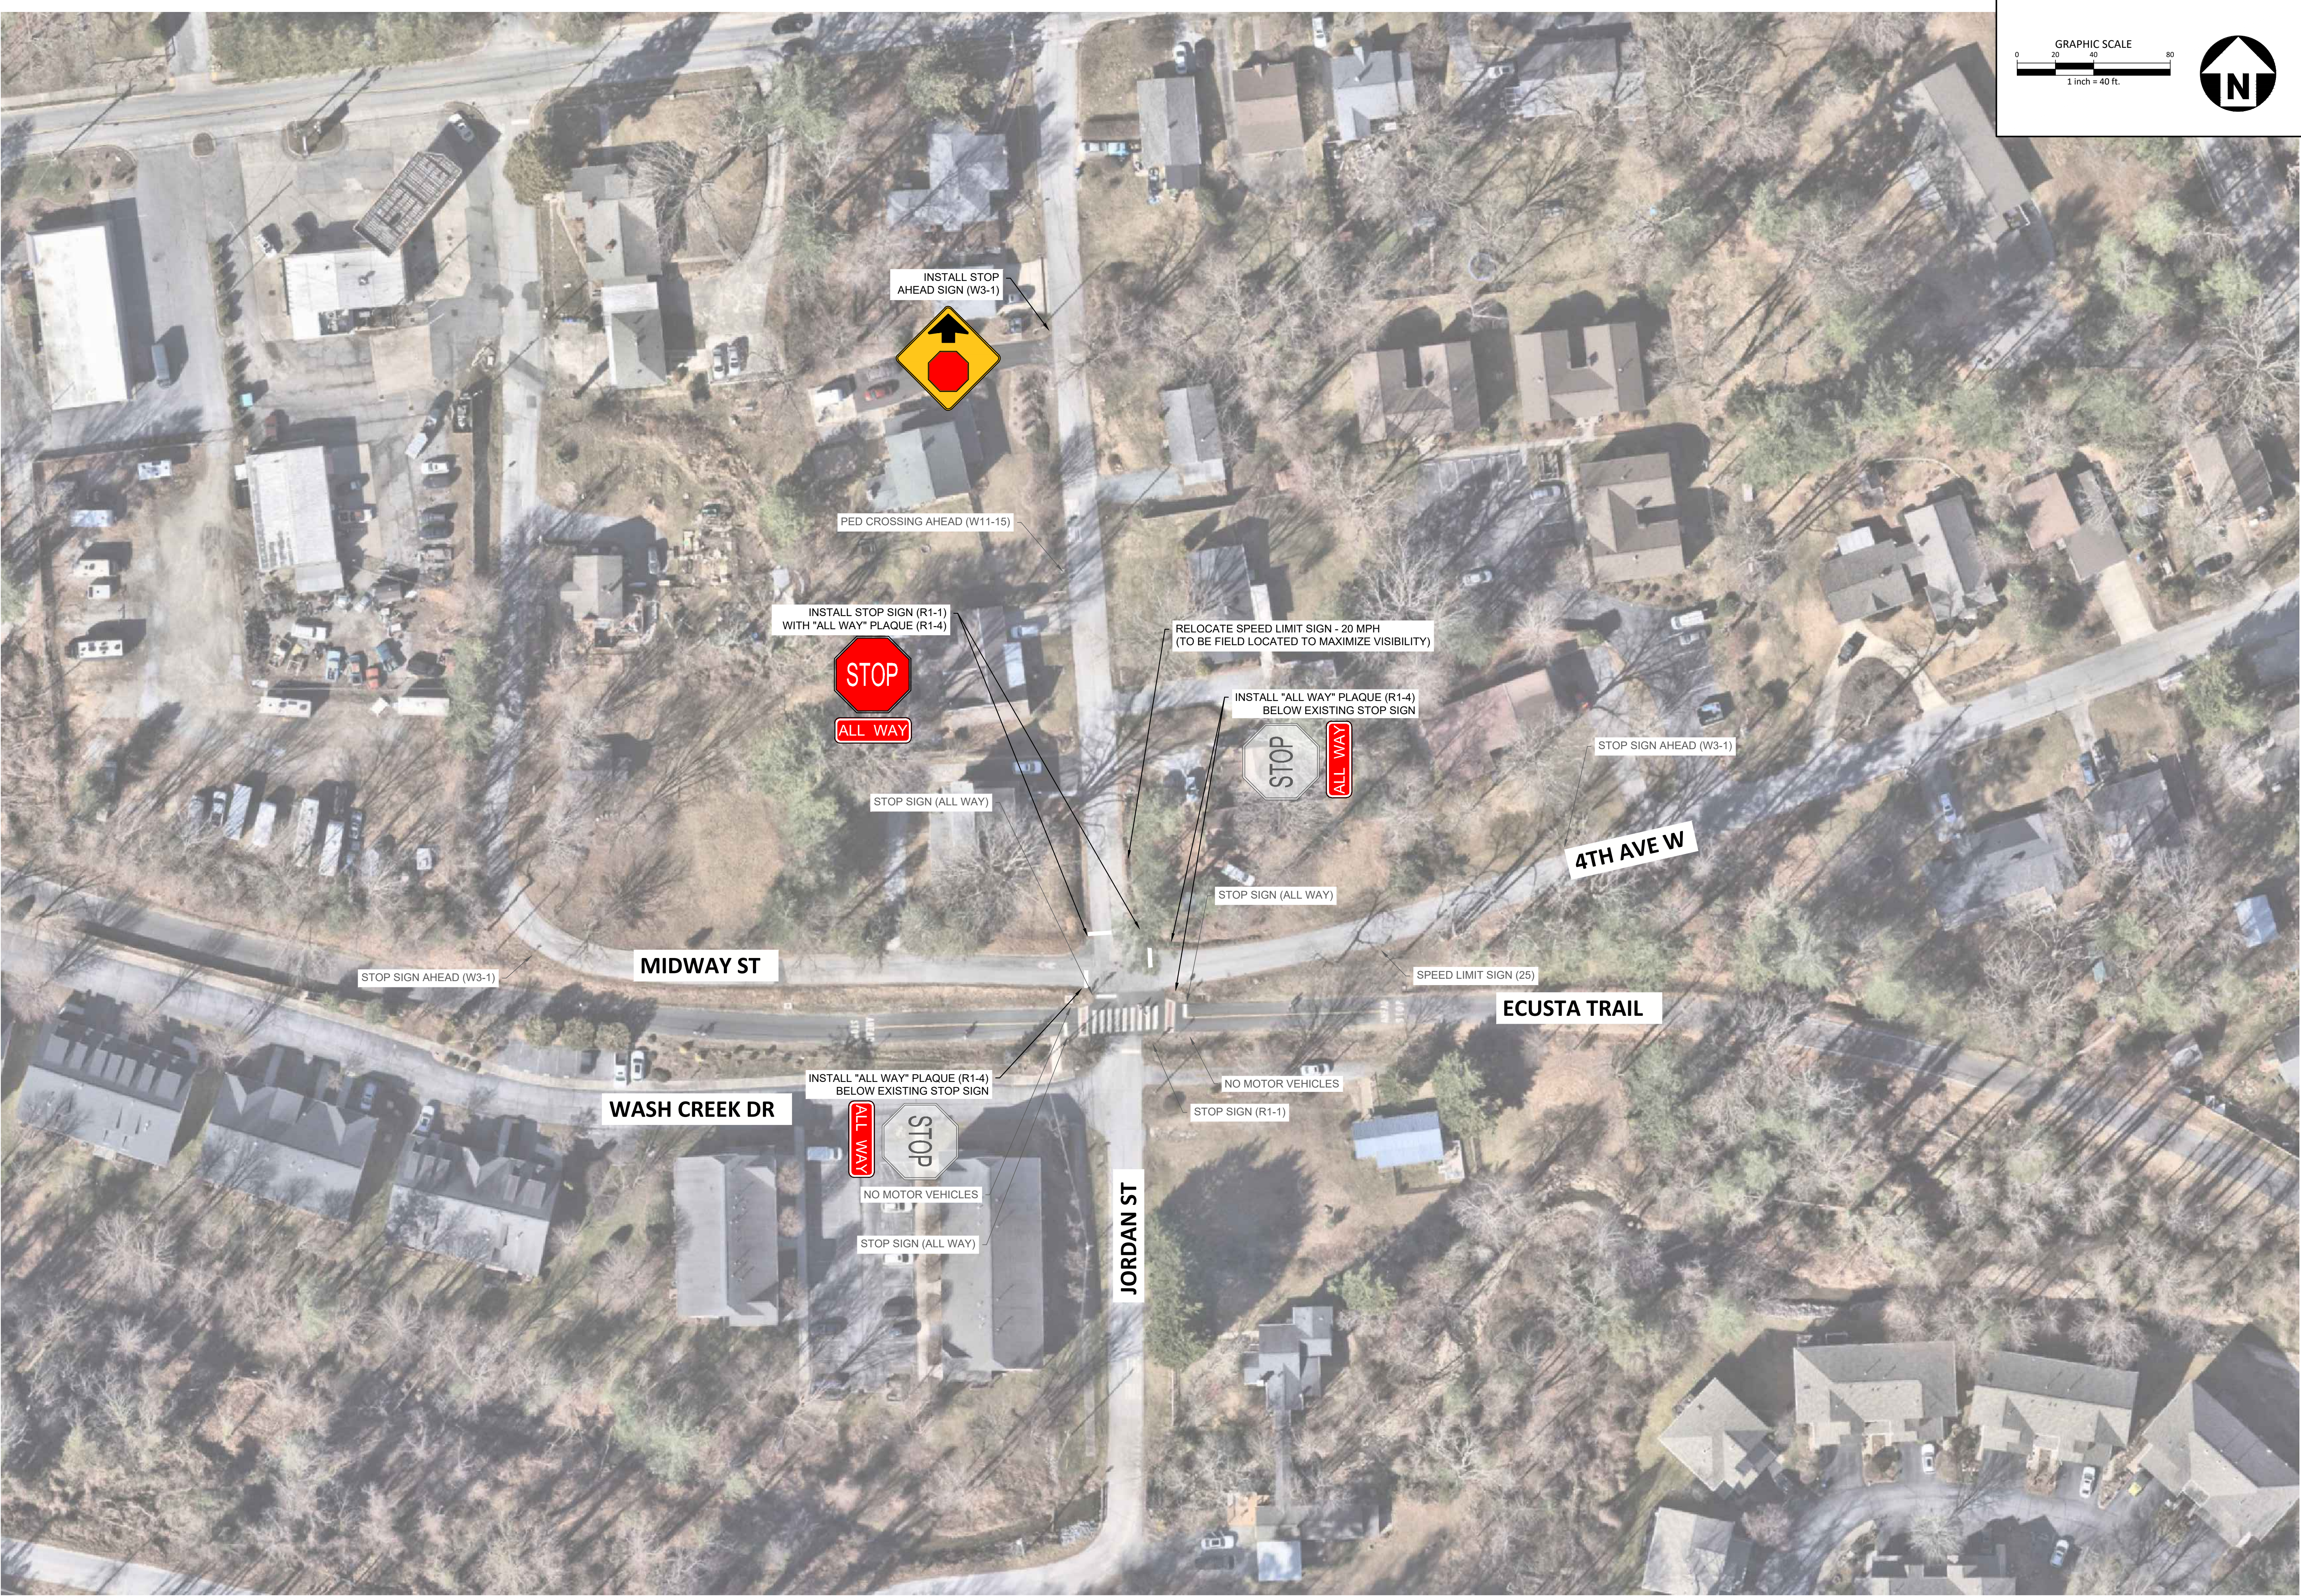

		ROADWAY DESIGN ENGINEER	
		DOCUMENT NOT CONSIDERED FINAL UNLESS ALL SIGNATURES COMPLETED	
		PREPARED BY  McADAMS 621 Hillsborough St Suite 500 Raleigh, NC 27603 NCBELS License Number: C-0293	
		CITY OF HENDERSONVILLE TRAFFIC EVALUATION JORDAN ST / 4TH AVE W & THE ECUSTA TRAIL	
REVISIONS			
1	2	3	4
5	6	7	8
9	10	11	12