

NOTE: PROPERTY IS LOCATED WITHIN THE LIMITS OF THE CITY OF HENDERSONVILLE

OM ura) 0 0 rop

FOR

ONLY


s S

.03


Surv




**Googe View Showing Existing Trees** 

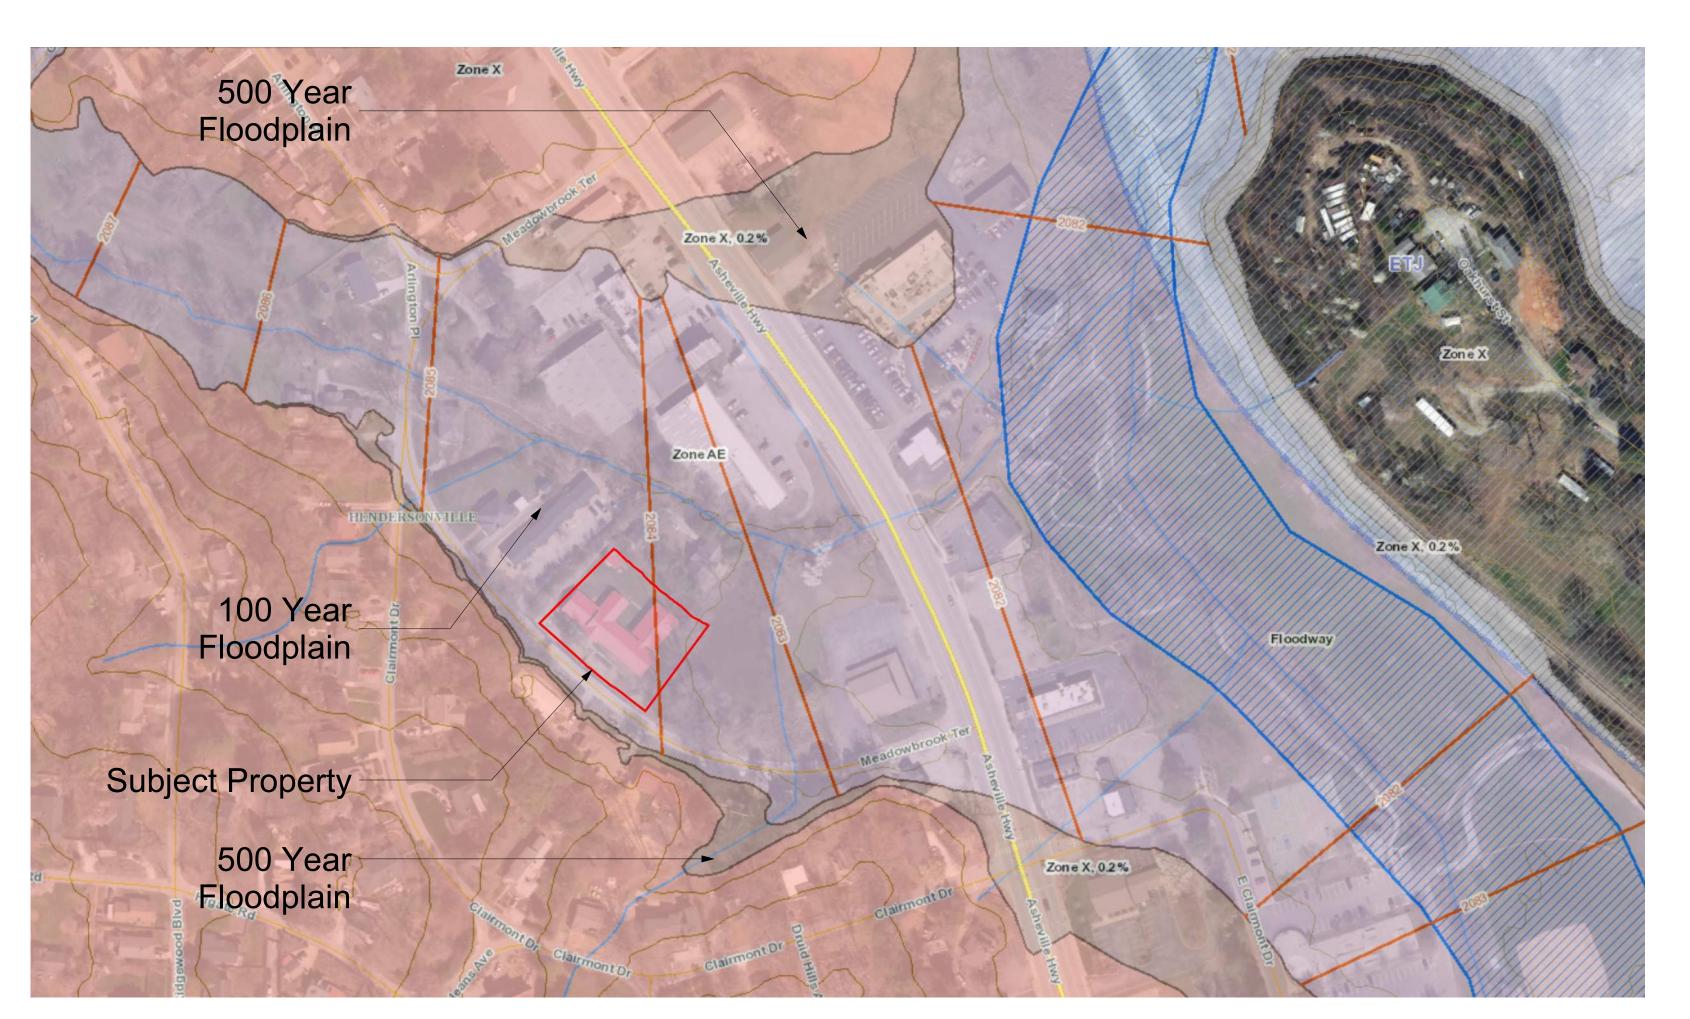


## Flood Map

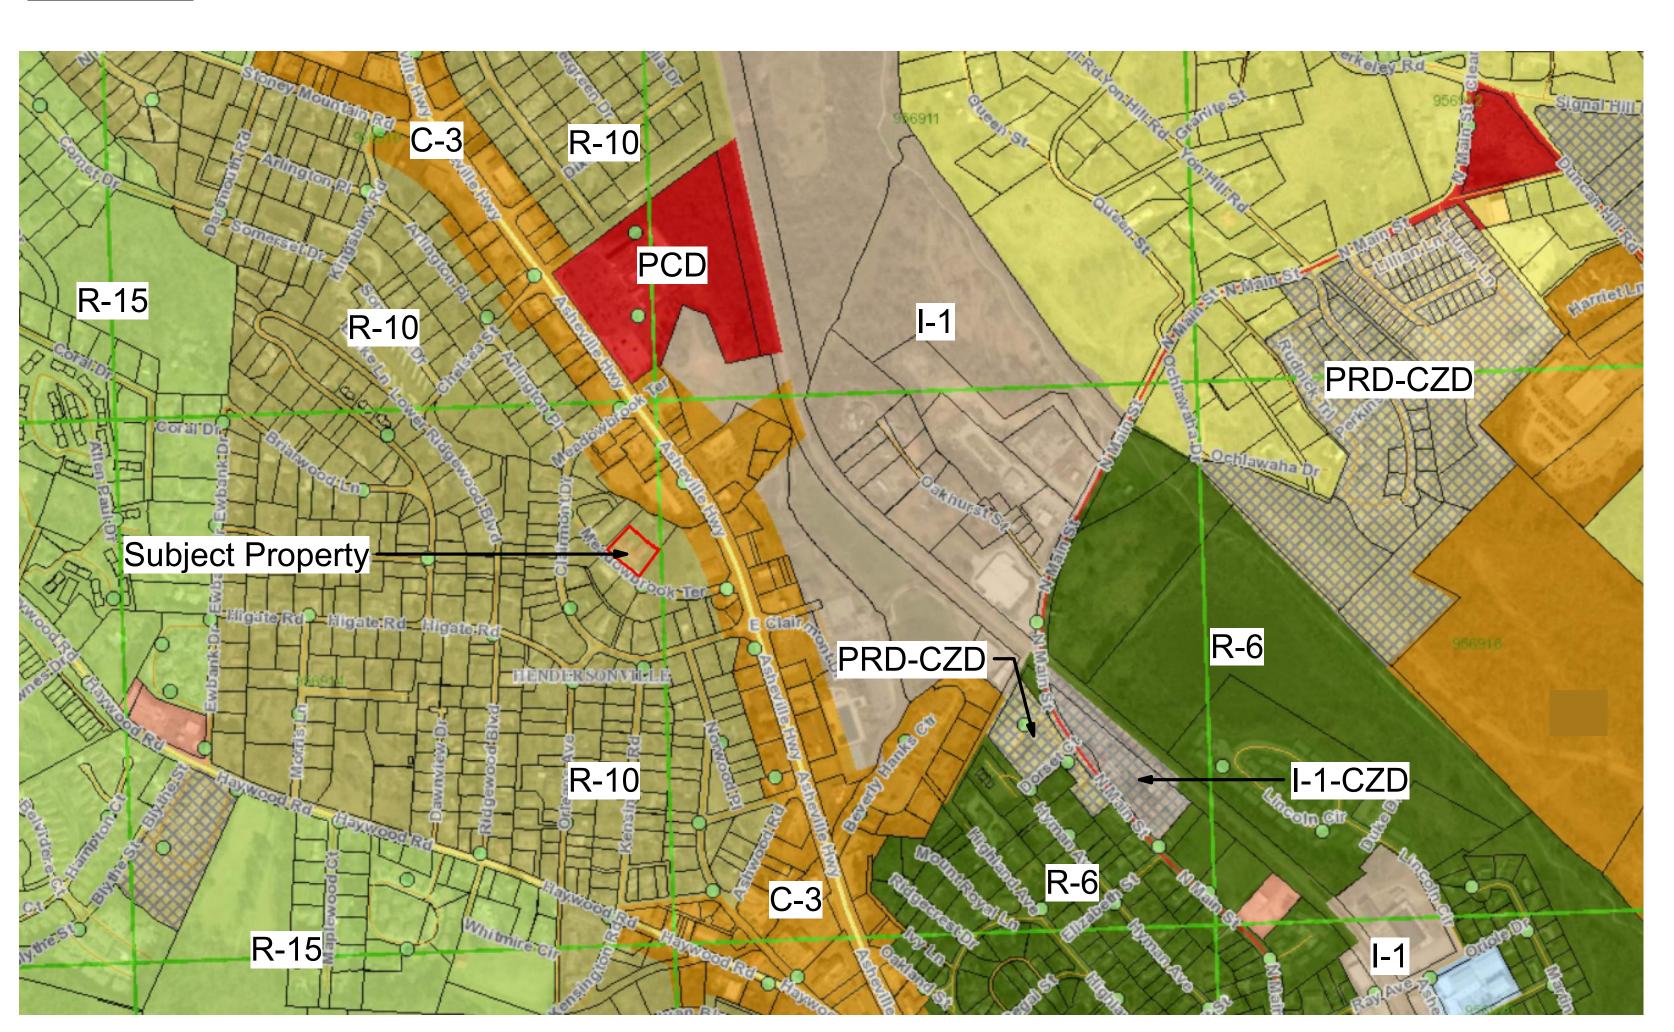

## Zoning Map

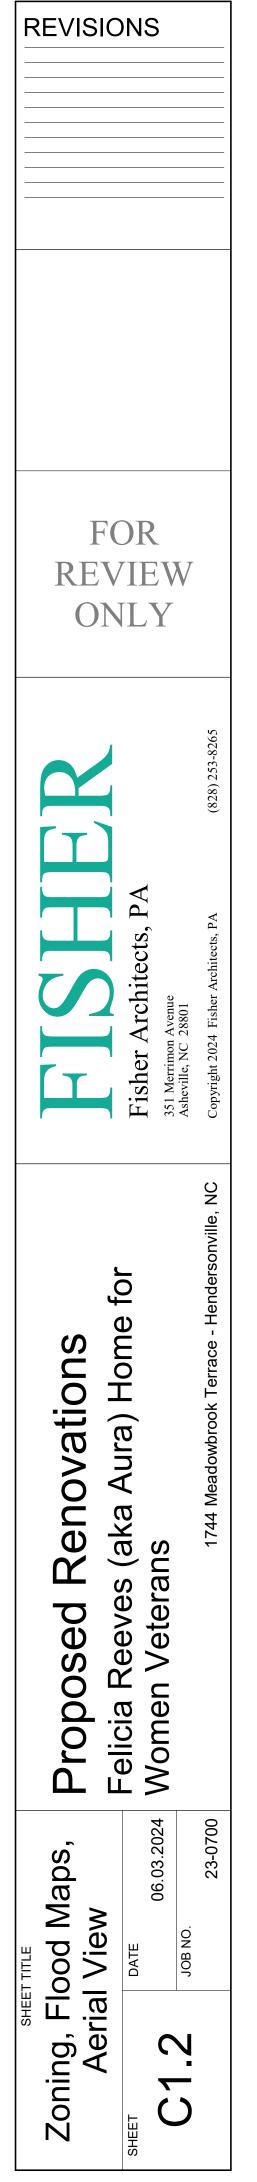

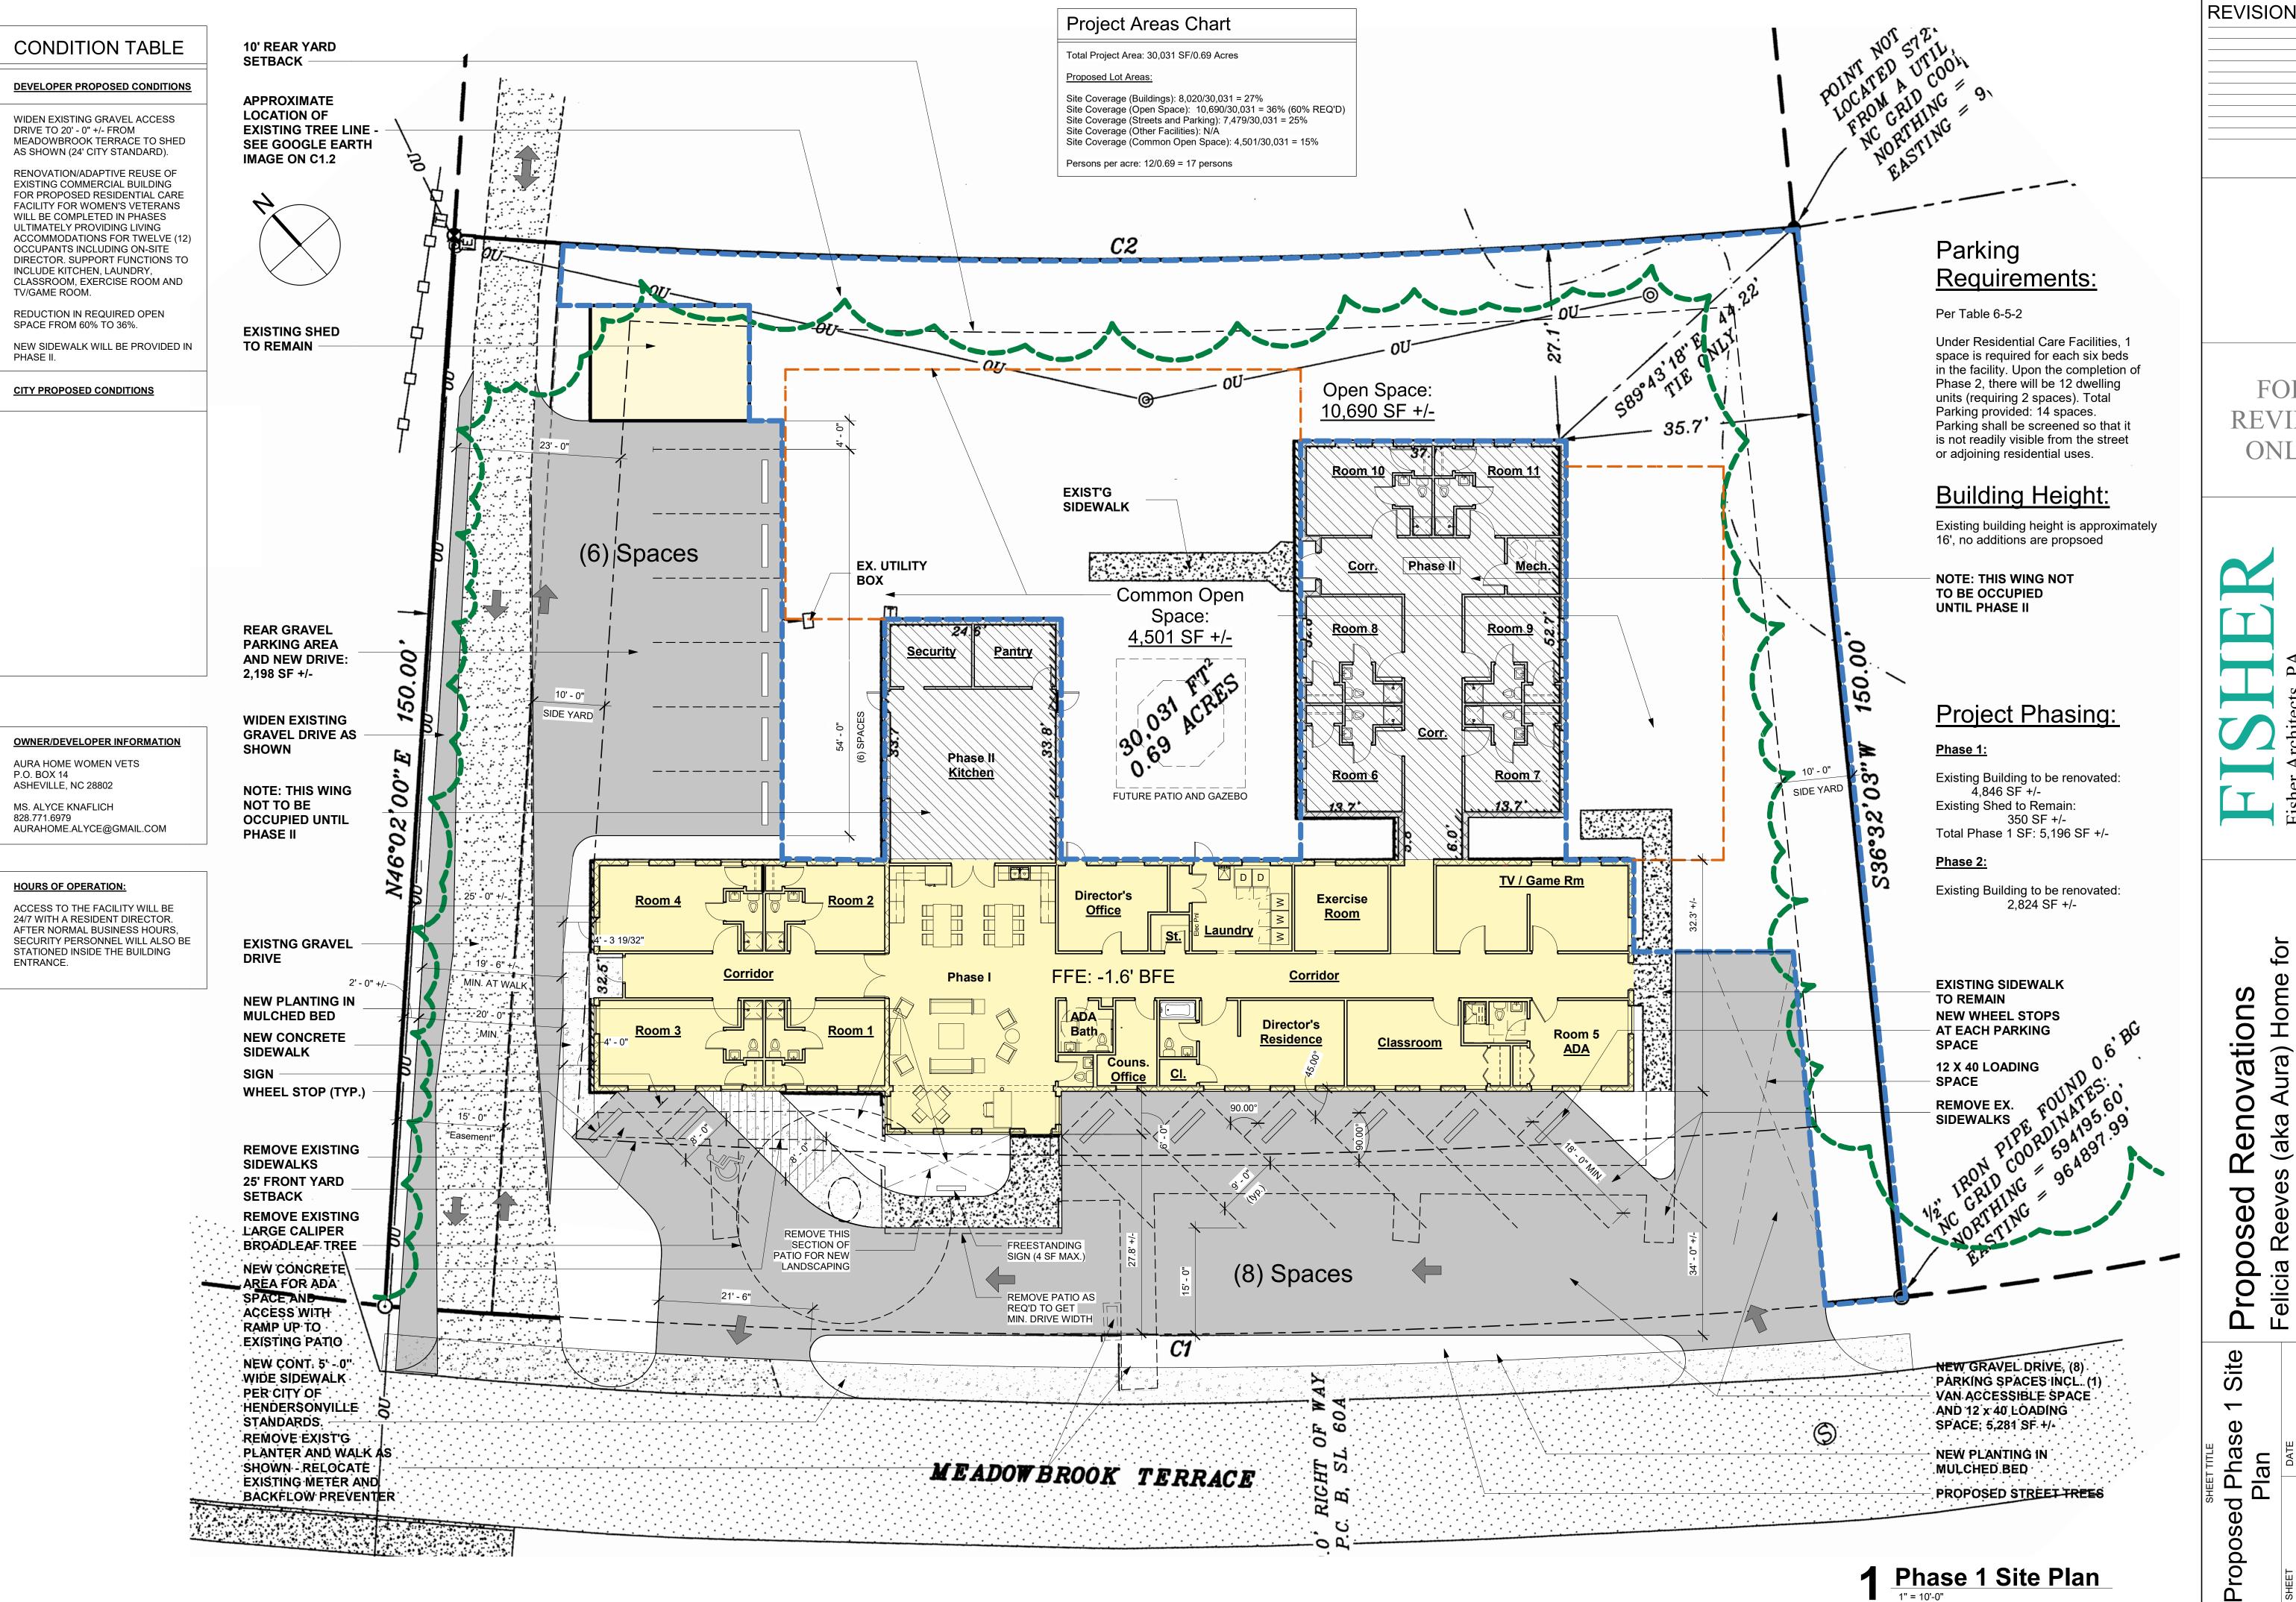

**REVISIONS** FOR **REVIEW** ONLY ura) Reeves (aka) Veterans .03

1 Phase 1 Site Plan
1" = 10'-0"

