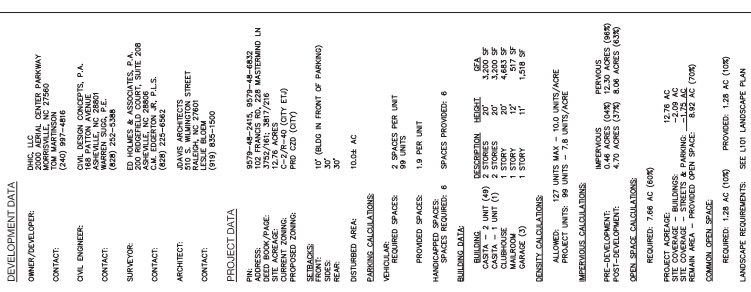


VICINITY MAP
(NOT TO SCALE)



CDC INSPECTIONS HOTLINE:
828-771-4755 OR INSPECTION@CDCGO.COM



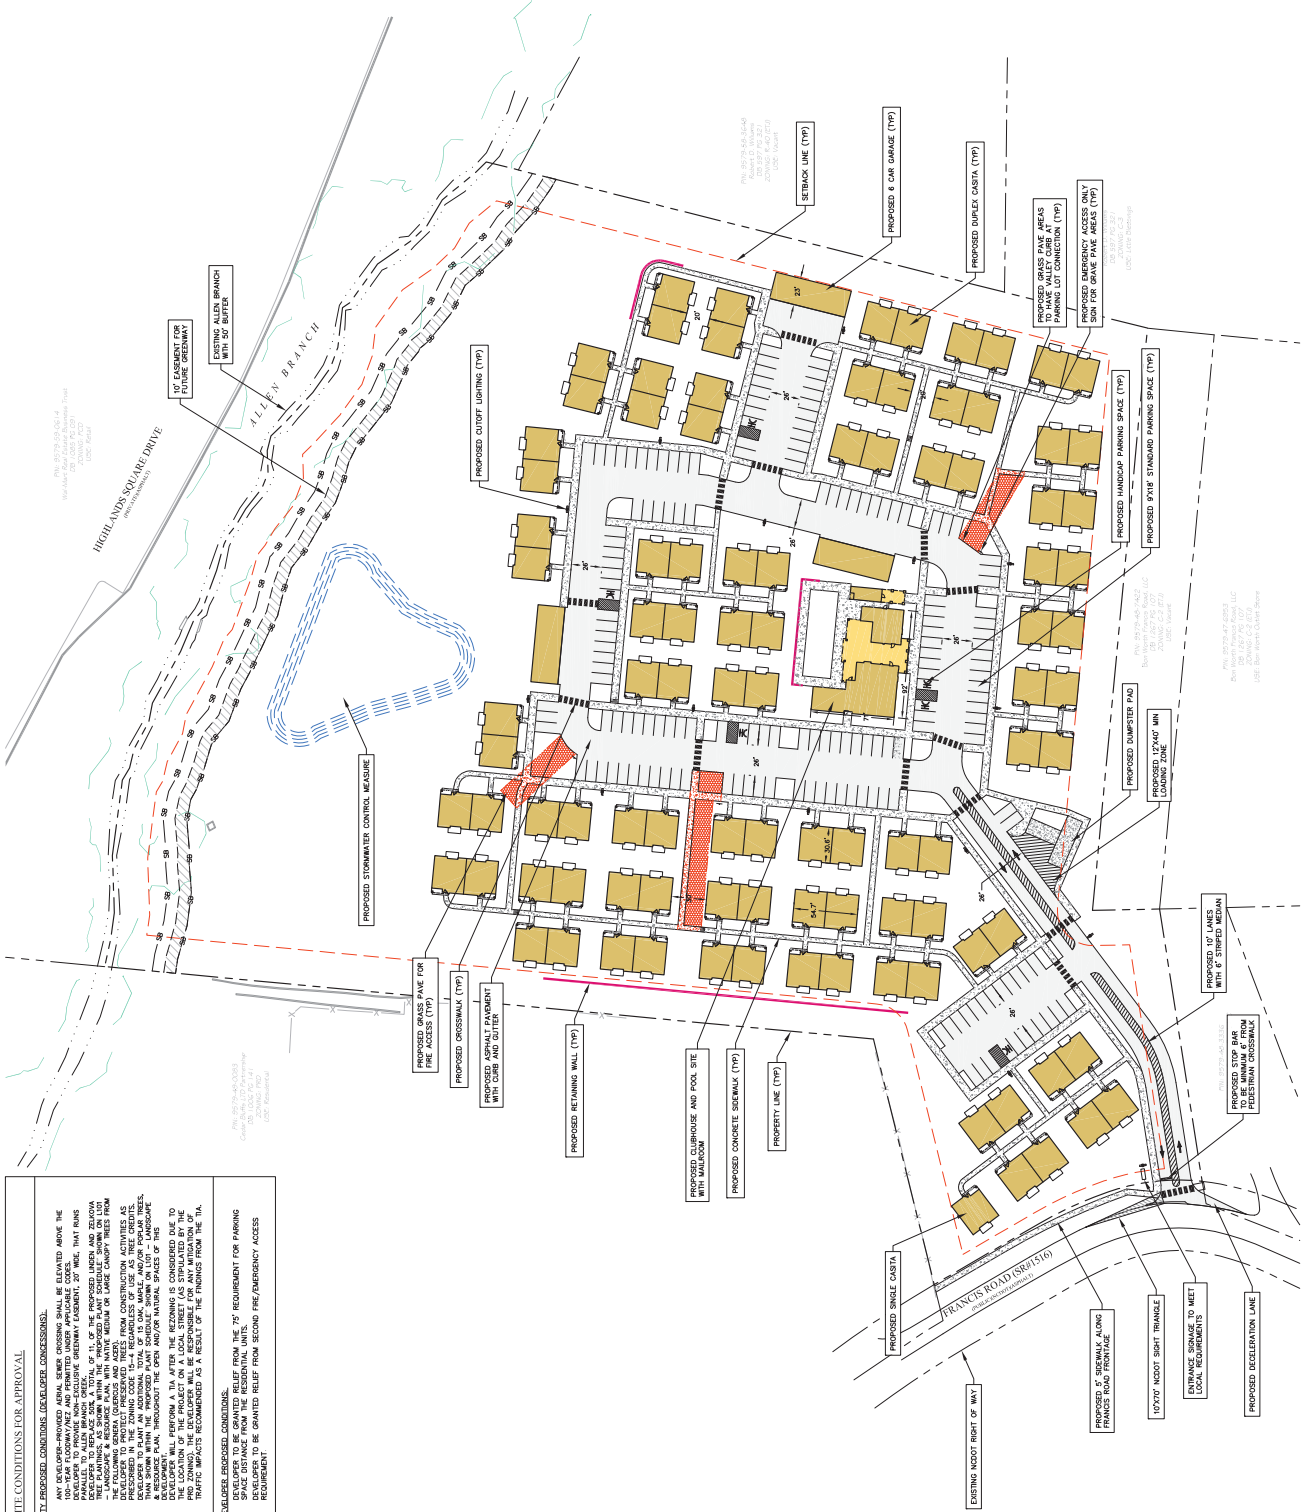
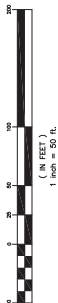
Know what's below.
Call before you dig.



NORTH

SITE PLAN

GRAPHIC SCALE

[illegible]