

**LIVING ROOM TWIN CASEMENT**




SCALE: 3/4" = 1'-0"



PROJ/JOB: Alexander, Caryn / 1723 Meadowbrook Terrace 1/29 Living room  
 DIST/DEALER: ASHEVILLE WINDOW & DOOR-ARDEN  
 DRAWN: BRANNON ESKRITT  
 QUOTE#: DJHNN26      PK VER: 0004.13.00      CREATED: 01/29/2025      REV SION:

SHEET  
 1  
 OF 1



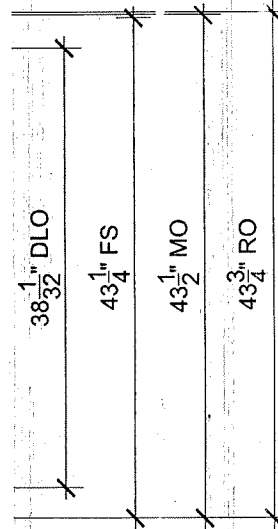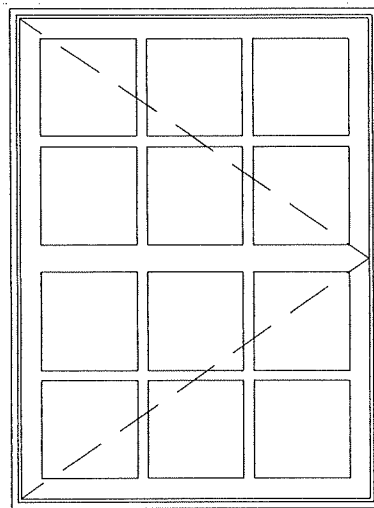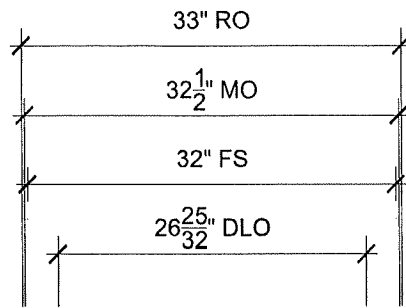

**KITCHEN SINGLE WDW**


SCALE: 3/4" = 1'-0"



PROJ/JOB: Alexander, Caryn / 1723 Meadowbrook Ter 1/29 Kitchen & Sunroom  
 DIST/DEALER: ASHEVILLE WINDOW & DOOR-ARDEN  
 DRAWN: BRANNON ESKRITT  
 QUOTE#: E6EHQWT PK VER: 0004.13.00

CREATED: 01/29/2025 REVISION:

SHEET  
 1  
 OF 3

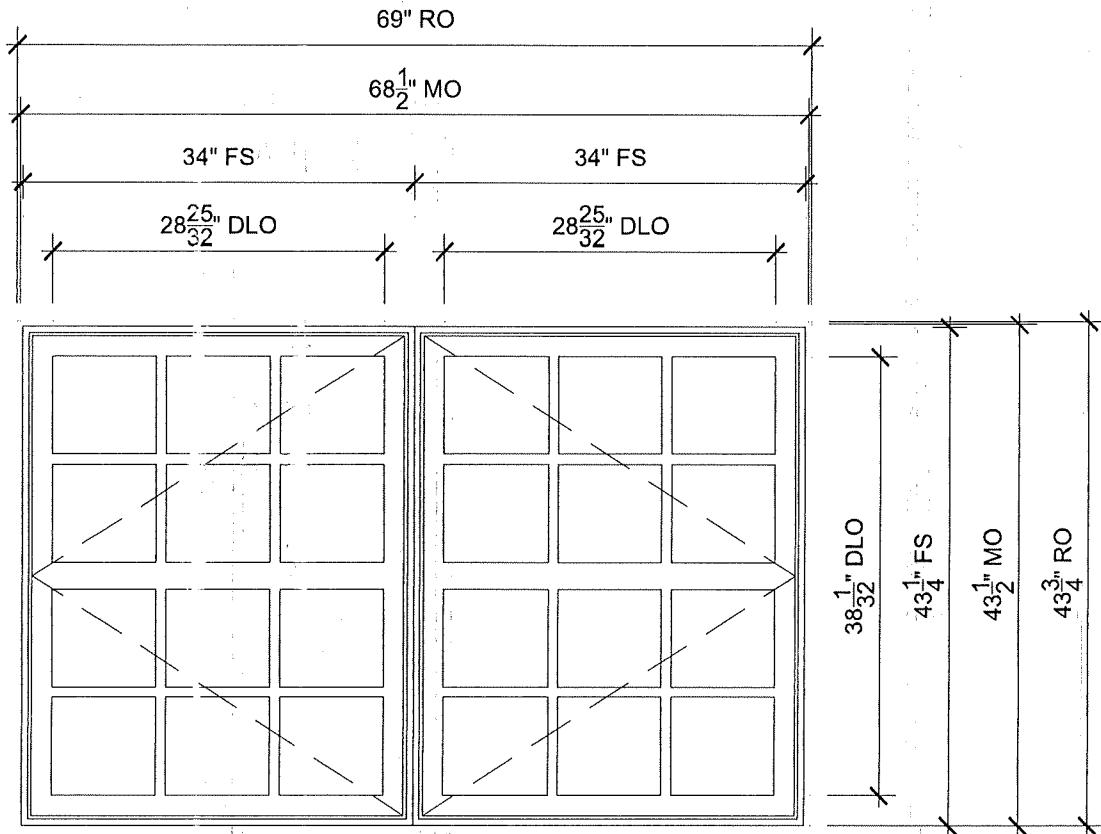


**TWIN CASEMENT**

SCALE: 3/4" = 1'-0"



PROJ/JOB Alexander, Caryn / 1723 Meadowbrook Ter 1/29 Kitchen & Sunroom  
 DIST/DEALER ASHEVILLE WINDOW & DOOR-ARDEN  
 DRAWN: BRANNON ESKRITT  
 QUOTE#: I 6EHQWT      PK VER: 0004.13.00      CREATED: 01/29/2025      REVISION:

SHEET  
 2  
 OF 3

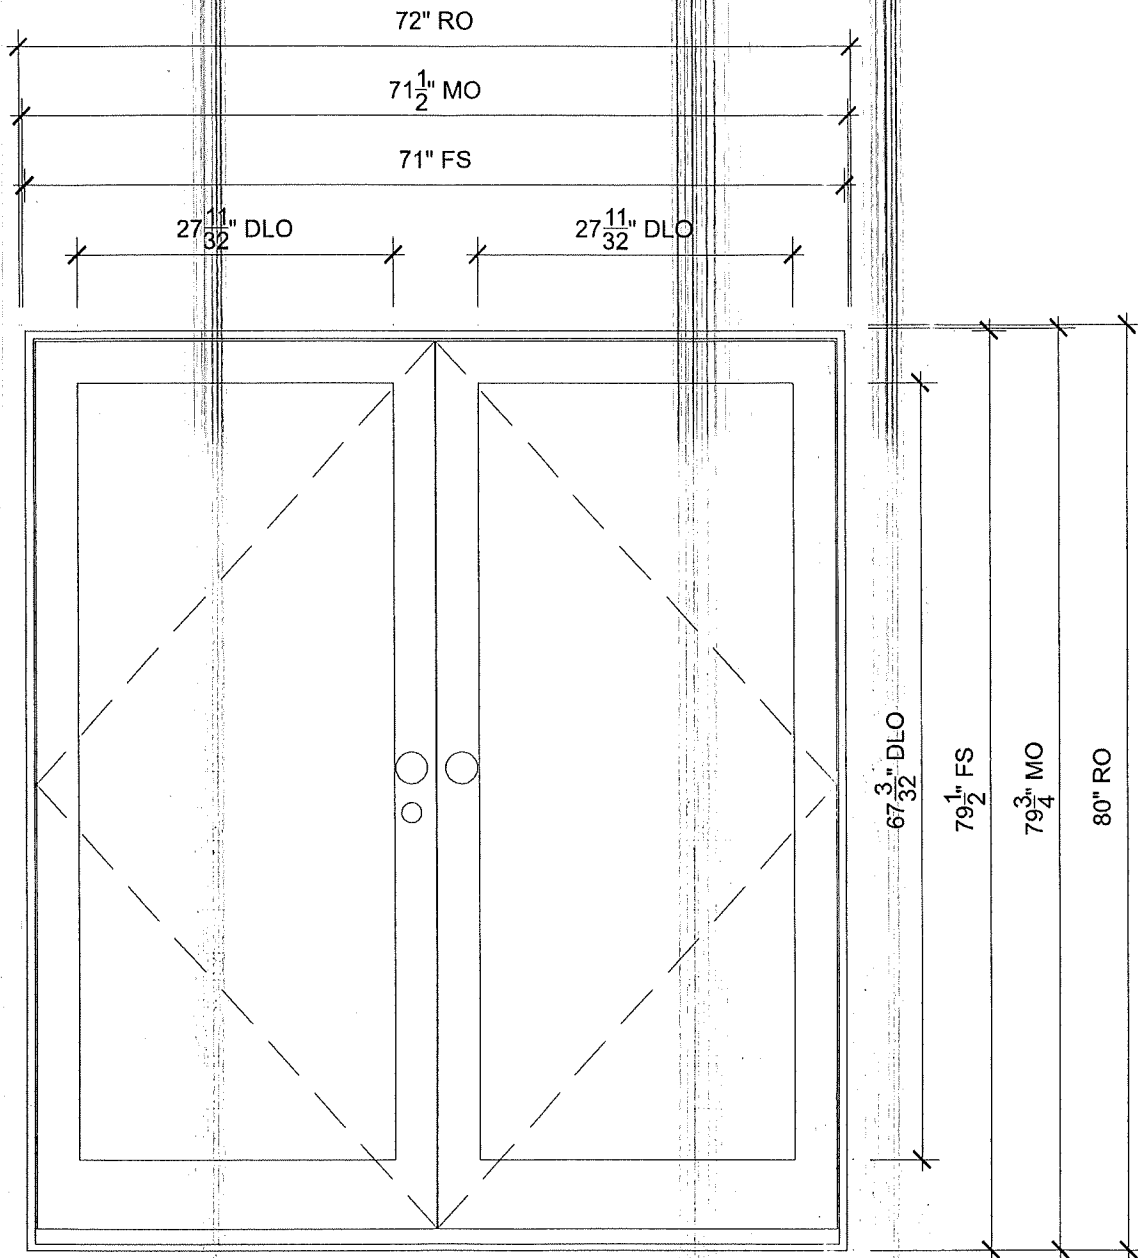

**FRENCH DOOR**  
 SCALE: 3/4" = 1'-0"



PROJ/JOB: Alexander, Caryn / 1723 Meadowbrook Ter 1/29 Kitchen & Sunroom  
 DIST/DEALER: ASHEVILLE WINDOW & DOOR-ARDEN  
 DRAWN: BRANNON ESKRITT  
 QUOTE#: E6EHQWT PK VER: 0004.13.00 CREATED: 01/29/2025 REVISION:

SHEET  
 3  
 OF 3

