


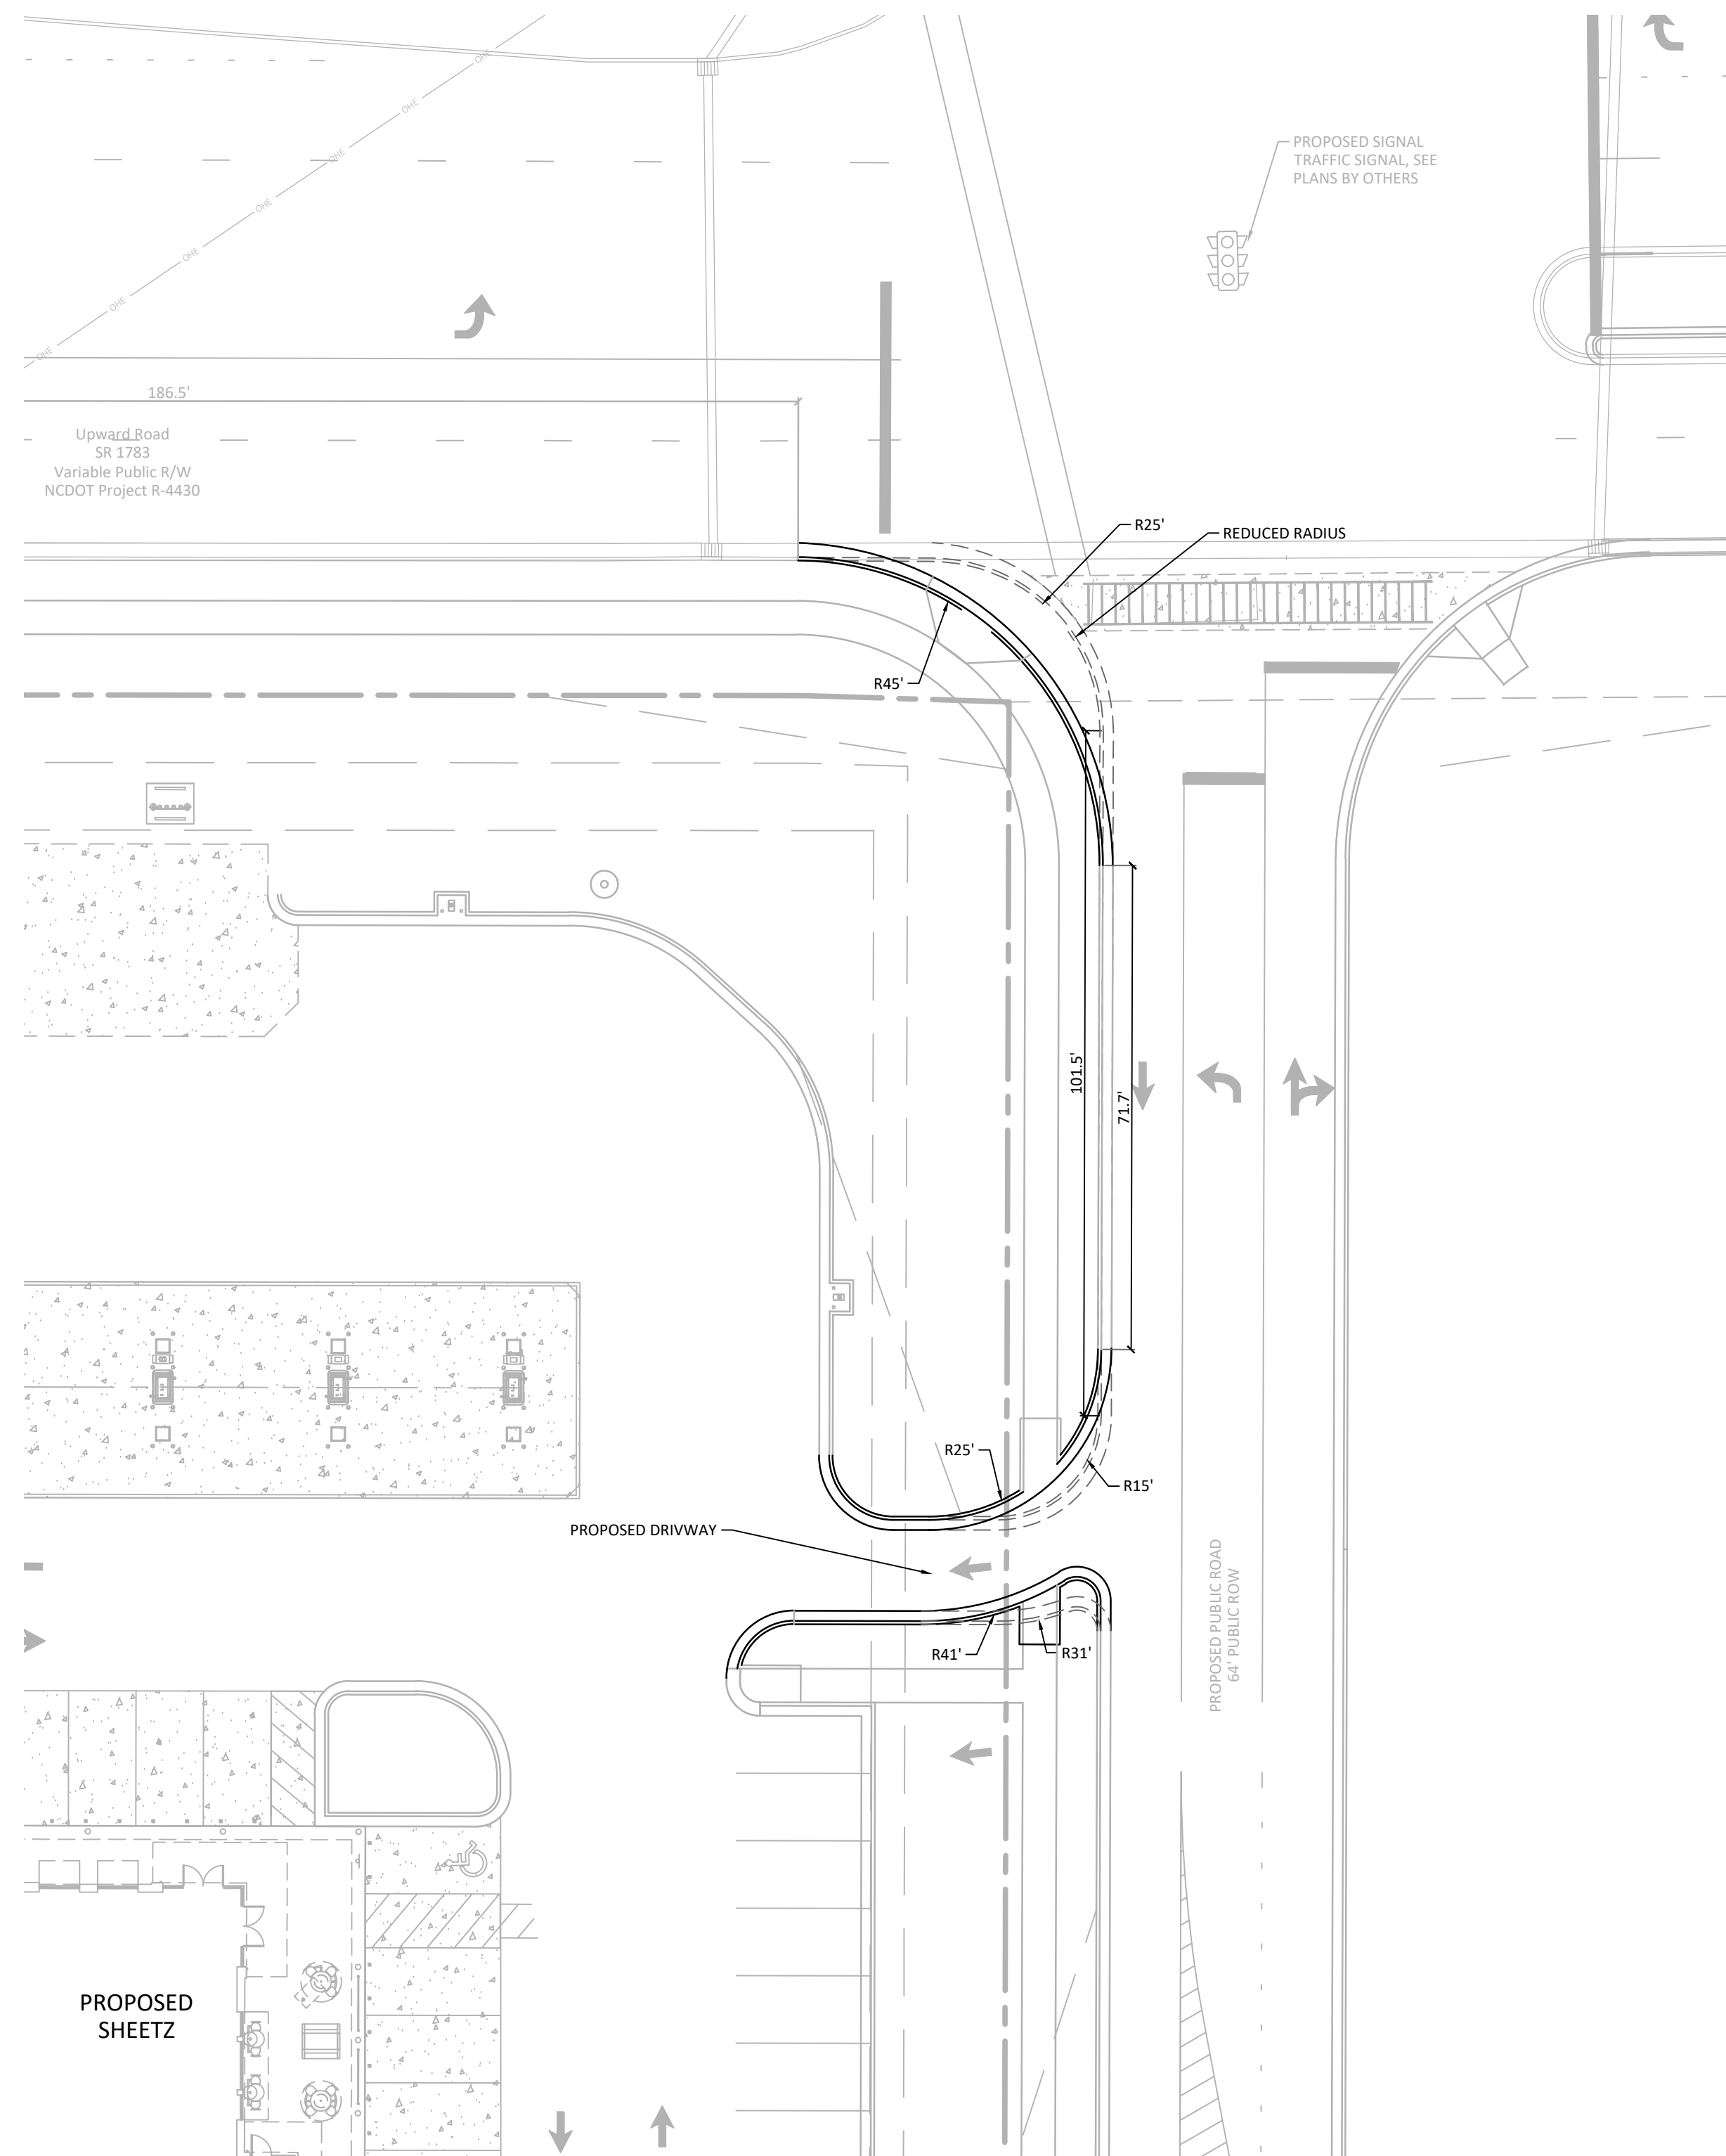
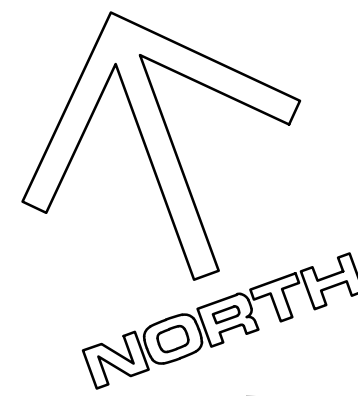
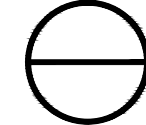


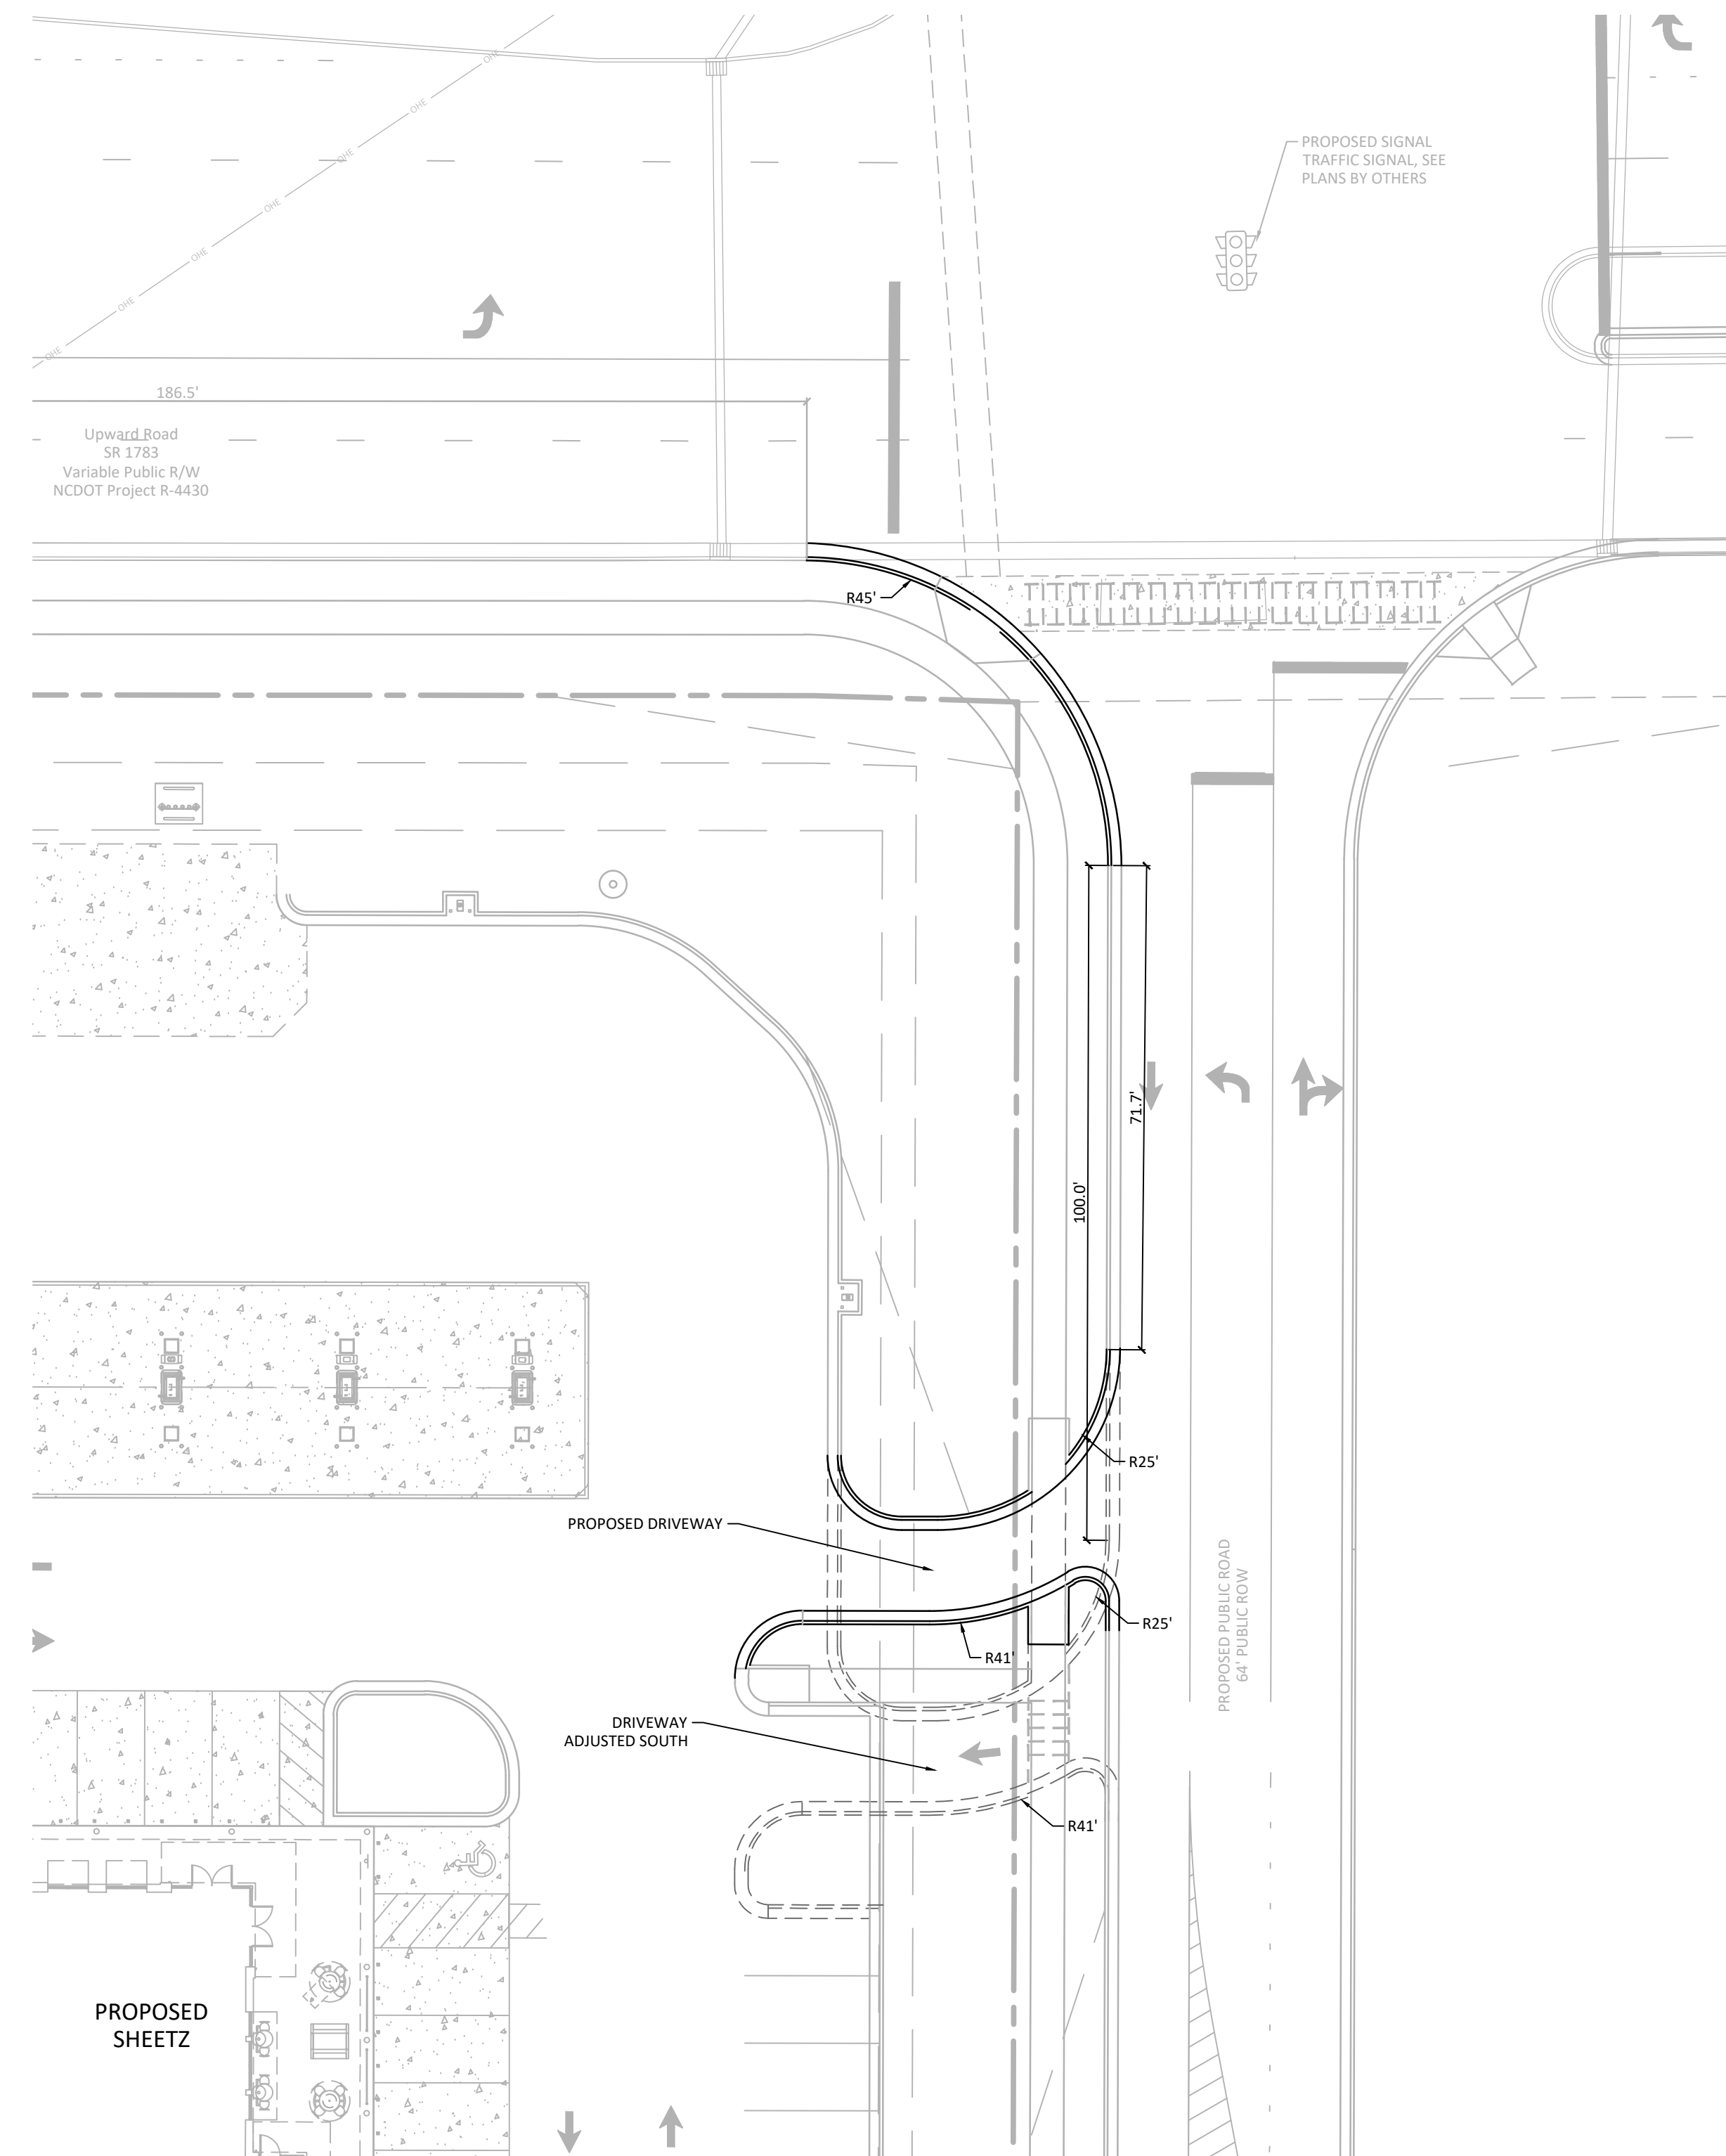

 **MODIFIED RADIUS**
SCALE: 1"=20'

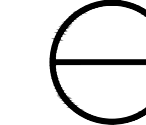

 **DRIVEWAY SHIFT SOUTH**
SCALE: 1"=20'

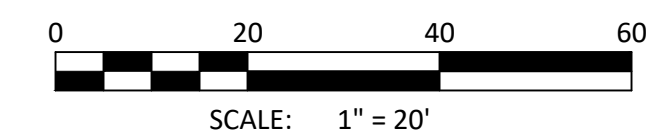

© COPYRIGHT 2026 BY BLUE RIDGE ENGINEERING PLLC, NC LICENSE #P-0205. ALL RIGHTS RESERVED. THIS PLAN MAY NOT BE RE-USED, SOLD, LOANED OR GIVEN TO OTHERS. REPRODUCTION OR PHOTOCOPYING OF THIS PLAN WITHOUT THE WRITTEN CONSENT OF BLUE RIDGE ENGINEERING PLLC IS PROHIBITED.

ORIGINAL ISSUE DATE: 06/29/2026
REVISIONS:

PROJECT # 24039
DRAWN BY: WIH

Blue Ridge Engineering PLLC
924 Main Street - Suite 200
North Wilkesboro, NC 28659
336.838.2500
www.ridge.blue
Firm #P-0205



Prepared for:



Variance Exhibit

Sheetz

780 Upward Road
Hendersonville, NC 28731

SHEET

Exhibit