


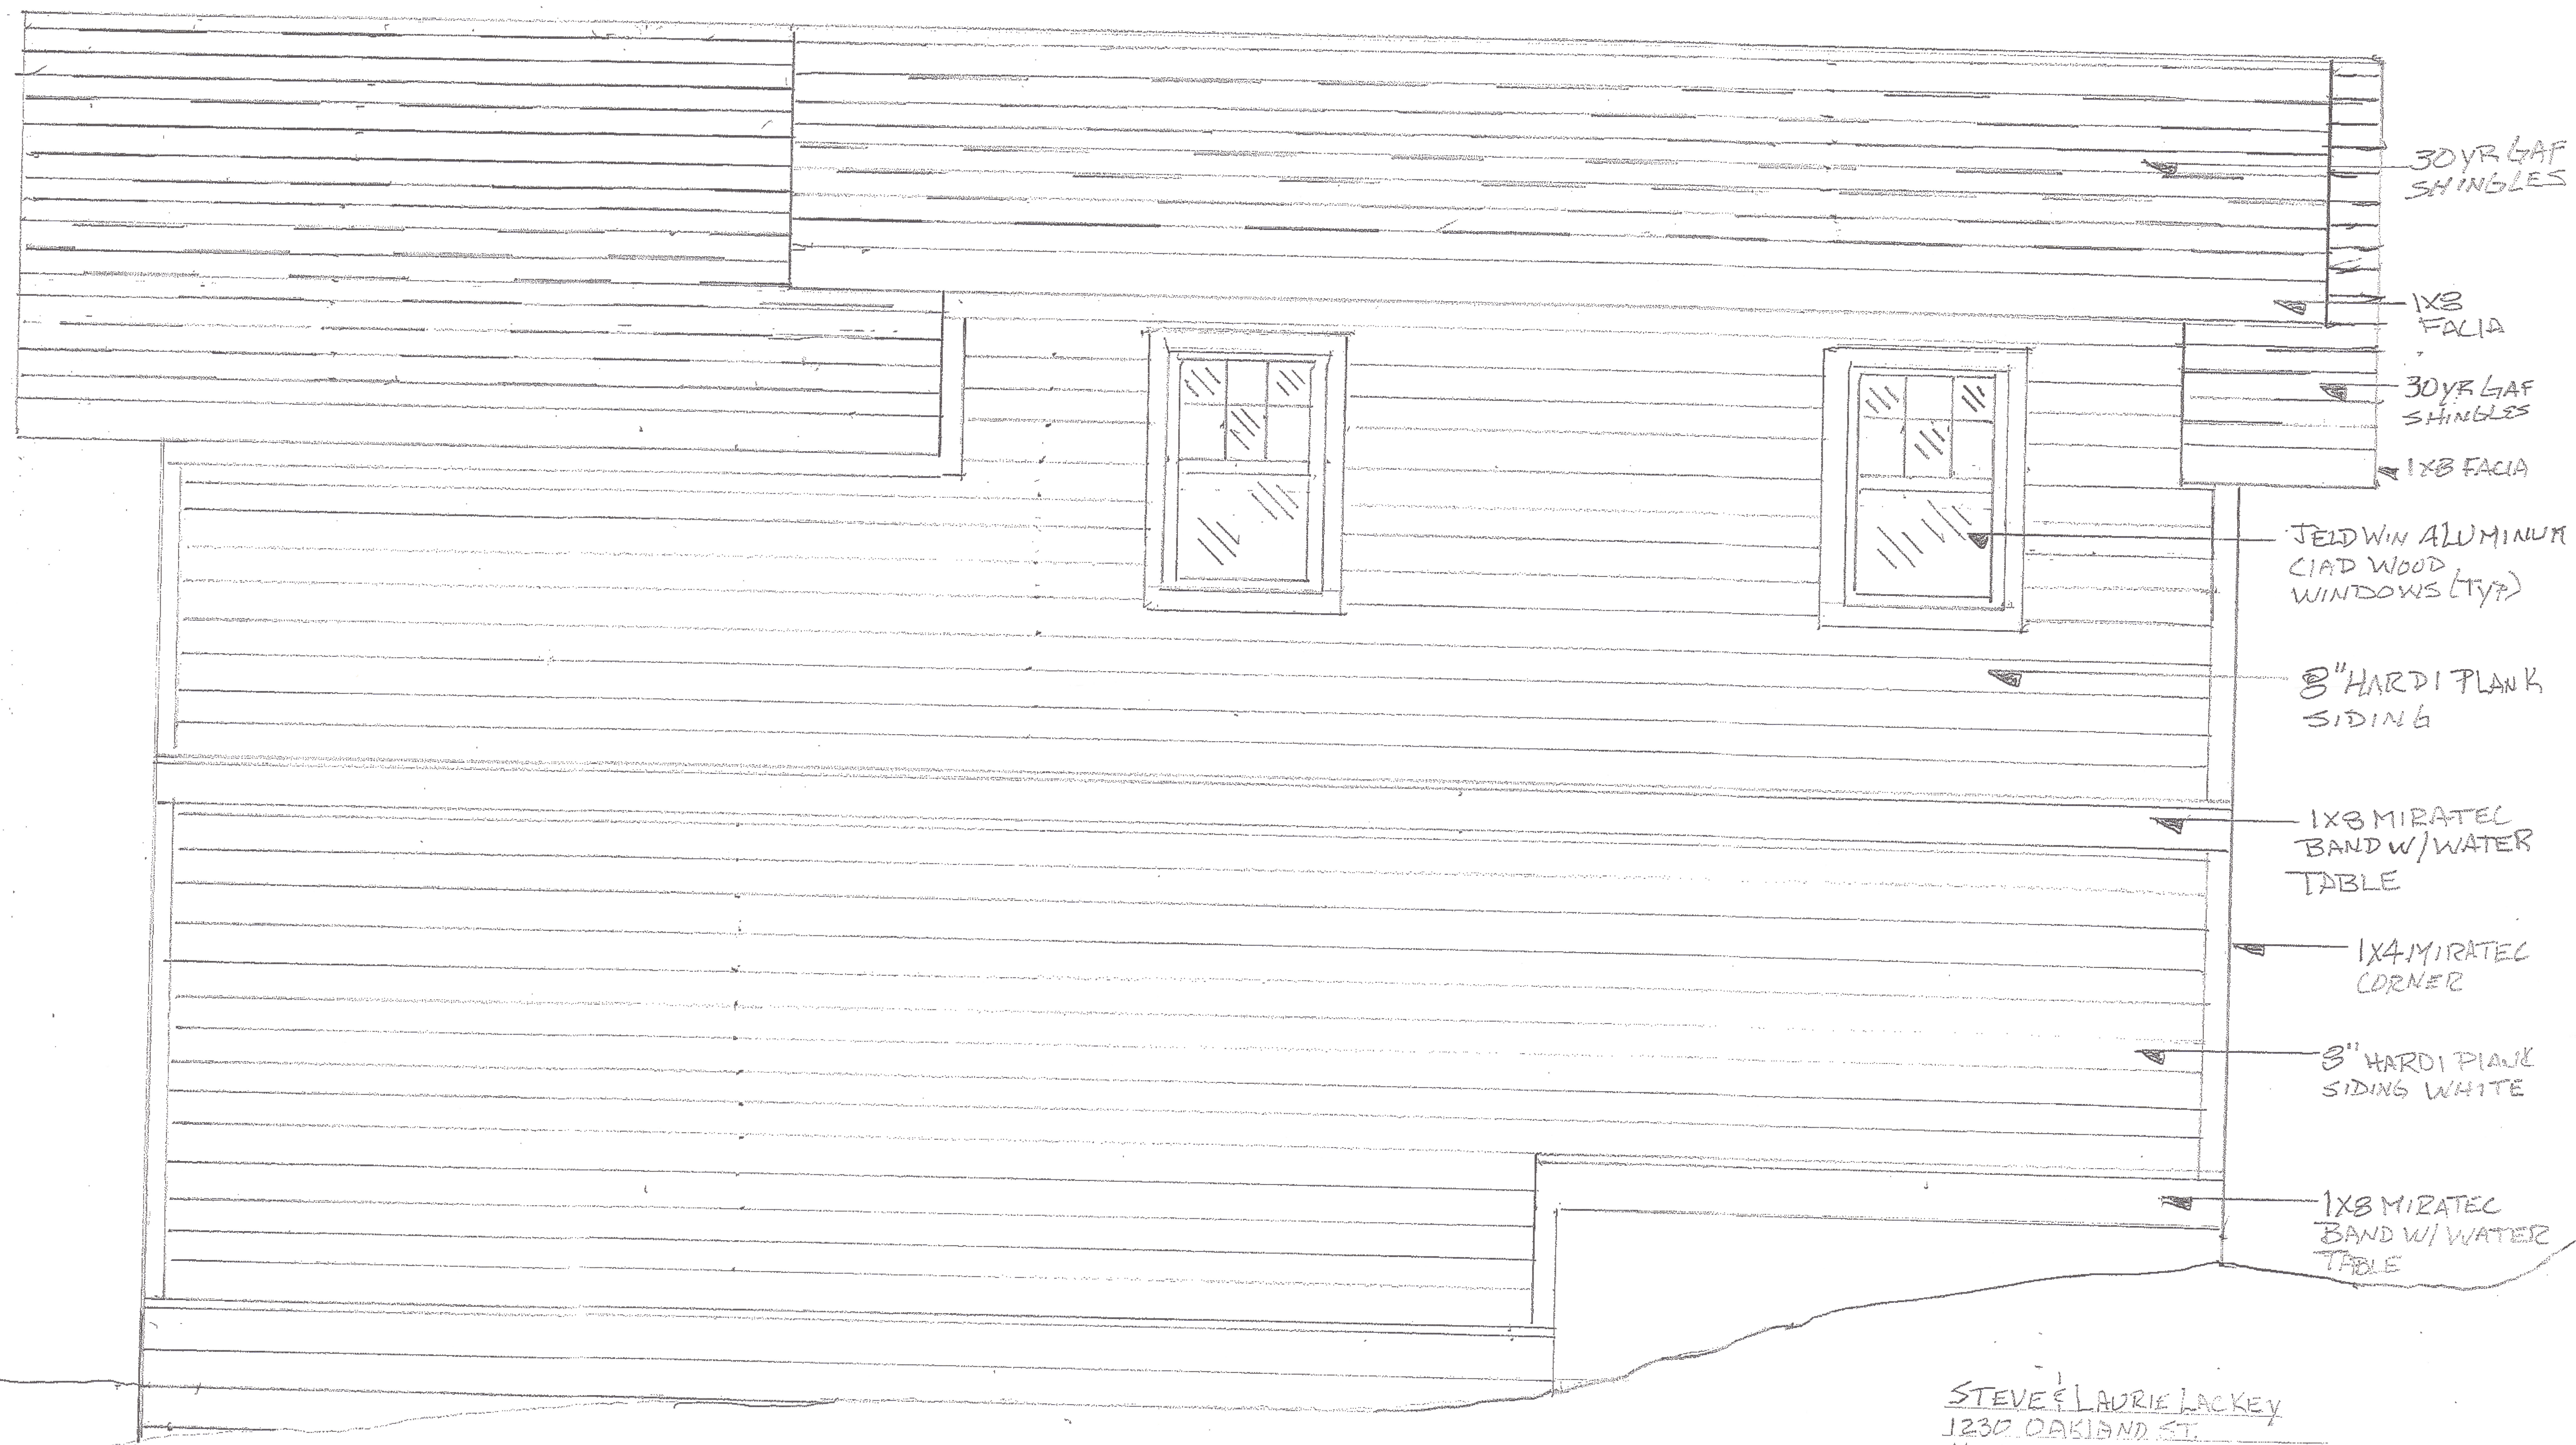

REAR ELEVATION

STEVE & LAURIE LACKEY
 1230 OAKLAND ST.
 HENDERSONVILLE, NC 28192
 DESIGNER: RICK COX CAROLINA CARPENTER
 3/8" = 1'