


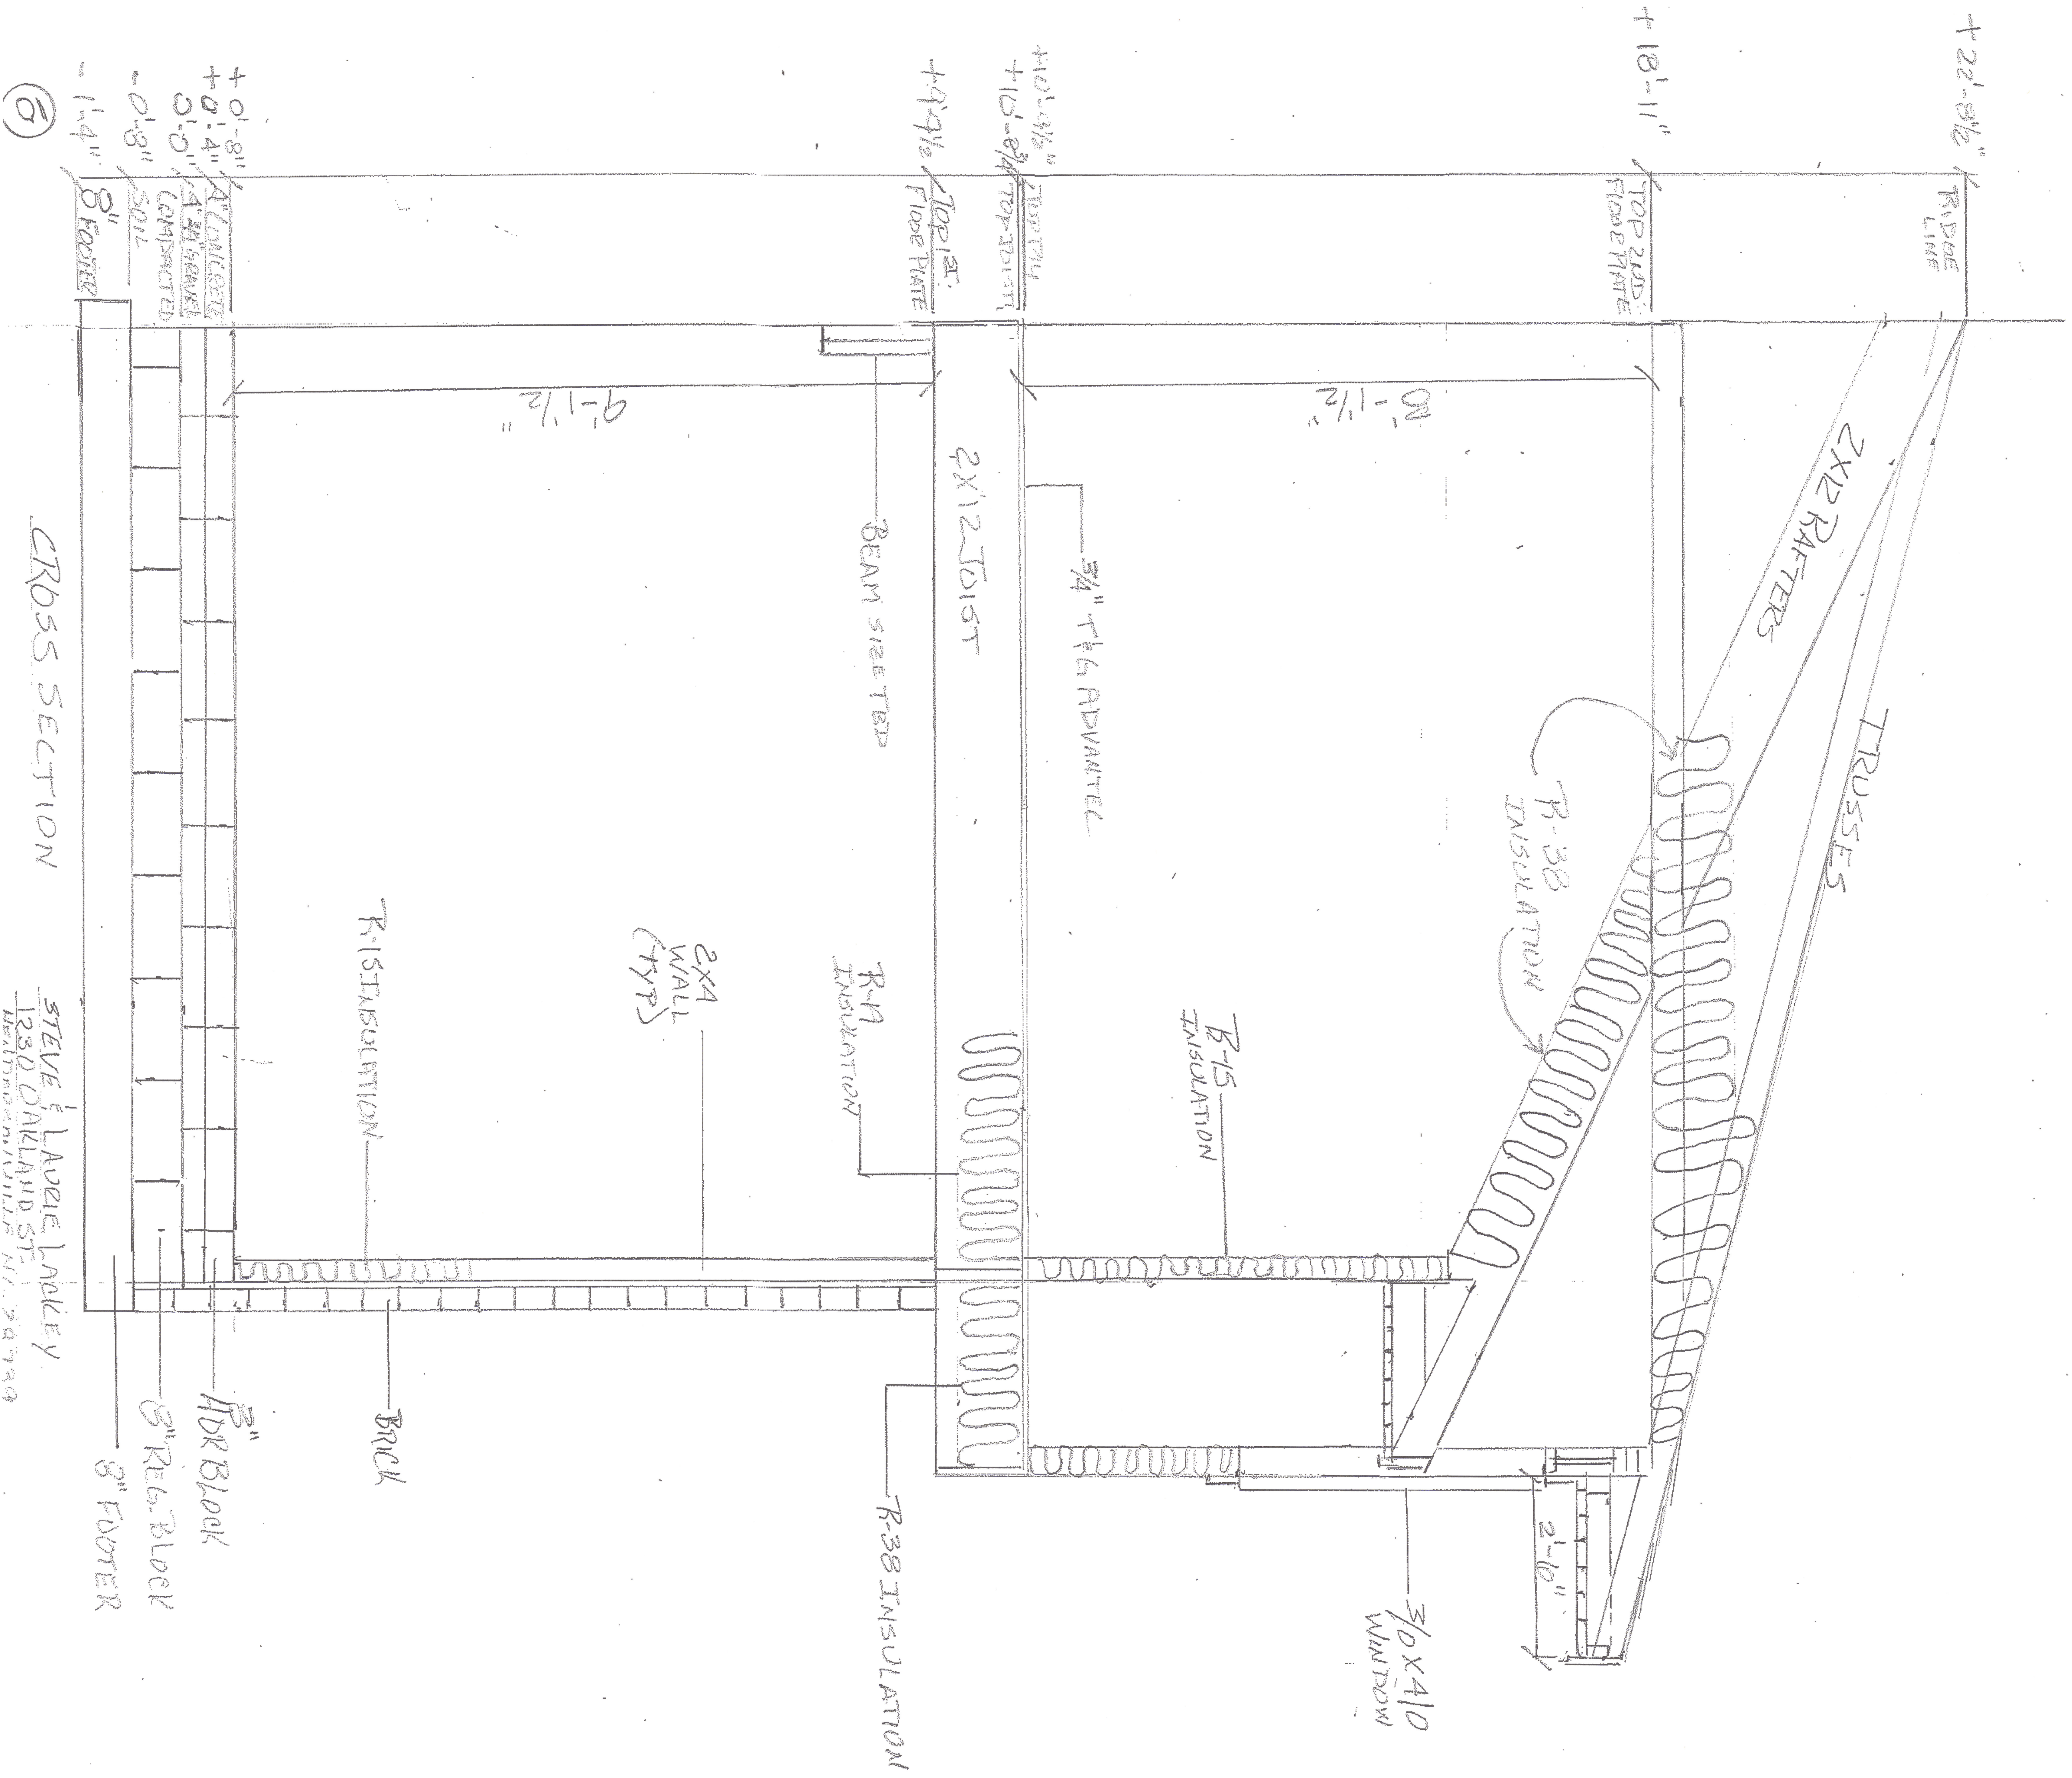

CROSS SECTION

STEVE & LAURIE LOCKLEY
1230 OAKLAND ST.
HEALINGWATERVILLE ME 04949

(6)