



STEVE FLAURE LACKEY
 1230 OAKLAND ST.
 HENDERSONVILLE, NC
 28739

DETAIL SHEET

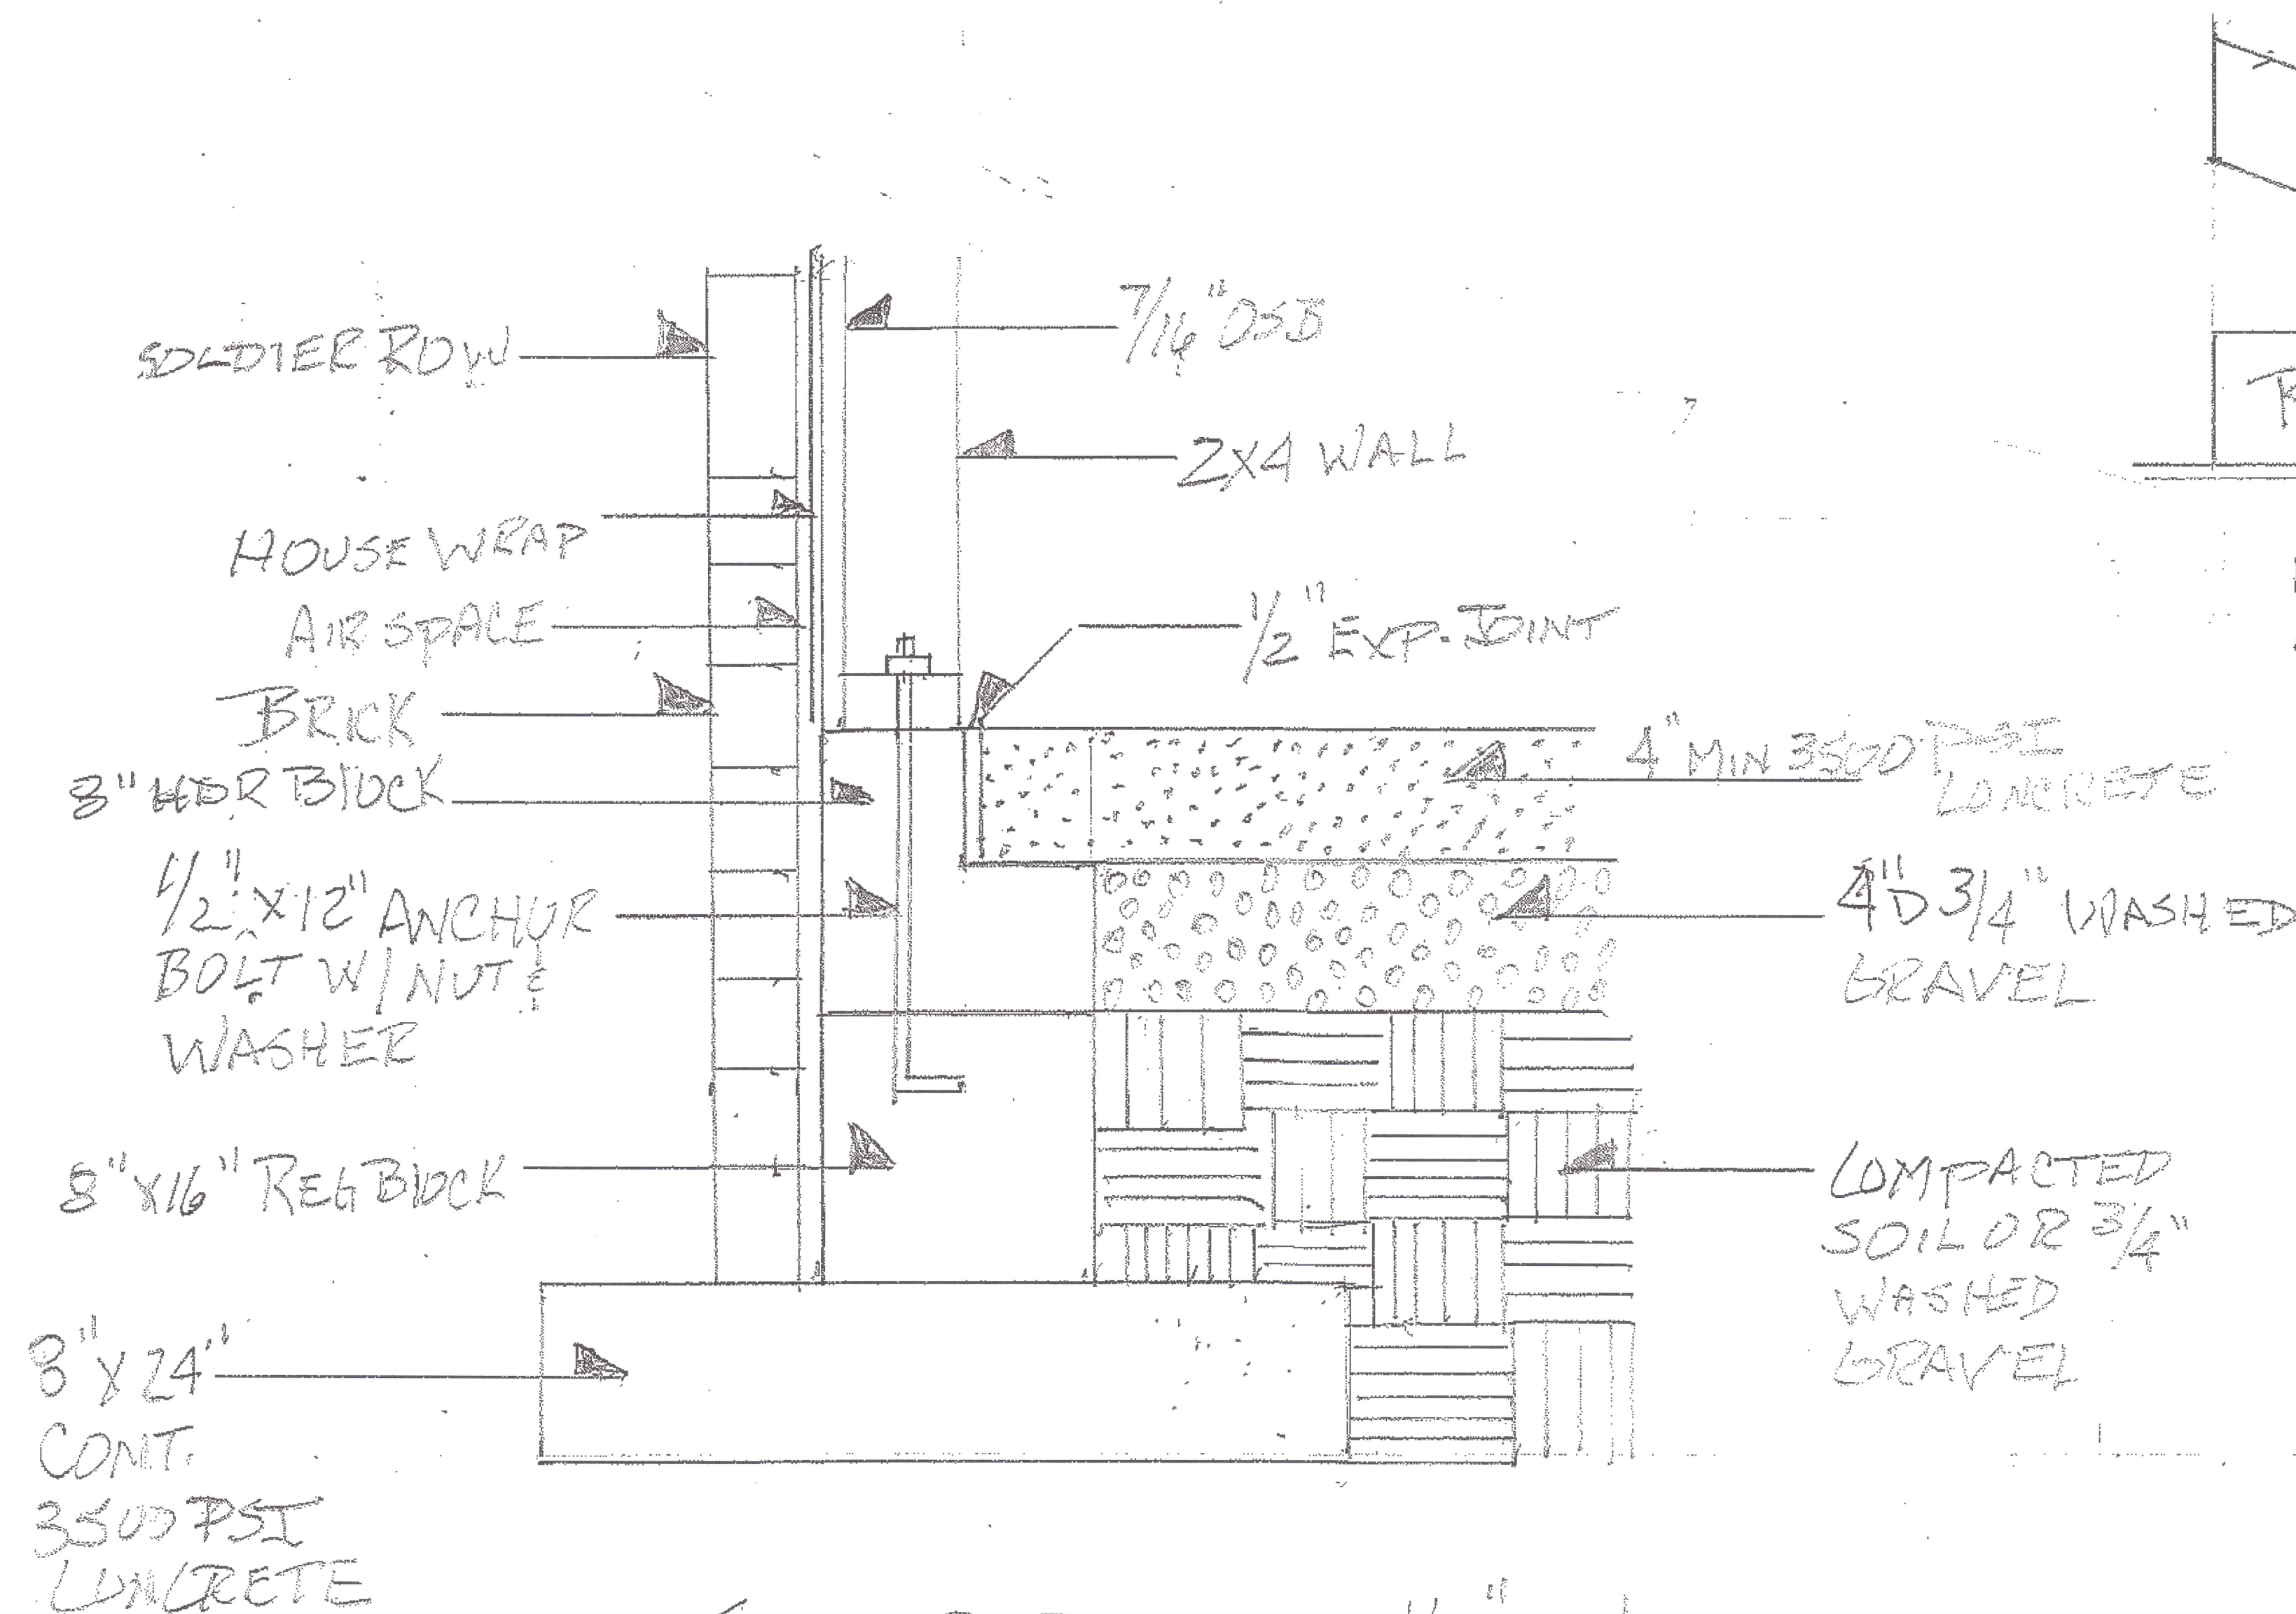

FOOTERS DETAIL 1 1/2" = 1'

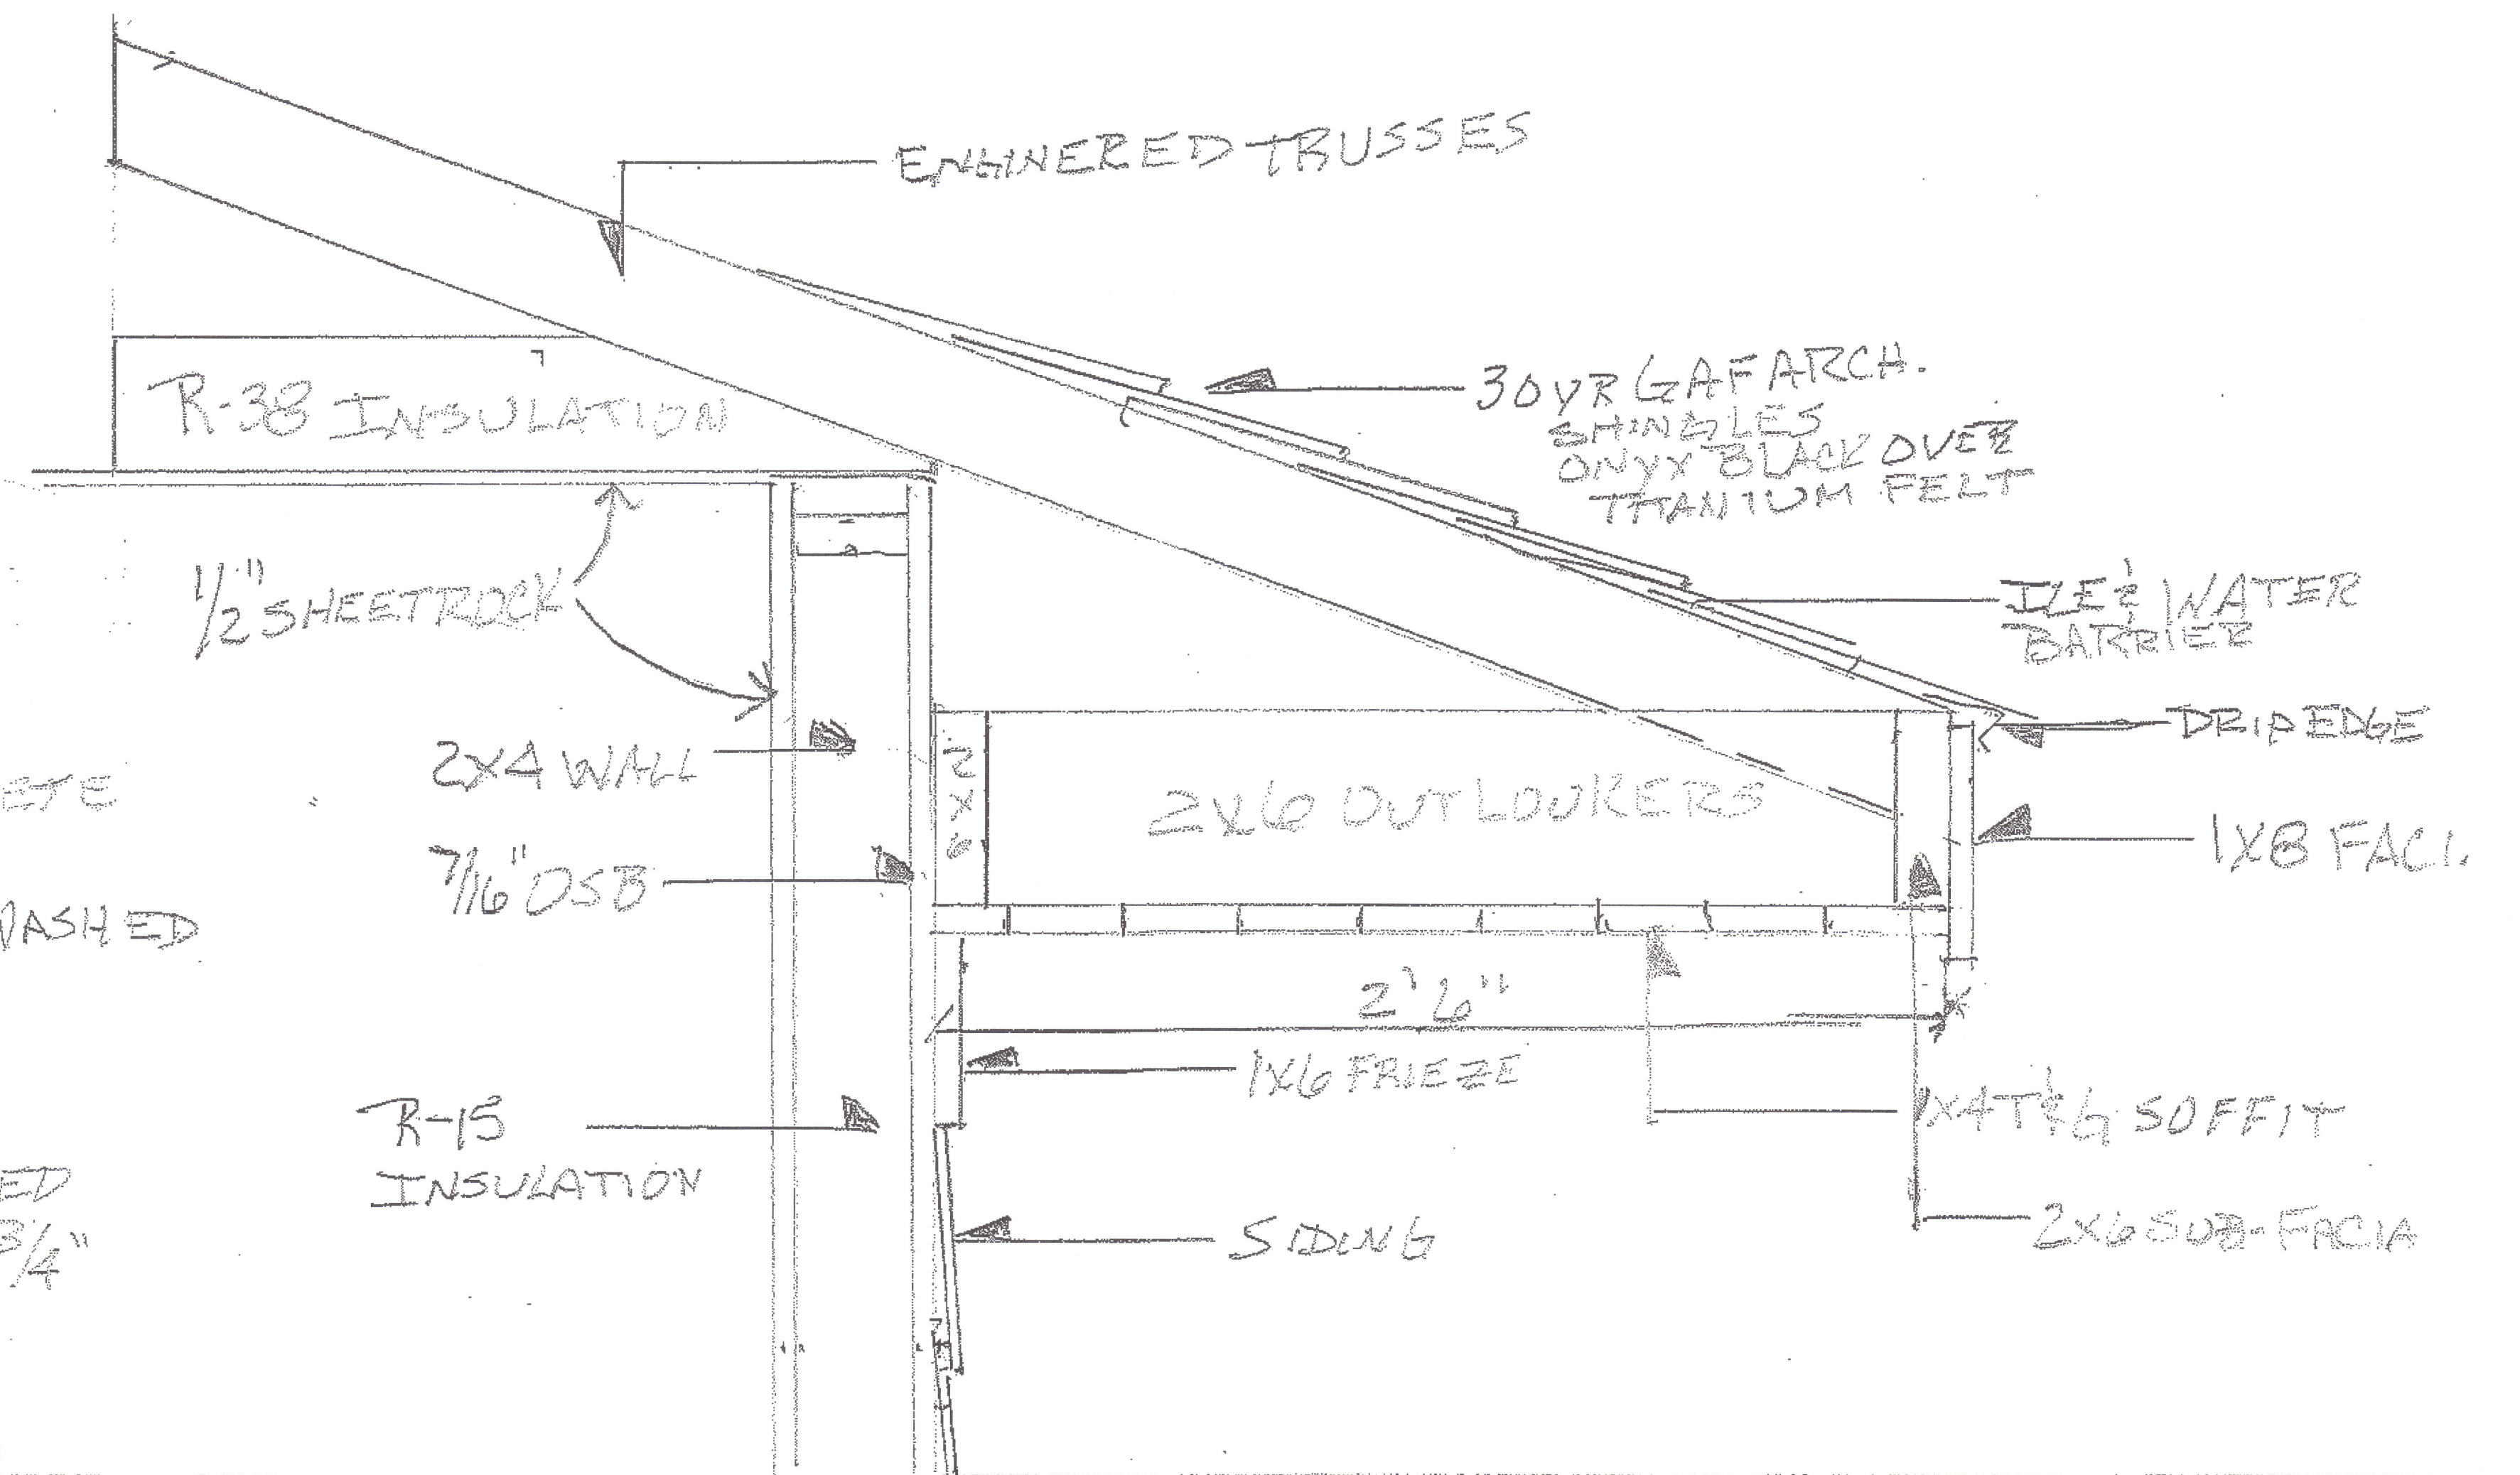

SOFFIT DETAIL 1 1/2" = 1'