


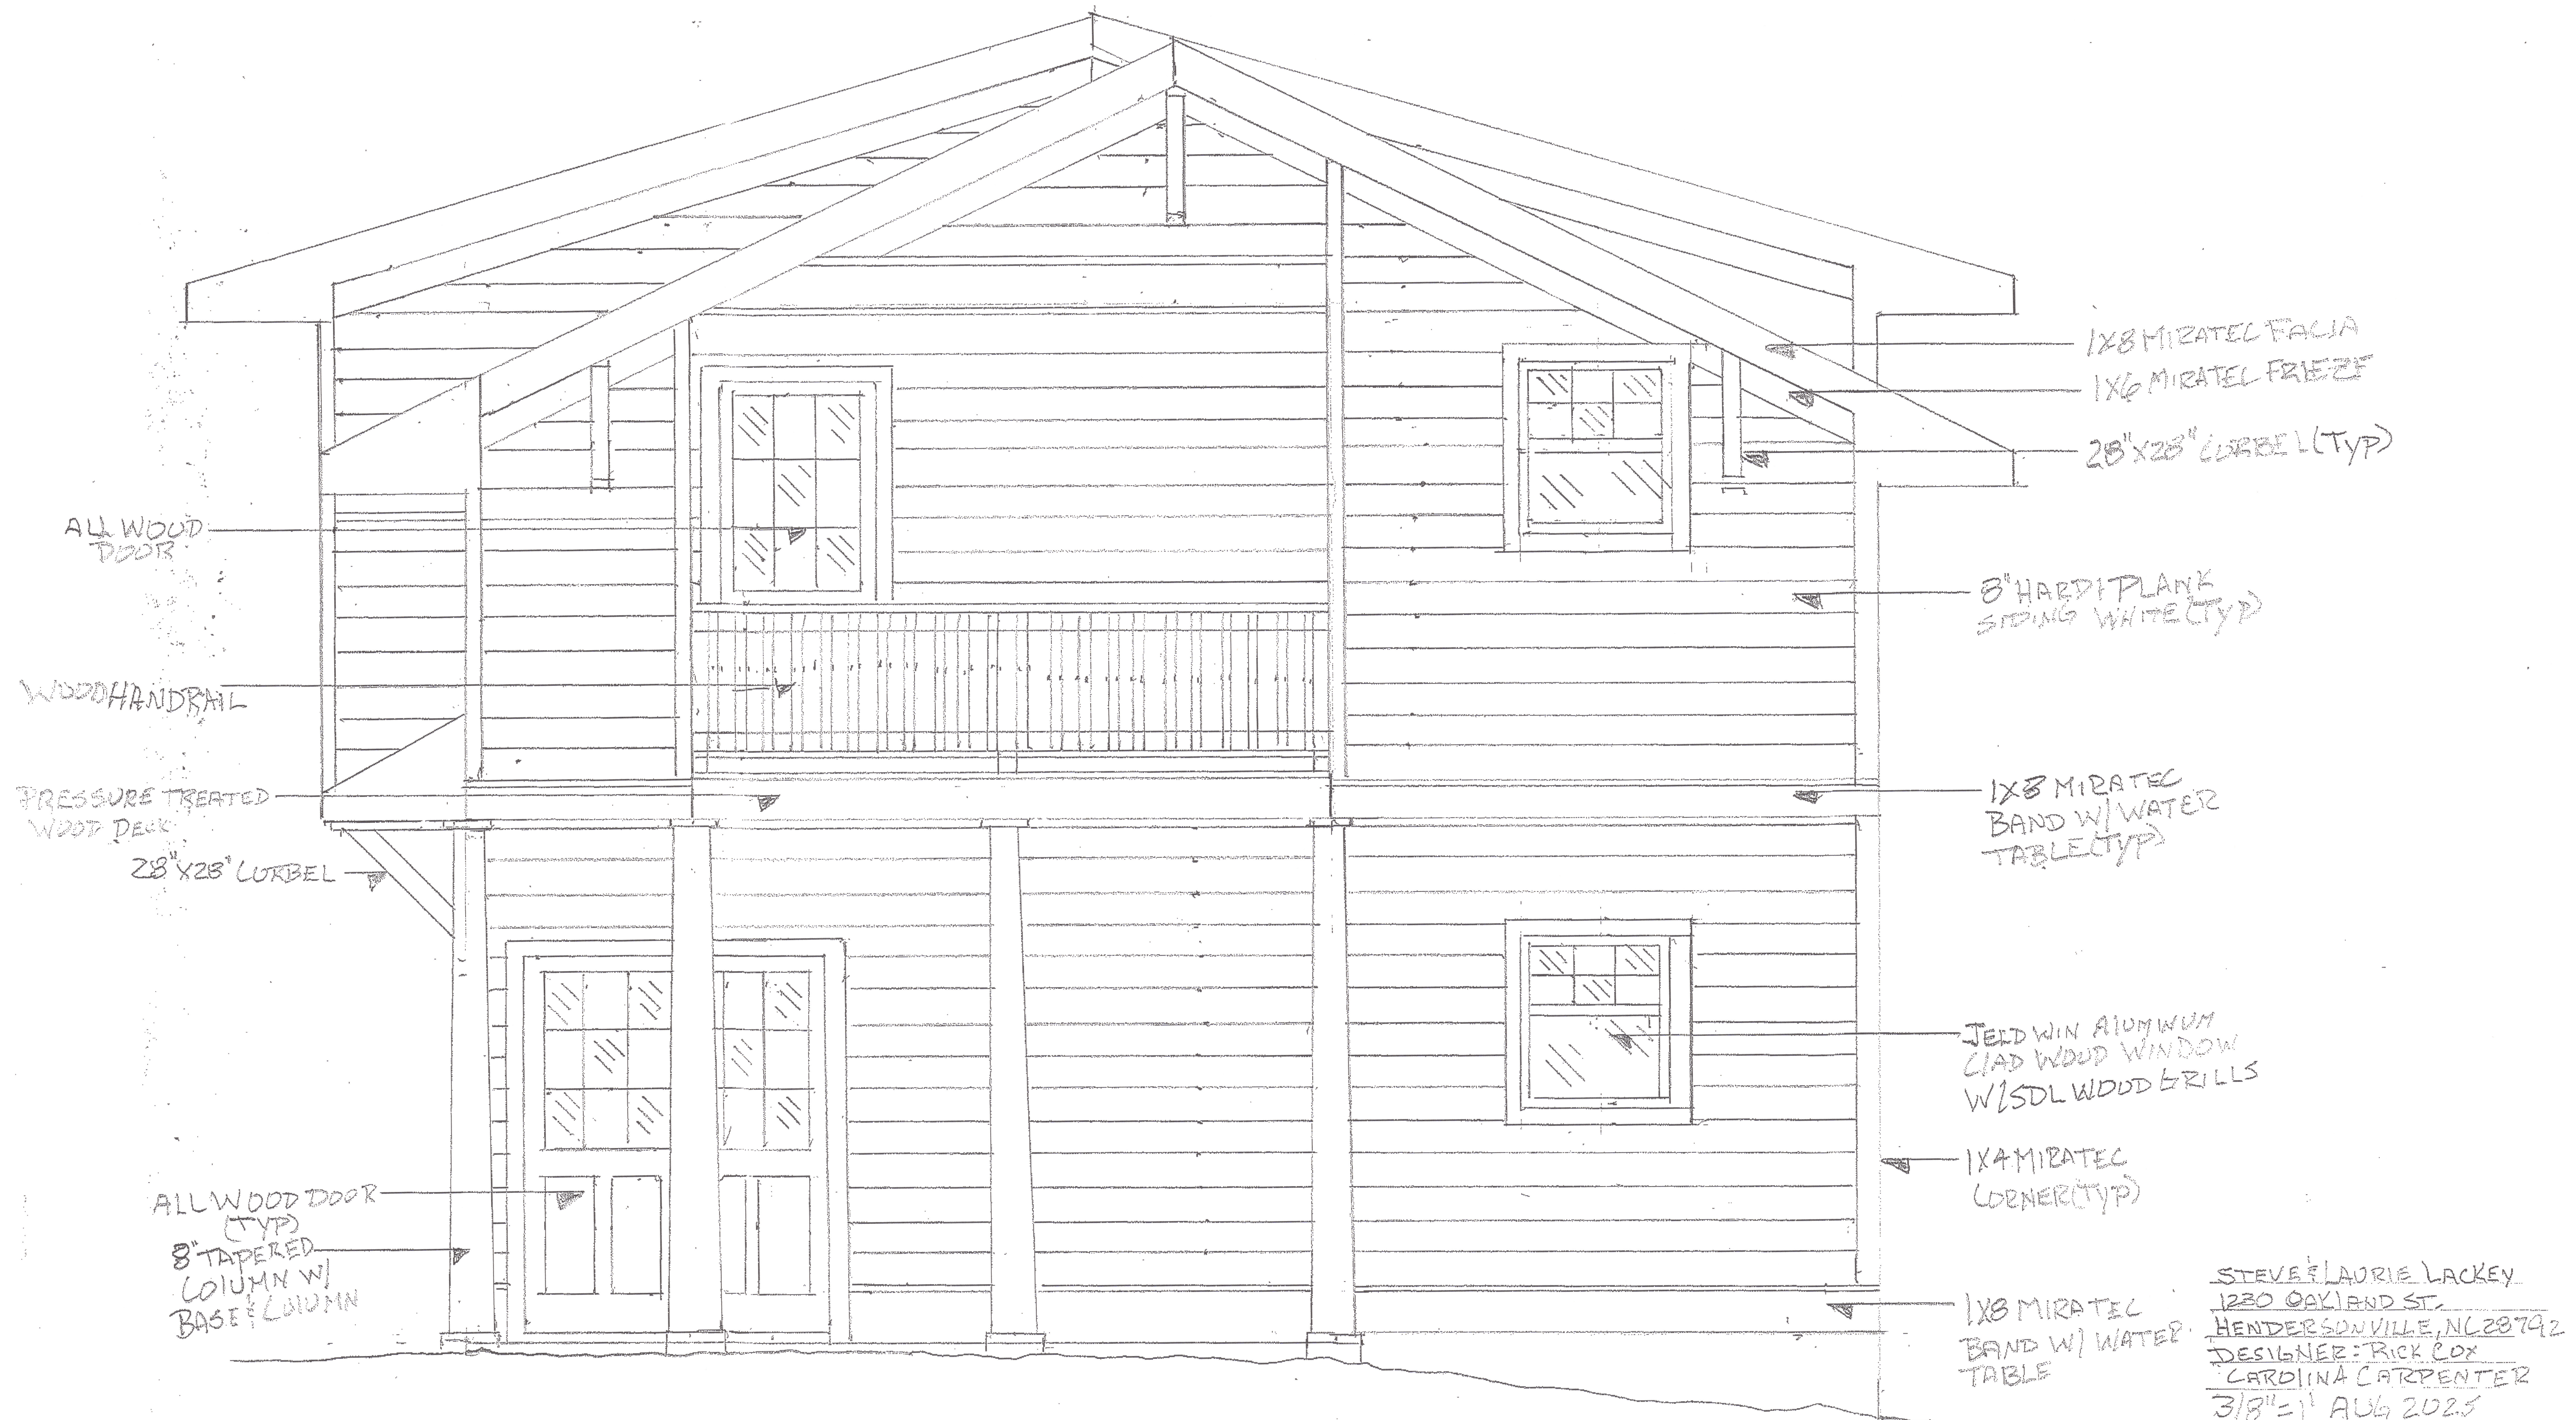

STEVE & LAURIE LACKEY
1230 OAKLAND ST.
HENDERSONVILLE, NC 28792
DESIGNER: RICK COX
CAROLINA CARPENTER
3/8"=1' AUG 2025