


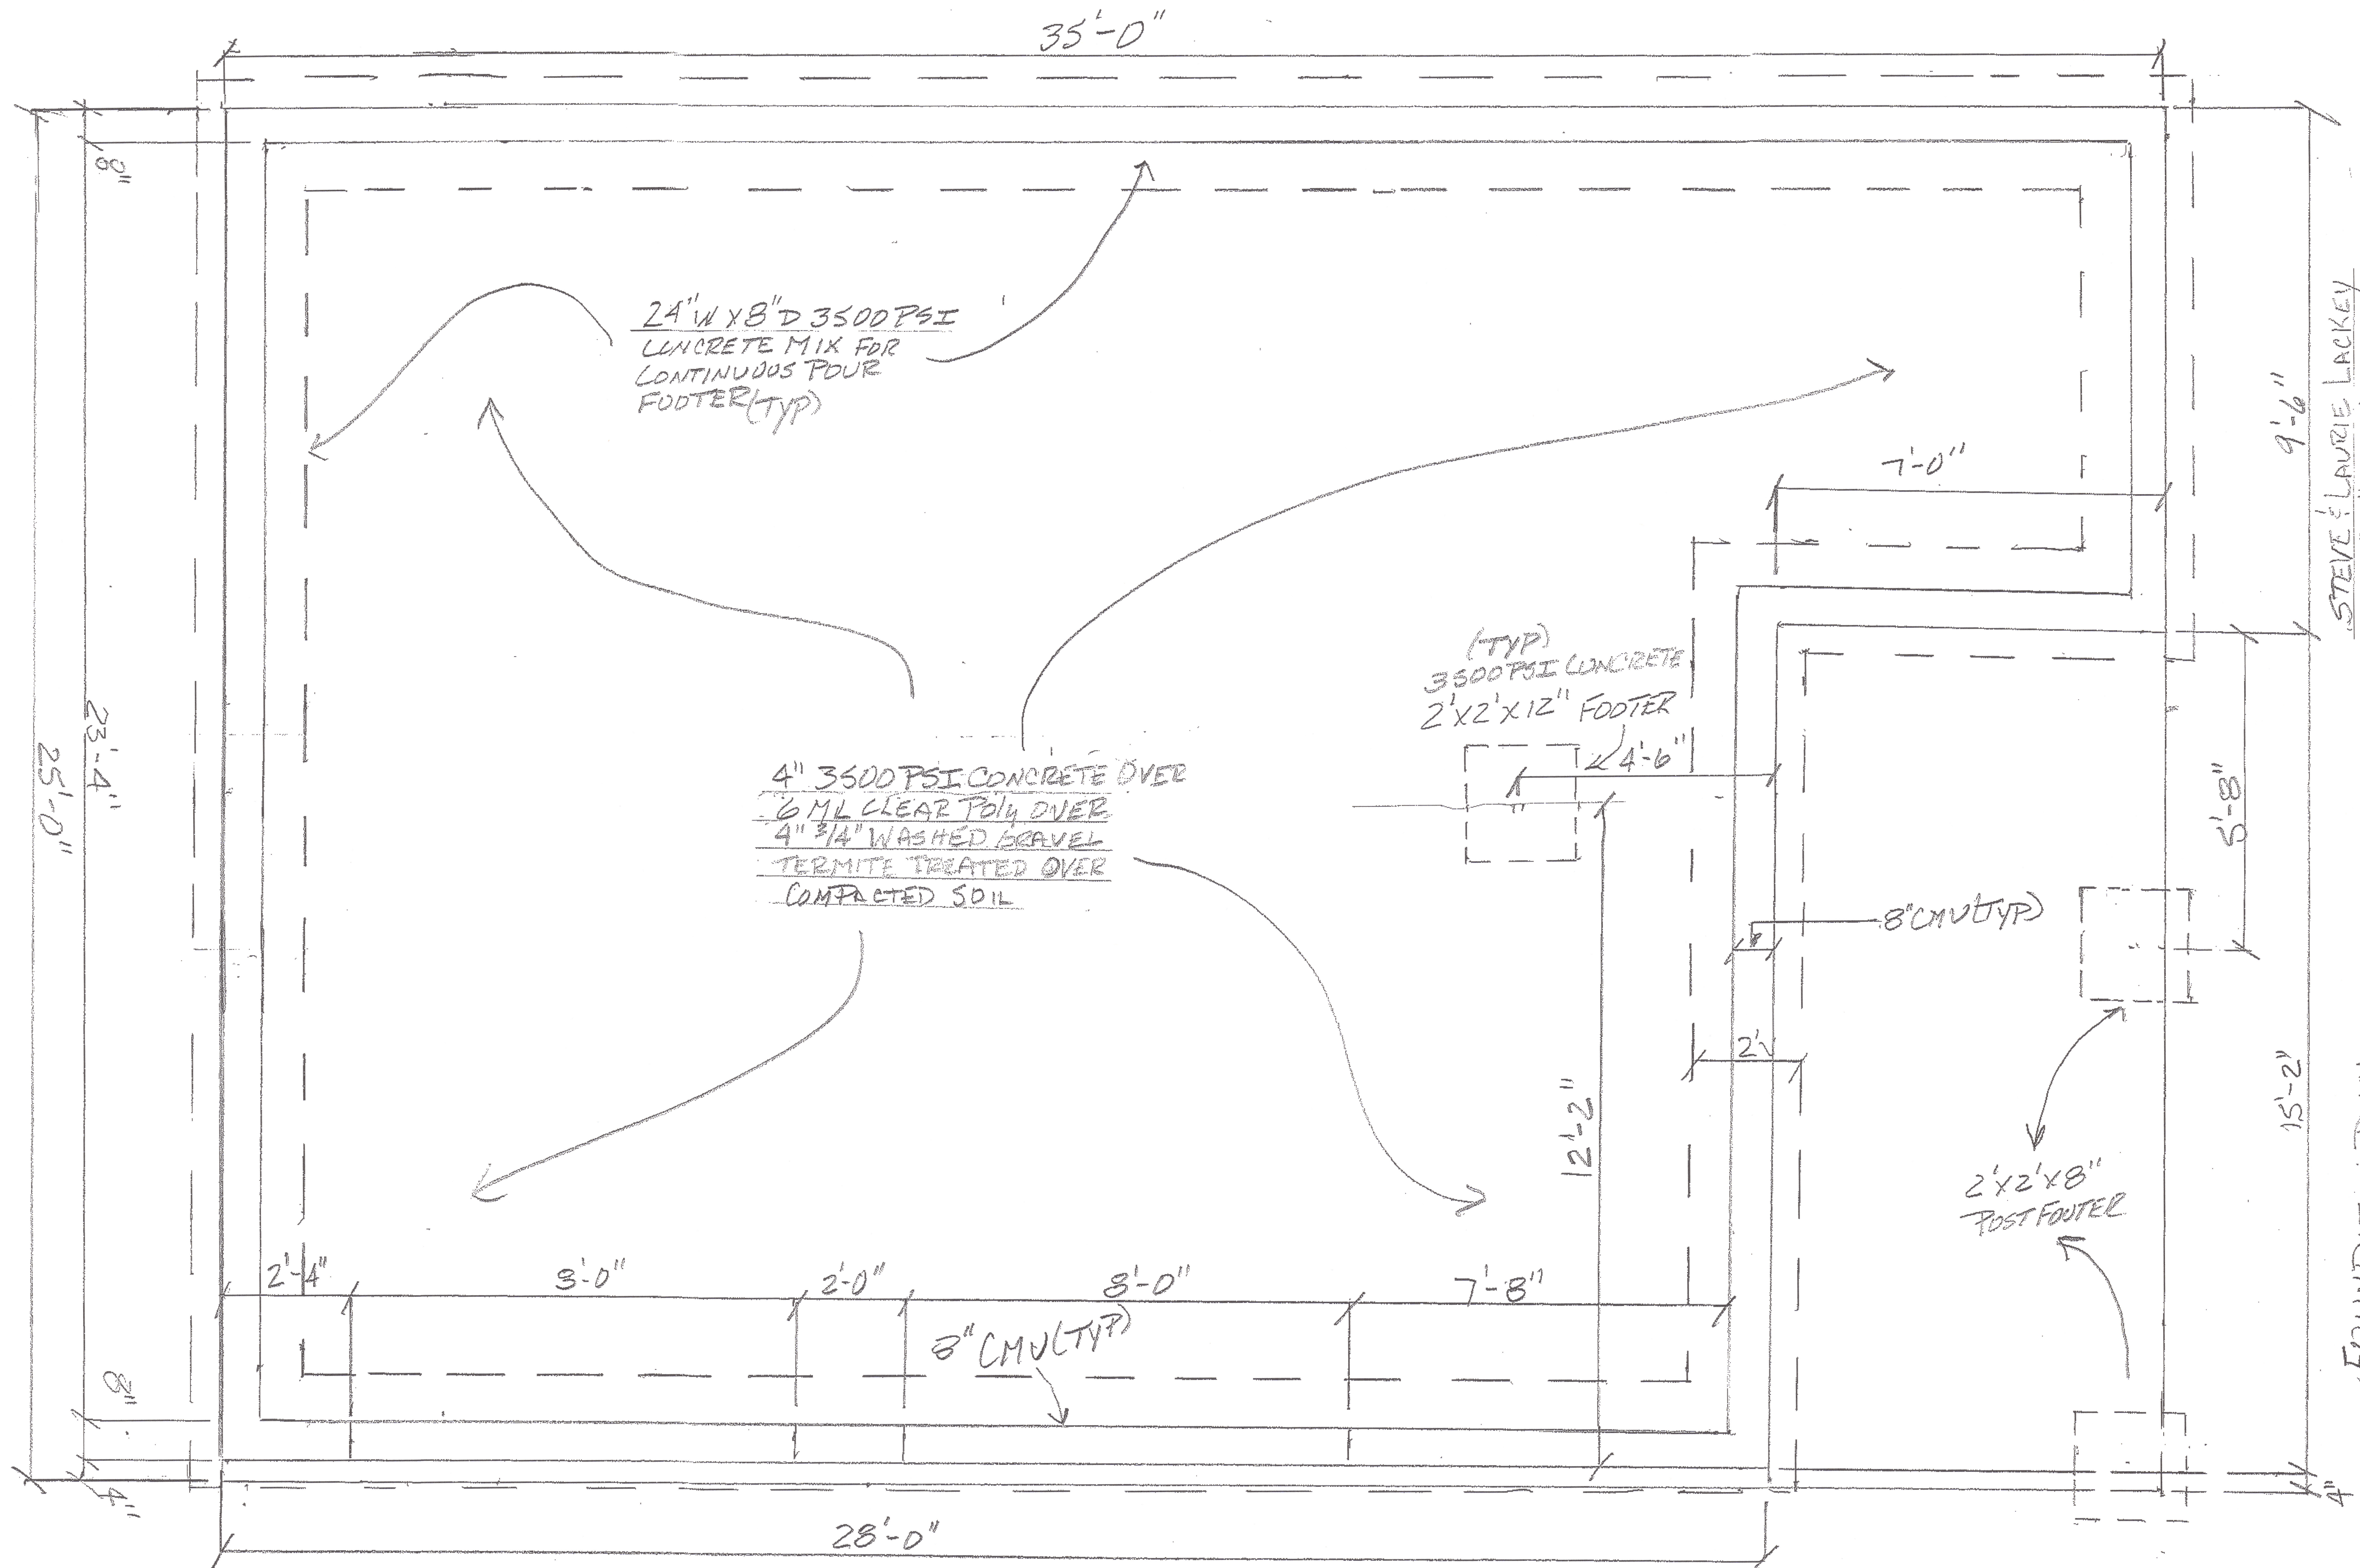

STEVE & LAURIE LACEY
1230 OAKLAND ST
HENDERSONVILLE, NC 28792

FOUNDATION PLAN

3/8" = 1'