


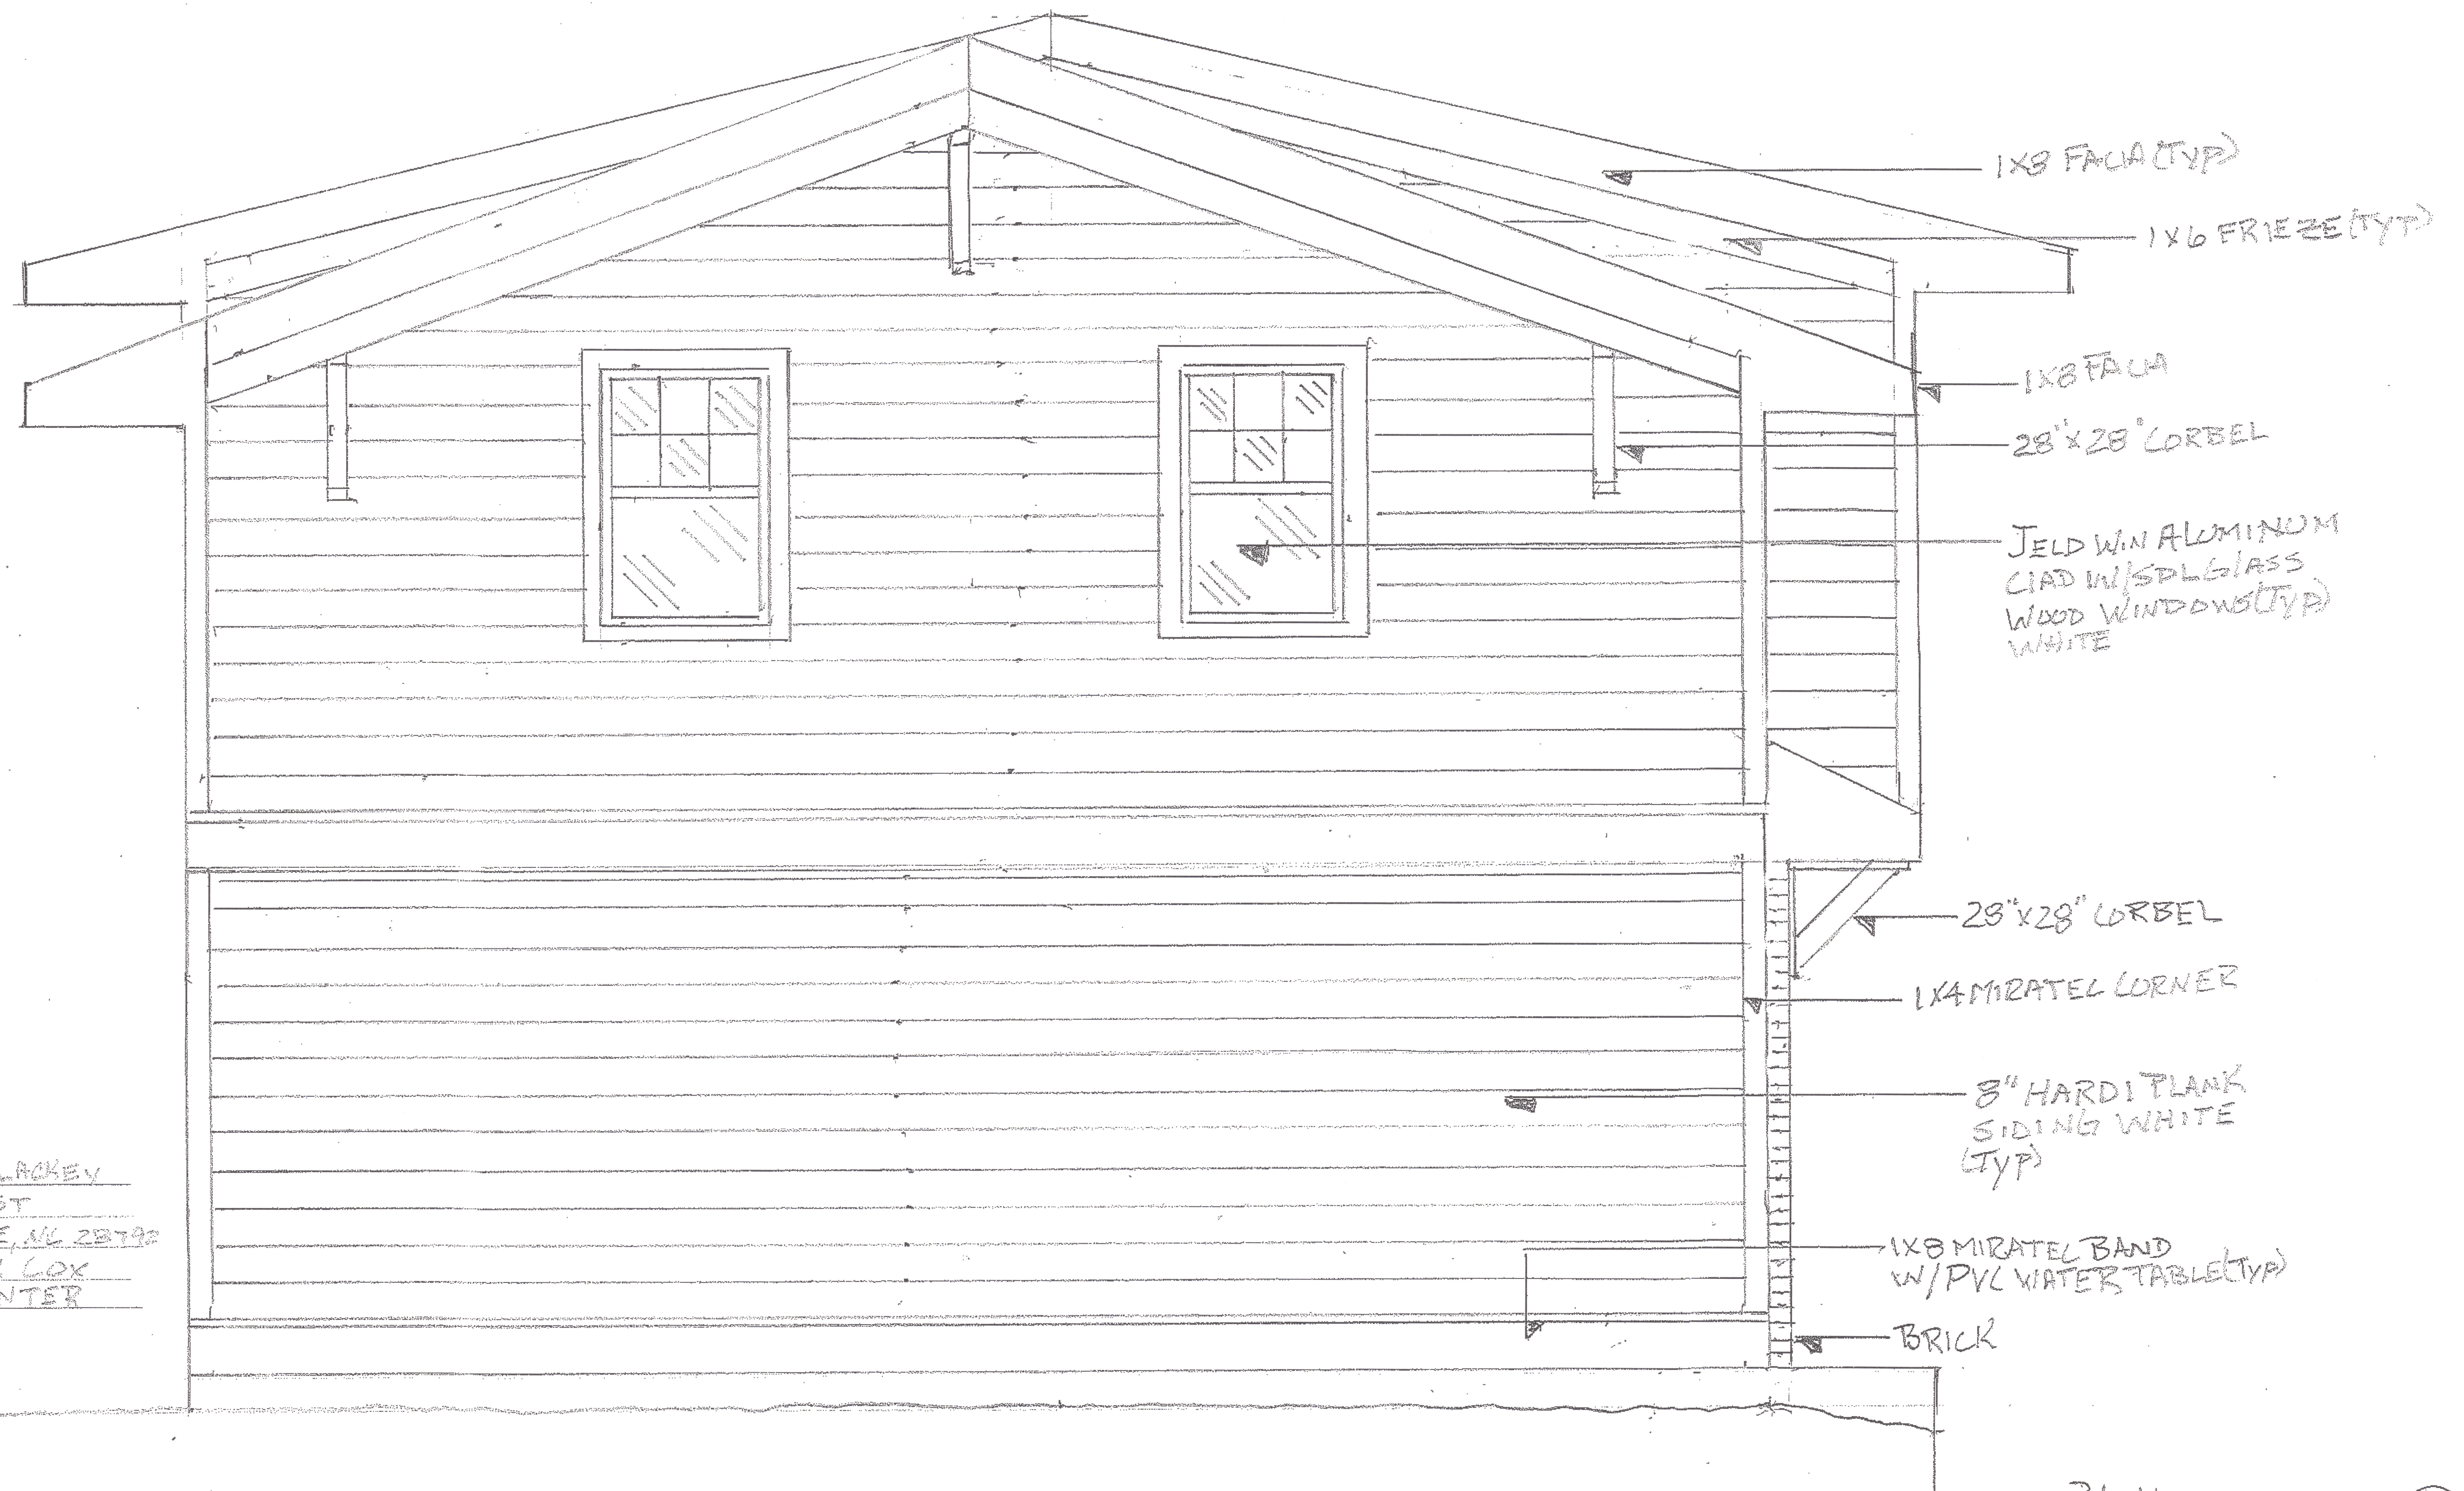

STEVE & LAURE LACKEY
1250 OAKLAND ST
HENDERSONVILLE, NC 28790
DESIGNER: RICK COX
CAROLINA CARPENTER

LEFT ELEVATION

3/8" = 1'