


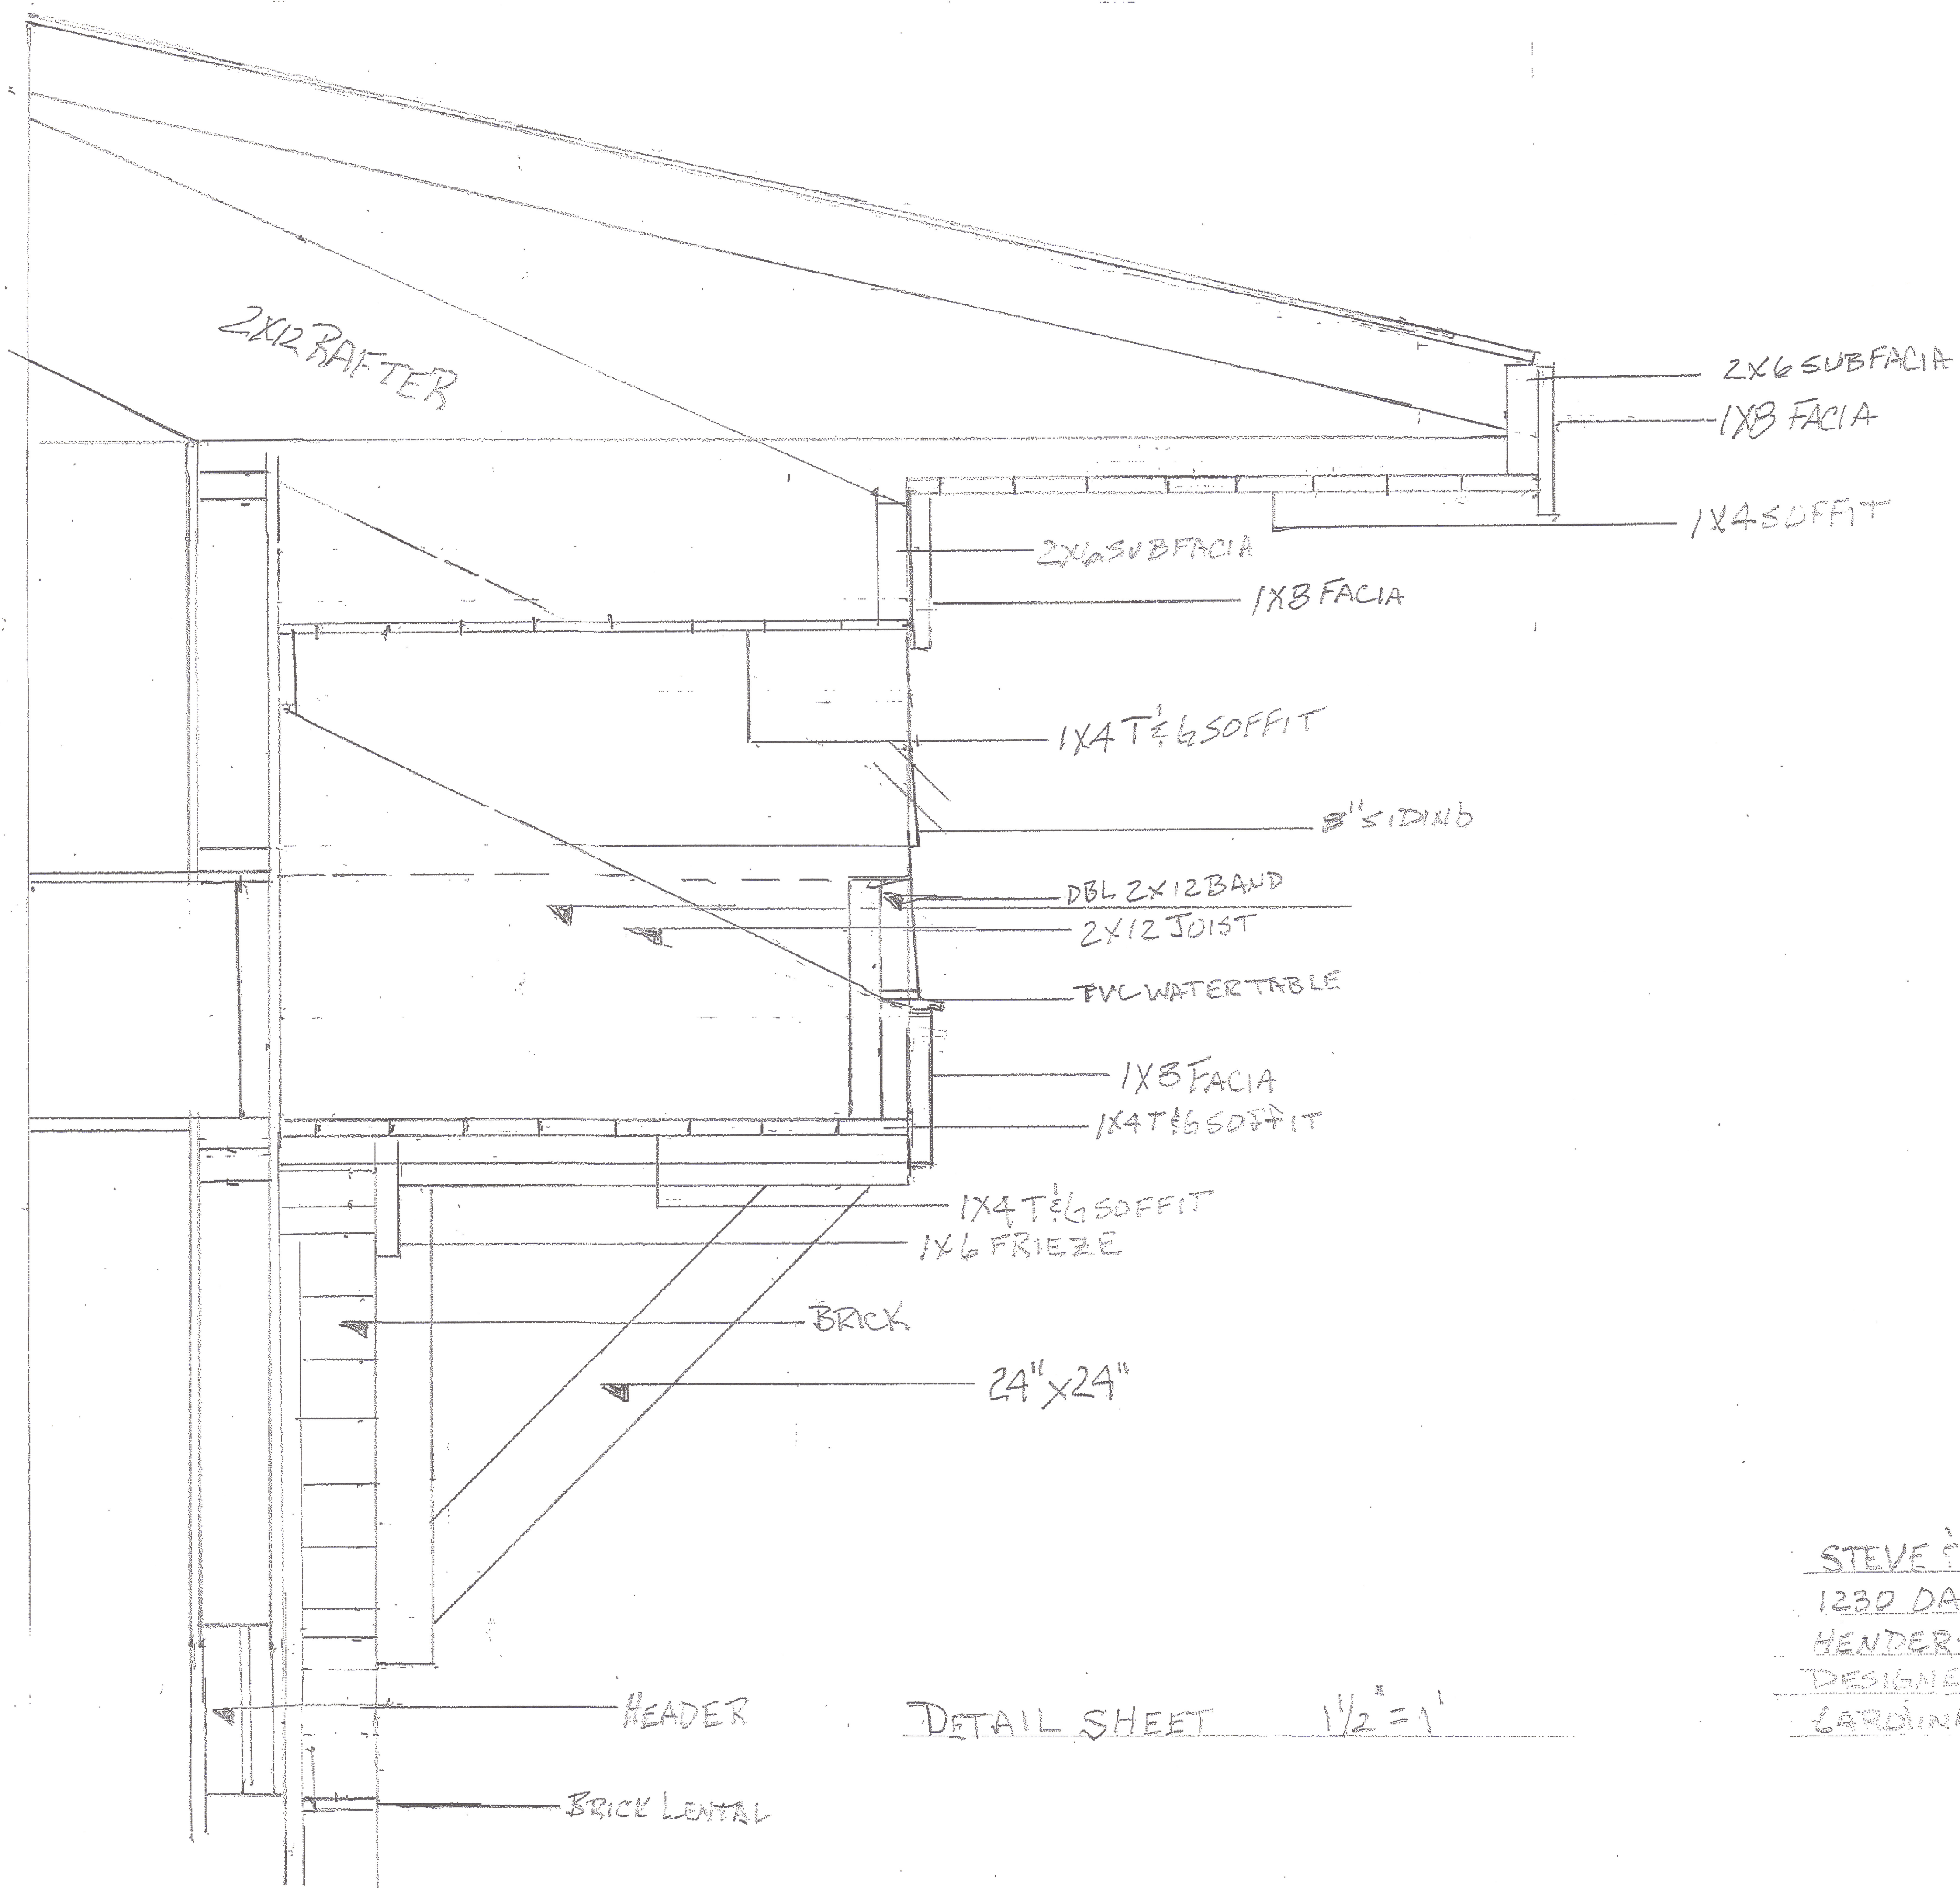

DETAIL SHEET $1\frac{1}{2}'' = 1'$

STEVE & LAURIE LACKEY
 1230 DAKLAND ST.
 HENDERSONVILLE, NC 28792
 DESIGNER: TRICK LOK
 CAROLINA CARPENTER