


****NOTE****
not a licensed
landscape architect

Ryan Goderis Lots 1, 2 & 3 Howey in the Hills

NOTE:
THIS DESIGN CANNOT BE
REPRODUCED OR UTILIZED
FOR ANY PURPOSE WITHOUT
THE EXPRESS WRITTEN
CONSENT OF: SOUTHERN
LANDSCAPING & IRRIGATION
SYSTEMS II, INC.

L-1

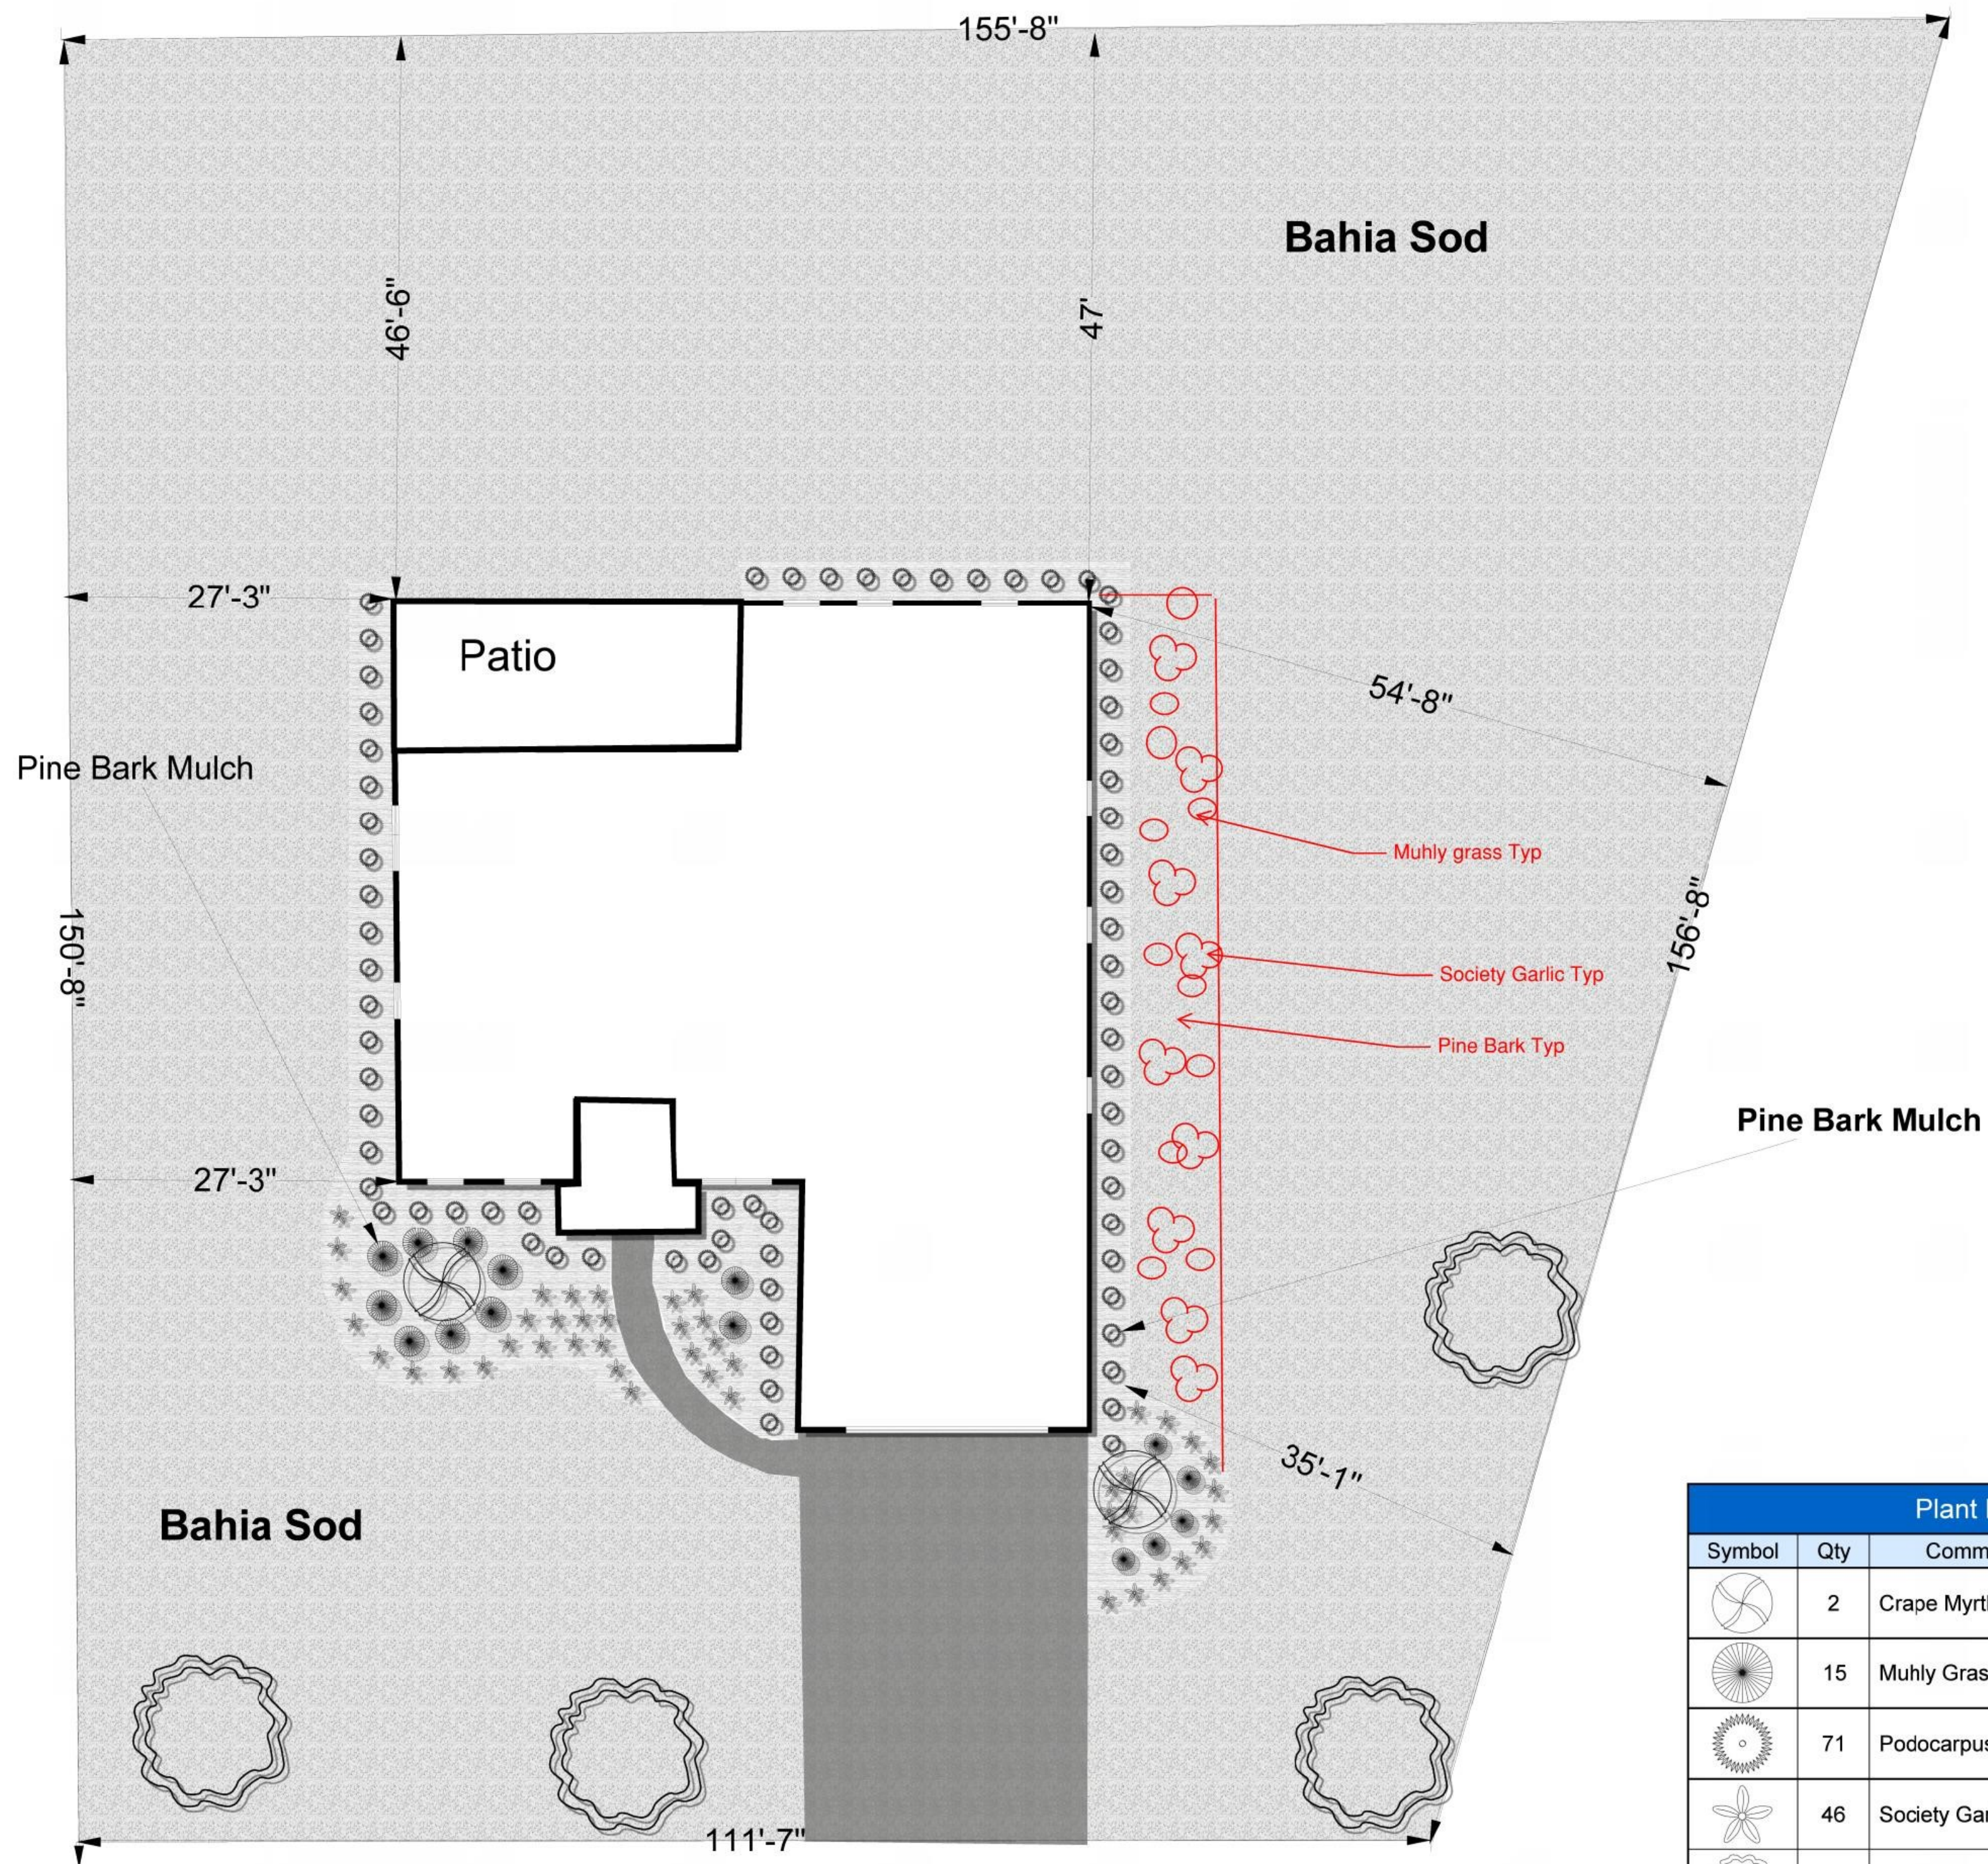

Plant Legend			
Symbol	Qty	Common	Botanical
	2	Crape Myrtle	8' ht, multi trunk 2" cal
	15	Muhly Grass	1g
	71	Podocarpus	7g
	46	Society Garlic	1g
	4	Southern Magnolia	10' ht, 3" cal