



THE PROFESSIONAL SERVICES OF THE DESIGNER AND/OR ARCHITECT ARE INTERFERED FOR AND ARE PERFORMED IN THE INTEREST OF THE PROJECT OWNER. NO CONTRACTUAL OBLIGATION IS ASSIGNED BY THE DESIGNER AND/OR ARCHITECT FOR THE BENEFIT OF ANY OTHER ENTITY INVOLVED IN THIS PROJECT. EXISTING CONDITIONS, SITE CONDITIONS, EXISTING CONSTRUCTION ELEMENTS, OR ANY OTHER INFORMATION NOT SHOWN OR NOT SPECIFICALLY NOTED IN THIS DRAWING IS NOT TO BE RELIED UPON. THE DESIGNER AND/OR ARCHITECT SHALL NOT BE RESPONSIBLE FOR THE ACCURACY OF ANY INFORMATION NOT SHOWN OR NOT SPECIFICALLY NOTED IN THIS DRAWING. THE DESIGNER AND/OR ARCHITECT SHALL NOT BE RESPONSIBLE FOR THE ACCURACY OF ANY INFORMATION NOT SHOWN OR NOT SPECIFICALLY NOTED IN THIS DRAWING. ALL DRAWINGS, SPECIFICATIONS, REVISIONS, AND COMMENTS SHALL BE THE PROPERTY OF THE DESIGNER AND/OR ARCHITECT. NO PART OF THIS DRAWING SHALL BE REPRODUCED OR TRANSMITTED IN ANY FORM OR BY ANY MEANS, ELECTRONIC OR MECHANICAL, WITHOUT THE WRITTEN CONSENT OF THE DESIGNER AND/OR ARCHITECT. THE DESIGNER AND/OR ARCHITECT SHALL NOT BE RESPONSIBLE FOR THE ACCURACY OF ANY INFORMATION NOT SHOWN OR NOT SPECIFICALLY NOTED IN THIS DRAWING.

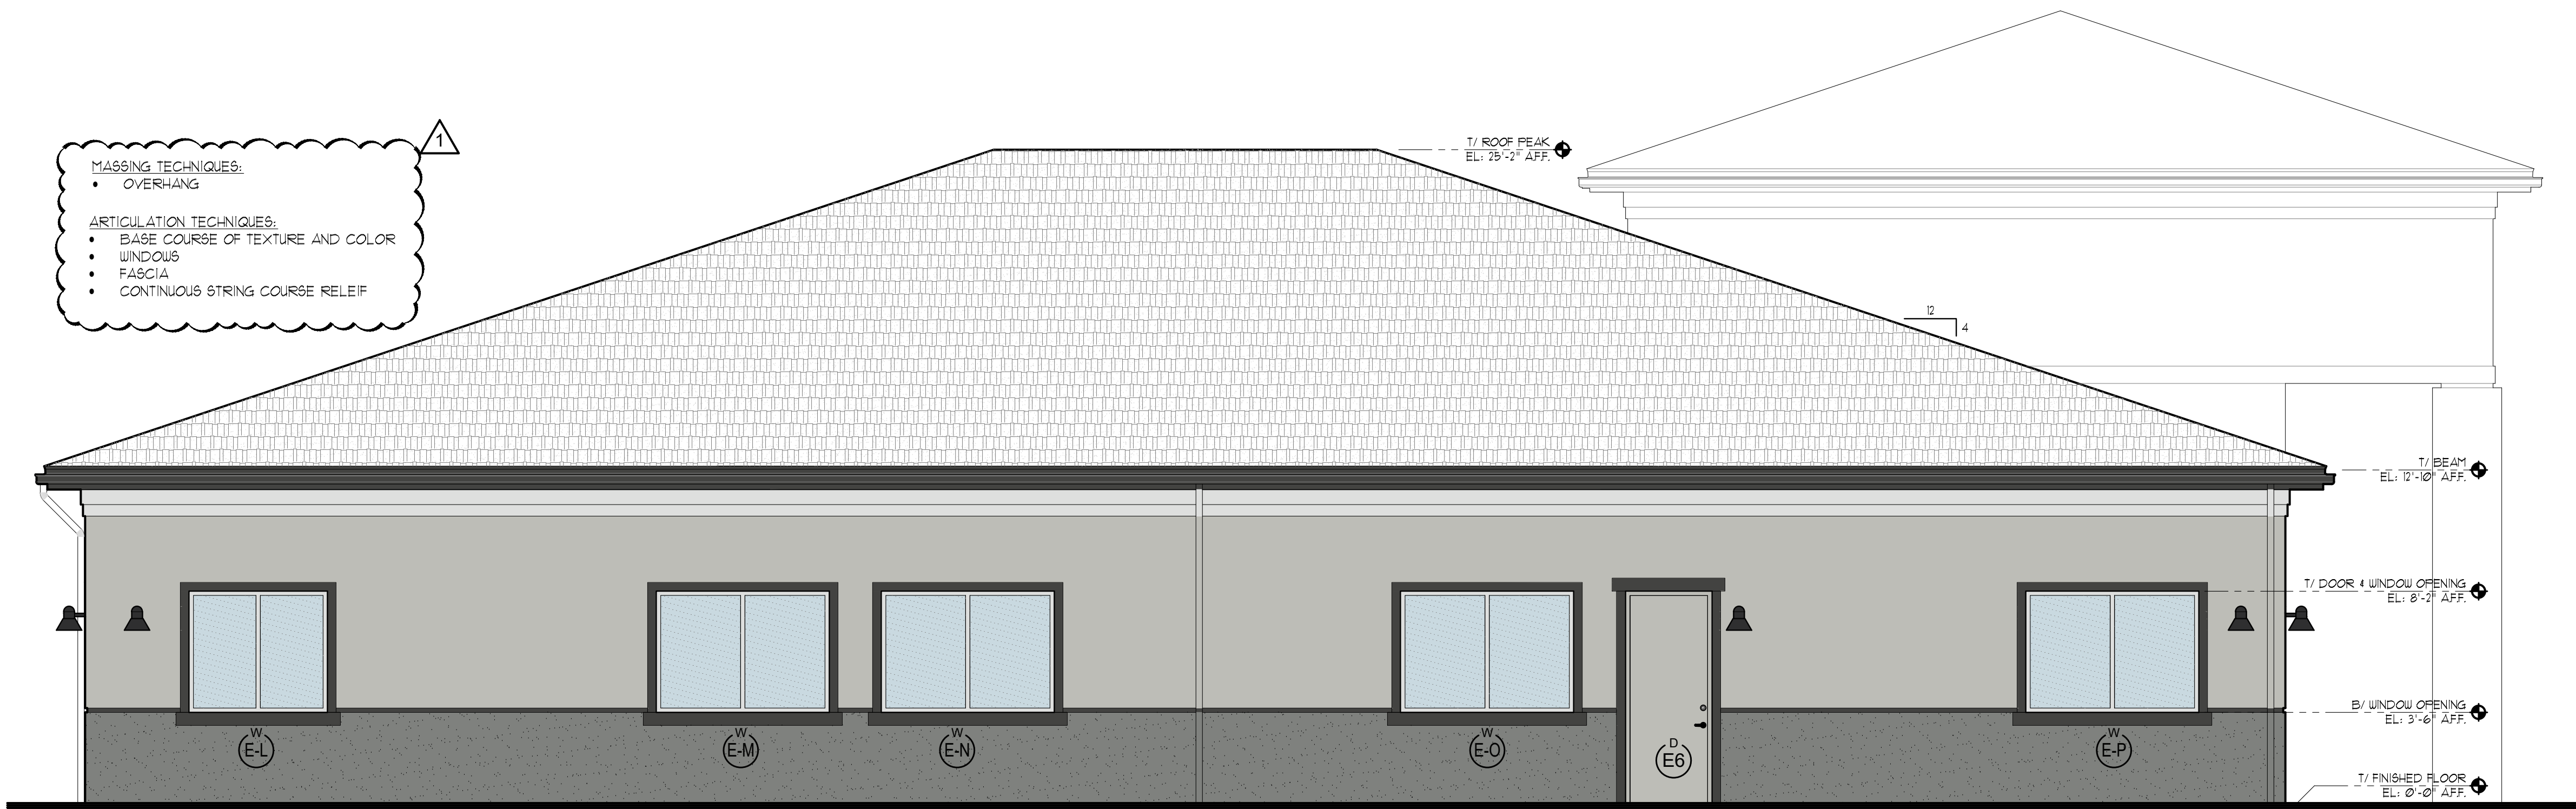

WEST BUILDING ELEVATION
SCALE: 1/4" = 1'-0"


2
A0-2

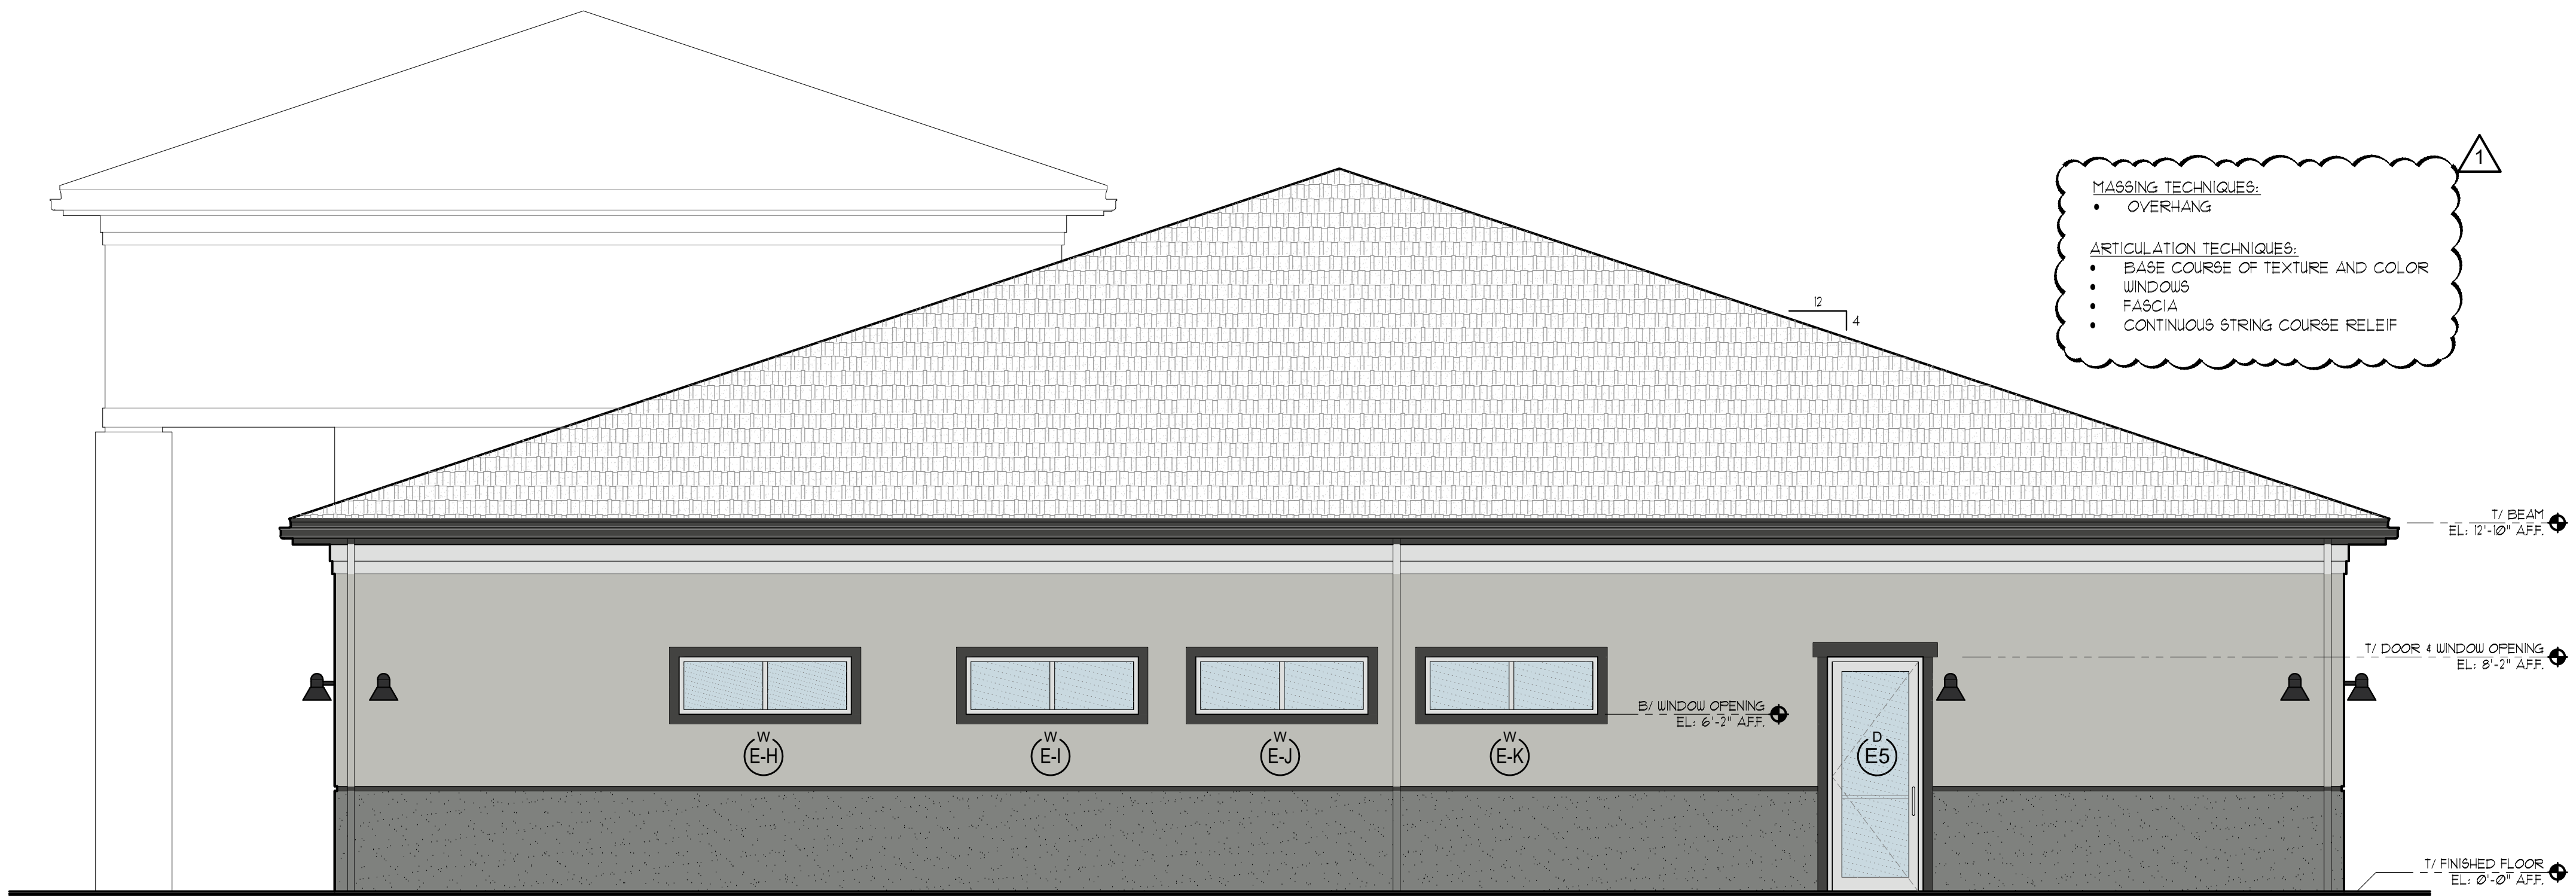


NORTH BUILDING ELEVATION
SCALE: 1/4" = 1'-0"

1
A0-2

- 1
SW 7063 NEBULOUS WHITE -
OVER STUCCO
- 2
SW 7065 ARGOS -
OVER STUCCO
- 3
SW 7067 CITY SCAP -
TEXTURED OVER STUCCO
- 4
SW 7069 IRON ORE -
FASCIA TRIM
- 5
STONE TRIM: ELDORADO -
SILVER LINING STACKED STONE
- 6
ASPHALT SHINGLE: TIMBERLINE
AMERICAN HARVEST
COLOR: FOX HOLLOW GRAY

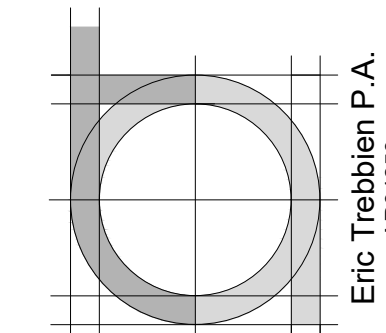

TrebArc, Inc
architecturedesignstudio
7501 NW 4th Street #212e
Plantation, FL 33317
954.530.1765

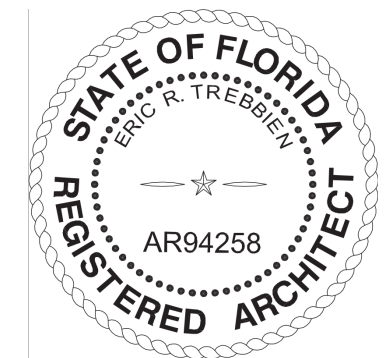

Digitally signed
by Eric R
Trebbien
Date: 2025.04.11
18:05:35 -04'00'

SHEET TITLE:
Building Elevations

PROJECT NAME:
New Ground Up Building and
Veterinary Facility for:
Dr Jeffrey S. Esch, DVM
State Road 19
Howey in the Hills, Florida 34737
Parcel No.: 02-21-258-0002-000-00500

1
As per City Comments
DATE: 04/11/2025
REVISIONS:
RELEASED FOR: REVIEW
DATE: 02/04/2025
PROJECT MGR.: CEL
PROJECT NO.: 24114

A0-2