

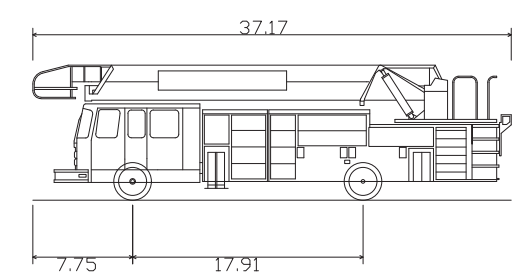


P/B - Car and Boat Trailer
 Overall Length 42,000ft
 Overall Width 8,000ft
 Overall Body Height 6,305ft
 Min Body Ground Clearance 0,681ft
 Max Track Width 8,000ft
 Lock-to-lock time 4,00s
 Curb to Curb Turning Radius 24,000ft

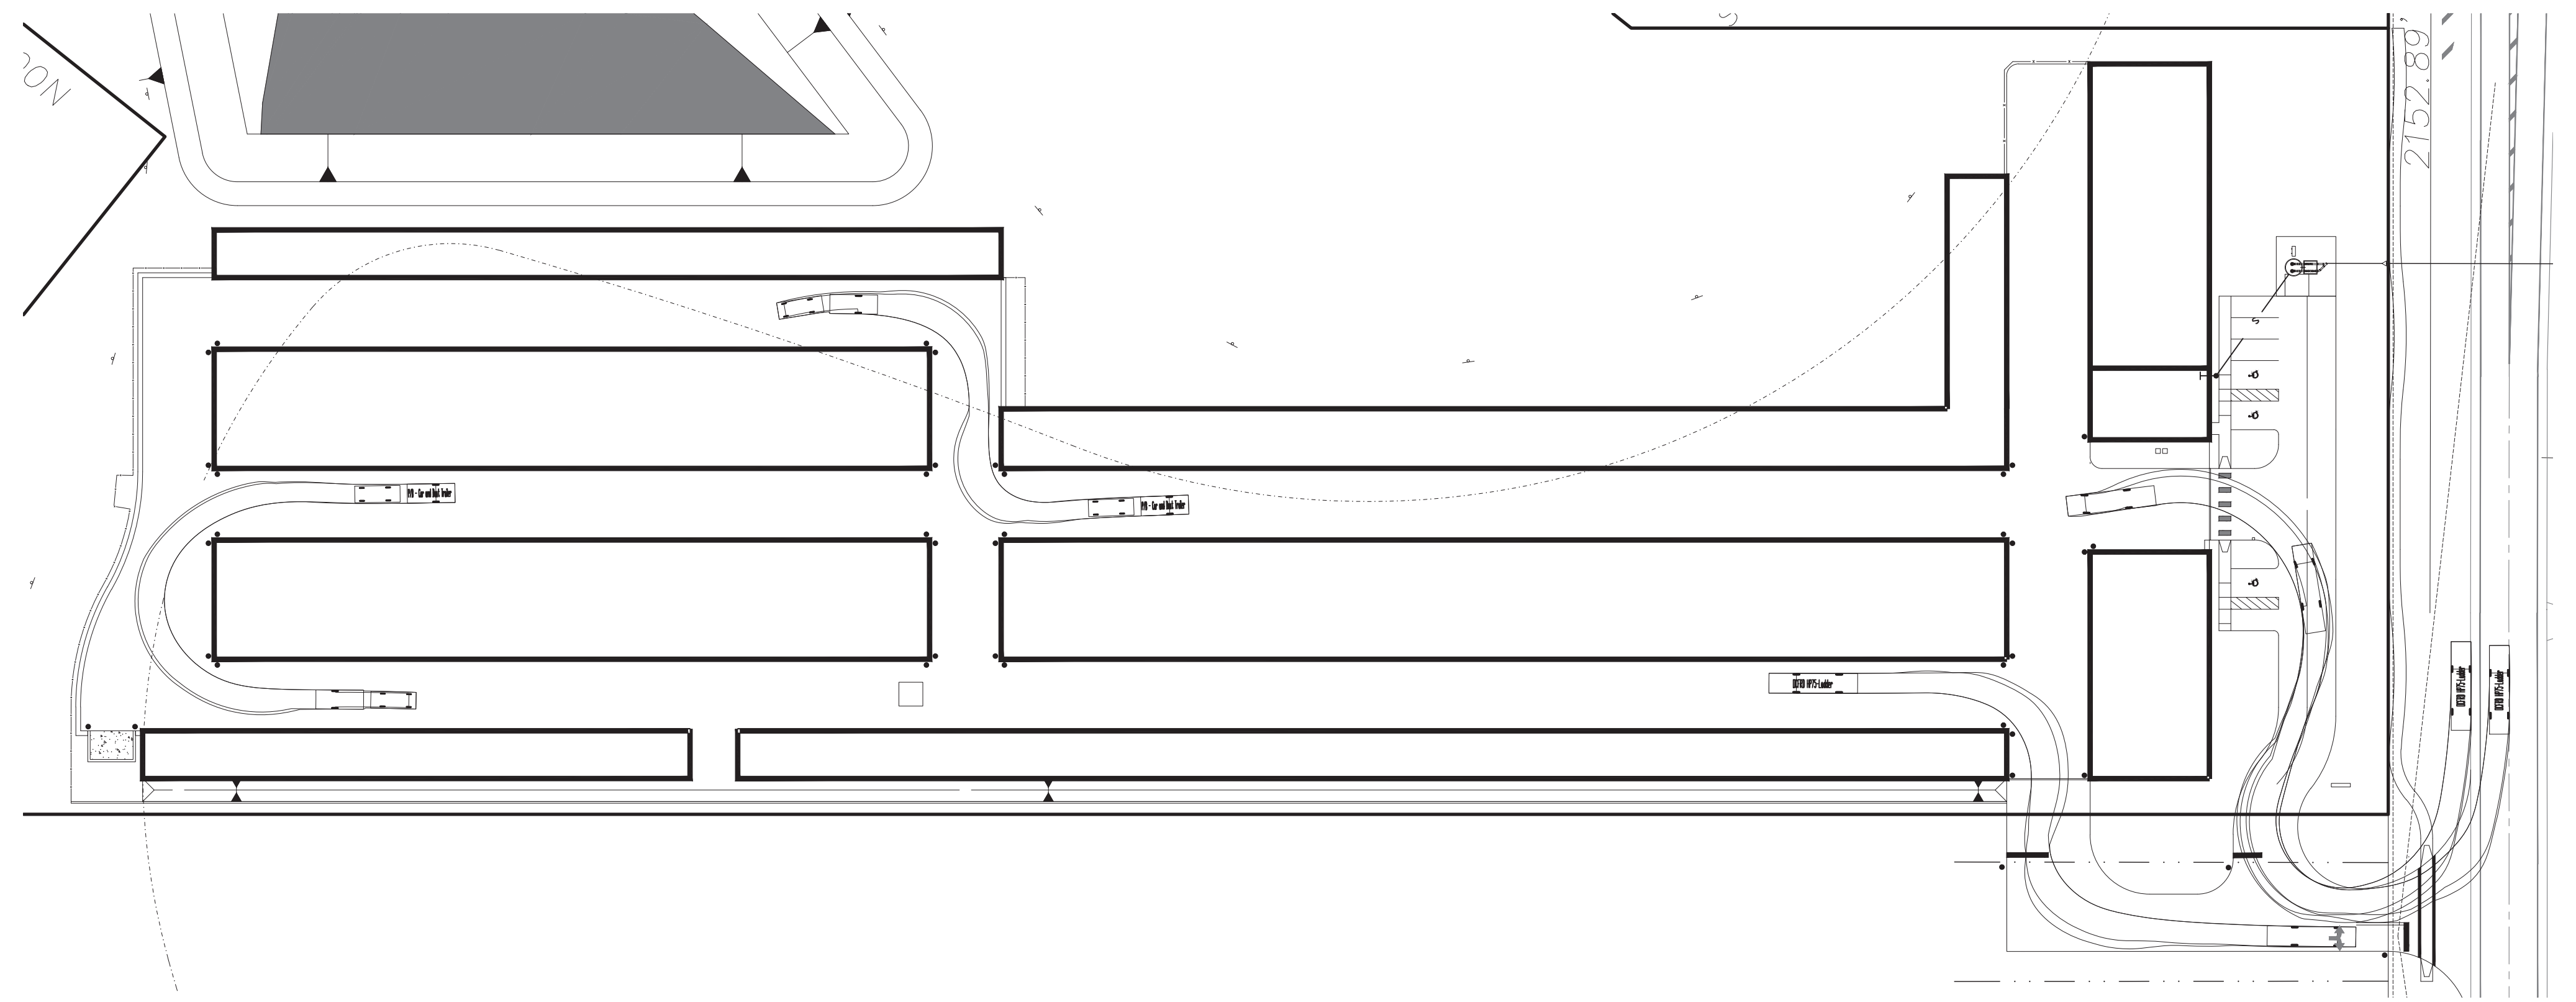

DCFRD HP75-Ladder
 Overall Length 37,170ft
 Overall Width 8,330ft
 Overall Body Height 10,489ft
 Min Body Ground Clearance 0,920ft
 Track Width 8,330ft
 Lock-to-lock time 6,00s
 Max Wheel Angle 31,80°

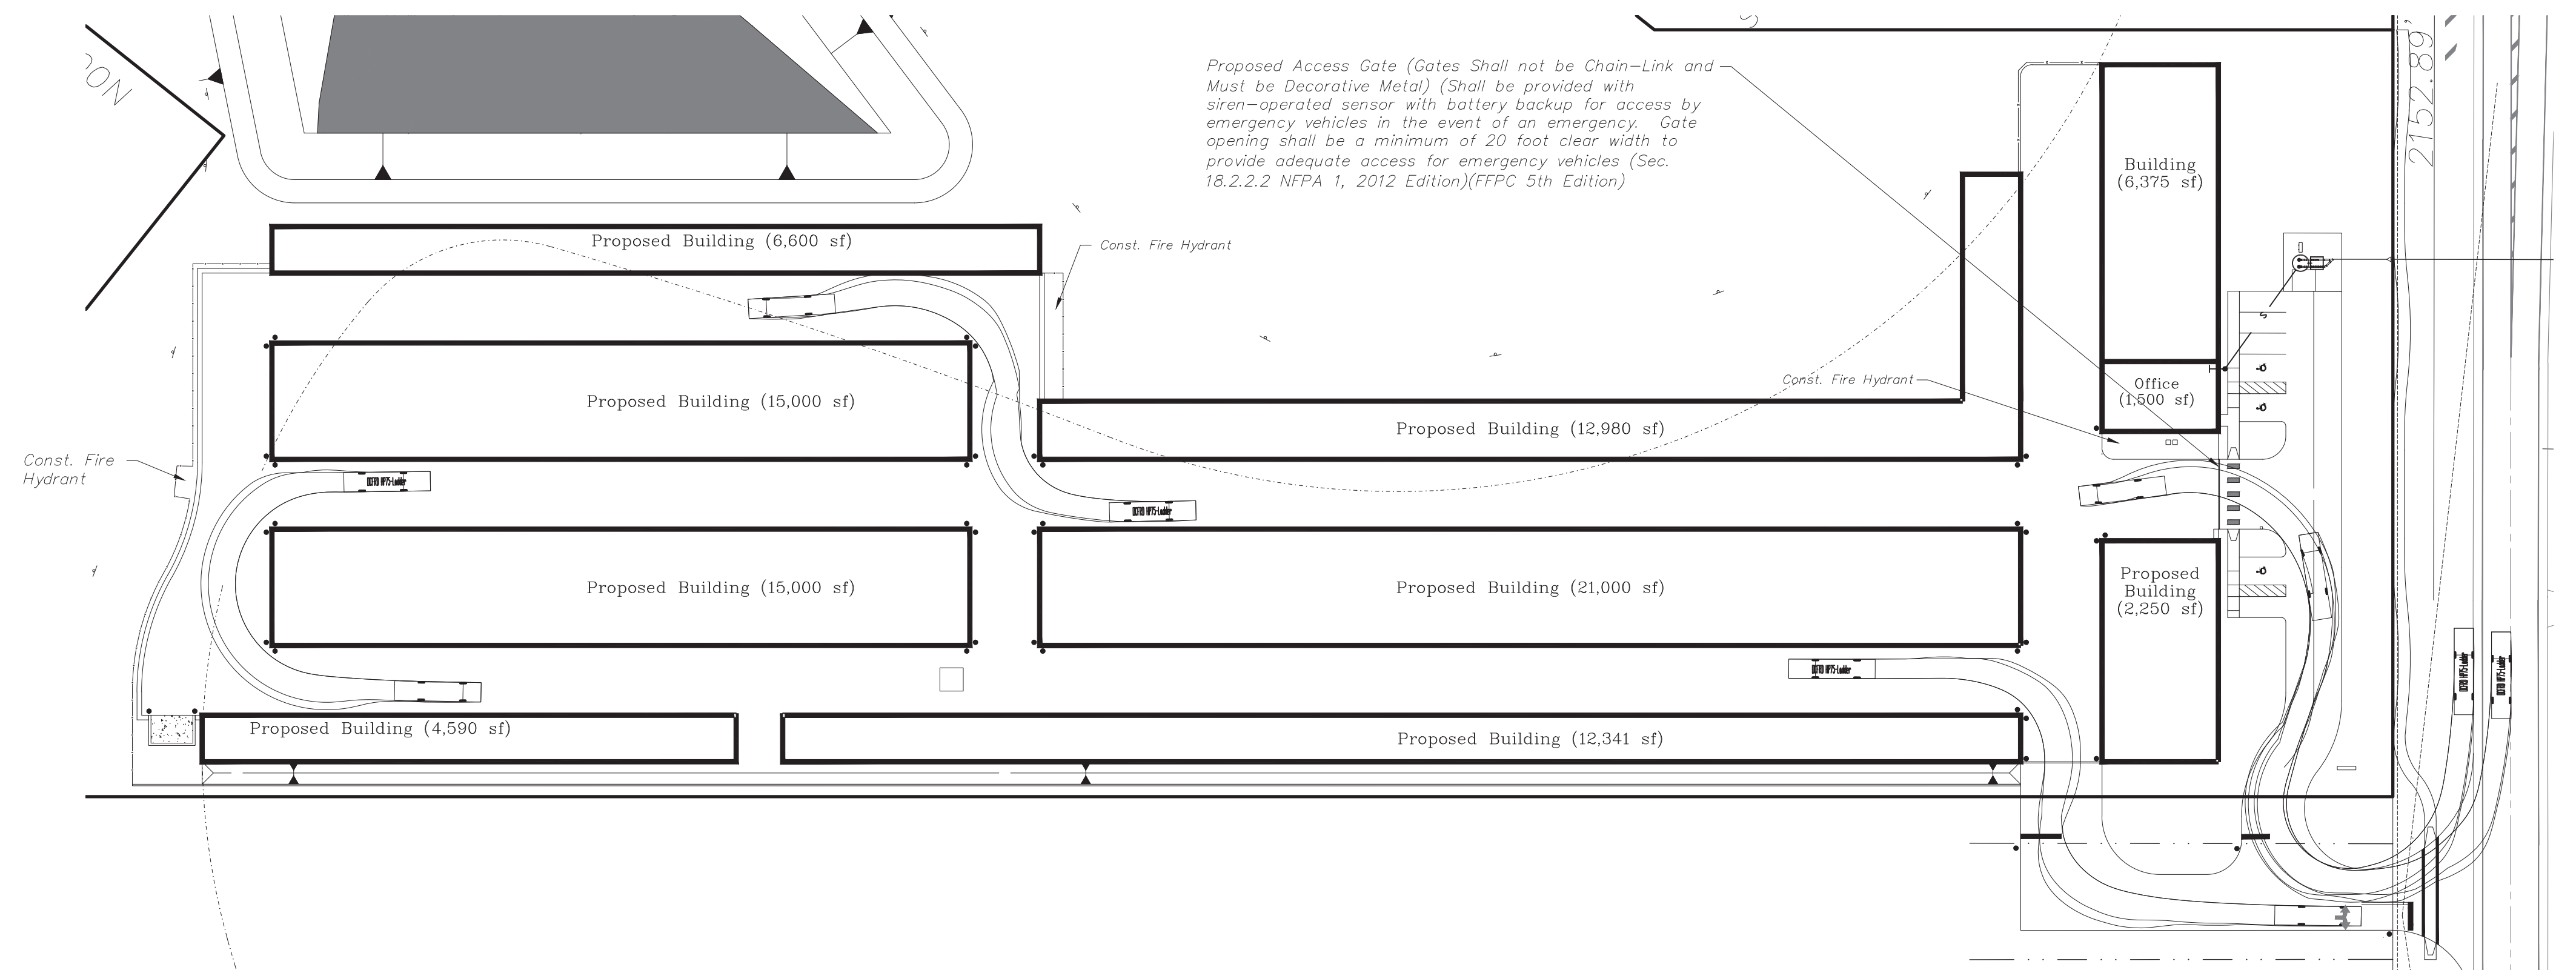

DATE	REVISION

Fire Path Exhibit
 Howey Self Storage



june engineering
 consultants, inc.

23 W. Joiner Street
 Winter Garden, FL 34787
 Ph. 407-905-8180
 Fax 407-905-6232

Certificate of Authorization #00008507

DRAWN BY: CLK
 DATE: 2/4/08

CHECKED BY: RAJ
 DATE: 2/4/08

SCALE
 1" = 50'

JEFFREY A. SEDLOFF
 PE# 51506

JOB NO.
 07-0398
 SHEET
 1
 OF 1