


MADDEN
MOORHEAD & STOKES, LLC
CIVIL ENGINEERS
431 E. Horatio Avenue
Suite 260
Maitland, Florida 32751
(407) 629-8330
CA# 0007723

PEDESTRIAN WALKWAY EXHIBIT
FOR
LAKE HILLS MAIN BLVD. & MASS GRADING
HOWEY-IN-THE-HILLS
FLORIDA

READER & PARTNERS, LLC
5850 TG LEE BOULEVARD, SUITE 200
ORLANDO, FL 32822
(407) 856-4889

NO.	DATE	REVISIONS
1		
2		
3		
4		
5		
6		
7		
8		
9		
10		
11		

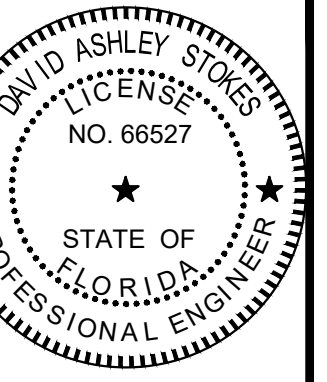


This item has been digitally signed and sealed by David Ashley Stokes, PE on the date adjacent to the seal.


Printed copies of this document are not considered signed and sealed and the signature must be verified on any electronic copies.
ENGINEER OF RECORD
February 10, 2025

JOB # 23019
DATE 2/10/25
DATUM NAVD 88
DESIGNED BY KAC
DRAWN BY JSK
APPROVED BY DAS



EXHIBIT

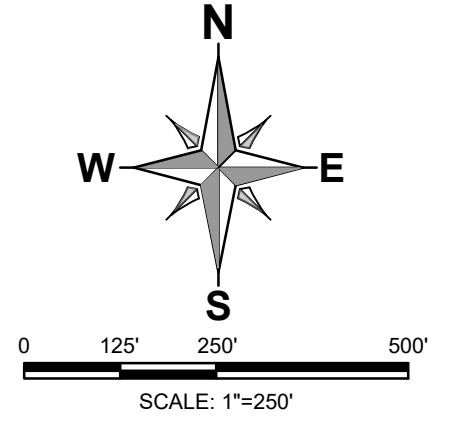


- LEGEND**
- TYPICAL SIDEWALKS
 - WALKING TRAIL
 - INTERIOR WALKING TRAIL
 - WETLAND BUFFER
 - WETLANDS

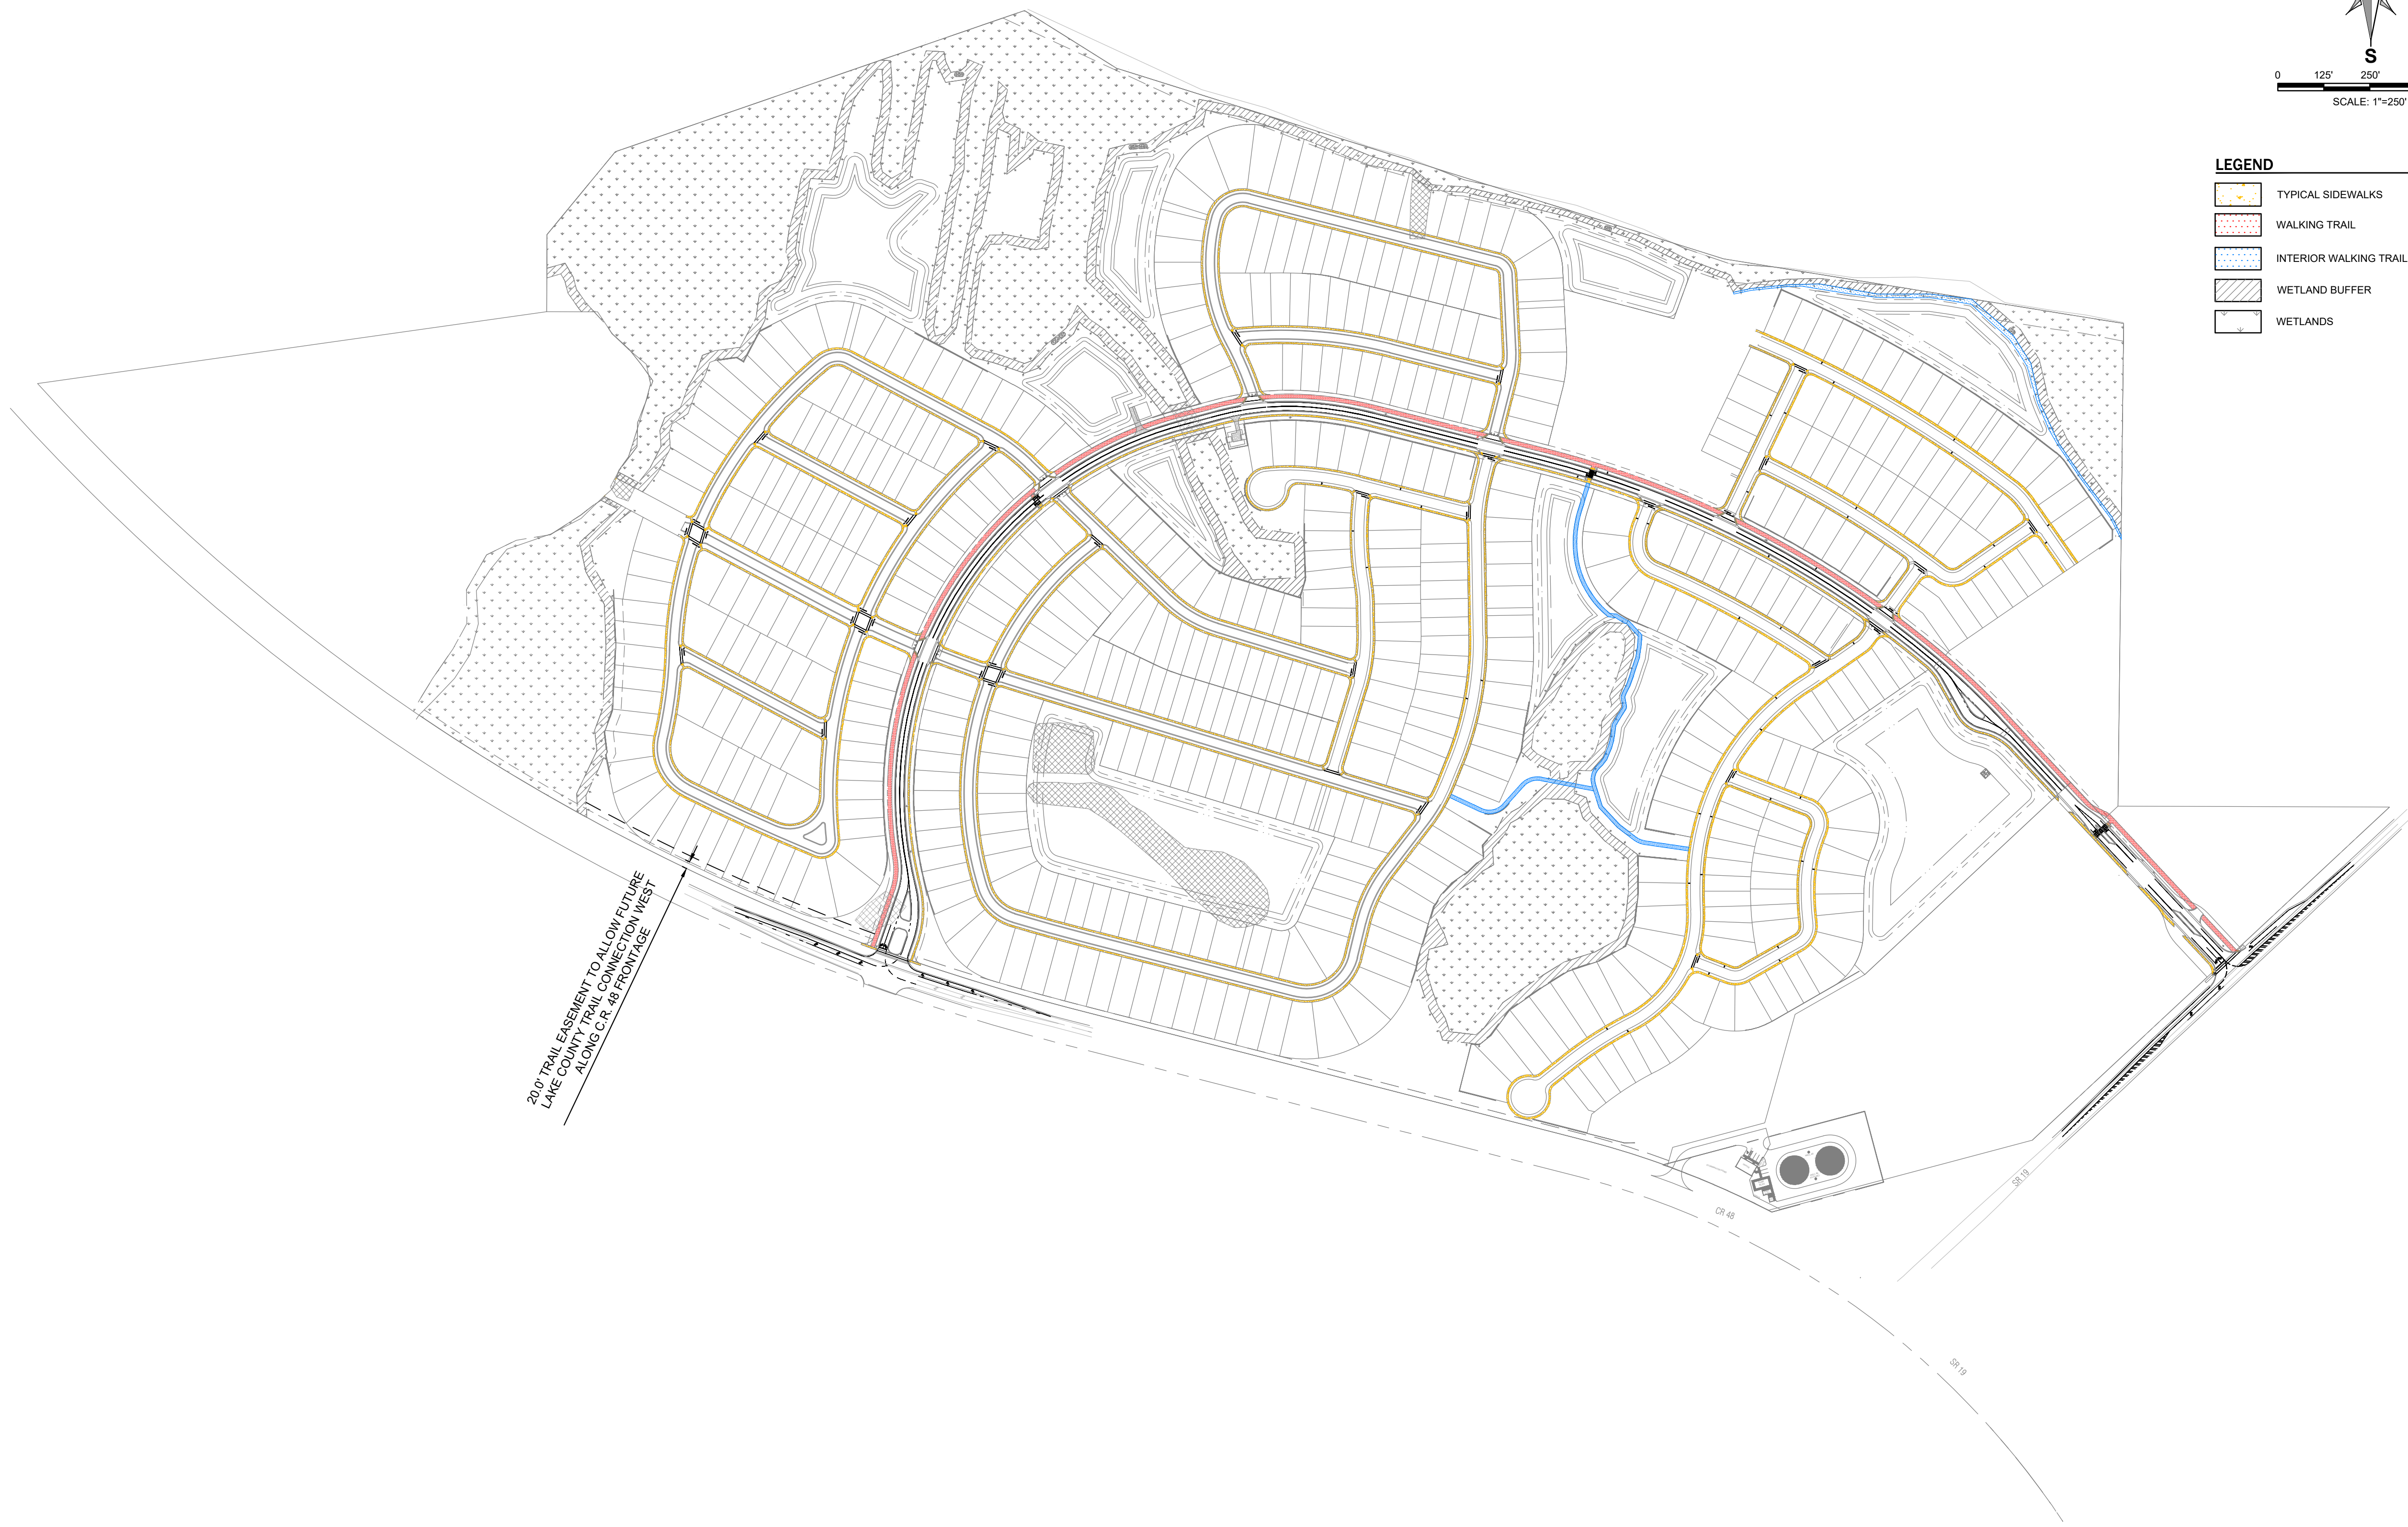

H:\0423\1810\1810 Lake Hills PD\Howey in the Hills\EGP\Lake Hills Infrastructure\807 ROW\SHETS\23019 PEDESTRIAN WALK PLAN EXHIBIT.dwg February 10, 2025 2:21 PM

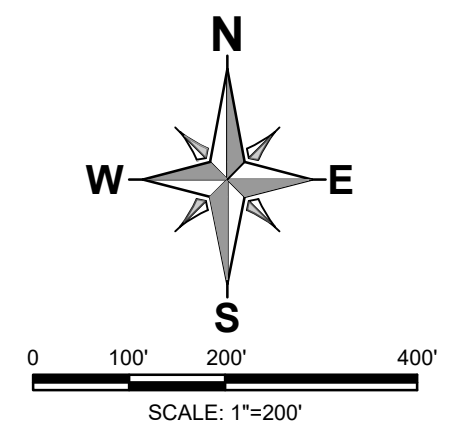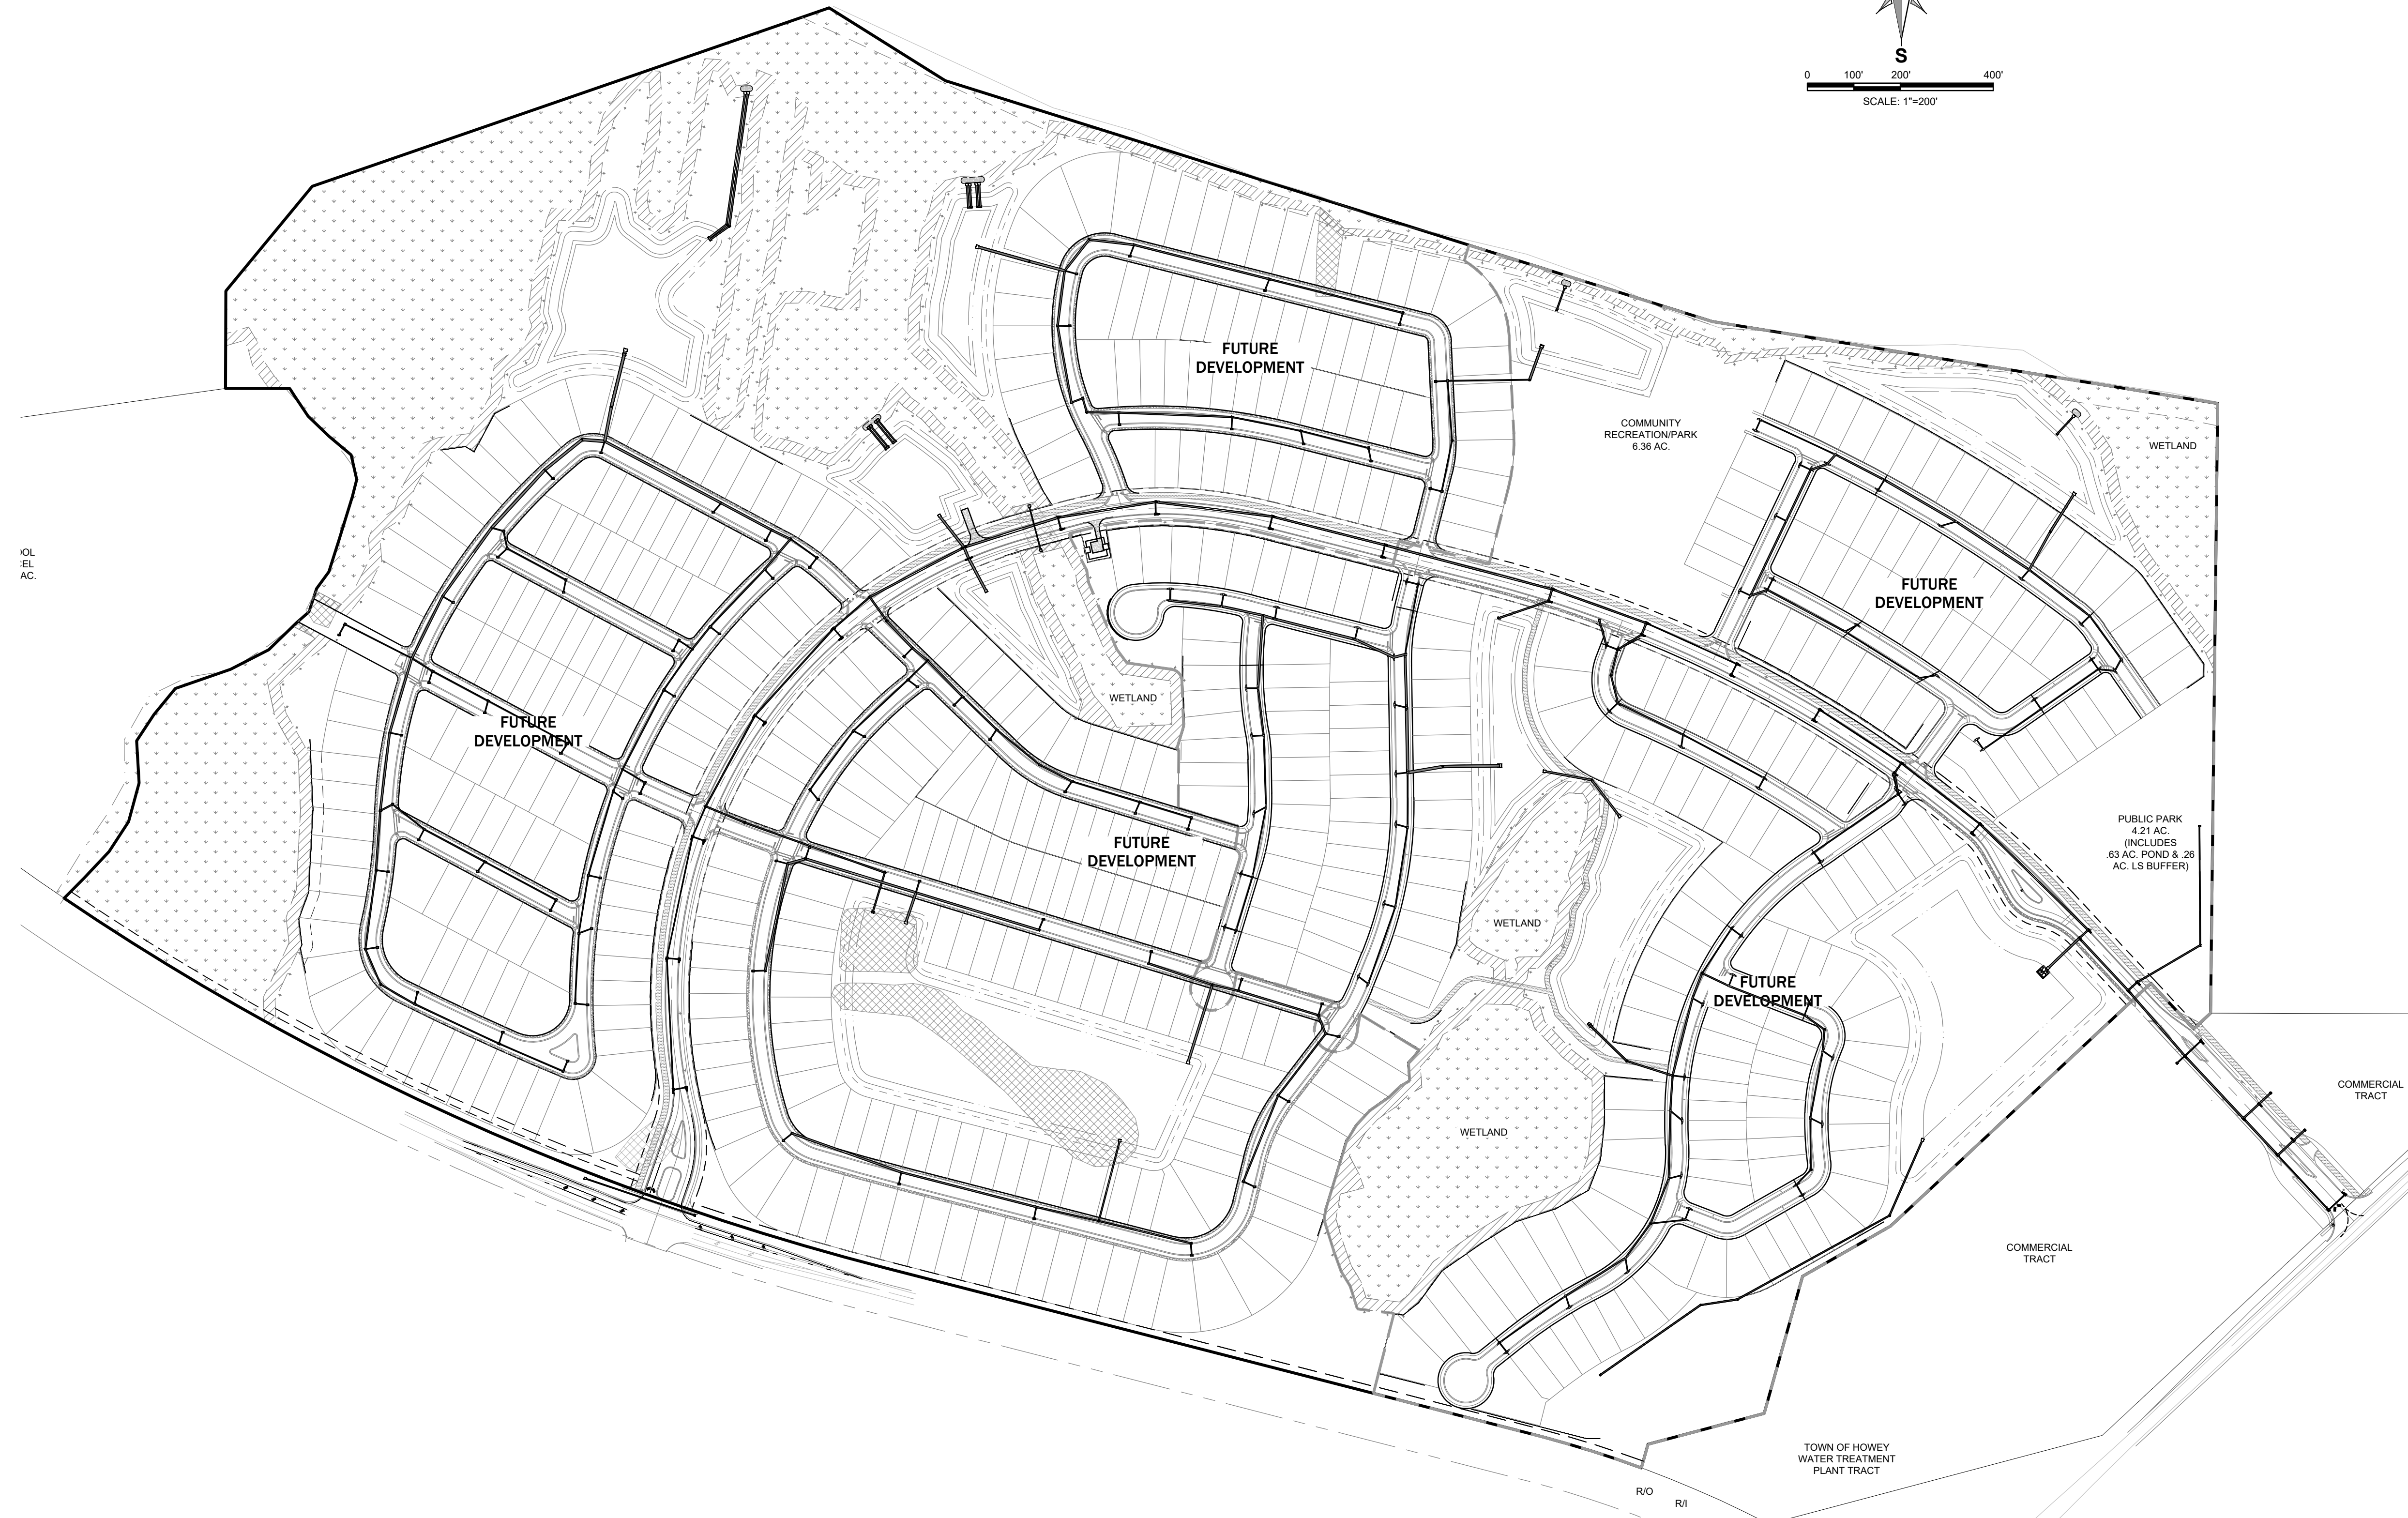

101
EL
AC.

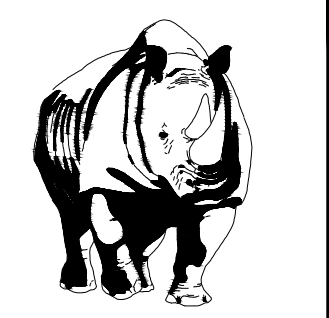


MADDEN
MOORHEAD & STOKES, LLC
CIVIL ENGINEERS
431 E. Horatio Avenue
Suite 260
Maitland, Florida 32751
(407) 629-8330
CA# 0007723

OVERALL DRAINAGE EXHIBIT
FOR
LAKE HILLS MAIN BLVD. & MASS GRADING
HOWEY-IN-THE-HILLS
FLORIDA

READER & PARTNERS, LLC
5850 TG LEE BOULEVARD, SUITE 200
ORLANDO, FL 32822
(407) 856-4889

NO.	DATE	REVISIONS
1		
2		
3		
4		
5		
6		
7		
8		
9		
10		
11		

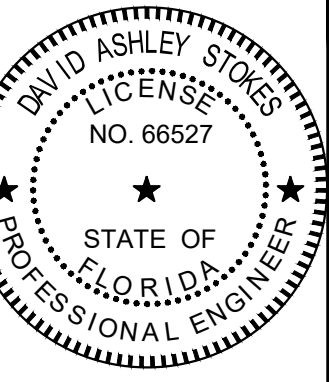

This item has been digitally signed and sealed by David Ashley Stokes, PE on the date adjacent to the seal.

Printed copies of this document are not considered signed and sealed and the signature must be verified on any electronic copies.

ENGINEER OF RECORD
February 7, 2025

JOB # 23019
DATE: 2/7/25
DATUM: NAVD 88
DESIGNED BY: KAC
DRAWN BY: JSK
APPROVED BY: DAS

EXHIBIT

H:\0423\1818\1818 Lake Hills PD\Howey in the Hills\EGP\Lake Hills PD\Overall Water Exhibit.dwg February 7, 2025 4:18 PM