


PINE PARK CONCEPTUAL PLAN


INDEX

1. COVER
2. OVERALL PLAN
3. PARK PLAN

VICINITY MAP

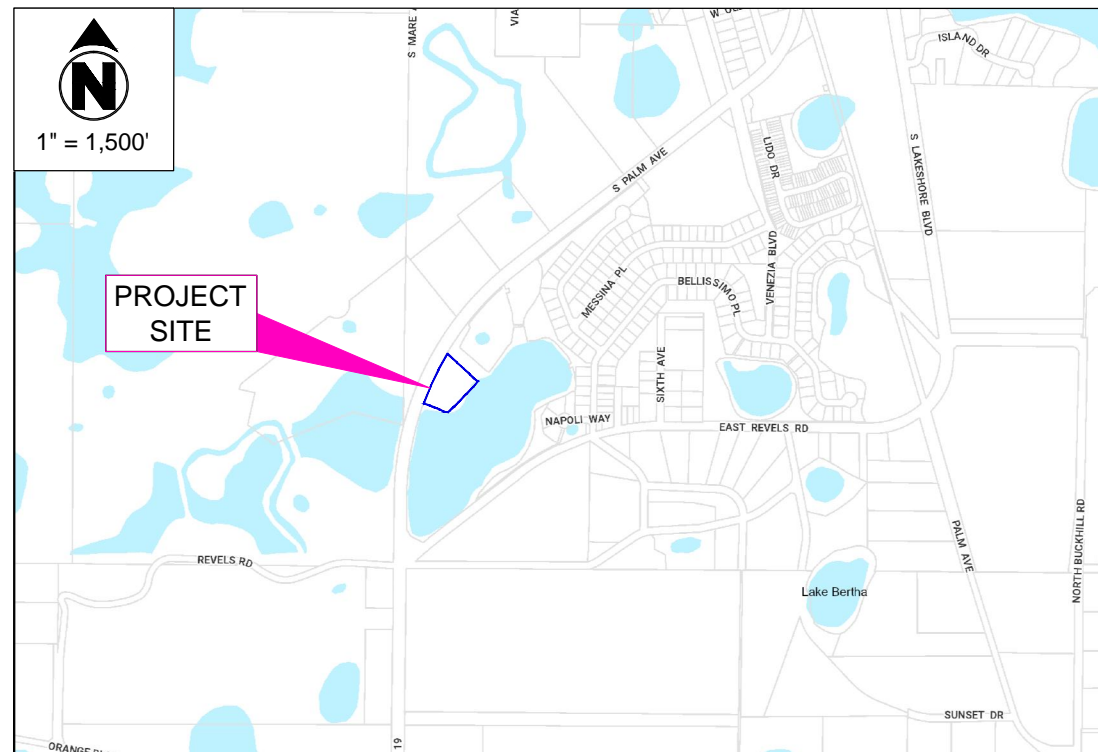

AERIAL MAP

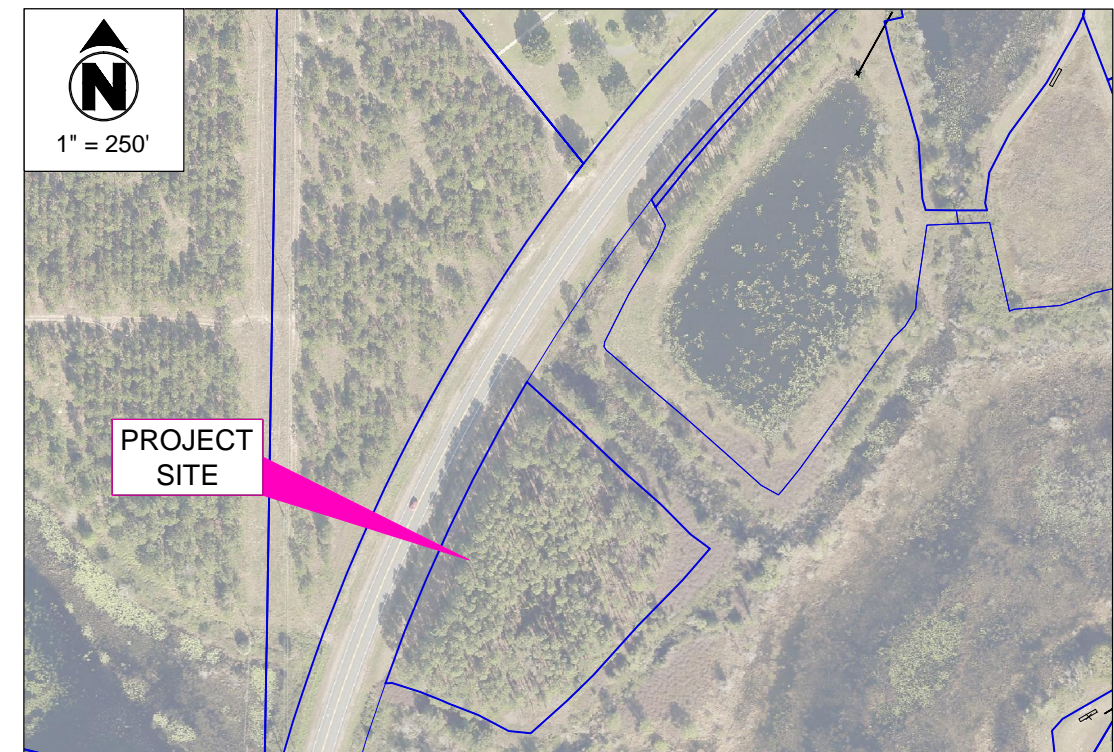

CALL BEFORE YOU DIG:



11 Plantation Road
DeBary, FL 32713
Admin: (386) 575-2000
Locates: 811 or (800) 432-4770

Town of Howey-in-The-Hills
101 N. Palm Avenue
P.O. Box 128
Howey-in-The-Hills, FL 34737
(352) 324-2290


GRIFFEY ENGINEERING, INC.
36202 East Eldorado Lake Dr.
EUSTIS, FLORIDA 32736
(352) 589-2368

DONALD A. GRIFFEY
FLORIDA 036799

PINE PARK
CONCEPTUAL PLAN

COVER

Date	Drawn By:
	DAG
	Drawing #:
	PINE PARK
	Project #:
	15028
	Scale:
11-06-23	AS NOTED

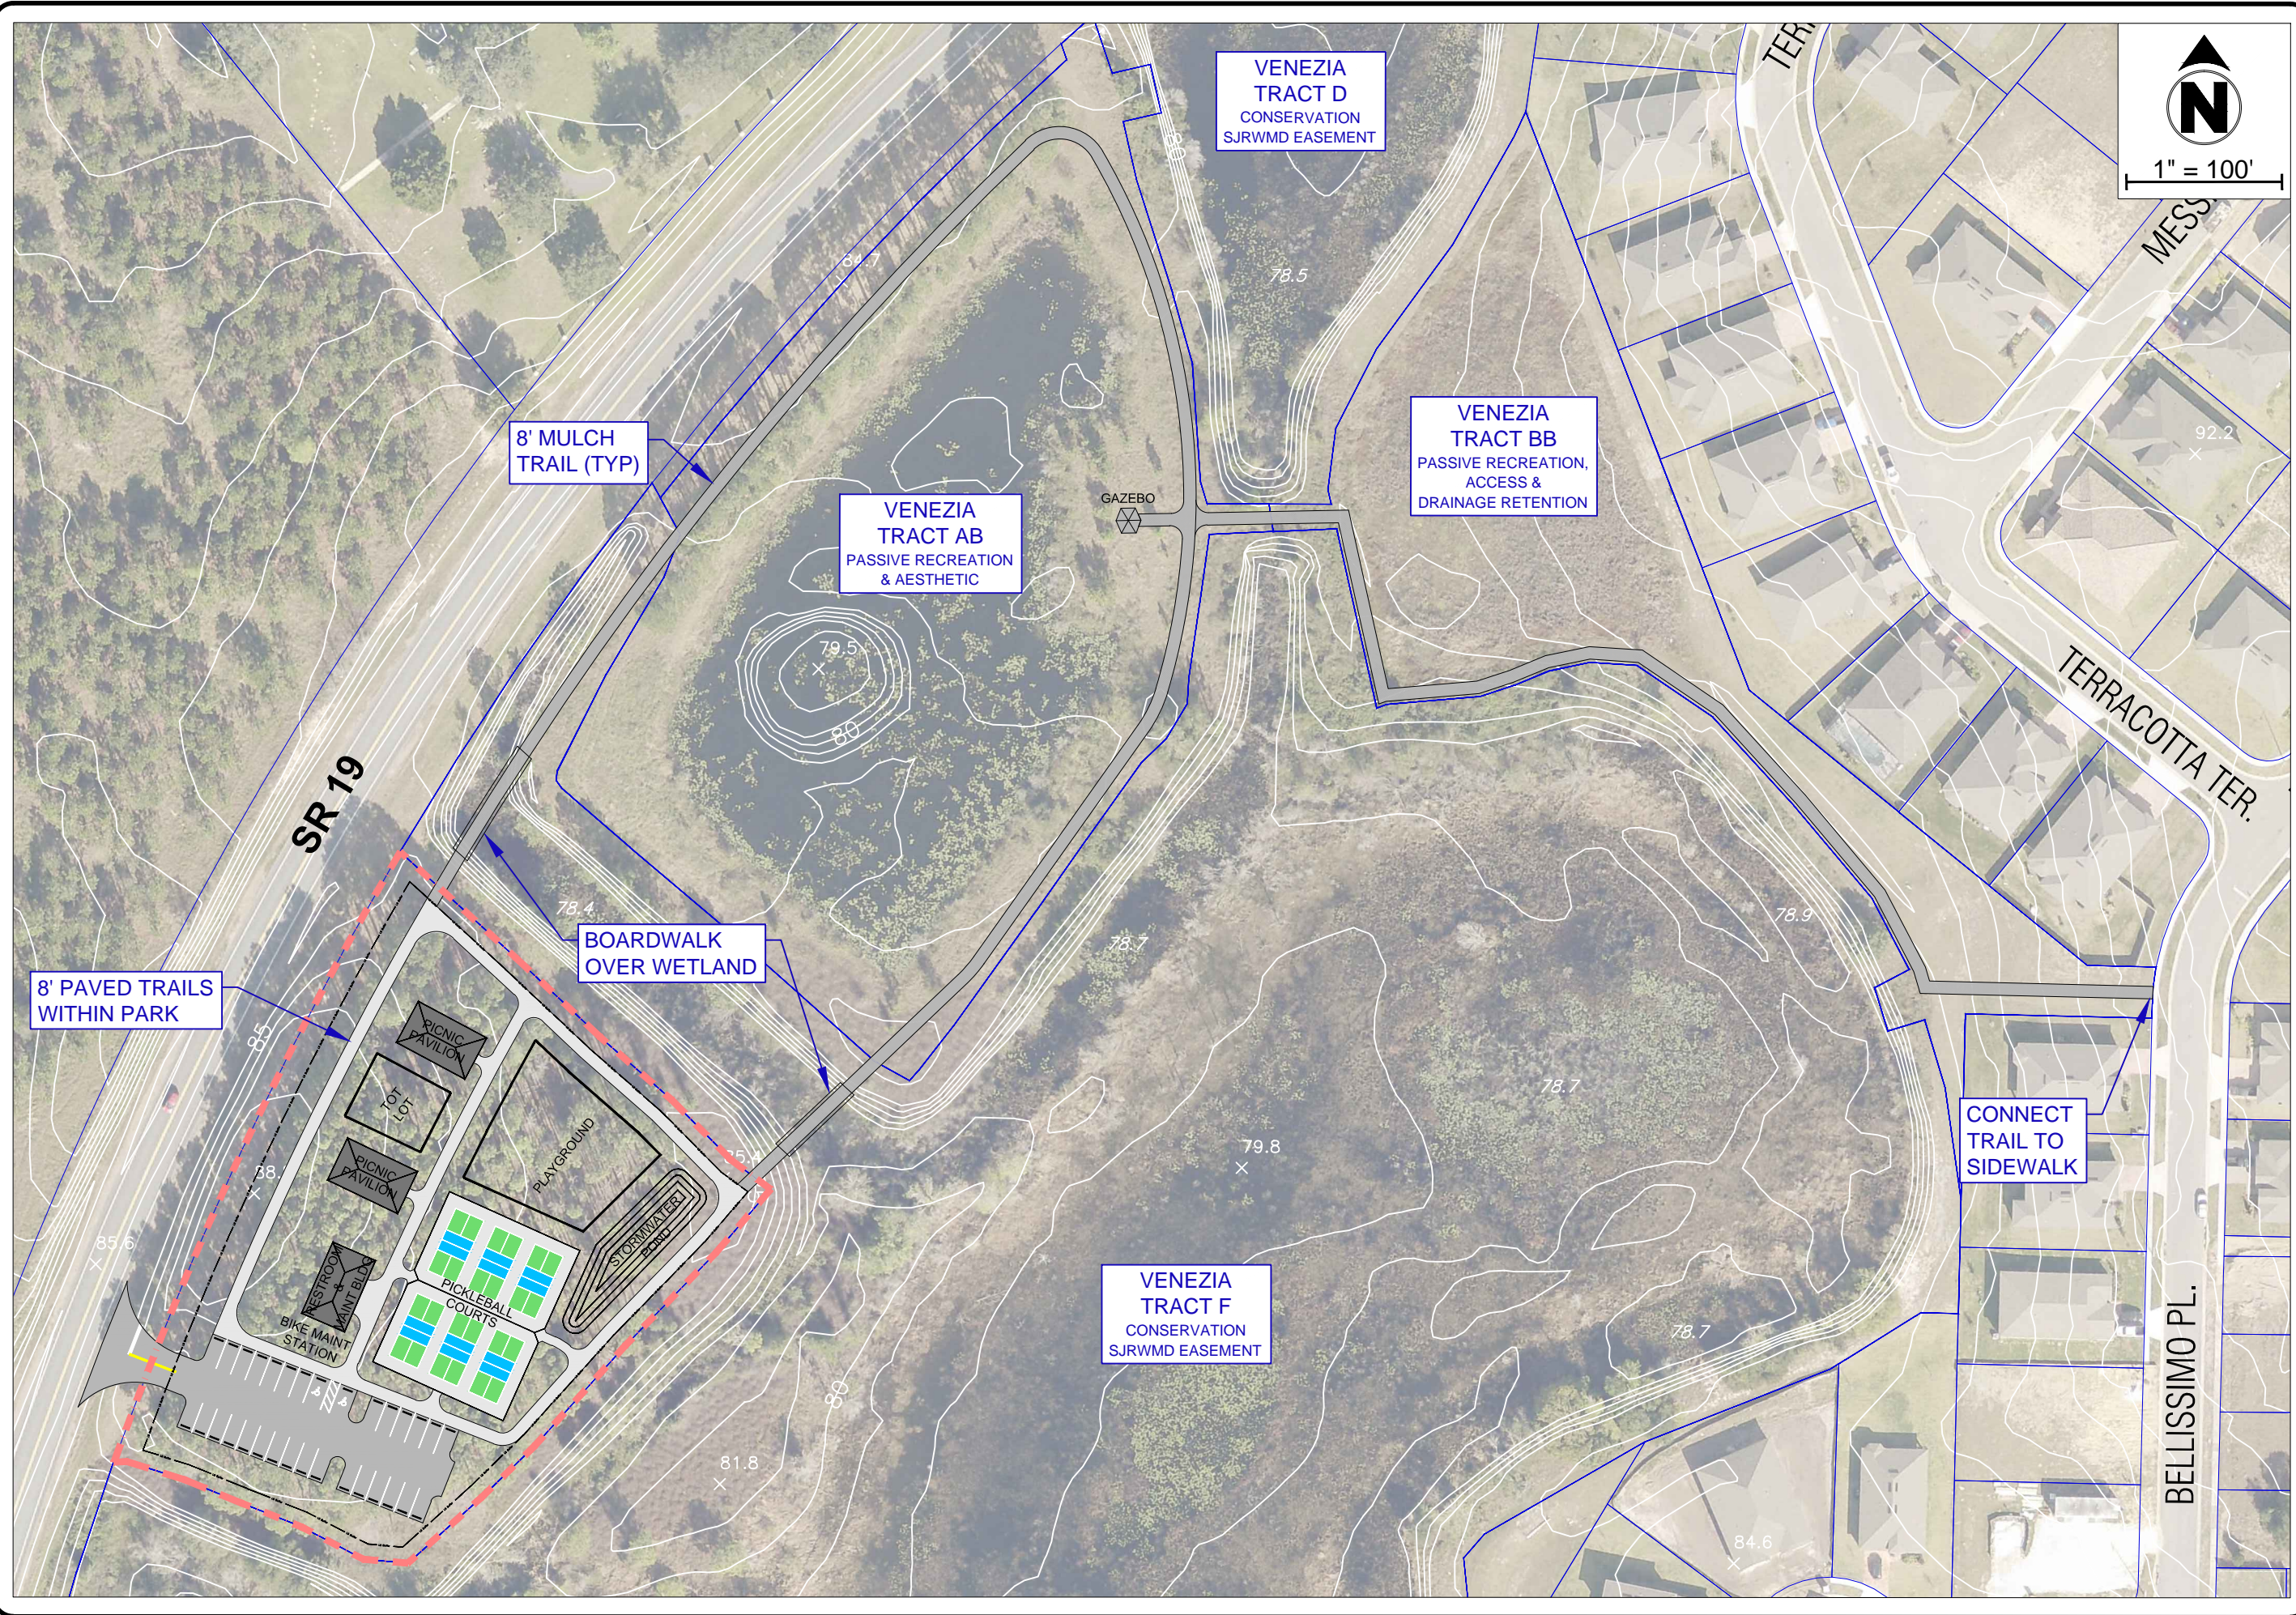

DONALD A. GRIFFEY
FLORIDA 036799


GRIFFEY ENGINEERING, INC.
36502 East Eldorado Lake Dr.
EUSTIS, FLORIDA 32736
(352) 589-2368

Town of Howey-In-The-Hills
101 N. Palm Avenue
P.O. Box 128
Howey-In-The-Hills, FL 34737
(352) 324-2290

PINE PARK
CONCEPTUAL PLAN

OVERALL PLAN

Date	Drawn By:
11-06-23	DAG
	Drawing #:
	PINE PARK
	Project #:
	15028
	Scale:
	1" = 100'

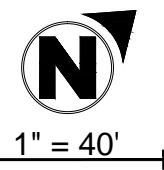

8' PAVED TRAILS & WALKWAYS WITHIN PARK

BOARDWALK OVER WETLAND

8' MULCH TRAIL (TYP)

BOARDWALK OVER WETLAND

DONALD A. GRIFFEY
FLORIDA 036799

GRIFFEY ENGINEERING, INC.
36502 East Eldorado Lake Dr.
EUSTIS, FLORIDA 32736
(352) 589-2368

Town of Howey-in-The-Hills
101 N. Palm Avenue
P.O. Box 128
Howey-in-The-Hills, FL 34737
(352) 324-2290

PINE PARK
CONCEPTUAL PLAN

PARK PLAN

Date	Drawn By:
11-06-23	DAG
	Drawing #:
	PINE PARK
	Project #:
	15028
	Scale:
	1" = 40'