
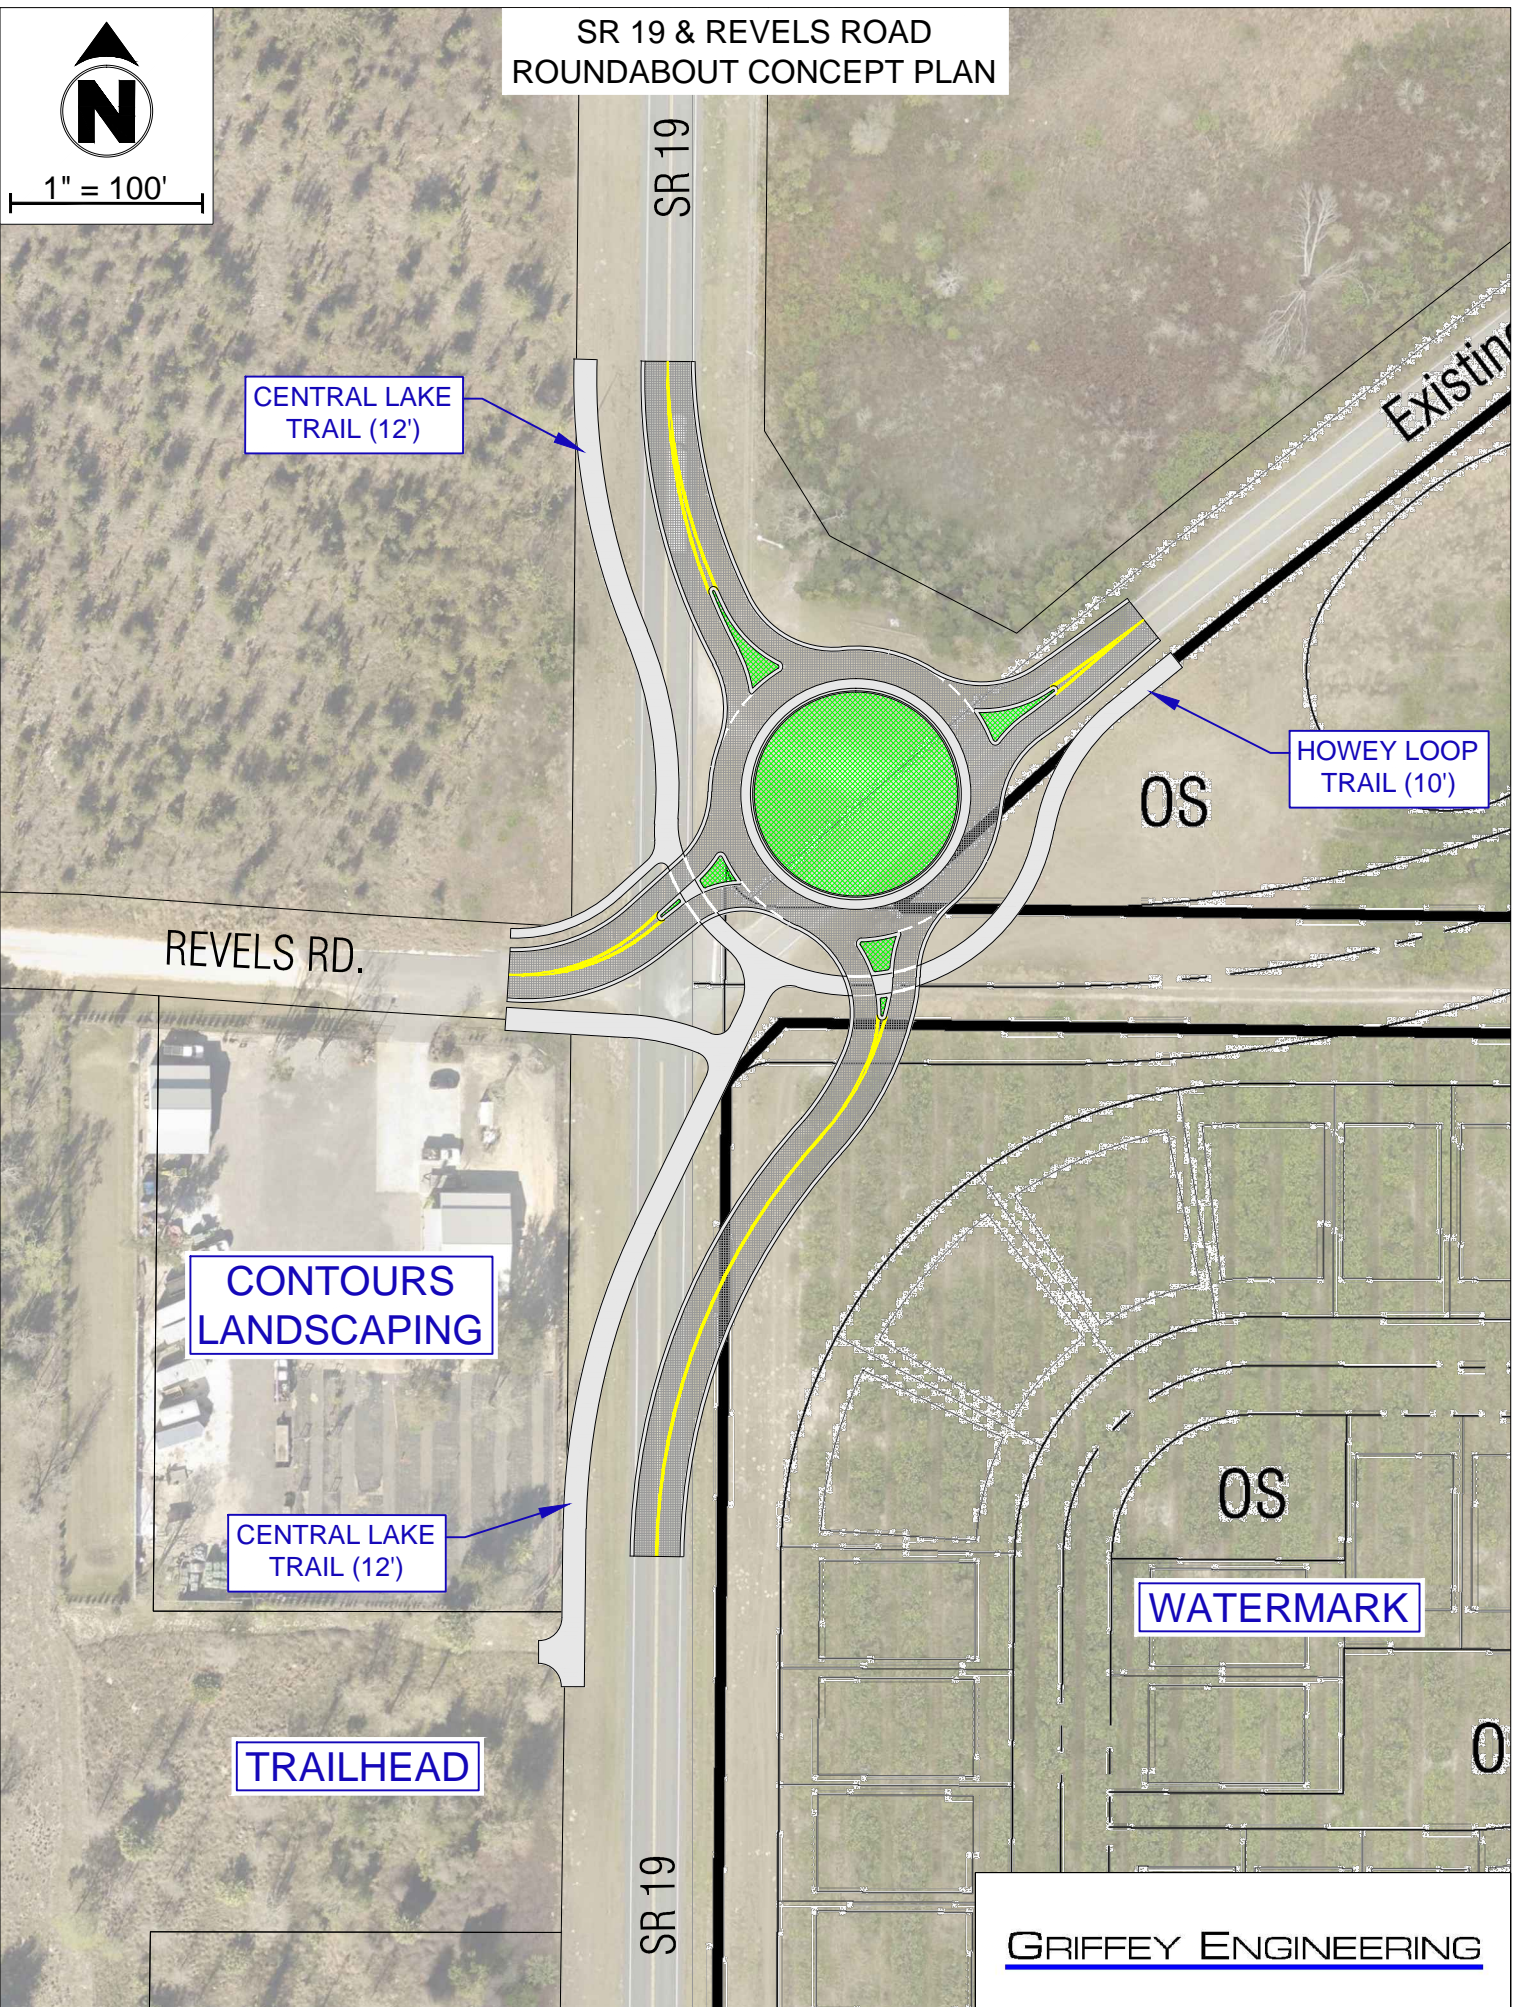


SR 19 & REVELS ROAD
ROUNDBOUT CONCEPT PLAN

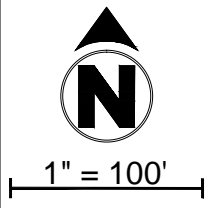

CENTRAL LAKE TRAIL (12')

HOWEY LOOP TRAIL (10')

CONTOURS LANDSCAPING

CENTRAL LAKE TRAIL (12')

TRAILHEAD

WATERMARK