


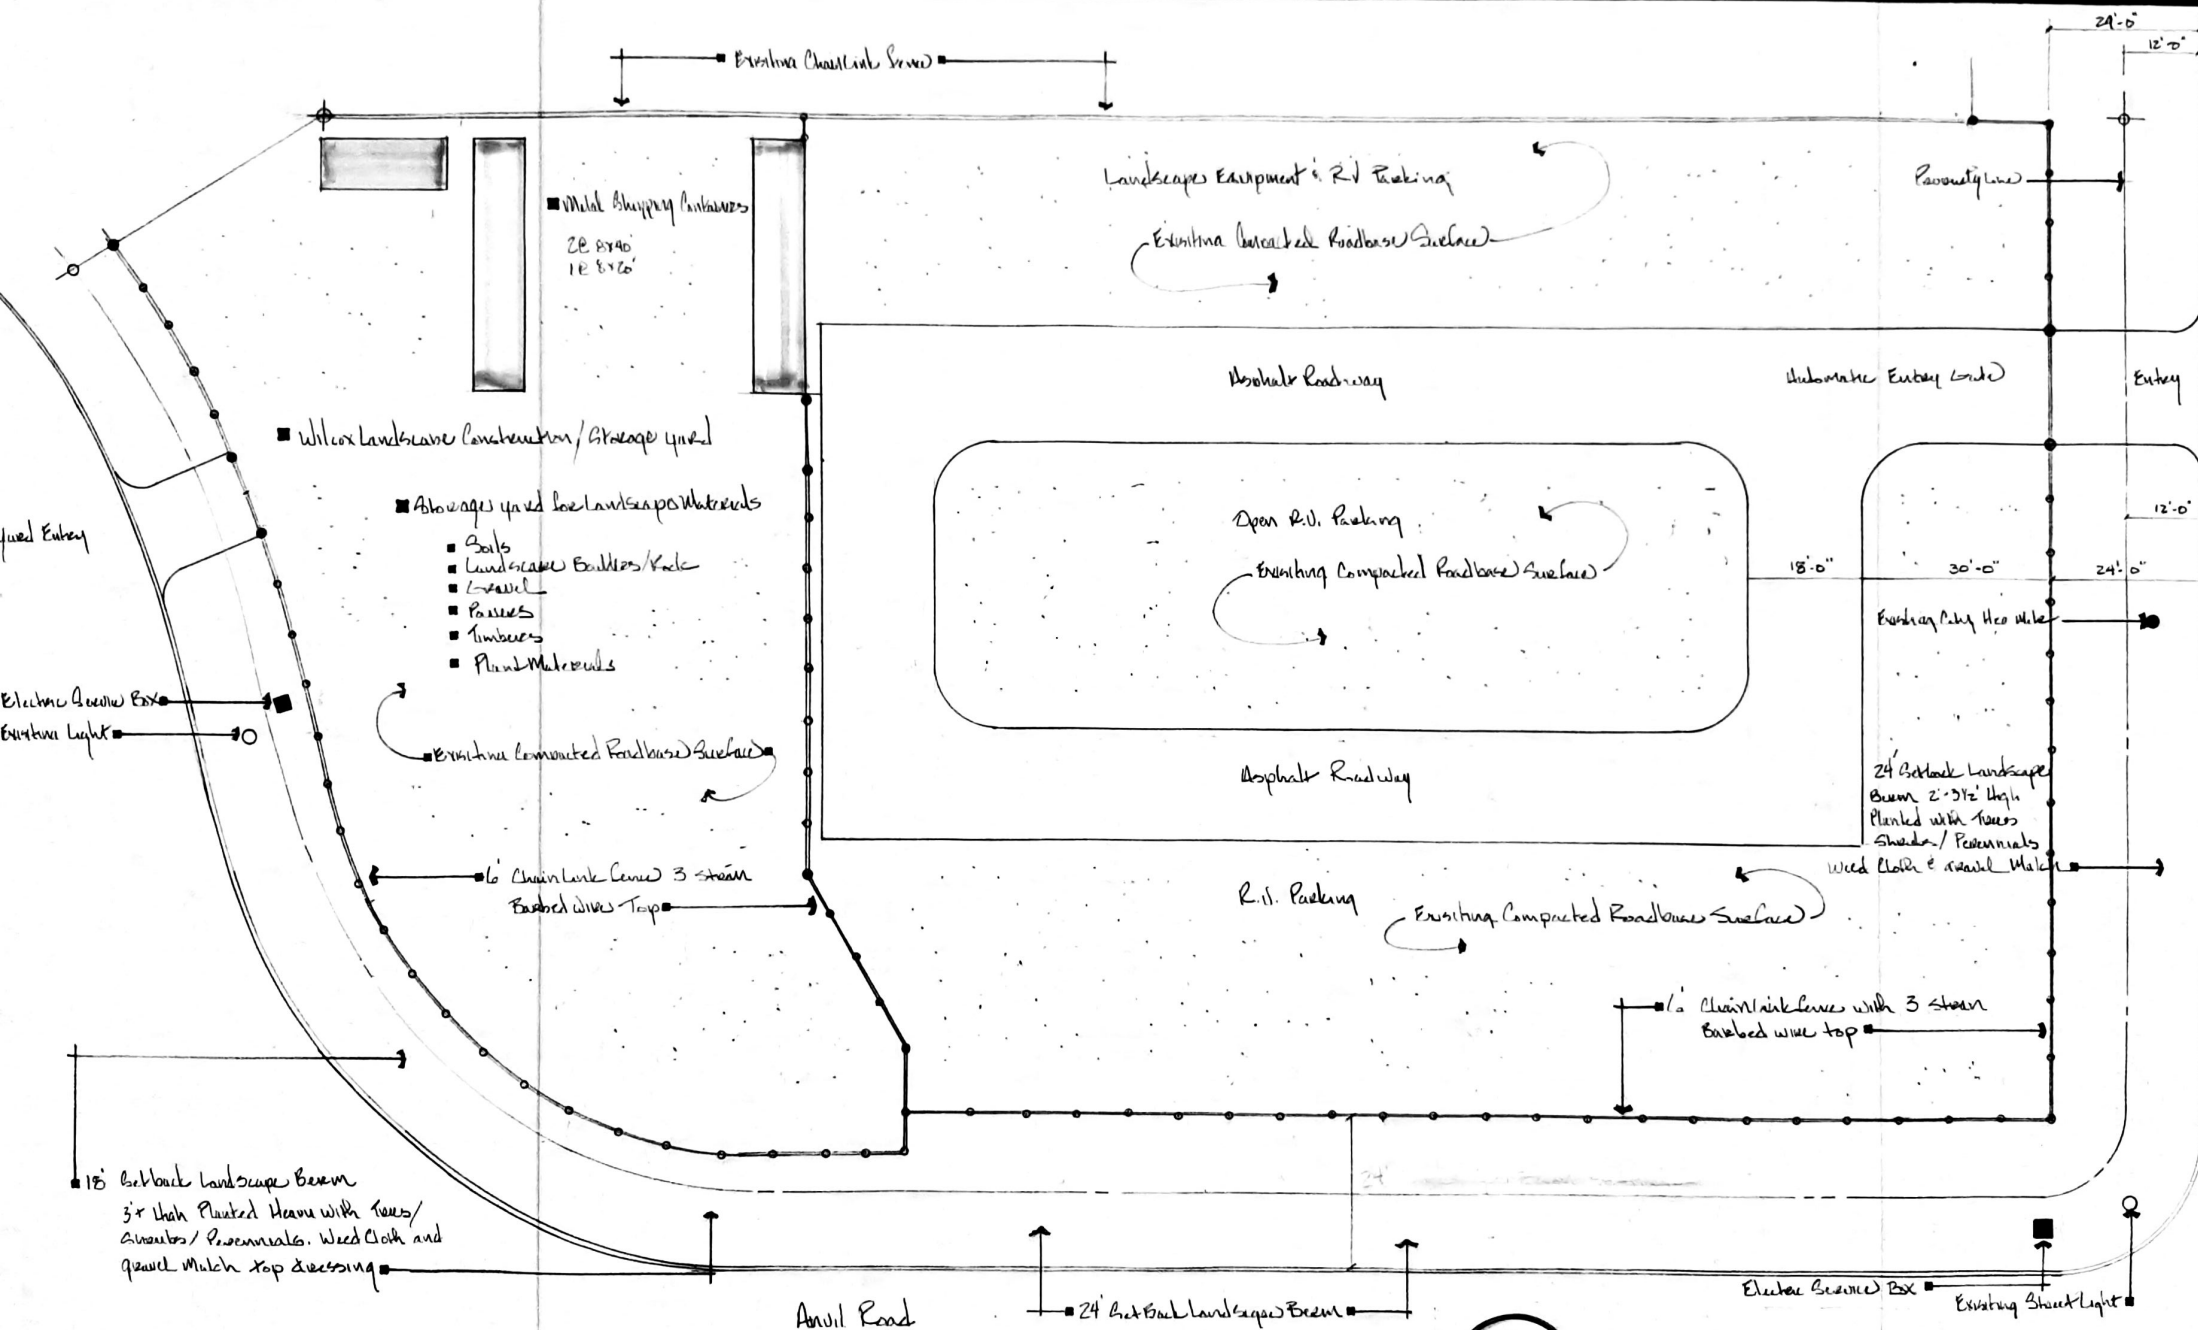

WILCOX LANDSCAPE / LANDSCAPE YARD/ RV STORAGE
CONCEPTS/CONSTRUCTION

31 So. 400 E. Logan, Utah 84321
435.757.0328
wilcox38@comcast.net
M. Kirk Wilcox, Landscape Architect

Blacksmith Fork Business Park
Lot #1 22650 1720 E. Hyman
North Side 1'-10'-0"
10-12-2015

