

Monday, March 30, 2026

Kayla Leal
LJA Engineering
3600 W. Sam Houston Pkwy S, Ste. 600
Houston, TX 77042
kleal@lja.com

Re: Avery Lakes Section 1 Preliminary Plat
Letter of Recommendation to Approve
COIC Project No. 7798
Adico, LLC Project No. 710-26-002-016


Dear Ms. Leal:

On behalf of the City of Iowa Colony, Adico, LLC has reviewed the third submittal of Avery Lakes Section 1 Preliminary Plat, received on or about March 30, 2026. The review of the plat is based on the City of Iowa Colony Subdivision Ordinance dated August 2002, and as amended.

Based on our review, we have no objection to the plat as resubmitted on March 30, 2026. Please provide ten (10) folded prints of the plat to Kayleen Rosser, City Secretary, by no later than Tuesday, March 31, 2026, for consideration at the April 7, 2026, Planning and Zoning meeting.


Should you have any questions, please do not hesitate to call our office.

Sincerely,
Adico, LLC

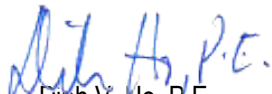
Dinh V. Ho, P.E.
TBPE Firm No. 16423


Cc: Rachel Patterson
Kayleen Rosser
File: 710-26-002-016

- ACCORDING TO THE FEDERAL EMERGENCY MANAGEMENT AGENCY FLOOD INSURANCE RATE MAP, BRAZORIA COUNTY, TEXAS, COMMUNITY PANEL NOS. 48039C105K & 48039C115K (DECEMBER 30, 2023) THE PROPERTY DOES NOT LIE WITHIN A FLOOD ZONE.
- THIS FLOOD STATEMENT DOES NOT IMPLY THAT THE PROPERTY OR STRUCTURES THEREON WILL BE FREE FROM FLOODING OR FLOOD DAMAGE, ON RARE OCCASIONS FLOODS CAN AND WILL OCCUR AND FLOOD HEIGHTS MAY BE INCREASED BY MAN-MADE OR NATURAL CAUSES. THE LOCATION OF THE FLOOD ZONE WAS DETERMINED BY SCALING FROM SAID FEMA MAP. THE ACTUAL LOCATION, AS DETERMINED BY ELEVATION CONTOURS, MAY DIFFER.
- THE PROPERTY SUBDIVIDED IN THE FOREGOING PLAT LIES IN BRAZORIA COUNTY AND THE CITY OF IOWA COLONY, BRAZORIA COUNTY MUD 98, AND IOWA COLONY DRAINAGE DISTRICT.
- PROPERTY WITHIN THE BOUNDARIES OF THIS PLAT AND ADJACENT TO ANY DRAINAGE EASEMENT, DITCH, GULLY, CREEK, OR NATURAL DRAINAGE WAY SHALL HEREBY BE RESTRICTED TO KEEP SUCH DRAINAGE WAYS AND EASEMENTS CLEAR OF FENCES, BUILDINGS, PLANTINGS, AND OTHER OBSTRUCTIONS.
- THIS DOCUMENT SHALL NOT BE RECORDED FOR ANY PURPOSE AND SHALL NOT BE USED OR VIEWED OR REPLIED UPON AS A FINAL SURVEY DOCUMENT.
- THE APPROVAL OF THE PRELIMINARY PLAT SHALL EXPIRE TWELVE (12) MONTHS AFTER CITY COUNCIL APPROVAL UNLESS THE FINAL PLAT HAS BEEN SUBMITTED FOR FINAL APPROVAL DURING THAT TIME. AN EXTENSION OF TIME MAY BE GIVEN AT THE DISCRETION OF THE CITY COUNCIL FOR A SINGLE EXTENSION PERIOD OF SIX (6) MONTHS.
- DRAINAGE PLANS TO BE PROVIDED PRIOR TO FINAL PLAT SUBMITTAL.
- ONE FOOT RESERVE DEDICATED TO THE PUBLIC IN FEE AS A BUFFER SEPARATION BETWEEN THE SIDE OR ENDS OF STREETS WHERE SUCH STREETS ADJACENT PROPERTY, THE CONDITION OF SUCH DEDICATION BEING THAT WHEN THE ADJACENT IS SUBDIVIDED OR RE-SUBDIVIDED IN A RECORD PLAT THE ONE FOOT RESERVE SHALL HEREOFOR BECOME VESTED IN THE PUBLIC FOR STREET RIGHT-OF-WAY PURPOSES AND THE FEE TITLE THERE SHALL REVERT TO AND REVEST IN THE DEDICATOR, HIS HEIRS, ASSIGNS, OR SUCCESSORS.
- OWNERS DO HEREBY CERTIFY THAT THEY ARE OWNERS OF ALL PROPERTY IMMEDIATELY ADJACENT TO THE BOUNDARIES OF THE ABOVE AND FOREGOING SUBDIVISION OF (NAME AND SECTION) WHERE BUILDING SETBACK LINES OR PUBLIC UTILITY EASEMENTS ARE TO BE ESTABLISHED OUTSIDE THE BOUNDARIES OF THE ABOVE AND FOREGOING SUBDIVISION AND DO HEREBY MAKE AND ESTABLISH ALL BUILDING SETBACK LINES AND DEDICATE TO THE USE OF THE PUBLIC, ALL PUBLIC UTILITY EASEMENTS SHOWN IN SAID ADJACENT ACRES.
- ALL STREETS SHALL BE CONSTRUCTED IN ACCORDANCE WITH THE CITY'S DESIGN CRITERIA.
- ALL WATER AND WASTEWATER FACILITIES SHALL CONFORM TO THE CITY'S DESIGN CRITERIA.
- THIS PLAT IS SUBJECT TO THE DEVELOPMENT AGREEMENT BETWEEN THE CITY OF IOWA COLONY AND ALLIED DEVELOPMENT DATED JANUARY 14, 2026 AND APPROVED BY CITY COUNCIL ON DECEMBER 15, 2025.

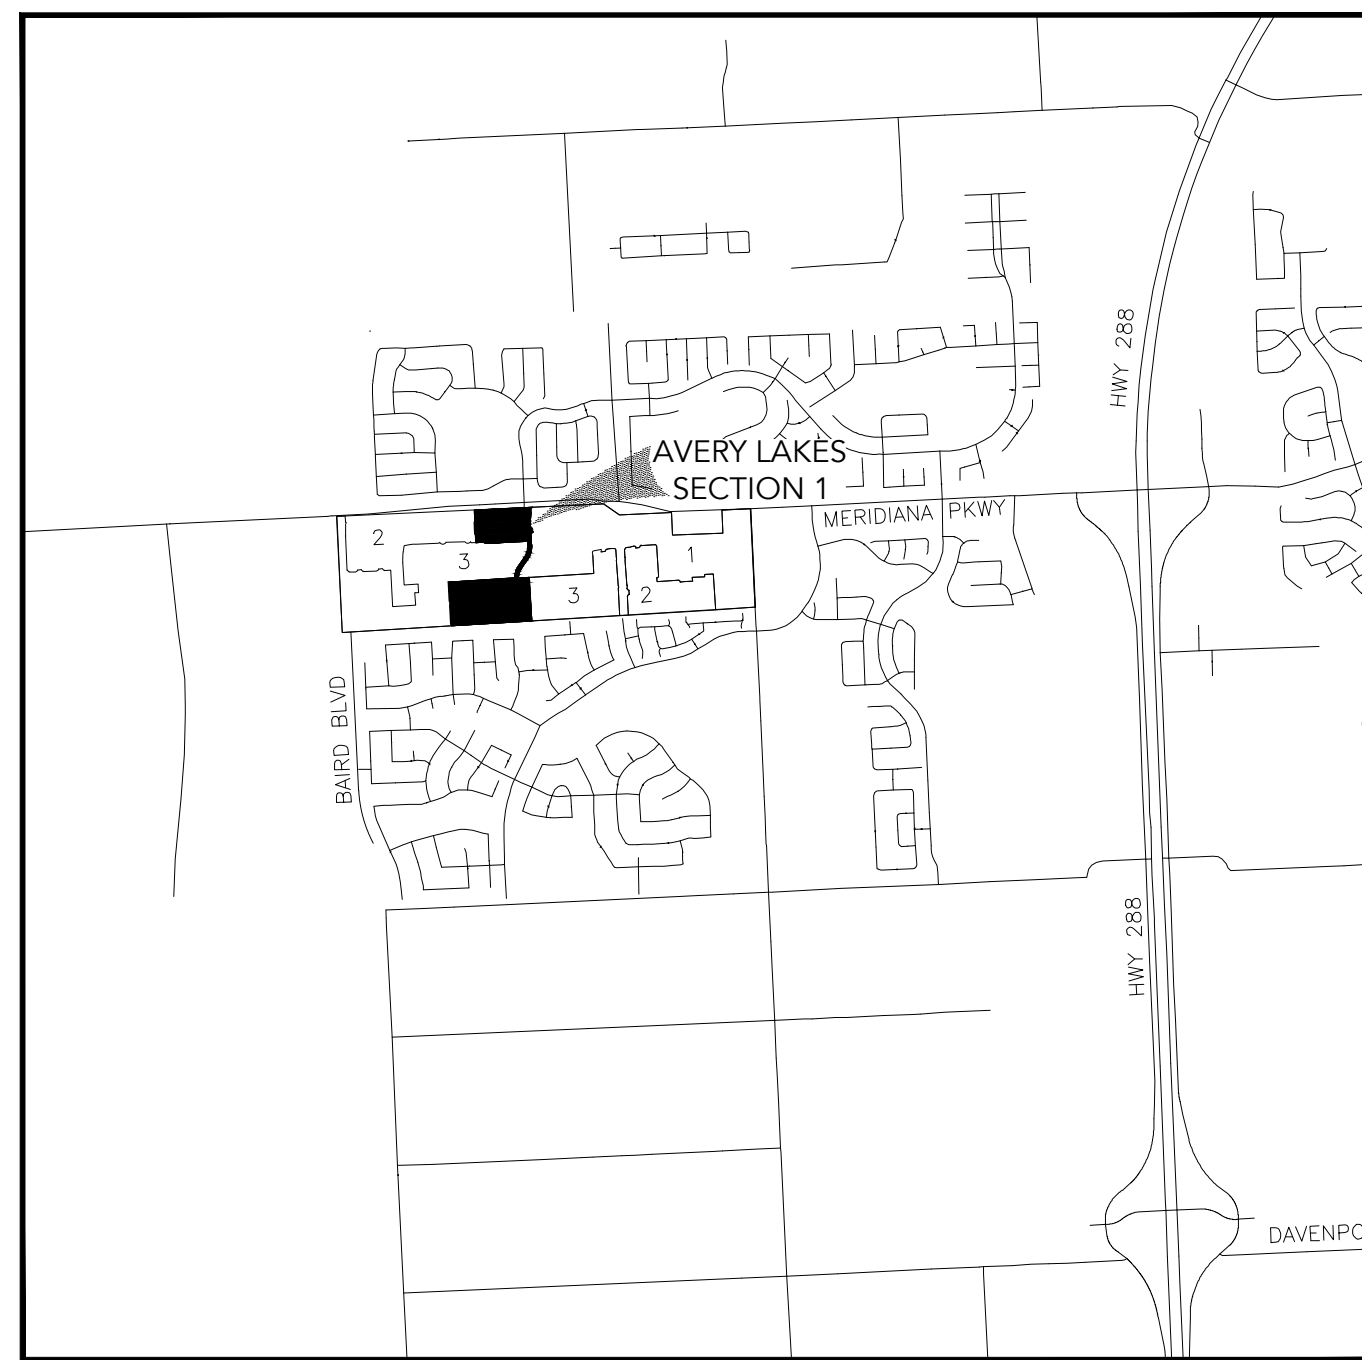

Vicinity Map
1 inch = 1/2 mile

- LEGEND
- RES. INDICATES RESERVE
 - P.O.B. INDICATES POINT OF BEGINNING
 - B.L. INDICATES BUILDING LINE
 - U.E. INDICATES UTILITY EASEMENT
 - B.C.O.P.R. INDICATES BRAZORIA COUNTY OFFICIAL PUBLIC RECORDS
 - R.O.W. INDICATES RIGHT-OF-WAY
 - DOC. NO. INDICATES DOCUMENT NUMBER
 - INDICATES STREETNAME CHANGE

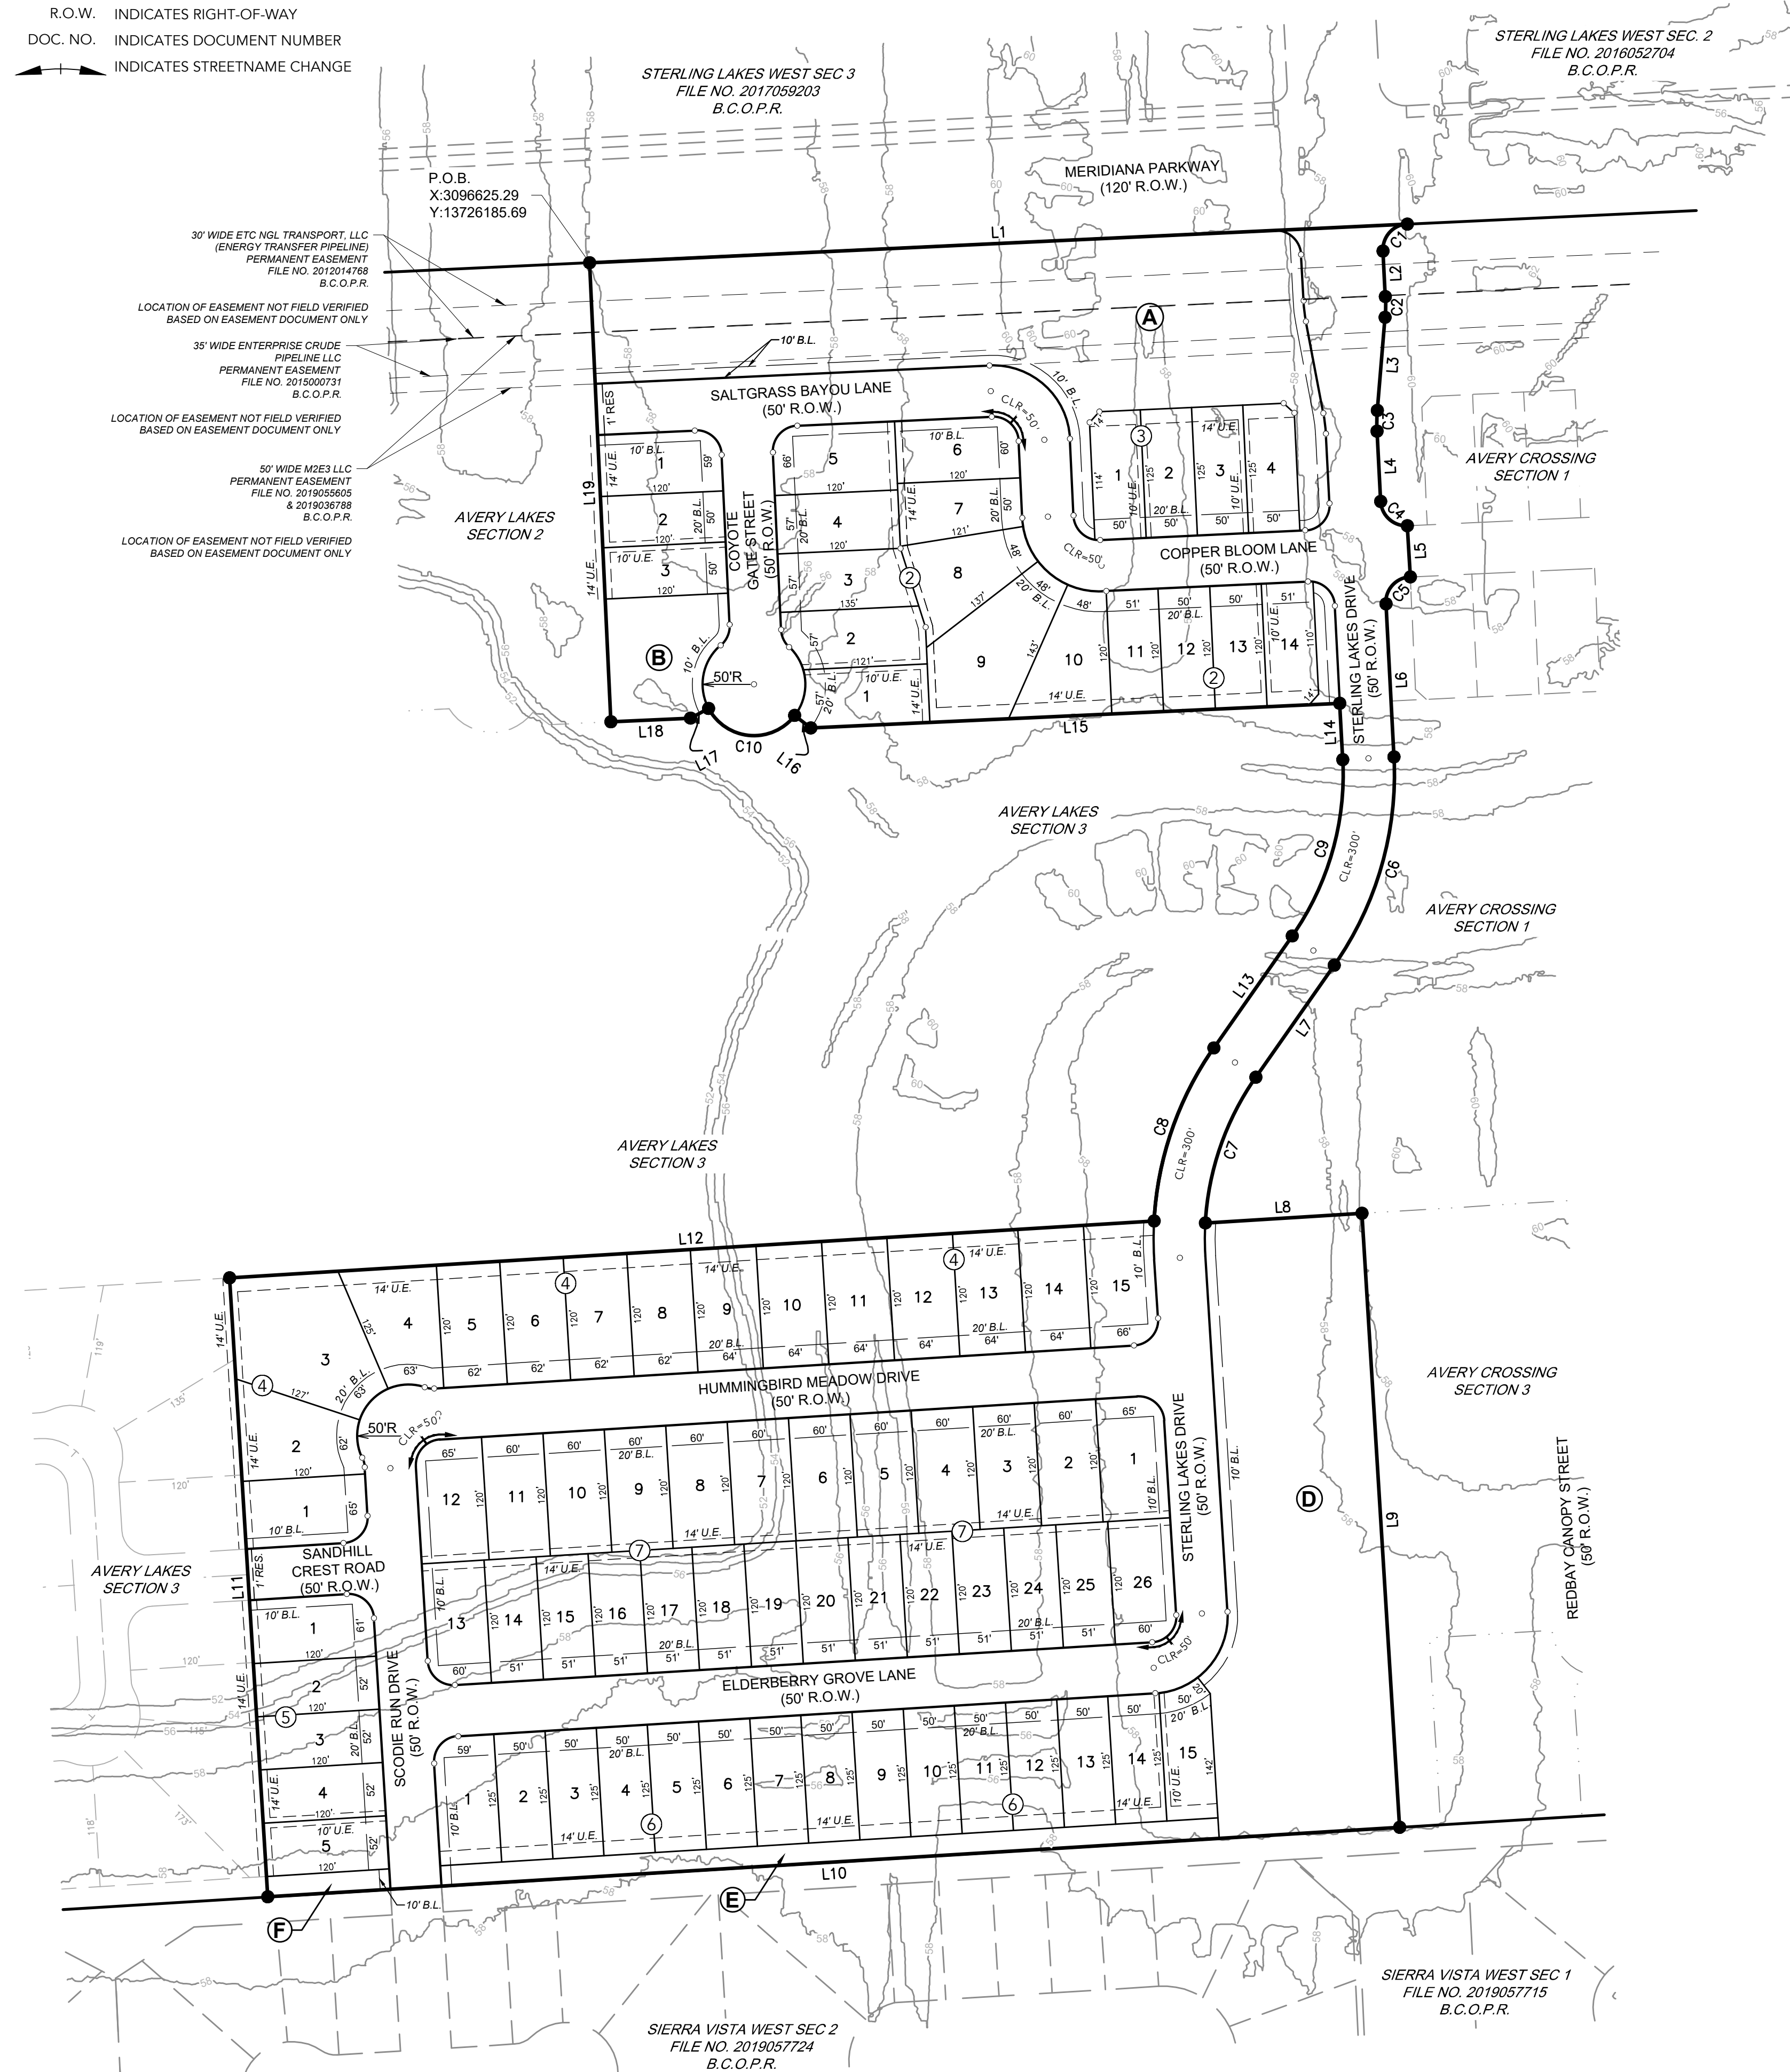

OVERALL PARKLAND ANALYSIS		
SECTION	LOTS	ACRES OF OPEN SPACE / PARK LAND REQUIRED
AVERY CROSSING SEC 1	84	1.6
AVERY CROSSING SEC 2	84	1.6
AVERY CROSSING SEC 3	85	1.6
AVERY LAKES SEC 1	82	1.5
AVERY LAKES SEC 2	86	1.6
AVERY LAKES SEC 3	94	1.7
TOTAL	515	9.6

LINE TABLE			CURVE TABLE					
LINE	BEARING	DISTANCE	CURVE	RADIUS	DELTA	ARC	CHORD BEARING	CHORD
L1	N 87°18'07" E	798.68'	C1	25.00'	90°16'44"	39.39'	S 42°09'45" W	35.44'
L2	S 02°58'36" E	44.42'	C2	150.00'	7°44'07"	20.25'	S 00°53'27" W	20.24'
L3	S 04°45'30" W	91.16'	C3	150.00'	7°44'07"	20.25'	S 00°53'27" W	20.24'
L4	S 02°58'36" E	68.64'	C4	25.00'	89°40'59"	39.13'	S 47°49'06" E	35.26'
L5	S 03°17'37" E	50.00'	C5	25.00'	90°19'01"	39.41'	S 42°10'54" W	35.45'
L6	S 02°58'36" E	149.59'	C6	325.00'	37°57'17"	215.29'	S 16°00'02" E	211.38'
L7	S 34°58'40" W	133.33'	C7	275.00'	31°44'12"	152.33'	S 19°06'34" W	150.39'
L8	N 86°28'51" E	153.09'	C8	325.00'	31°53'38"	180.91'	N 19°01'51" E	178.59'
L9	S 03°31'09" E	600.00'	C9	275.00'	37°57'17"	182.17'	N 16°00'02" E	178.86'
L10	S 86°28'51" W	1,106.36'	C10	50.00'	114°37'04"	100.02'	N 85°20'45" W	84.16'
L11	N 03°31'09" W	605.00'						
L12	N 86°28'51" E	903.51'						
L13	S 34°58'40" E	133.33'						
L14	N 02°58'36" W	55.00'						
L15	S 87°20'24" W	516.50'						
L16	N 52°39'17" W	20.00'						
L17	S 61°57'47" W	20.00'						
L18	S 87°20'24" W	77.75'						
L19	N 02°39'36" W	448.32'						

RESERVE TABLE			
RESERVE	ACREAGE	SQ.FT.	TYPE
A	2.333	101,617	RESTRICTED TO LANDSCAPE / OPEN SPACE / PIPELINE / PARK / UTILITIES
B	0.288	12,556	RESTRICTED TO LANDSCAPE / OPEN SPACE / PARK
C	0.053	2,318	RESTRICTED TO LANDSCAPE / OPEN SPACE
D	2.228	97,050	RESTRICTED TO LANDSCAPE / OPEN SPACE / REC
E	0.349	15,200	RESTRICTED TO LANDSCAPE / OPEN SPACE
F	0.055	2,400	RESTRICTED TO LANDSCAPE / OPEN SPACE
TOTAL	5.306	231,141	

DISCLAIMER AND LIMITED WARRANTY

THIS PRELIMINARY SUBDIVISION PLAT HAS BEEN PREPARED IN ACCORDANCE WITH THE PROVISIONS OF THE CITY OF IOWA COLONY ORDINANCES GOVERNING LAND PLATTING IN EFFECT AT THE TIME THIS PLAT WAS PREPARED ALONG WITH ANY VARIANCE OR VARIANCES TO THE PROVISIONS OF THE AFORESAID ORDINANCE WHICH ARE SUBSEQUENTLY GRANTED BY THE IOWA COLONY PLANNING COMMISSION. THIS PLAT WAS PREPARED FOR THE LIMITED PURPOSE OF GUIDANCE IN THE PREPARATION OF ACTUAL ENGINEERING AND DEVELOPMENT PLANS. THIS LIMITED WARRANTY IS MADE IN LIEU OF ALL OTHER WARRANTIES, EXPRESS OR IMPLIED, AND NEITHER LJA ENGINEERING, INC., NOR ANY OF ITS OFFICERS, OR DIRECTORS, OR EMPLOYEES MAKE ANY OTHER WARRANTIES OR REPRESENTATIONS, EXPRESS OR IMPLIED CONCERNING THE DESIGN, LOCATION, QUALITY, CHARACTER OF ACTUAL CONSTRUCTION, SAFETY OR SUITABILITY TO THE PURPOSES INTENDED, OR ANY UTILITIES OR OTHER FACILITIES IN, ON, OVER, OR UNDER THE PREMISES INDICATED IN THE PRELIMINARY SUBDIVISION PLAT. ANY DRY UTILITIES SHOWN ON THIS PLAT (POWER, GAS, TELEPHONE, CABLE, ETC.) HAVE NOT BEEN DESIGNED, REVIEWED NOR APPROVED BY ANY DRY UTILITY PROVIDER. ANY DRY UTILITY ONE-LINES SHOWN ON THIS PLAT ARE CONCEPTUAL AND BASED SOLELY ON THE LOCATION OF THE PROPOSED DRY UTILITY EASEMENTS LOCATED IN THE LOTS.

A PRELIMINARY PLAT OF AVERY LAKES SECTION 1

±24.1 ACRES
82 LOTS (50'/60' x 120' TYP.) AND
6 RESTRICTED RESERVES IN 7 BLOCKS

OUT OF THE
LAVACA NAV CO, A-329
IOWA COUNTY ETJ, TEXAS

OWNER:
ALLIED DEVELOPMENT

PLANNER:
LJA PLANNING & LANDSCAPE ARCHITECTURE

3600 W Sam Houston Pkwy S, Suite 600
Houston, Texas 77042
713.953.5200

