

Wednesday, November 1, 2023

Merrett Huddleston  
Elevation Land Solutions  
9709 Lakeside Blvd., Suite 200  
The Woodlands, TX 77381

Re: Sterling Lakes North Section 4 Final Plat  
Letter of Recommendation to Approve  
COIC Project No. 2990  
Adico Project No. 16007-2-319


Dear Ms. Huddleston;

On behalf of the City of Iowa Colony, Adico, LLC has reviewed the third submittal for Sterling Lakes North Section 4 Final Plat received on or about October 24, 2023. The review of the final plat is based on the City of Iowa Colony Subdivision Ordinance dated August 2002 and as amended.

Based on our review, we have no objections to the plat as resubmitted on November 1, 2023. Please provide two (2) sets of signed mylars and ten (10) prints of the plat to Kayleen Rosser, City Secretary, by no later than November 2, 2023, for consideration at the November 7, 2023, Planning and Zoning meeting.

Should you have any questions, please do not hesitate to contact our office.

Sincerely,  
Adico, LLC

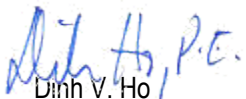

Dinh V. Ho  
TBPE Firm No.16423

Cc: Kayleen Rosser, COIC  
Robert Hemminger, COIC




CURVE TABLE					
CURVE	RADIUS	LENGTH	DELTA	CHORD BEARING	CHORD
C1	30.00'	47.12'	090°00'00"	N41°48'27"E	42.43'
C2	30.00'	47.12'	090°00'00"	N48°01'33"W	42.43'
C3	55.00'	86.08'	089°40'12"	N41°58'21"E	77.56'
C4	30.00'	46.95'	089°40'12"	S41°58'21"W	42.30'
C5	30.00'	47.30'	090°19'48"	N48°01'39"W	42.55'
C6	30.00'	47.12'	090°00'00"	S41°48'27"W	42.43'
C7	25.00'	39.13'	089°40'12"	N41°58'21"E	35.25'
C8	25.00'	39.41'	090°19'48"	N48°01'39"W	35.46'
C9	25.00'	18.69'	042°50'00"	N71°46'33"W	18.26'
C10	25.00'	18.69'	042°50'00"	N65°23'27"E	18.26'
C11	50.00'	231.84'	265°40'01"	N03°11'33"W	73.33'
C12	25.00'	39.13'	089°40'12"	N41°58'21"E	35.25'
C13	25.00'	39.41'	090°19'48"	N48°01'39"W	35.46'
C14	30.00'	47.12'	090°00'00"	S48°11'33"E	42.43'
C15	25.00'	14.95'	034°15'49"	N19°59'40"W	14.73'
C16	50.00'	129.30'	148°09'50"	N36°57'21"E	96.17'
C17	25.00'	14.45'	033°07'23"	N85°31'26"W	14.25'
C18	85.00'	13.19'	008°53'33"	N82°21'40"E	13.18'
C19	25.00'	39.13'	089°40'12"	N41°58'21"E	35.25'
C20	25.00'	39.13'	089°40'12"	N41°58'21"E	35.25'
C21	25.00'	39.41'	090°19'48"	N48°01'39"W	35.46'
C22	25.00'	22.12'	050°42'13"	N67°50'27"W	21.41'
C23	25.00'	14.64'	033°33'26"	N70°01'44"E	14.43'
C24	50.00'	230.61'	264°15'39"	N05°22'50"E	74.16'
C25	50.00'	52.36'	059°59'56"	N32°08'38"W	50.00'



LINE TABLE		
LINE	BEARING	LENGTH
L1	S86°48'27"W	50.01'
L2	N02°08'36"W	60.01'
L3	N86°48'27"E	39.32'
L4	N02°51'29"W	60.22'
L5	N02°54'33"W	59.78'
L6	S02°54'33"E	60.00'
L7	N53°03'35"W	7.50'
L8	N02°51'45"W	150.00'
L9	N03°11'33"W	7.50'
L10	N03°11'33"W	113.07'
L11	N48°11'33"W	14.14'
L12	N02°51'45"W	20.00'
L13	N86°48'27"E	126.34'
L14	N86°48'27"E	25.00'

Reserve Area Table			
Reserve Letter	Area (Sq Ft)	Area (Ac)	Usage
A	55,680.92	1.278	DRAINAGE, LANDSCAPE, OPEN SPACE, AND UTILITIES
B	2,374.87	0.0545	LANDSCAPE, OPEN SPACE, AND UTILITIES
C	9,467.03	0.2173	LIFT STATION, LANDSCAPE, OPEN SPACE, AND UTILITIES
D	21,541.38	0.4945	LANDSCAPE, OPEN SPACE, AND UTILITIES
E	35,060.22	0.8049	LANDSCAPE, OPEN SPACE, AND UTILITIES
F	3,187.60	0.0732	LANDSCAPE, OPEN SPACE, AND UTILITIES
TOTAL	127,312.02	2.922	

- ABBREVIATIONS**
- AE= AERIAL EASEMENT
  - DE= DRAINAGE EASEMENT
  - PAE= PRIVATE ACCESS EASEMENT
  - PUE= PUBLIC UTILITY EASEMENT
  - SSE= SANITARY SEWER EASEMENT
  - STW= STORM SEWER EASEMENT
  - UVE= UNRESTRICTED VISIBILITY EASEMENT
  - UE= UTILITY EASEMENT
  - WLE= WATER LINE EASEMENT
  - BL= BUILDING LINE
  - PVT= PRIVATE
  - ROW= RIGHT-OF-WAY
  - BCCF= BRAZORIA COUNTY CLERK'S FILE
  - BCDR= BRAZORIA COUNTY DEED RECORDS
  - BCPR= BRAZORIA COUNTY MAP RECORDS
  - BCOPR= BRAZORIA COUNTY OFFICIAL PUBLIC RECORDS
  - CAB SHT = CABINET SHEET
  - VOL PG = VOLUME PAGE
  - FND= FOUND
  - IR= IRON ROD
  - SET 5/8" IRON ROD W/ CAP
  - EXISTING 5/8" IRON ROD W/ CAP
  - STREET NAME CHANGE

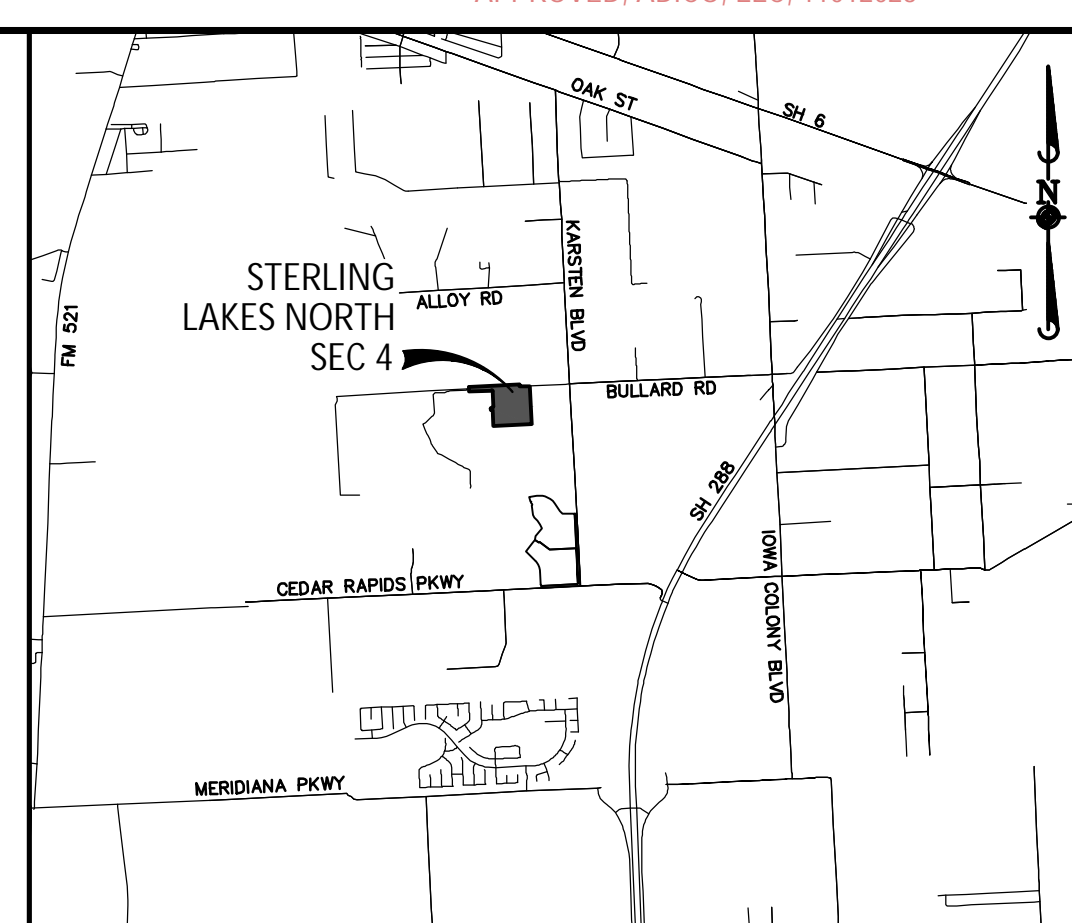

**VICINITY MAP**  
BRAZORIA COUNTY KEY MAP: 692A & 652W  
SCALE: 1"=500'  
**GRAPHIC SCALE**  
( IN FEET )  
1 inch = 100 ft.

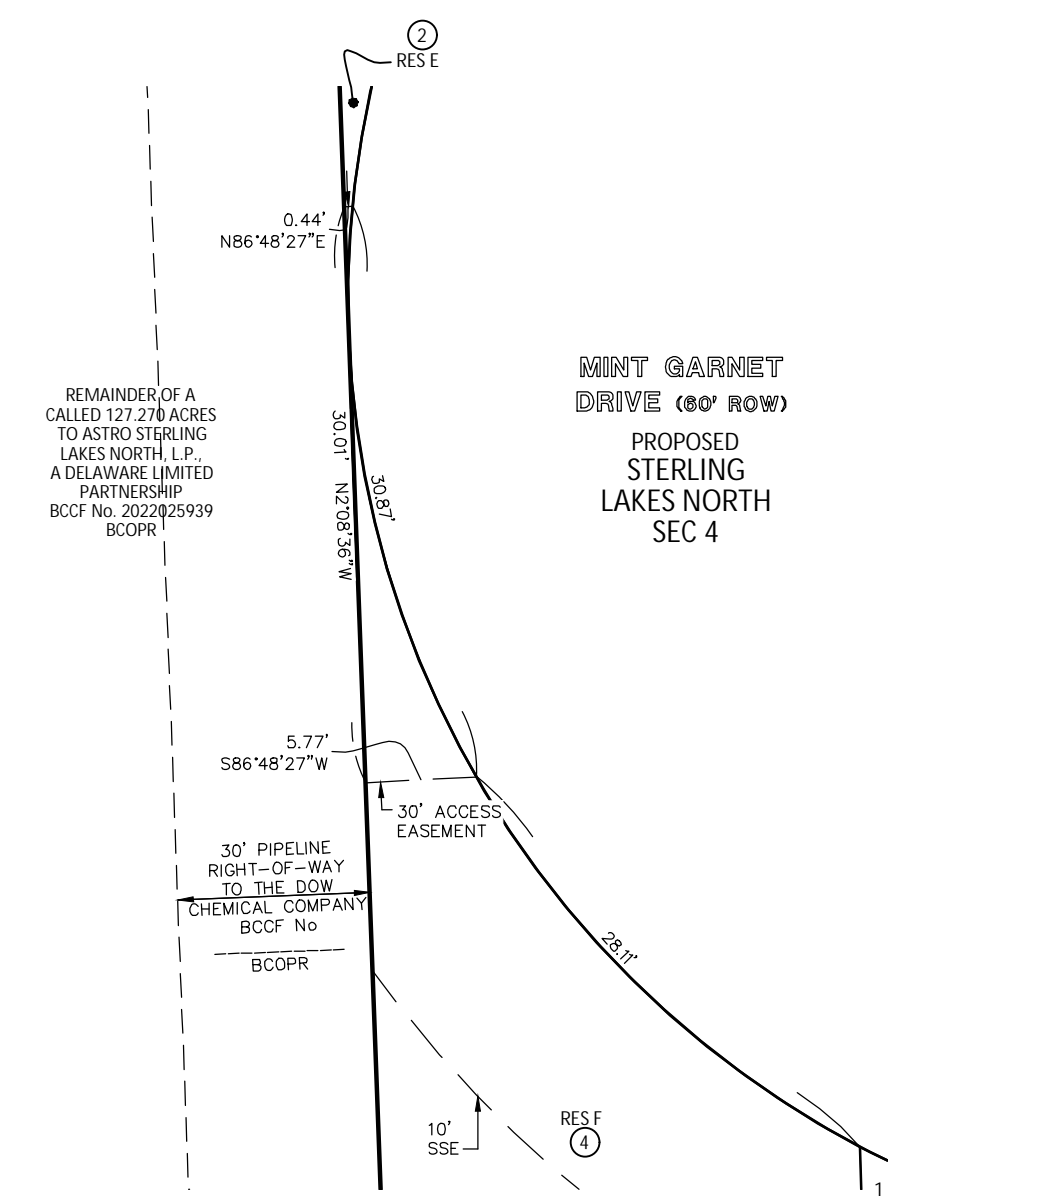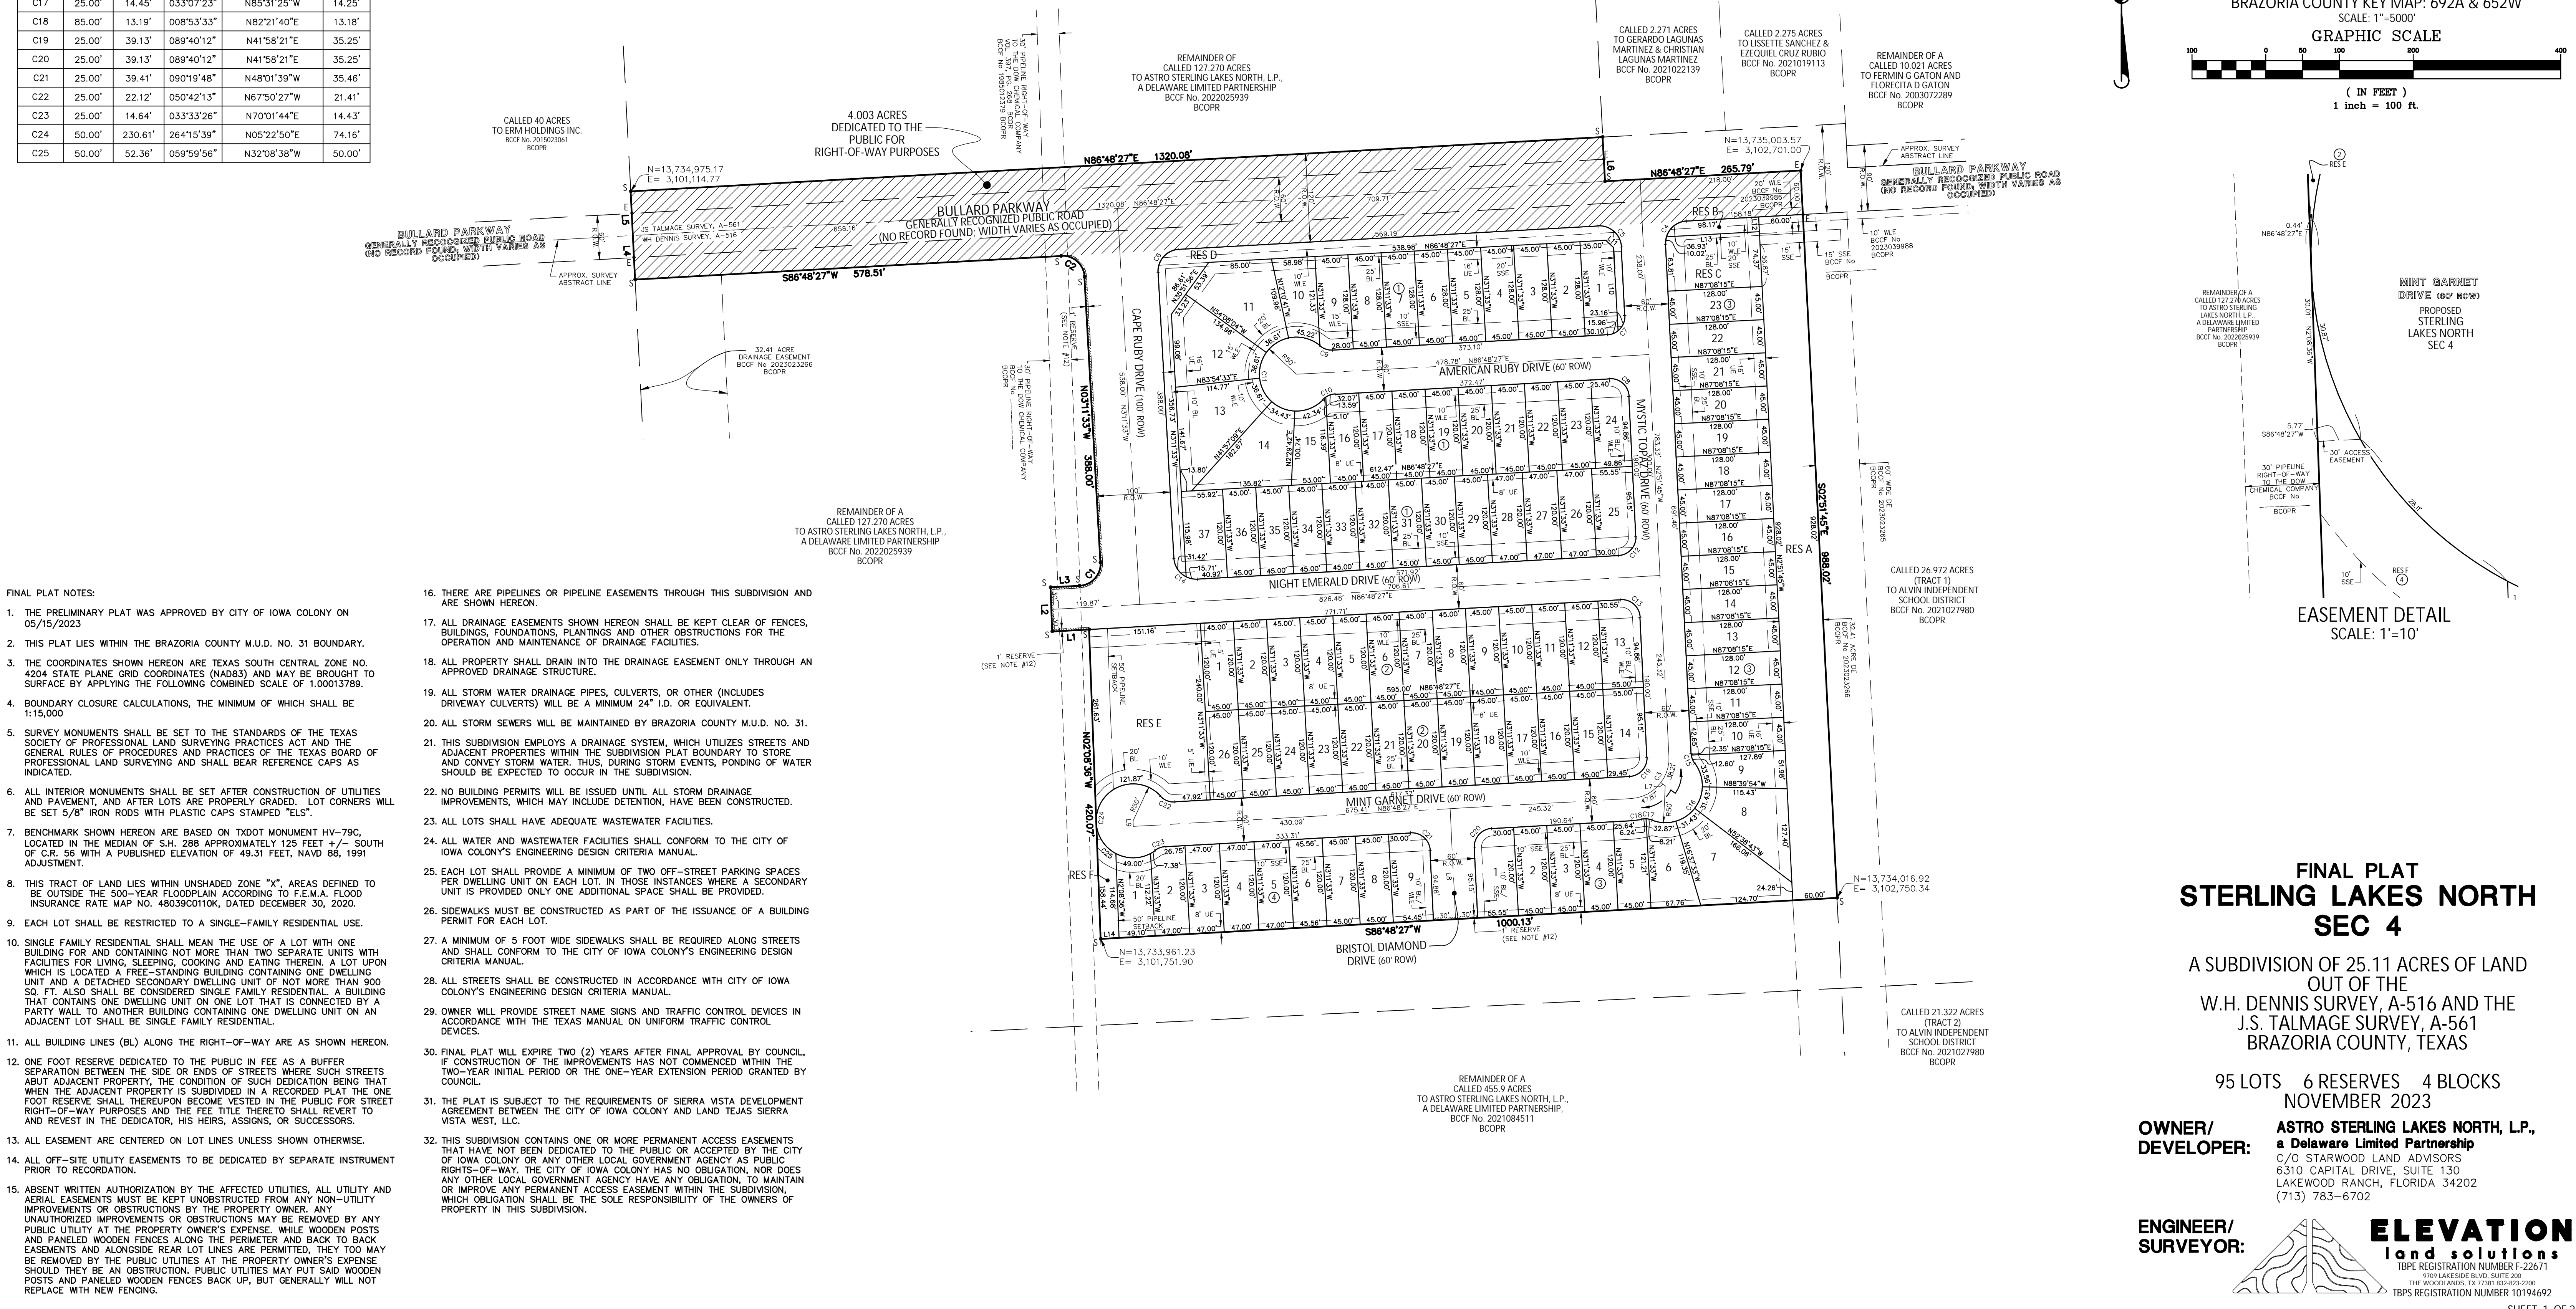

**EASEMENT DETAIL**  
SCALE: 1"=10'

**FINAL PLAT**  
**STERLING LAKES NORTH SEC 4**  
A SUBDIVISION OF 25.11 ACRES OF LAND OUT OF THE W.H. DENNIS SURVEY, A-516 AND THE J.S. TALMAGE SURVEY, A-561 BRAZORIA COUNTY, TEXAS

95 LOTS 6 RESERVES 4 BLOCKS  
NOVEMBER 2023  
**OWNER/DEVELOPER:** ASTRO STERLING LAKES NORTH, L.P., a Delaware Limited Partnership  
C/O STARWOOD LAND ADVISORS  
6310 CAPITAL DRIVE, SUITE 130  
LAKEWOOD RANCH, FLORIDA 34202  
(713) 783-6702

**ENGINEER/SURVEYOR:** **ELEVATION**  
land solutions  
IBPE REGISTRATION NUMBER F-22671  
19709 LAKESIDE BLVD, SUITE 200  
THE WOODLANDS, TX 77380-6300-2000  
IBPS REGISTRATION NUMBER 10194692  
SHEET 1 OF 2

- FINAL PLAT NOTES:**
- THE PRELIMINARY PLAT WAS APPROVED BY CITY OF IOWA COLONY ON 05/15/2023
  - THIS PLAT LIES WITHIN THE BRAZORIA COUNTY M.U.D. NO. 31 BOUNDARY.
  - THE COORDINATES SHOWN HEREON ARE TEXAS SOUTH CENTRAL ZONE NO. 4204 STATE PLANE GRID COORDINATES (NAD83) AND MAY BE BROUGHT TO SURFACE BY APPLYING THE FOLLOWING COMBINED SCALE OF 1.00013789.
  - BOUNDARY CLOSURE CALCULATIONS, THE MINIMUM OF WHICH SHALL BE 1:15,000
  - SURVEY MONUMENTS SHALL BE SET TO THE STANDARDS OF THE TEXAS SOCIETY OF PROFESSIONAL LAND SURVEYING PRACTICES ACT AND THE GENERAL RULES OF PROCEDURES AND PRACTICES OF THE TEXAS BOARD OF PROFESSIONAL LAND SURVEYING AND SHALL BEAR REFERENCE CAPS AS INDICATED.
  - ALL INTERIOR MONUMENTS SHALL BE SET AFTER CONSTRUCTION OF UTILITIES AND PAVEMENT, AND AFTER LOTS ARE PROPERLY GRADED. LOT CORNERS WILL BE SET 5/8" IRON RODS WITH PLASTIC CAPS STAMPED "ELS".
  - BENCHMARK SHOWN HEREON ARE BASED ON TxDOT MONUMENT HV-79C, LOCATED IN THE MERIDIANA S.H. 288 APPROXIMATELY 1.25 FEET +/- SOUTH OF C.R. 56 WITH A PUBLISHED ELEVATION OF 49.31 FEET, NAVD 83, 1991 ADJUSTMENT.
  - THIS TRACT OF LAND LIES WITHIN UNSHADED ZONE "X", AREAS DEFINED TO BE OUTSIDE THE 500-YEAR FLOODPLAIN ACCORDING TO F.E.M.A. FLOOD INSURANCE RATE MAP NO. 48039C0110K, DATED DECEMBER 30, 2020.
  - EACH LOT SHALL BE RESTRICTED TO A SINGLE-FAMILY RESIDENTIAL USE.
  - SINGLE FAMILY RESIDENTIAL SHALL MEAN THE USE OF A LOT WITH ONE BUILDING FOR AND CONTAINING NOT MORE THAN TWO SEPARATE UNITS WITH FACILITIES FOR LIVING, SLEEPING, COOKING AND EATING THEREIN. A LOT UPON WHICH IS LOCATED A FREE-STANDING BUILDING CONTAINING ONE DWELLING UNIT AND A DETACHED SECONDARY DWELLING UNIT OF NOT MORE THAN 900 SQ. FT. ALSO SHALL BE CONSIDERED SINGLE FAMILY RESIDENTIAL. A BUILDING THAT CONTAINS ONE DWELLING UNIT ON ONE LOT THAT IS CONNECTED BY A PARTY WALL TO ANOTHER BUILDING CONTAINING ONE DWELLING UNIT ON AN ADJACENT LOT SHALL BE SINGLE FAMILY RESIDENTIAL.
  - ALL BUILDING LINES (BL) ALONG THE RIGHT-OF-WAY ARE AS SHOWN HEREON.
  - ONE FOOT RESERVE DEDICATED TO THE PUBLIC IN FEE AS A BUFFER SEPARATION BETWEEN THE SIDE OR ENDS OF STREETS WHERE SUCH STREETS ADJUT ADJACENT PROPERTY, THE CONDITION OF SUCH DEDICATION BEING THAT WHEN THE ADJACENT PROPERTY IS SUBDIVIDED IN A RECORDED PLAT THE ONE FOOT RESERVE SHALL THEREUPON BECOME VESTED IN THE PUBLIC FOR STREET RIGHT-OF-WAY PURPOSES AND THE FEE TITLE THERETO SHALL REVERT TO AND REVEST IN THE DEDICATOR, HIS HEIRS, ASSIGNS, OR SUCCESSORS.
  - ALL EASEMENT ARE CENTERED ON LOT LINES UNLESS SHOWN OTHERWISE.
  - ALL OFF-SITE UTILITY EASEMENTS TO BE DEDICATED BY SEPARATE INSTRUMENT PRIOR TO RECORDDATION.
  - ABSENT WRITTEN AUTHORIZATION BY THE AFFECTED UTILITIES, ALL UTILITY AND AERIAL EASEMENTS MUST BE KEPT UNOBSTRUCTED FROM ANY NON-UTILITY IMPROVEMENTS OR OBSTRUCTIONS BY THE PROPERTY OWNER. ANY UNAUTHORIZED IMPROVEMENTS OR OBSTRUCTIONS MAY BE REMOVED BY ANY PUBLIC UTILITY AT THE PROPERTY OWNER'S EXPENSE. WHILE WOODEN POSTS AND PANELED WOODEN FENCES ALONG THE PERIMETER AND BACK TO BACK EASEMENTS AND ALONGSIDE REAR LOT LINES ARE PERMITTED, THEY TOO MAY BE REMOVED BY THE PUBLIC UTILITIES AT THE PROPERTY OWNER'S EXPENSE SHOULD THEY BE AN OBSTRUCTION. PUBLIC UTILITIES MAY PUT SAID WOODEN POSTS AND PANELED WOODEN FENCES BACK UP, BUT GENERALLY WILL NOT REPLACE WITH NEW FENCING.

- THERE ARE PIPELINES OR PIPELINE EASEMENTS THROUGH THIS SUBDIVISION AND ARE SHOWN HEREON.
- ALL DRAINAGE EASEMENTS SHOWN HEREON SHALL BE KEPT CLEAR OF FENCES, BUILDINGS, FOUNDATIONS, PLANTINGS AND OTHER OBSTRUCTIONS FOR THE OPERATION AND MAINTENANCE OF DRAINAGE FACILITIES.
- ALL PROPERTY SHALL DRAIN INTO THE DRAINAGE EASEMENT ONLY THROUGH AN APPROVED DRAINAGE STRUCTURE.
- ALL STORM WATER DRAINAGE PIPES, CULVERTS, OR OTHER (INCLUDES DRIVEWAY CULVERTS) WILL BE A MINIMUM 24" I.D. OR EQUIVALENT.
- ALL STORM SEWERS WILL BE MAINTAINED BY BRAZORIA COUNTY M.U.D. NO. 31.
- THIS SUBDIVISION EMPLOYS A DRAINAGE SYSTEM, WHICH UTILIZES STREETS AND ADJACENT PROPERTIES WITHIN THE SUBDIVISION PLAT BOUNDARY TO STORE AND CONVEY STORM WATER. THUS, DURING STORM EVENTS, PONDING OF WATER SHOULD BE EXPECTED TO OCCUR IN THE SUBDIVISION.
- NO BUILDING PERMITS WILL BE ISSUED UNTIL ALL STORM DRAINAGE IMPROVEMENTS, WHICH MAY INCLUDE DETENTION, HAVE BEEN CONSTRUCTED.
- ALL LOTS SHALL HAVE ADEQUATE WASTEWATER FACILITIES.
- ALL WATER AND WASTEWATER FACILITIES SHALL CONFORM TO THE CITY OF IOWA COLONY'S ENGINEERING DESIGN CRITERIA MANUAL.
- EACH LOT SHALL PROVIDE A MINIMUM OF TWO OFF-STREET PARKING SPACES PER DWELLING UNIT ON EACH LOT. IN THOSE INSTANCES WHERE A SECONDARY UNIT IS PROVIDED ONLY ONE ADDITIONAL SPACE SHALL BE PROVIDED.
- SIDEWALKS MUST BE CONSTRUCTED AS PART OF THE ISSUANCE OF A BUILDING PERMIT FOR EACH LOT.
- A MINIMUM OF 5 FOOT WIDE SIDEWALKS SHALL BE REQUIRED ALONG STREETS AND SHALL CONFORM TO THE CITY OF IOWA COLONY'S ENGINEERING DESIGN CRITERIA MANUAL.
- ALL STREETS SHALL BE CONSTRUCTED IN ACCORDANCE WITH CITY OF IOWA COLONY'S ENGINEERING DESIGN CRITERIA MANUAL.
- OWNER WILL PROVIDE STREET NAME SIGNS AND TRAFFIC CONTROL DEVICES IN ACCORDANCE WITH THE TEXAS MANUAL ON UNIFORM TRAFFIC CONTROL DEVICES.
- FINAL PLAT WILL EXPIRE TWO (2) YEARS AFTER FINAL APPROVAL BY COUNCIL, IF CONSTRUCTION OF THE IMPROVEMENTS HAS NOT COMMENCED WITHIN THE TWO-YEAR INITIAL PERIOD OR THE ONE-YEAR EXTENSION PERIOD GRANTED BY COUNCIL.
- THE PLAT IS SUBJECT TO THE REQUIREMENTS OF SIERRA VISTA DEVELOPMENT AGREEMENT BETWEEN THE CITY OF IOWA COLONY AND LAND TEXAS SIERRA VISTA WEST, LLC.
- THIS SUBDIVISION CONTAINS ONE OR MORE PERMANENT ACCESS EASEMENTS THAT HAVE NOT BEEN DEDICATED TO THE PUBLIC OR ACCEPTED BY THE CITY OF IOWA COLONY OR ANY OTHER LOCAL GOVERNMENT AGENCY AS PUBLIC RIGHTS-OF-WAY. THE CITY OF IOWA COLONY HAS NO OBLIGATION, NOR DOES ANY OTHER LOCAL GOVERNMENT AGENCY HAVE ANY OBLIGATION, TO MAINTAIN OR IMPROVE ANY PERMANENT ACCESS EASEMENT WITHIN THE SUBDIVISION, WHICH OBLIGATION SHALL BE THE SOLE RESPONSIBILITY OF THE OWNERS OF PROPERTY IN THIS SUBDIVISION.



STATE OF TEXAS §
COUNTY OF BRAZORIA §

A METES & BOUNDS description of a certain 25.11 acre (1,093,639 square feet) tract of land situated in the W.H. Dennis Survey, Abstract No. 516, and the J.S. Talmage Survey, Abstract No. 561, in Brazoria County, Texas, being a portion of the remainder of a called 127.270 acre tract conveyed to Astro Sterling Lakes North, L.P., a Delaware limited partnership, by deed recorded in Clerk's File No. 2022025939, Brazoria County Official Public Records; said 25.11 acre (1,093,639 square feet) tract of land being more particularly described as follows with all bearings being based on the Texas Coordinate System, South Central Zone, NAD 83:

BEGINNING at the northwest corner of a called 26.972 acre tract (Tract 1) conveyed to Alvin Independent School District by deed recorded in Clerk's File No. 2021027980, Brazoria County Official Public Records, being on the centerline of Bullard Road, a generally recognized public road (no record found; 60 feet wide as occupied), from which a 5/8-inch iron rod (with cap) found bears South 02°51'45" East, 0.3 feet;

THENCE, South 02°51'45" East, along the west line of said called 26.972 acre tract, 988.02 feet to a 5/8-inch iron rod (with cap stamped "ELS") set;

THENCE, over and across said called 127.270 acre tract, the following nine (9) courses and distances:

- 1. South 86°48'27" West, 1,000.13 feet to a 5/8-inch iron rod (with cap stamped "ELS") set;
2. North 02°08'36" West, 420.07 feet to a 5/8-inch iron rod (with cap stamped "ELS") set;
3. South 86°48'27" West, 50.01 feet to a 5/8-inch iron rod (with cap stamped "ELS") set;
4. North 02°08'36" West, 60.01 feet to a 5/8-inch iron rod (with cap stamped "ELS") set;
5. North 86°48'27" East, 39.32 feet to a 5/8-inch iron rod (with cap stamped "ELS") set, being the beginning of a curve to the left;
6. Along said curve to the left in a northeasterly direction, with a radius of 30.00 feet, a central angle of 90°00'00", an arc length of 47.12 feet, and a chord bearing North 41°48'27" East, 42.43 feet to a 5/8-inch iron rod (with cap stamped "ELS") set;
7. North 03°11'33" West, 388.00 feet to a 5/8-inch iron rod (with cap stamped "ELS") set, being the beginning of a curve to the left;
8. Along said curve to the left in a northwesterly direction, with a radius of 30.00 feet, a central angle of 89°59'31", an arc length of 47.12 feet, and a chord bearing North 48°11'33" West, 42.43 feet to a 5/8-inch iron rod (with cap stamped "ELS") set;
9. South 86°48'27" West, 578.51 feet to a 5/8-inch iron rod (with cap stamped "ELS") set, being on the west line of said called 127.270 acre tract, from which the southwest corner of said called 127.270 acre tract bears South 02°51'29" East, 1,041.53 feet, from said southwest corner a 5/8-inch iron rod (with cap) found bears South 87°08' West, 0.4 feet;

THENCE, North 02°51'29" West, along the west line of said called 127.270 acre tract, at a distance of 30.17 feet passing a 5/8-inch iron rod (with cap) found, being on the south right-of-way line of said Bullard Road, in all a total distance of 60.22 feet to a point, being on the centerline of said Bullard Road;

THENCE, North 02°54'33" West, continuing along the west line of said called 127.270 acre tract, at a distance of 29.97 feet passing a 5/8-inch iron rod (with cap) found, being on the north right-of-way line of said Bullard Road, in all a total distance of 59.78 feet to a 5/8-inch iron rod (with cap stamped "ELS") set, from which a 3/4-inch iron pipe found bears North 02°54'33" West, 1,919.88 feet, being the northwest corner of said called 127.270 acre tract;

THENCE, North 86°48'27" East, 1,320.08 feet to a 5/8-inch iron rod (with cap stamped "ELS") set, from which a 5/8-inch iron rod (with cap) found bears North 02°54'33" West, 1,921.21 feet, being the northerly northeast corner of said called 127.270 acre tract;

THENCE, South 02°54'33" East, at a distance of 29.92 feet passing a 5/8-inch iron rod (with cap) found, being on the north right-of-way line of said Bullard Road, in all a total distance of 60.00 feet to the centerline of said Bullard Road;

THENCE, North 86°48'27" East, along the centerline of said Bullard Road, 265.79 feet to the POINT OF BEGINNING, CONTAINING 25.11 acres (1,093,639 square feet) of land in Brazoria County, Texas, filed in the offices of Elevation Land Solutions in The Woodlands, Texas.

STATE OF TEXAS §
COUNTY OF BRAZORIA §

We, ASTRO STERLING LAKES NORTH, L.P., A DELAWARE LIMITED PARTNERSHIP, acting by and through Brian Stidham, Authorized Person, being an officer of ASTRO STERLING LAKES NORTH GP, LLC, a Delaware Limited Liability Company, its General Partner, owners of the property subdivided in this plat (hereinafter referred to as "Owner") of the 25.11 Acre tract described in the above and foregoing map of STERLING LAKES NORTH SEC 4, do hereby make and establish said subdivision and development plan of said property according to all lines, dedications, restrictions, and notations on said maps or plat and hereby dedicate to the use of the public forever, all streets (except those streets designated as private streets, or permanent access easements), alleys, parks, water courses, drains, easements and public places shown thereon for the purposes and considerations therein expressed; and do hereby bind ourselves, our heirs, successors and assigns to warrant and forever defend the title on the land so dedicated.

FURTHER, Owners have dedicated and by these presents do dedicate to the use of the public for public utility purpose forever unobstructed aerial easements. The aerial easements shall extend horizontally an additional eleven feet, six inches (11'-6") for ten feet (10'-0") perimeter ground easements or seven feet, six inches (7'-6") for fourteen feet (14'-0") perimeter ground easements or five feet, six inches (5'-6") for sixteen feet (16'-0") perimeter ground easements, from a plane sixteen feet (16'-0") above the ground level upward, located adjacent to and adjoining said public utility easements that are designated with aerial easements (U.E. and A.E.) as indicated and depicted hereon, whereby the aerial easement totals twenty one feet, six inches (21'-6") in width.

FURTHER, Owners have dedicated and by these presents do dedicate to the use of the public for public utility purpose forever unobstructed aerial easements. The aerial easements shall extend horizontally an additional ten feet (10'-0") for ten feet (10'-0") back-to-back ground easements, or eight feet (8'-0") for fourteen feet (14'-0") back-to-back ground easements or seven feet (7'-0") for sixteen feet (16'-0") back-to-back ground easements, from a plane sixteen feet (16'-0") above ground level upward, located adjacent to both sides and adjoining said public utility easements that are designated with aerial easements (U.E. and A.E.) as indicated and depicted hereon, whereby the aerial easement totals thirty feet (30'-0") in width.

FURTHER, owners do hereby certify that we are the owners of all property immediately adjacent to the boundaries of the above and foregoing subdivision of STERLING LAKES NORTH SEC 4, where building setback lines or public utility easements are to be established outside the boundaries of the above and foregoing subdivision and do hereby make and establish all building setback lines and dedicate to the use of the public, all public utility easements shown in said adjacent acreage.

FURTHER, Owners do hereby covenant and agree that all of the property within the boundaries of this plat is hereby restricted to prevent the drainage of any septic tanks into any public or private street, permanent access easement, road or alley, or any drainage ditch, either directly or indirectly.

FURTHER, Owners do hereby dedicate to the public a strip of land fifteen feet (15'-0") wide on each side of the center line of any and all bayous, creeks, gullies, ravines, draws, sloughs, or other natural drainage courses located in said plat, as easements for drainage purposes, giving the City of Iowa Colony, Brazoria County, or any other governmental agency, the right to enter upon said easement at any and all times for the purposes of construction and maintenance of drainage facilities and structures.

FURTHER, Owners do hereby covenant and agree that all of the property within the boundaries of this plat and adjacent to any drainage easement, ditch, gully, creek, or natural drainage way shall hereby be restricted to keep such drainage ways and easements clear of fences, buildings, planting and other obstructions to the operation and maintenance of the drainage facility and that such abutting property shall not be permitted to drain directly into this easement except by means of an approved drainage structure.

IN TESTIMONY WHEREOF, the ASTRO STERLING LAKES NORTH, L.P., a Delaware limited partnership, has caused these presents to be signed by Brian Stidham, Authorized Person, being an officer of ASTRO STERLING LAKES NORTH GP, LLC, a Delaware limited liability company, its General Partner, thereunto authorized this \_\_\_\_\_ day of \_\_\_\_\_ 2023.

ASTRO STERLING LAKES NORTH, L.P.,
A Delaware limited partnership

By: ASTRO STERLING LAKES NORTH GP, LLC,
a Delaware limited liability company,
its General Partner

By: Brian Stidham, Authorized Person

This plat is hereby APPROVED by the City of Iowa Colony City Council, this \_\_\_\_\_ day of \_\_\_\_\_, 20\_\_.

Wil Kennedy
Mayor

McLean Barnett

Arnetta Hicks-Murray

Marquette Greene-Scott

Tim Varlack

Sydney Hargroder

Kareem Boyce

This plat is hereby APPROVED by the City of Iowa Colony Planning and Zoning Commission, this \_\_\_\_\_ day of \_\_\_\_\_, 20\_\_.

David Hurst
Chairman

Warren Davis

Les Hosey

Robert Wall

Brenda Dillon

Brian Johnson

Terry Hayes

STATE OF TEXAS §
COUNTY OF BRAZORIA §

Before me, the undersigned authority, on this day personally appeared Brian Stidham, Authorized Person, being an officer of ASTRO STERLING LAKES NORTH GP, LLC, a Delaware Limited Liability Company, known to me to be the person whose name is subscribed to the foregoing instrument and acknowledged to me that he executed the same for the purposes and considerations therein expressed and in the capacity therein and herein stated.


GIVEN UNDER MY HAND AND SEAL OF OFFICE, this \_\_\_\_\_ Day of \_\_\_\_\_, 20\_\_

Notary Public in and for the State of Texas

Printed Name: \_\_\_\_\_

My Commission expires \_\_\_\_\_

I, Paul R. Bretherton, am authorized (or registered) under the laws of the State of Texas to practice the profession of surveying and hereby certify that the above subdivision is true and accurate; was prepared from an actual survey of the property made under my supervision on the ground; that, except as shown all boundary corners, angle points, points of curvature and other points of reference have been marked with iron (or other objects of a permanent nature) pipes or rods having an outside diameter of not less than five eighths (5/8) inch and a length of not less than three (3) feet; and that the plat boundary corners have been tied to the Texas Coordinate System of 1983, south central zone.

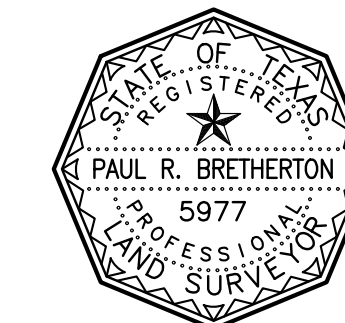

Paul R. Bretherton
Texas Registration No. 5977

This plat is hereby APPROVED by the City of Iowa Colony City Engineer, this \_\_\_\_\_ day of \_\_\_\_\_, 20\_\_

Dinh V. Ho, P.E.

FINAL PLAT
STERLING LAKES NORTH
SEC 4

A SUBDIVISION OF 25.11 ACRES OF LAND
OUT OF THE
W.H. DENNIS SURVEY, A-516 AND THE
J.S. TALMAGE SURVEY, A-561
BRAZORIA COUNTY, TEXAS

95 LOTS 6 RESERVES 4 BLOCKS
NOVEMBER 2023

OWNER/
DEVELOPER: ASTRO STERLING LAKES NORTH, L.P.,
a Delaware Limited Partnership
C/O STARWOOD LAND ADVISORS
6310 CAPITAL DRIVE, SUITE 130
LAKEWOOD RANCH, FLORIDA 34202
(713) 783-6702

ENGINEER/
SURVEYOR: ELEVATION
land solutions
TBPE REGISTRATION NUMBER F-22671
9709 LAKESIDE BLVD, SUITE 200
THE WOODLANDS, TX 77381 832-823-2200
TBPS REGISTRATION NUMBER 10194692