

DATE:	02/20/05
SCALE:	1"=50'
DRAWN BY:	DCJ
CHECKED BY:	DCJ
APPROVED BY:	



DESCRIPTION	BY	DATE

CRAVEN-THOMPSON & ASSOCIATES, INC.
 ENGINEERS • PLANNERS • SURVEYORS


SR-6/US HWY 1 JUNO BEACH MEDIAN LANDSCAPING
 PREPARED FOR:
 TOWN OF JUNO BEACH
 KEY SHEET

PROJECT NO.
 04-0065-001-01
 LS-1
 SHEET ___ OF ___

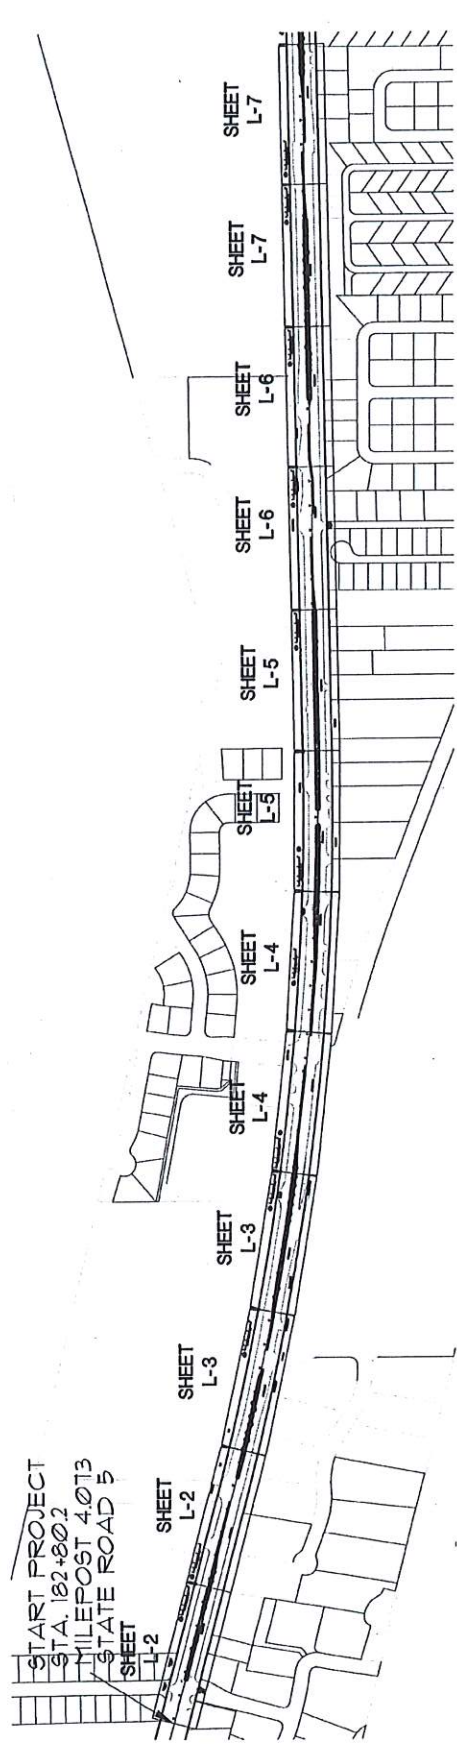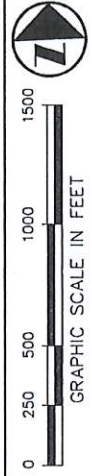


DESIGN SPEED = 45 MPH

INDEX TO LANDSCAPE DRAWINGS

- LS-1 KEY SHEET
- LS-2 THROUGH LS-14 LANDSCAPE PLANS
- LS-15 AND LS-16 LANDSCAPE DETAILS AND NOTES
- LS-17 AND LS-18 TABULATION OF QUANTITIES

INDEX TO IRRIGATION DRAWINGS


- IR-1 THROUGH IR-12 IRRIGATION PLANS
- IRD-1 IRRIGATION DETAILS
- IRV-1 IRRIGATION PUMP NOTES AND DETAIL
- IRN-1 IRRIGATION NOTES

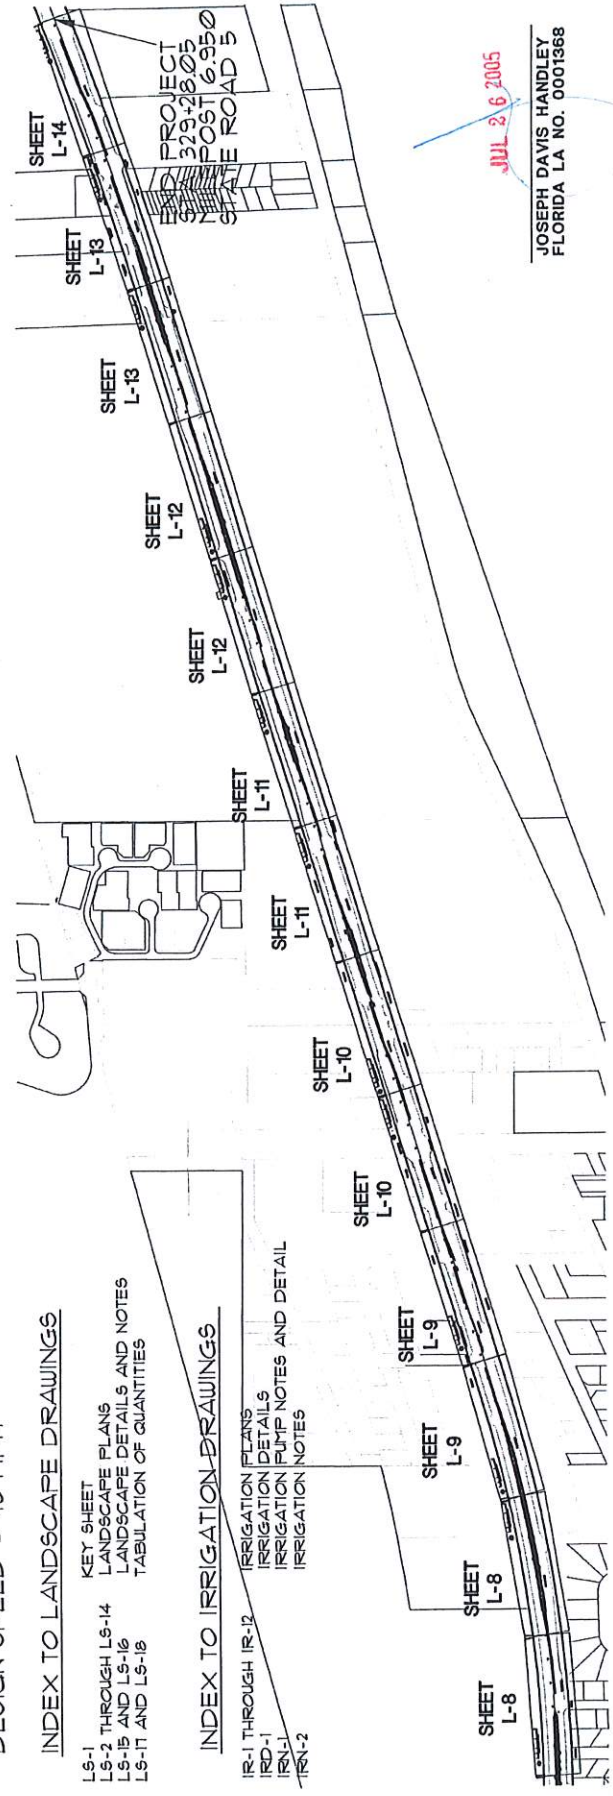


JUL 26 2005


JOSEPH DAVIS HANDLEY
 FLORIDA LA. NO. 0001368

DATE:	02/20/06
SCALE:	1"=60'
DESIGN BY:	DCJ
APPROVED BY:	
DATE:	

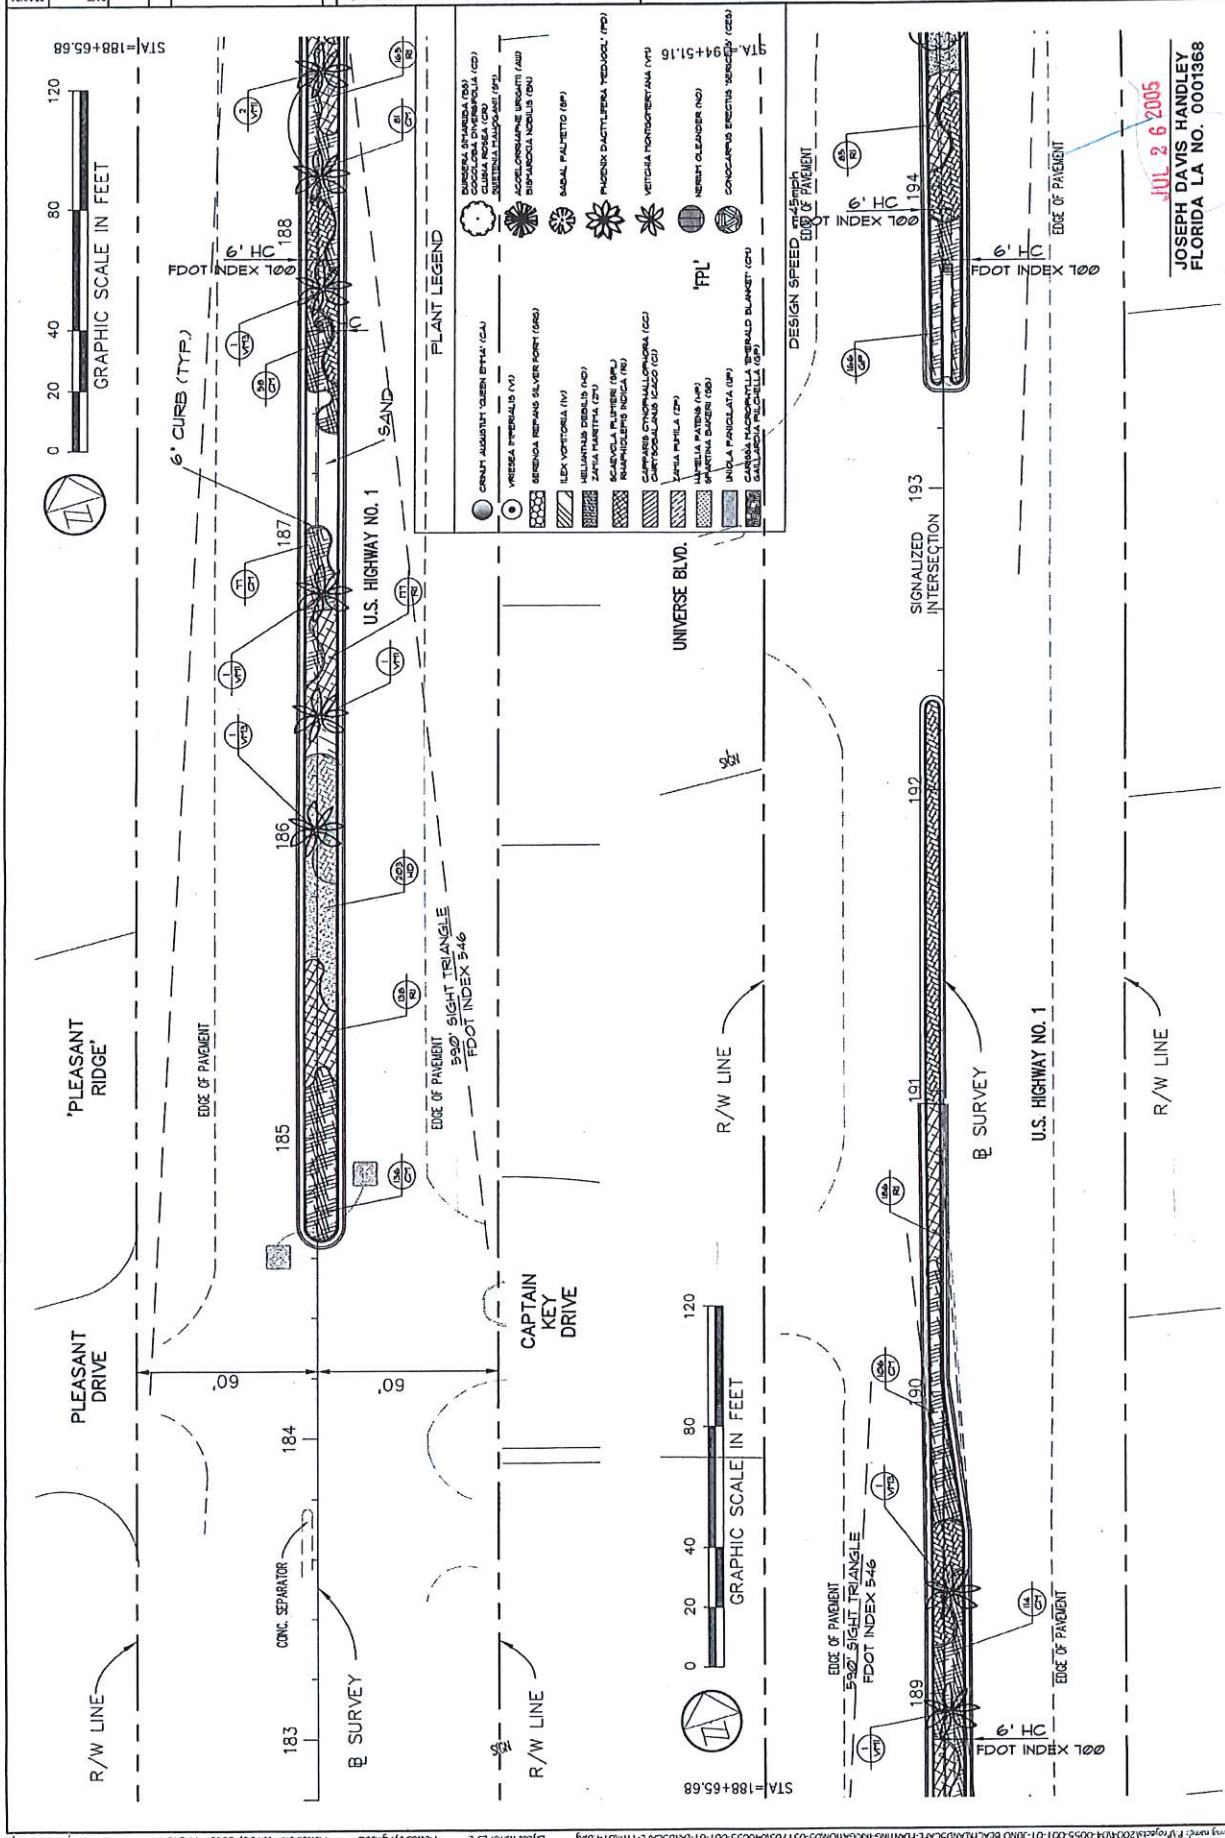


JUL 26 2005
 JOSEPH DAVIS HANDLEY
 FLORIDA LA NO. 0001368

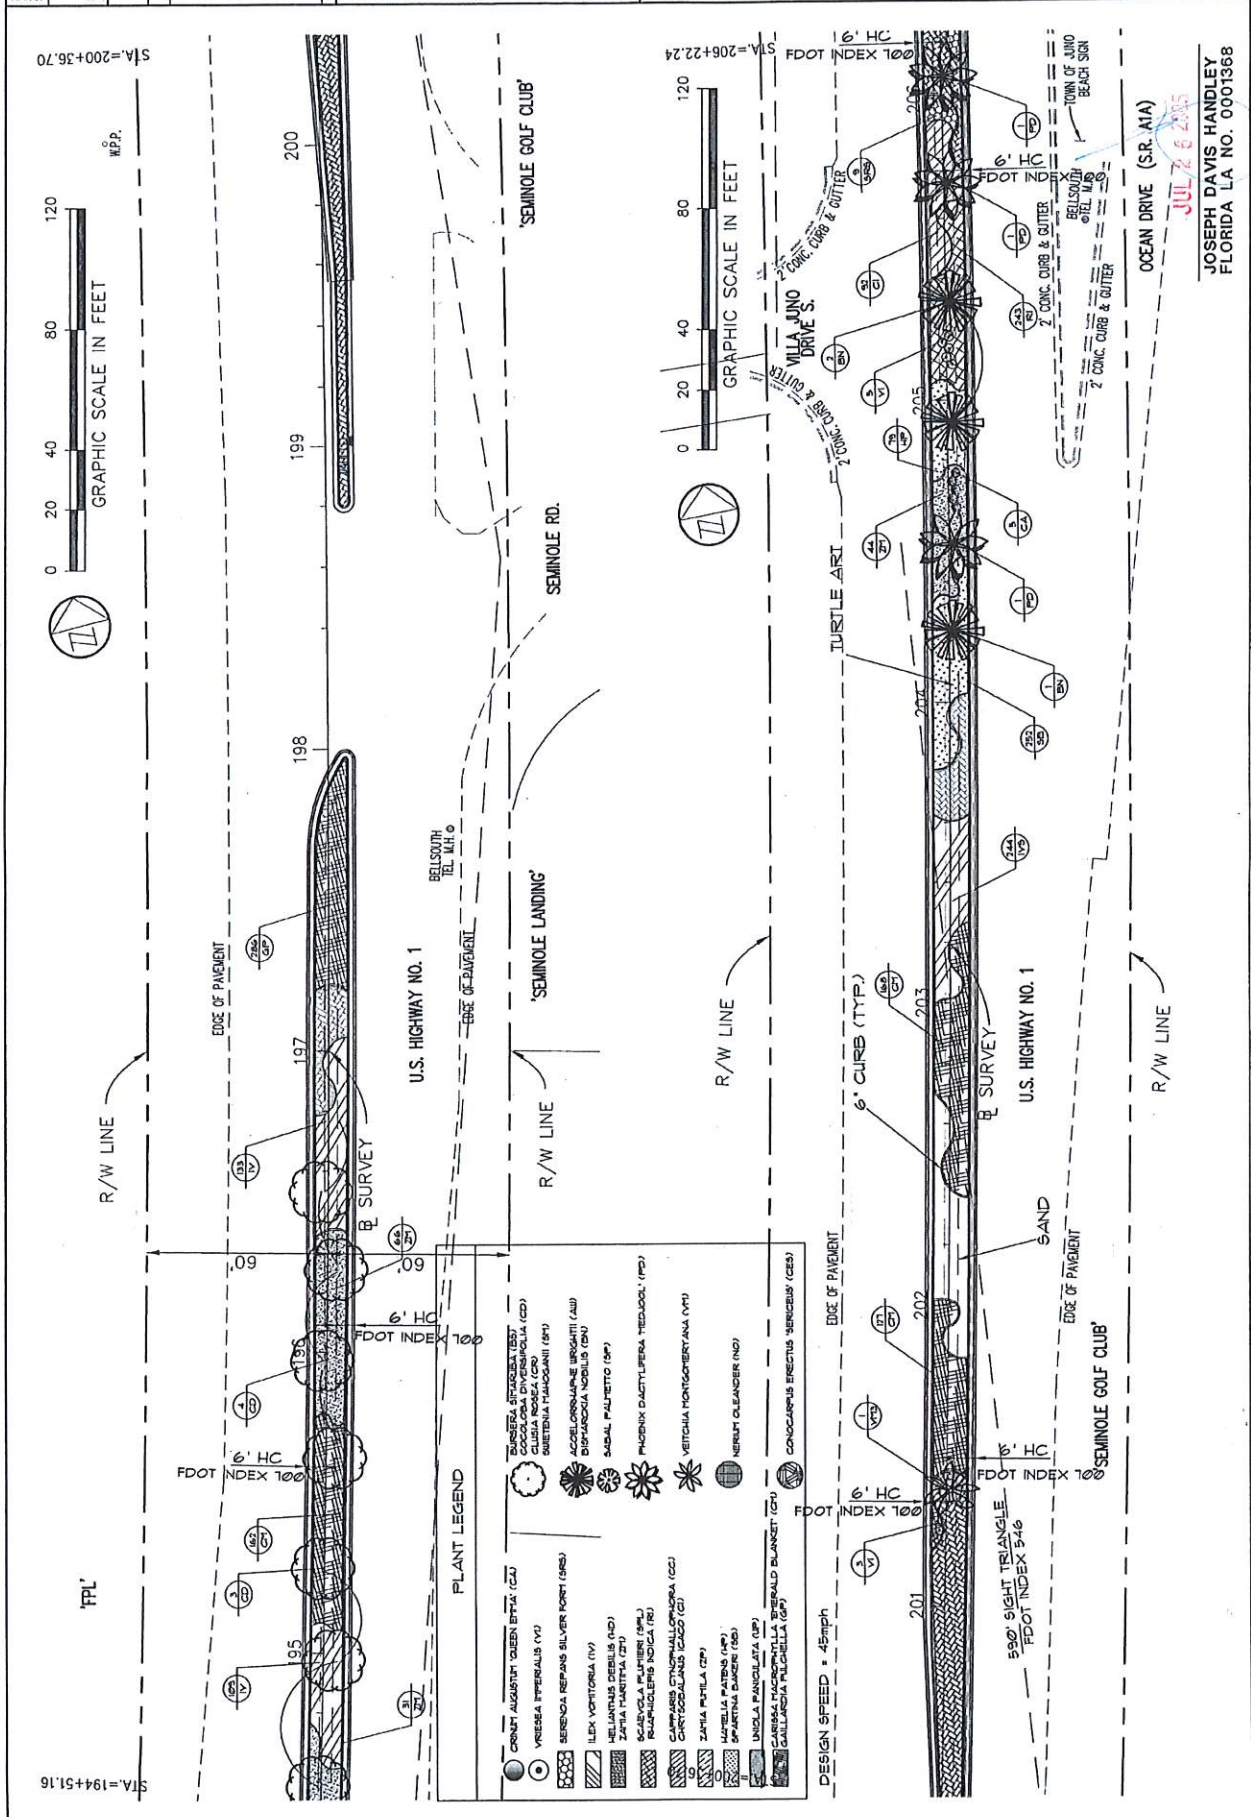

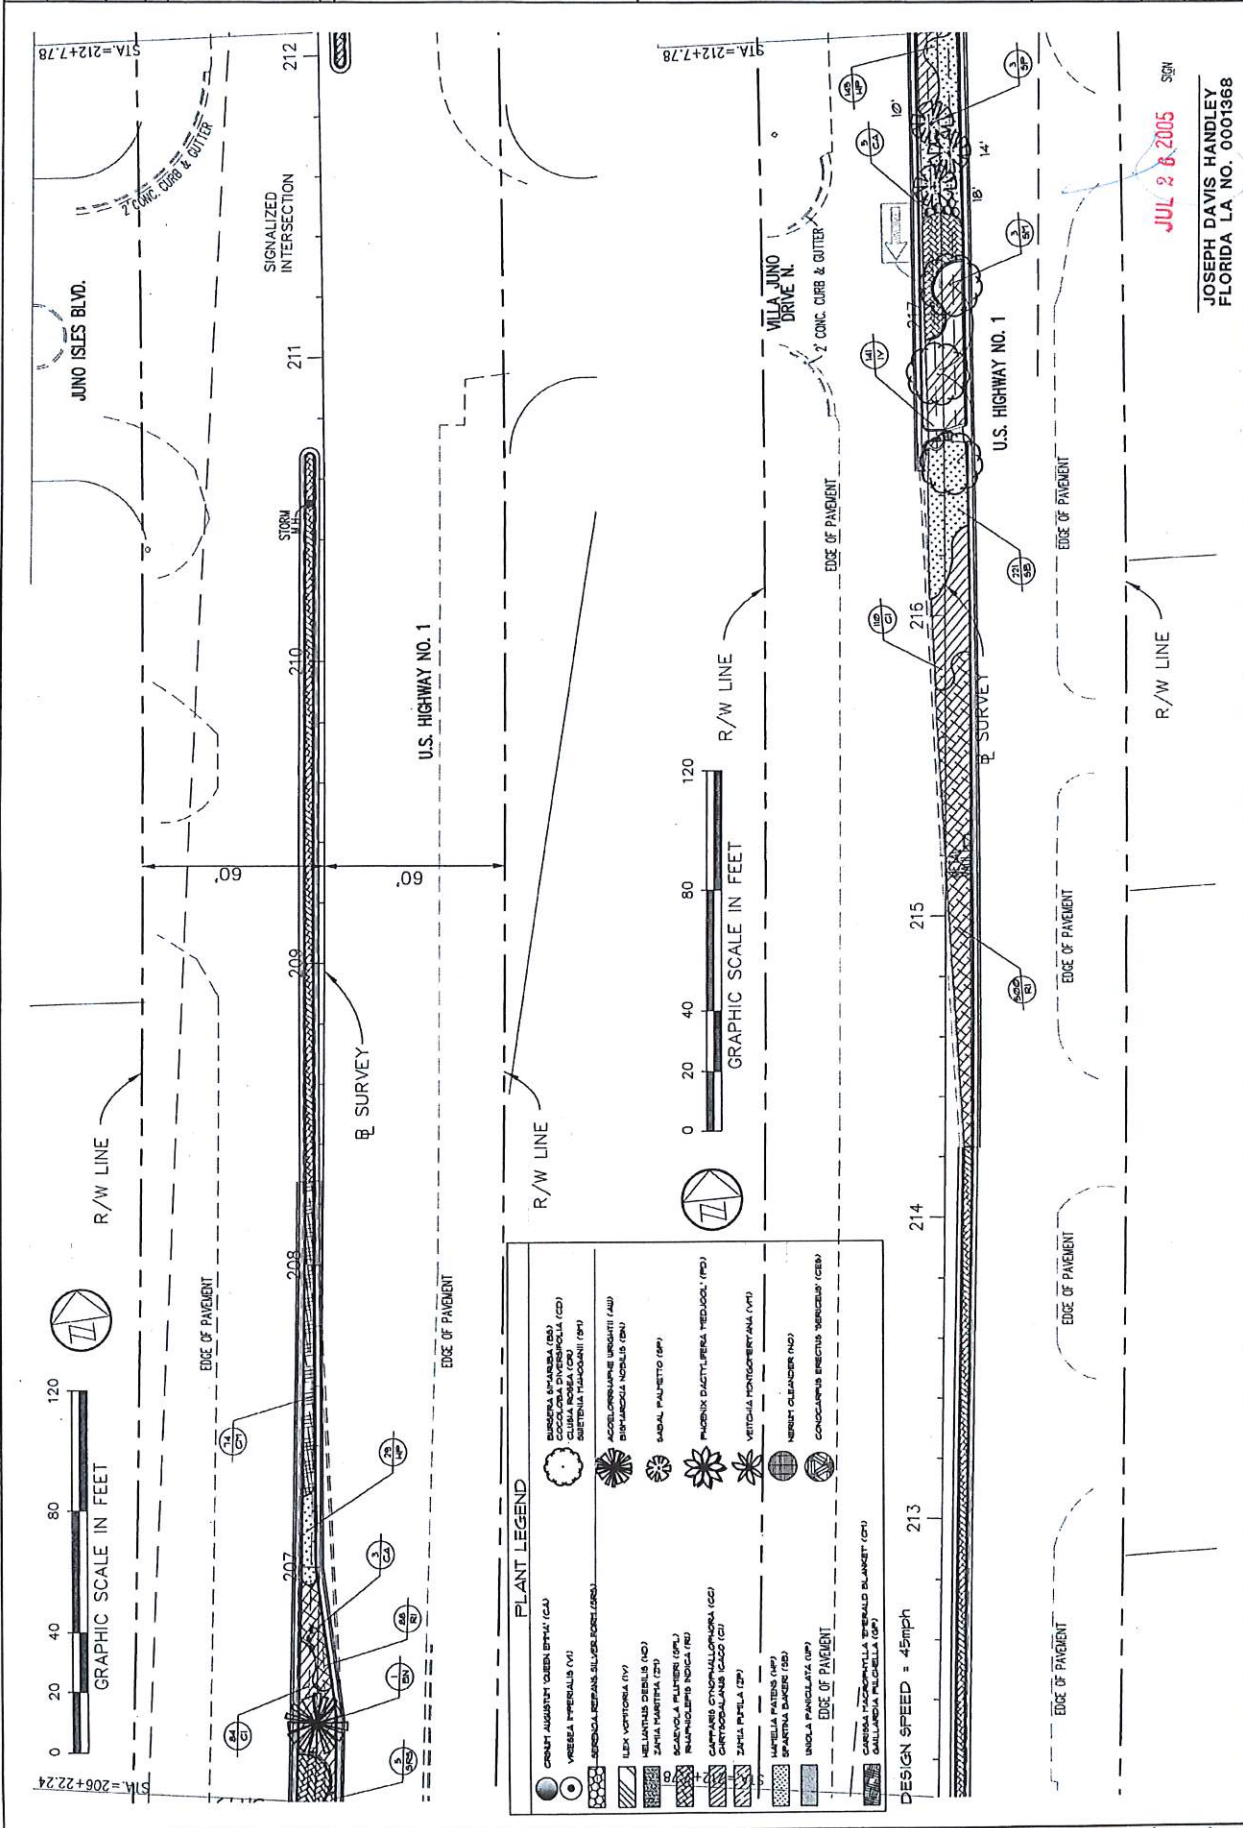

PREPARED FOR: TOWN OF JUNO BEACH
 PROJECT NO. 04-0055-001-01
 SHEET 1 OF 5
 JOSEPH DAVIS HANDLEY
 FLORIDA LA. NO. 0001368

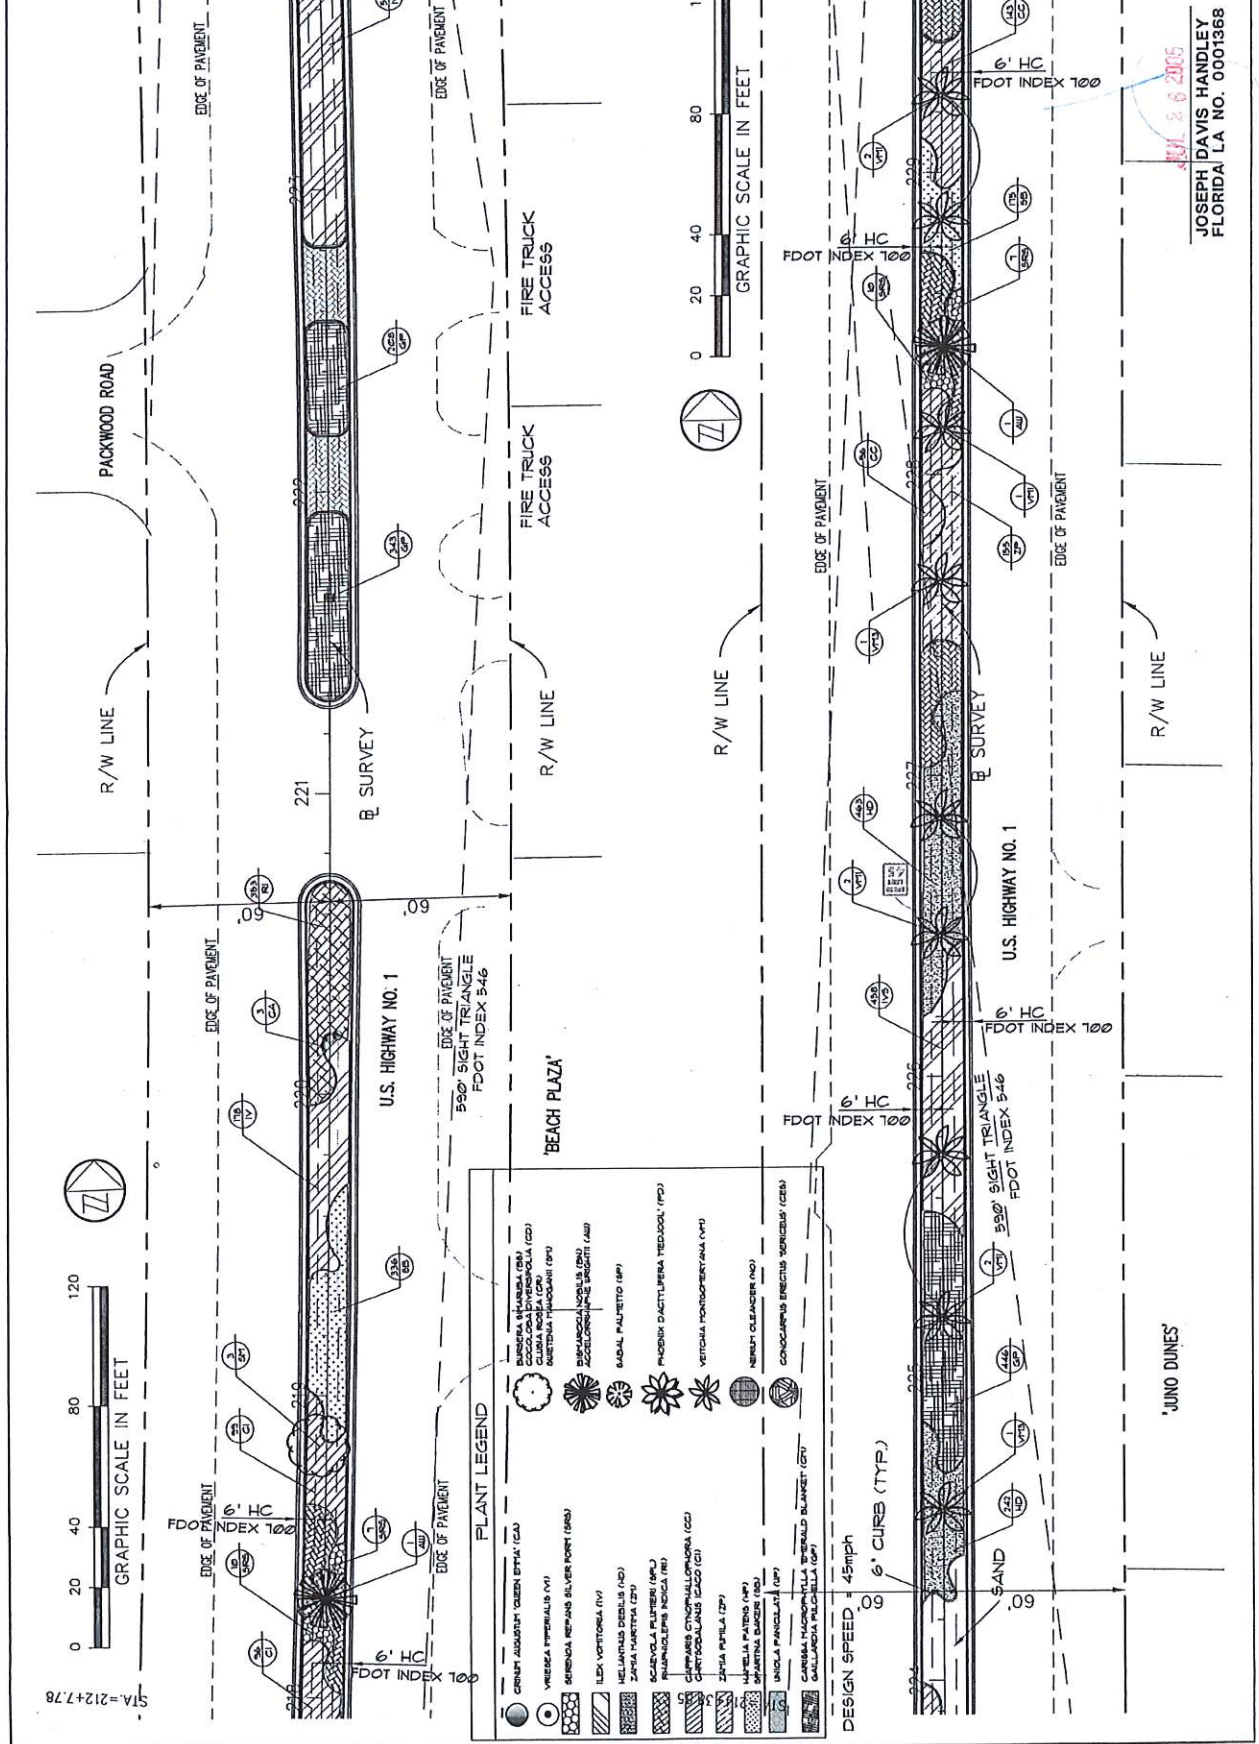

PLANT LEGEND








DATE	BY	DESCRIPTION

NO.	DATE	APPROVED BY

CRAYVEN-THOMPSON & ASSOCIATES, INC.
 ENGINEERS

LANDSCAPE PLAN
 TOWN OF JUNO BEACH
 PREPARED FOR:
 SR-6/US HWY 1 JUNO BEACH MEDIAN LANDSCAPING


PROJECT NO. 04-0055-001
 SHEET 6 OF 15

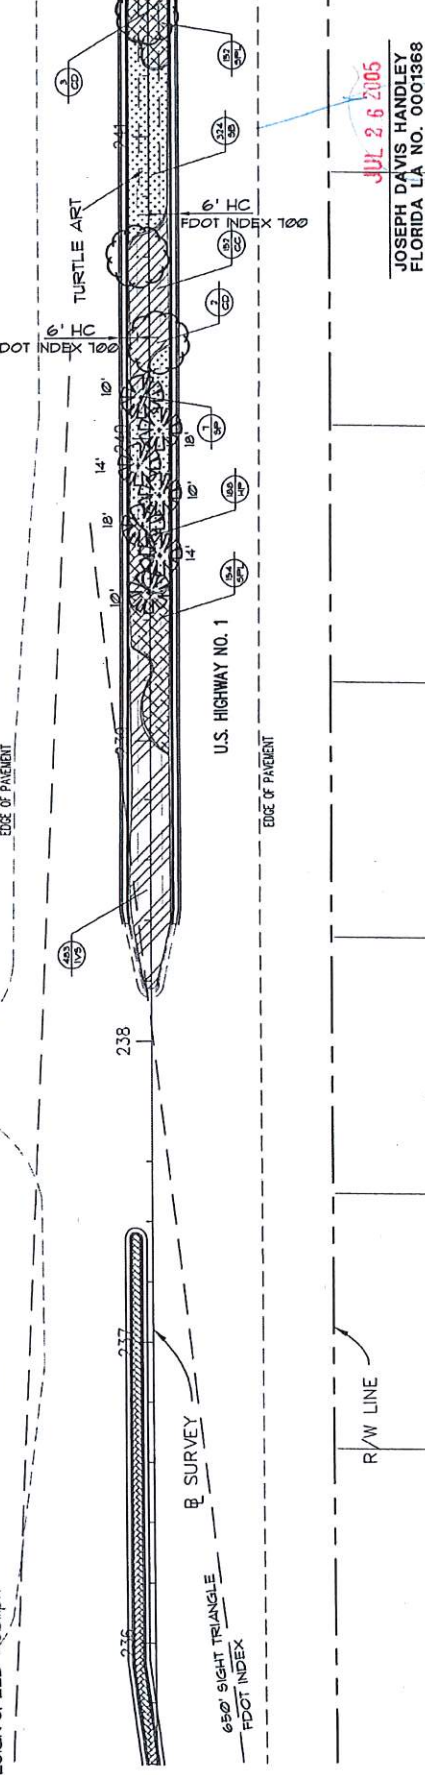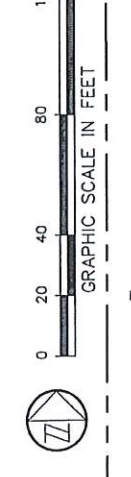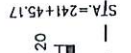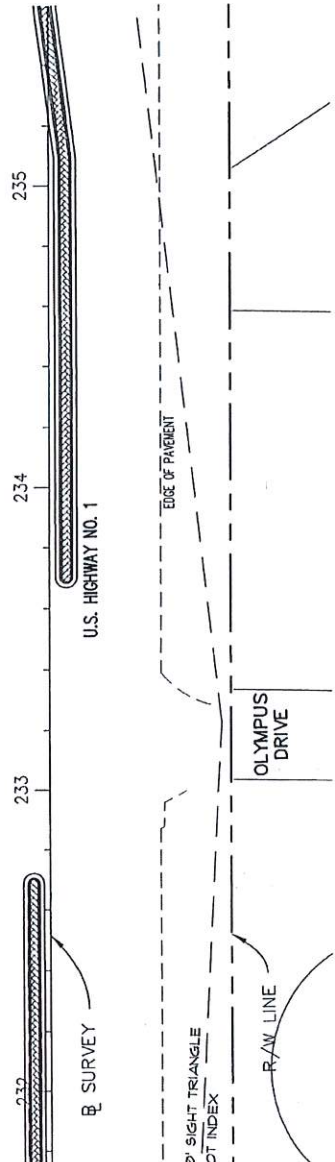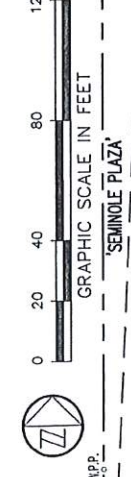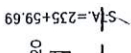

PLANT LEGEND

APPROVED BY: JOSEPH DAVIS HANDLEY
 FLORIDA LA. NO. 0001368
 JUL 26 2005

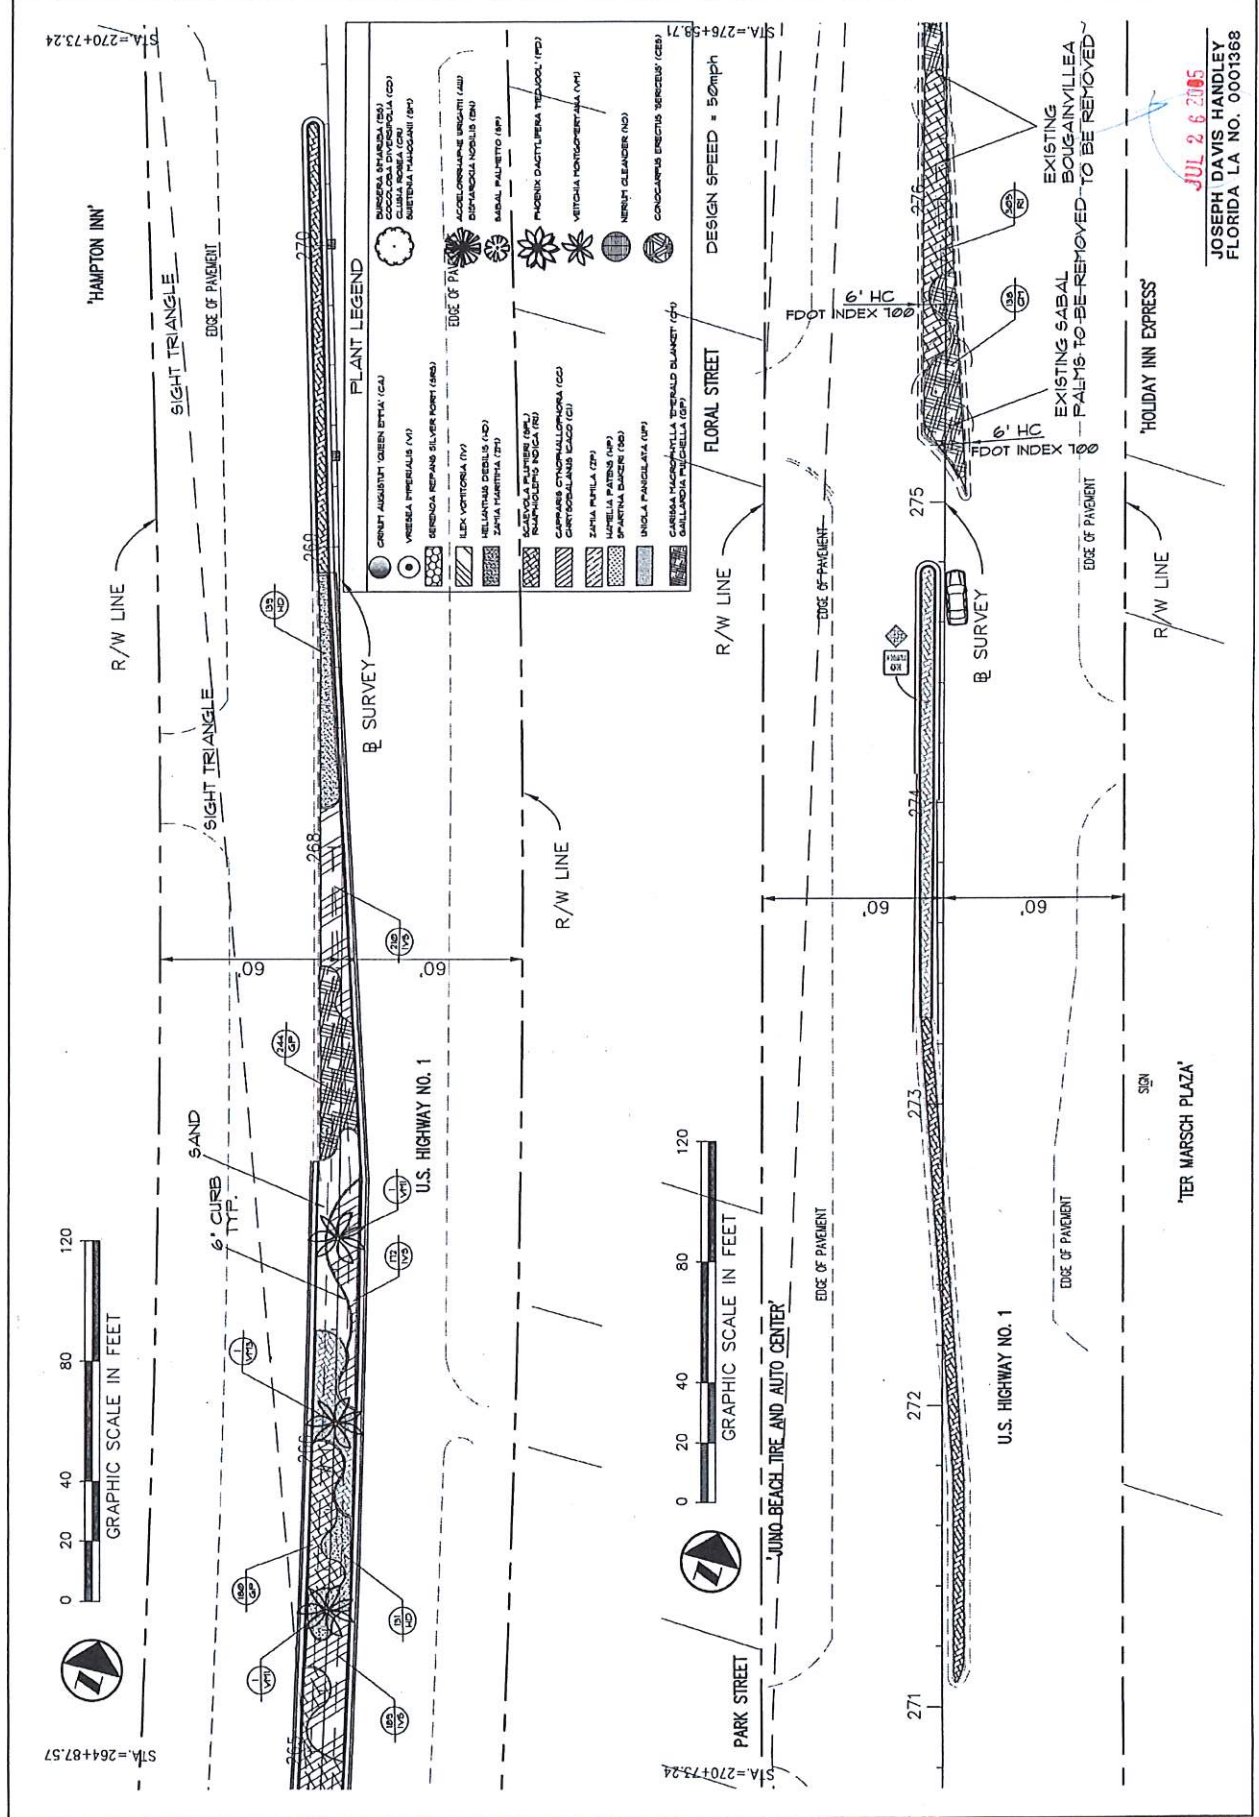

JUL 2 6 2005
 JOSEPH DAVIS HANDLEY
 FLORIDA LA. NO. 0001368


GRAVEN-THOMPSON & ASSOCIATES, INC.
 ENGINEERS • PLANNERS • SURVEYORS
 LANDSCAPE PLAN

DATE	BY	DESCRIPTION

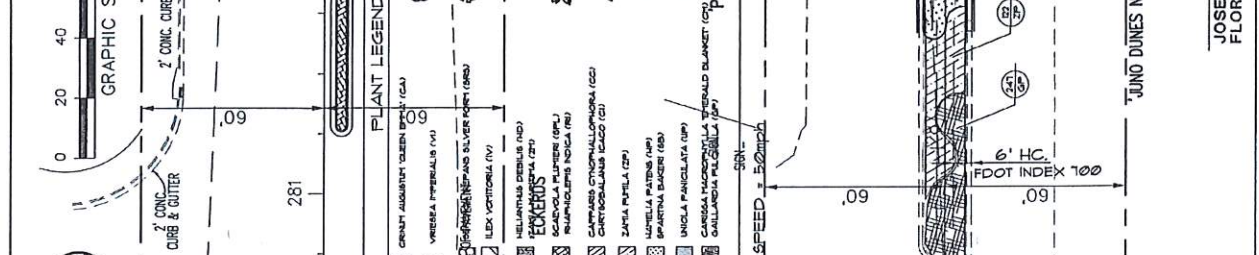

JUL 26 2005
 JOSEPH DAVIS HANDLEY
 FLORIDA LA NO. 0001368

Project Name: P:\projects\2004\04-0055-001-01 JUNO BEACH\LANDSCAPING\LANDSCAPING\SR-6\SR-6-001-01.dwg
 Plotted on: Jun 06, 2005 - 11:35am
 Plotted by: gcrd2
 Layout Name: LS-10

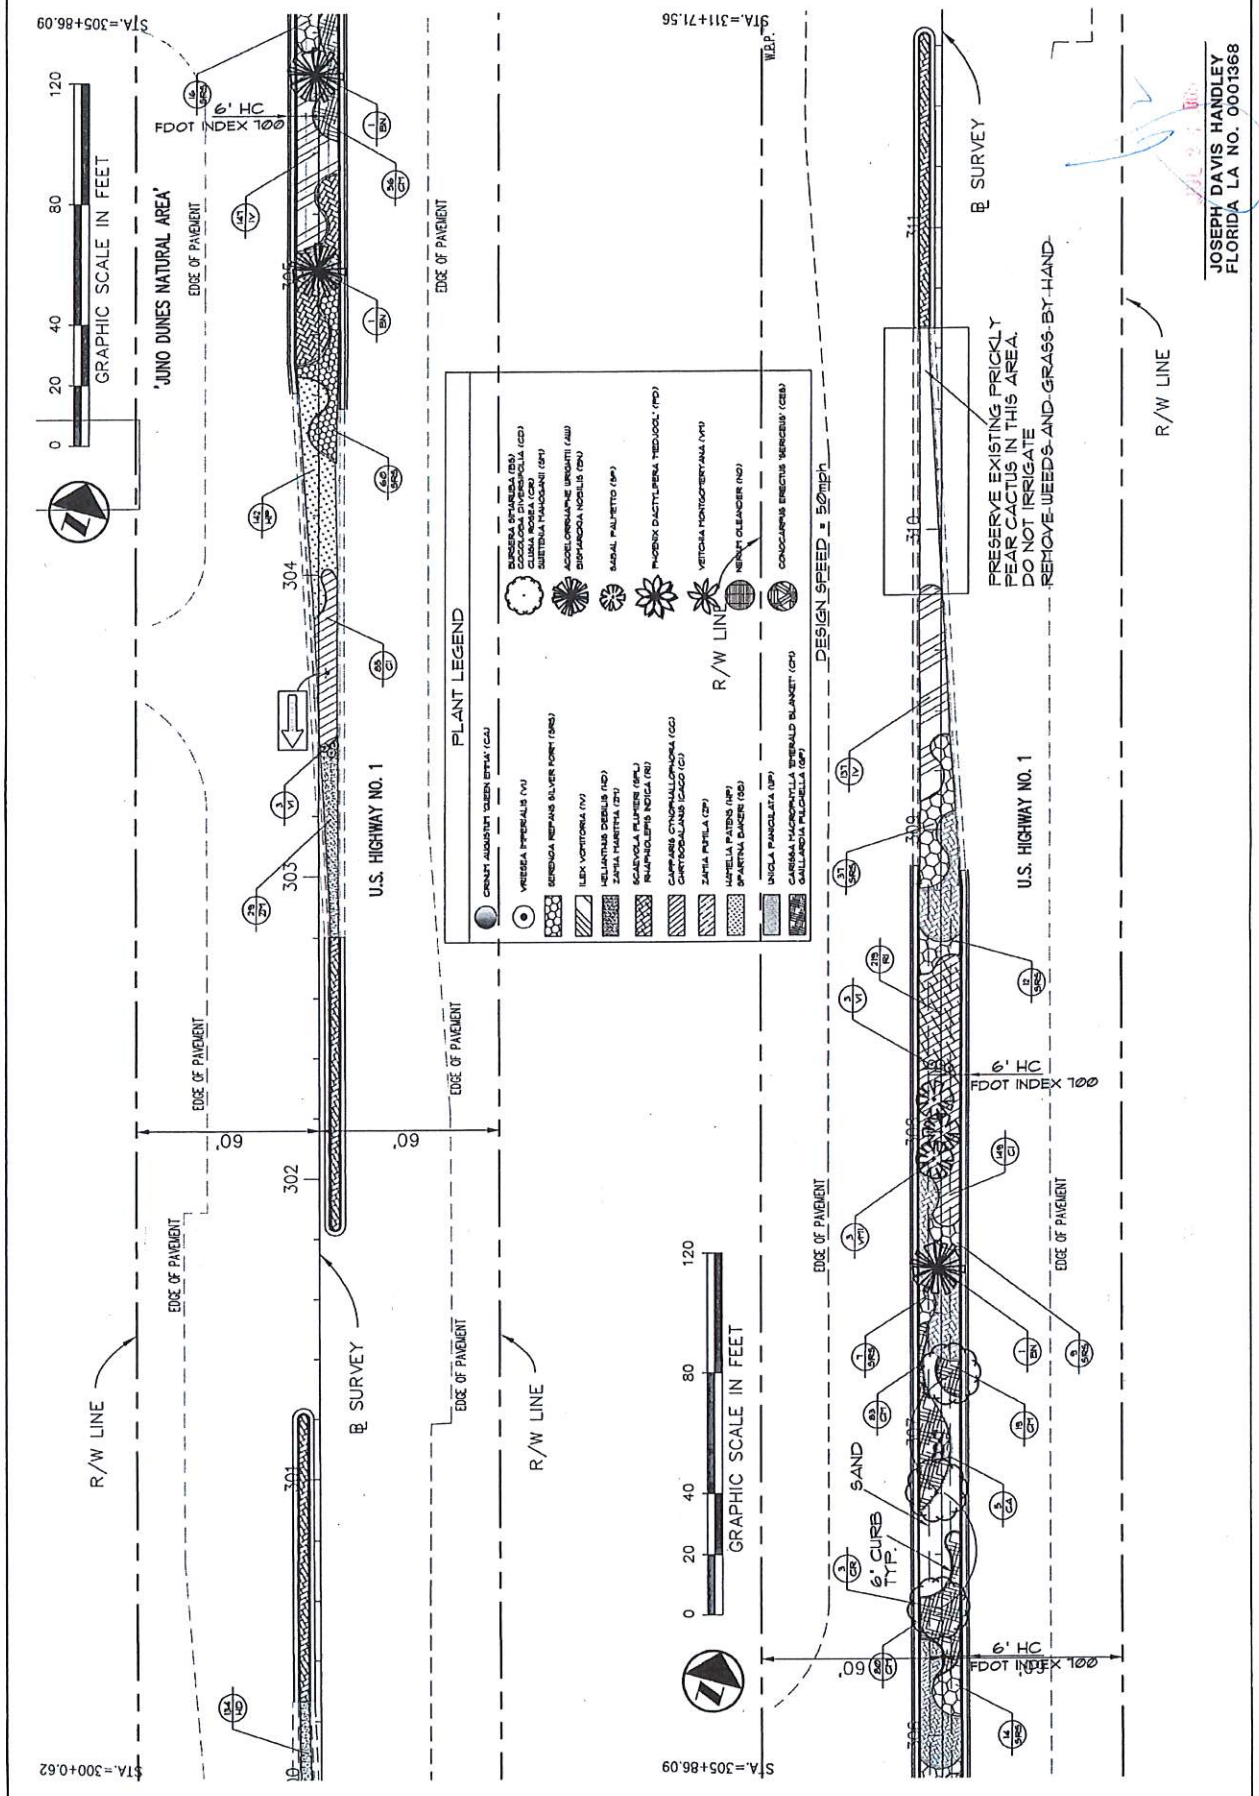

JOSEPH DAVIS HANDLEY
 FLORIDA LA. NO. 0001368

SR-5/US HWY 1 JUNO BEACH MEDIAN LANDSCAPING

LANDSCAPE PLAN

TOWN OF JUNO BEACH

PREPARED FOR:

CRAYVEN-THOMPSON & ASSOCIATES, INC.

ENGINEERING PLANNING SURVEYING



DATE	DRAWN	SCALE	DESCRIPTION
		1" = 40'	LANDSCAPE PLAN

PROJECT NO. 04-0055-001-01

LS-13

SHEET 1 OF 1

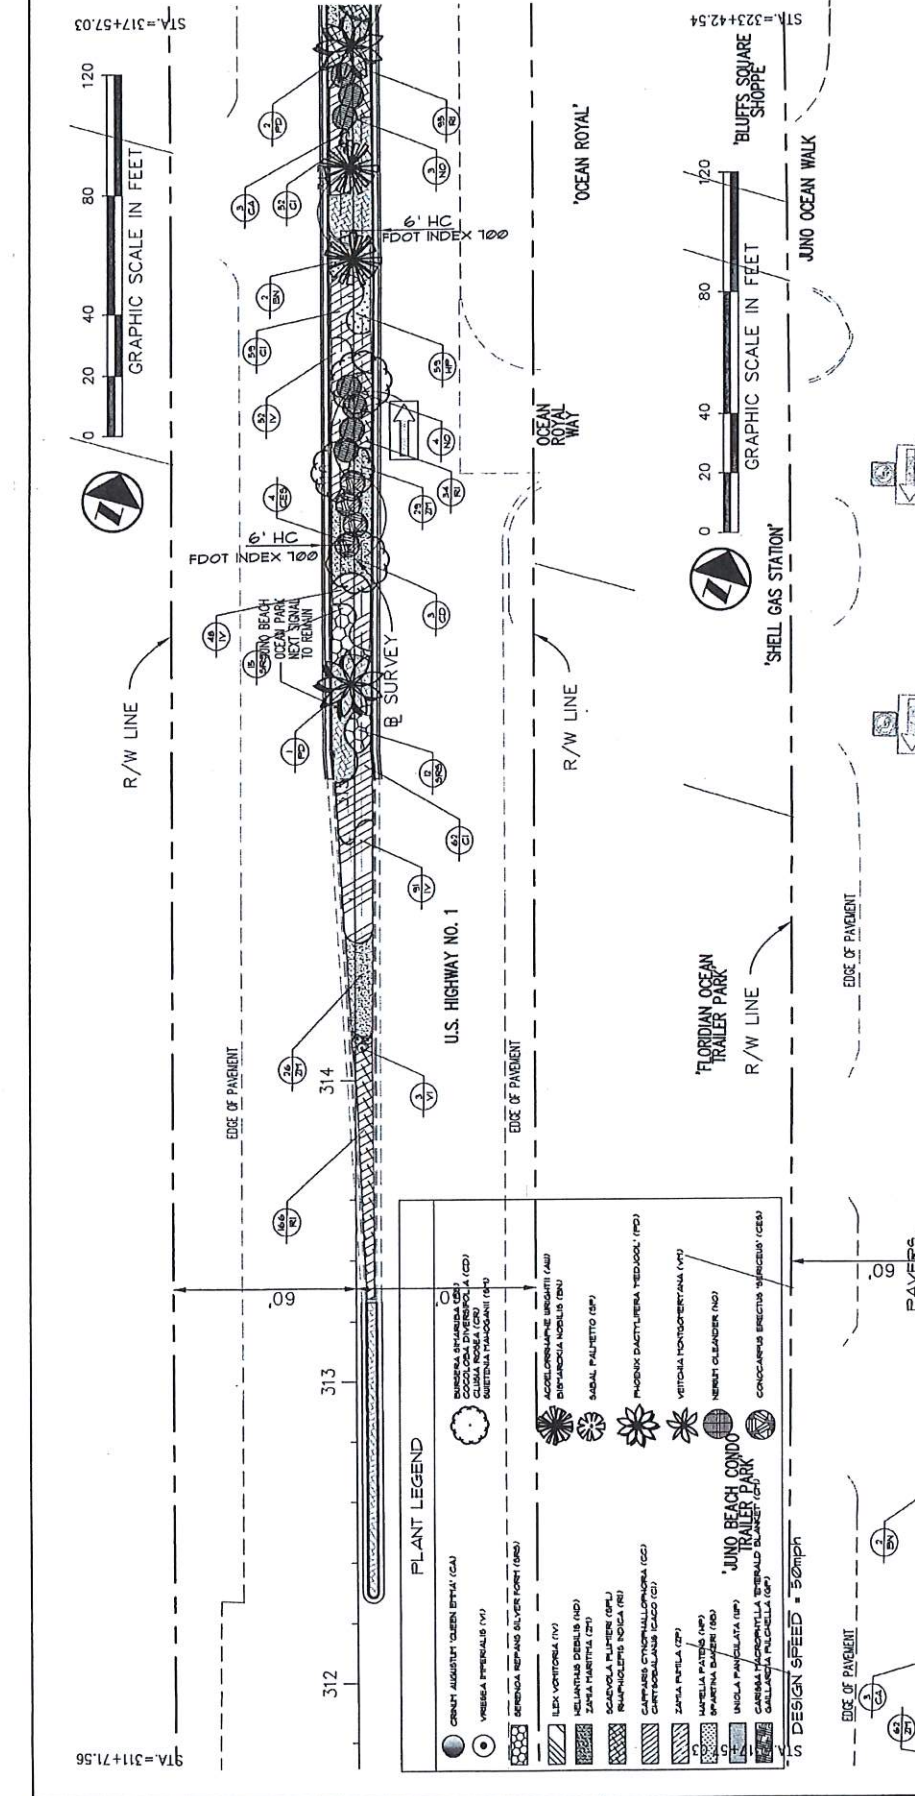

PLANT LEGEND

	UNICOLA PANICULATA (UP)		

STA=311+71.56

STA=317+57.03

STA=323+42.54

GRAPHIC SCALE IN FEET

GRAPHIC SCALE IN FEET

DESIGN SPEED = 50mph

JUL 26 2005

JOSEPH DAVIS HANDLEY
FLORIDA LA NO. 0001368

