

**FOR PERMIT
AND
CONSTRUCTION**


FLOOR PLAN



ESPARZA RESIDENCE
168 White Line Street Jonesboro, GA 30236

A-2

PRINT DATE:
MAY 28, 2026


FLOOR PLAN
 $\frac{3}{16}" = 1'-0"$

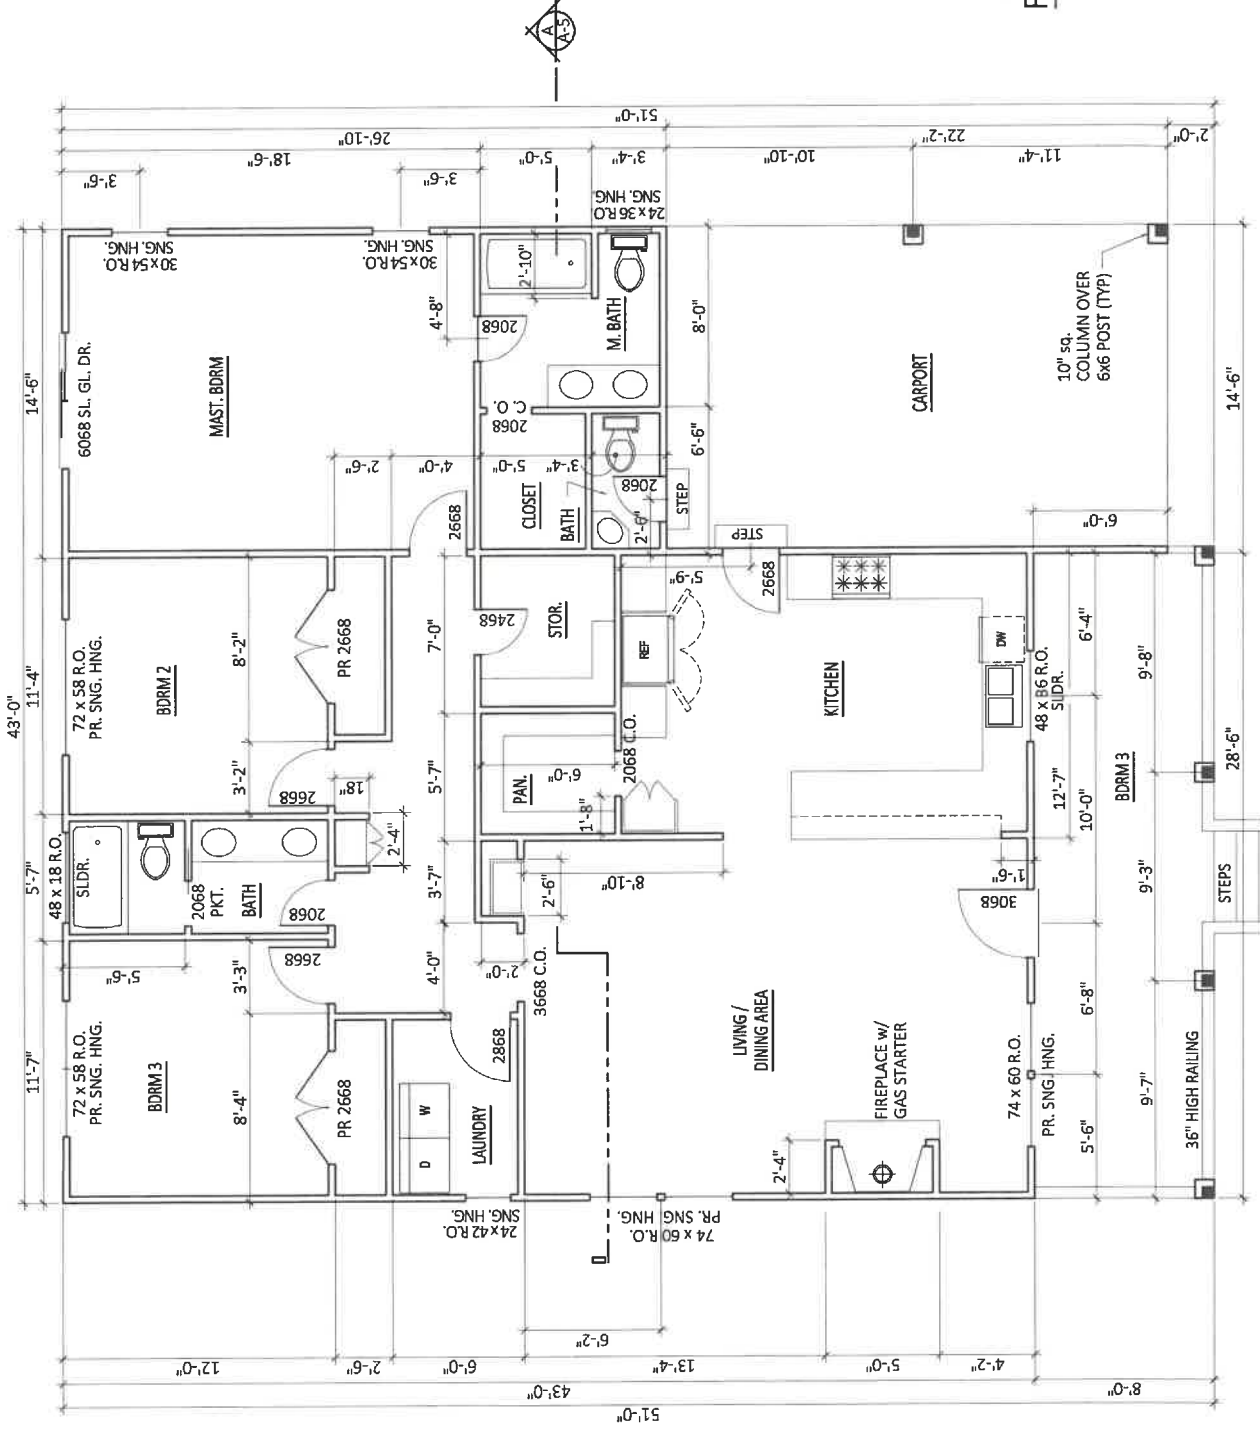

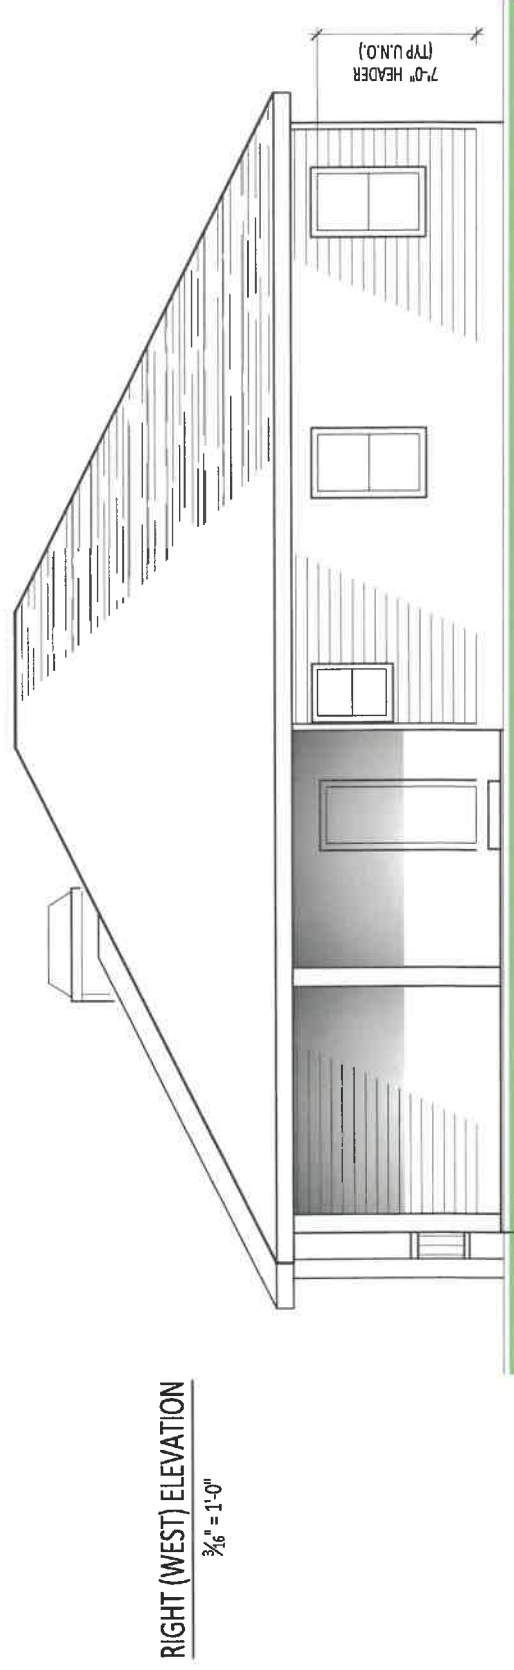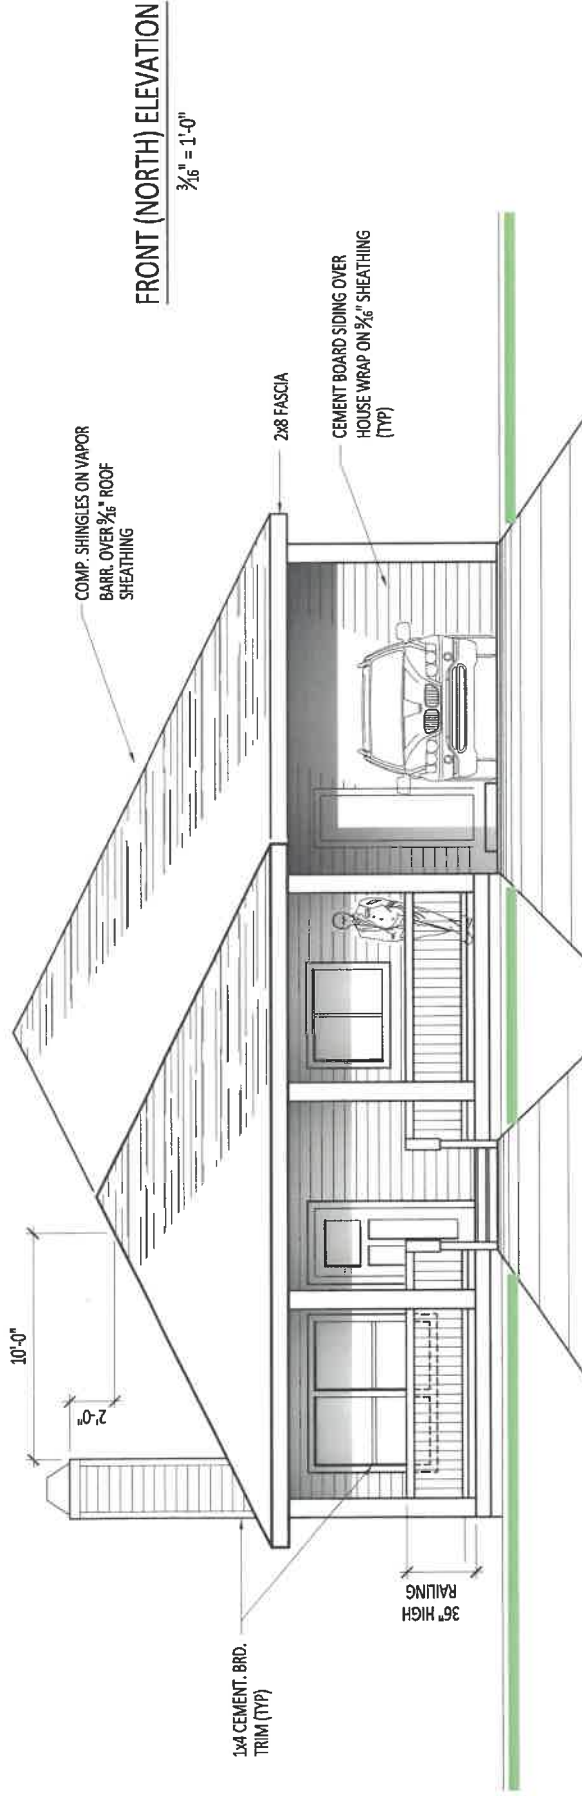


REAR (SOUTH) ELEVATION

$\frac{3}{16}" = 1'-0"$

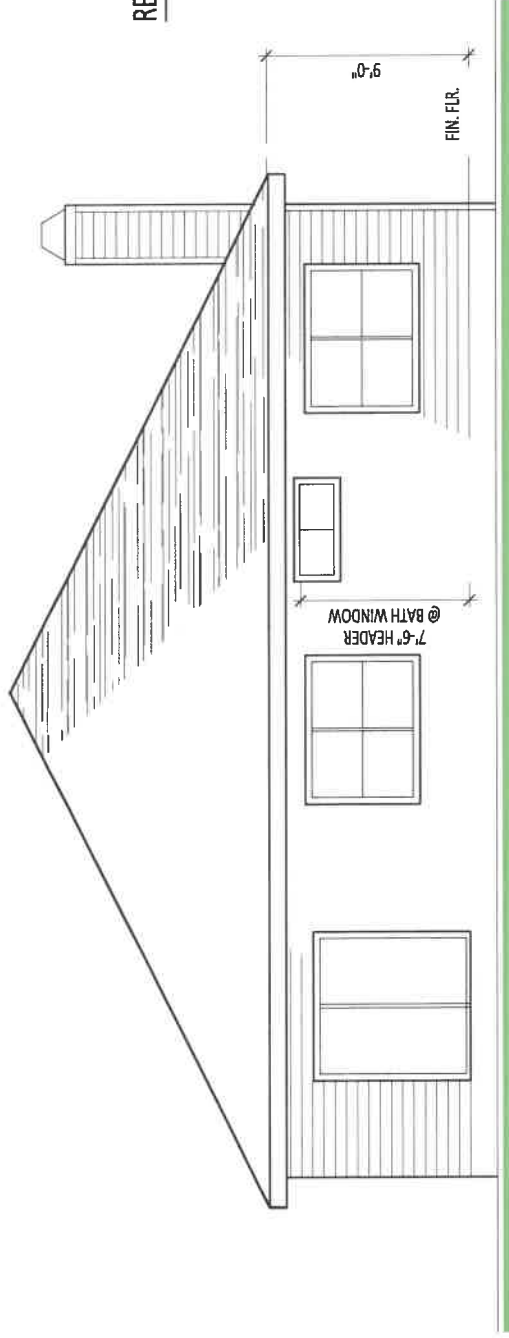

LEFT (EAST) ELEVATION

$\frac{3}{16}" = 1'-0"$

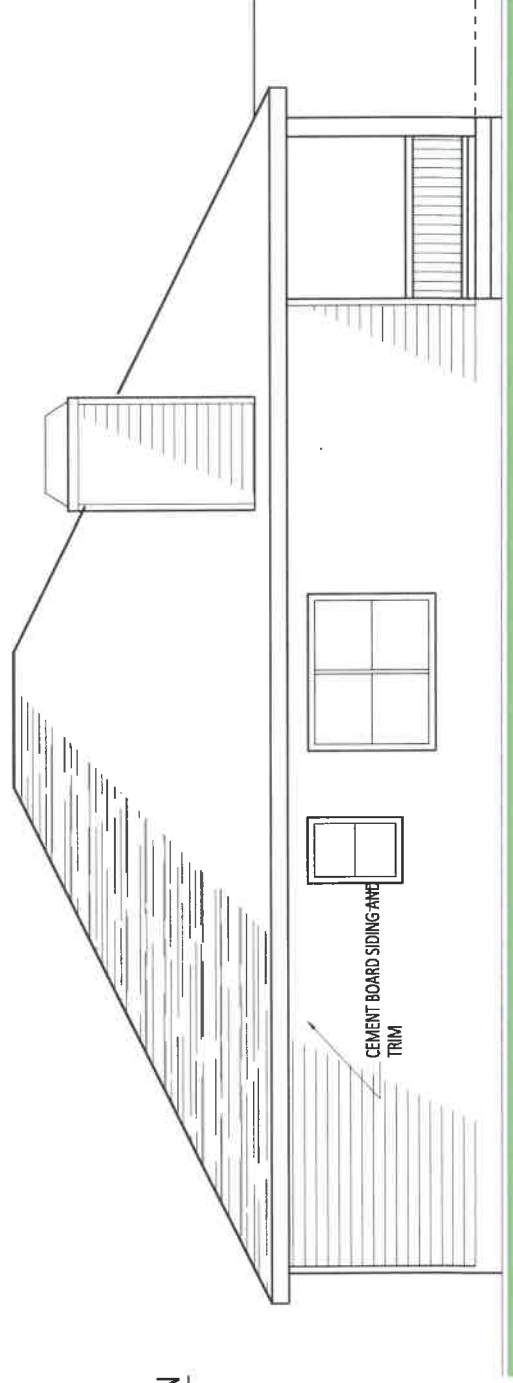

ELEVATIONS

ESPARZA RESIDENCE
168 White Line Street
Jonesboro, GA 30236

A-4

PRINT DATE:
MAY 28, 2026