

1 BR / 1 BATH


1A ACCESSIBLE UNIT

DWELLING NET SF: 659 sf

DWELLING GROSS SF: 720 sf

EACH UNIT WILL INCLUDE ENERGY STAR DISHWASHER, ENERGY STAR REFRIGERATOR, GARBAGE DISPOSAL, ELECTRIC RANGE, AND RANGE HOOD.

LAUNDRY CLOSETS PROVIDE WASHER AND DRYER HOOKUPS FOR RESIDENT-PROVIDED APPLIANCES.

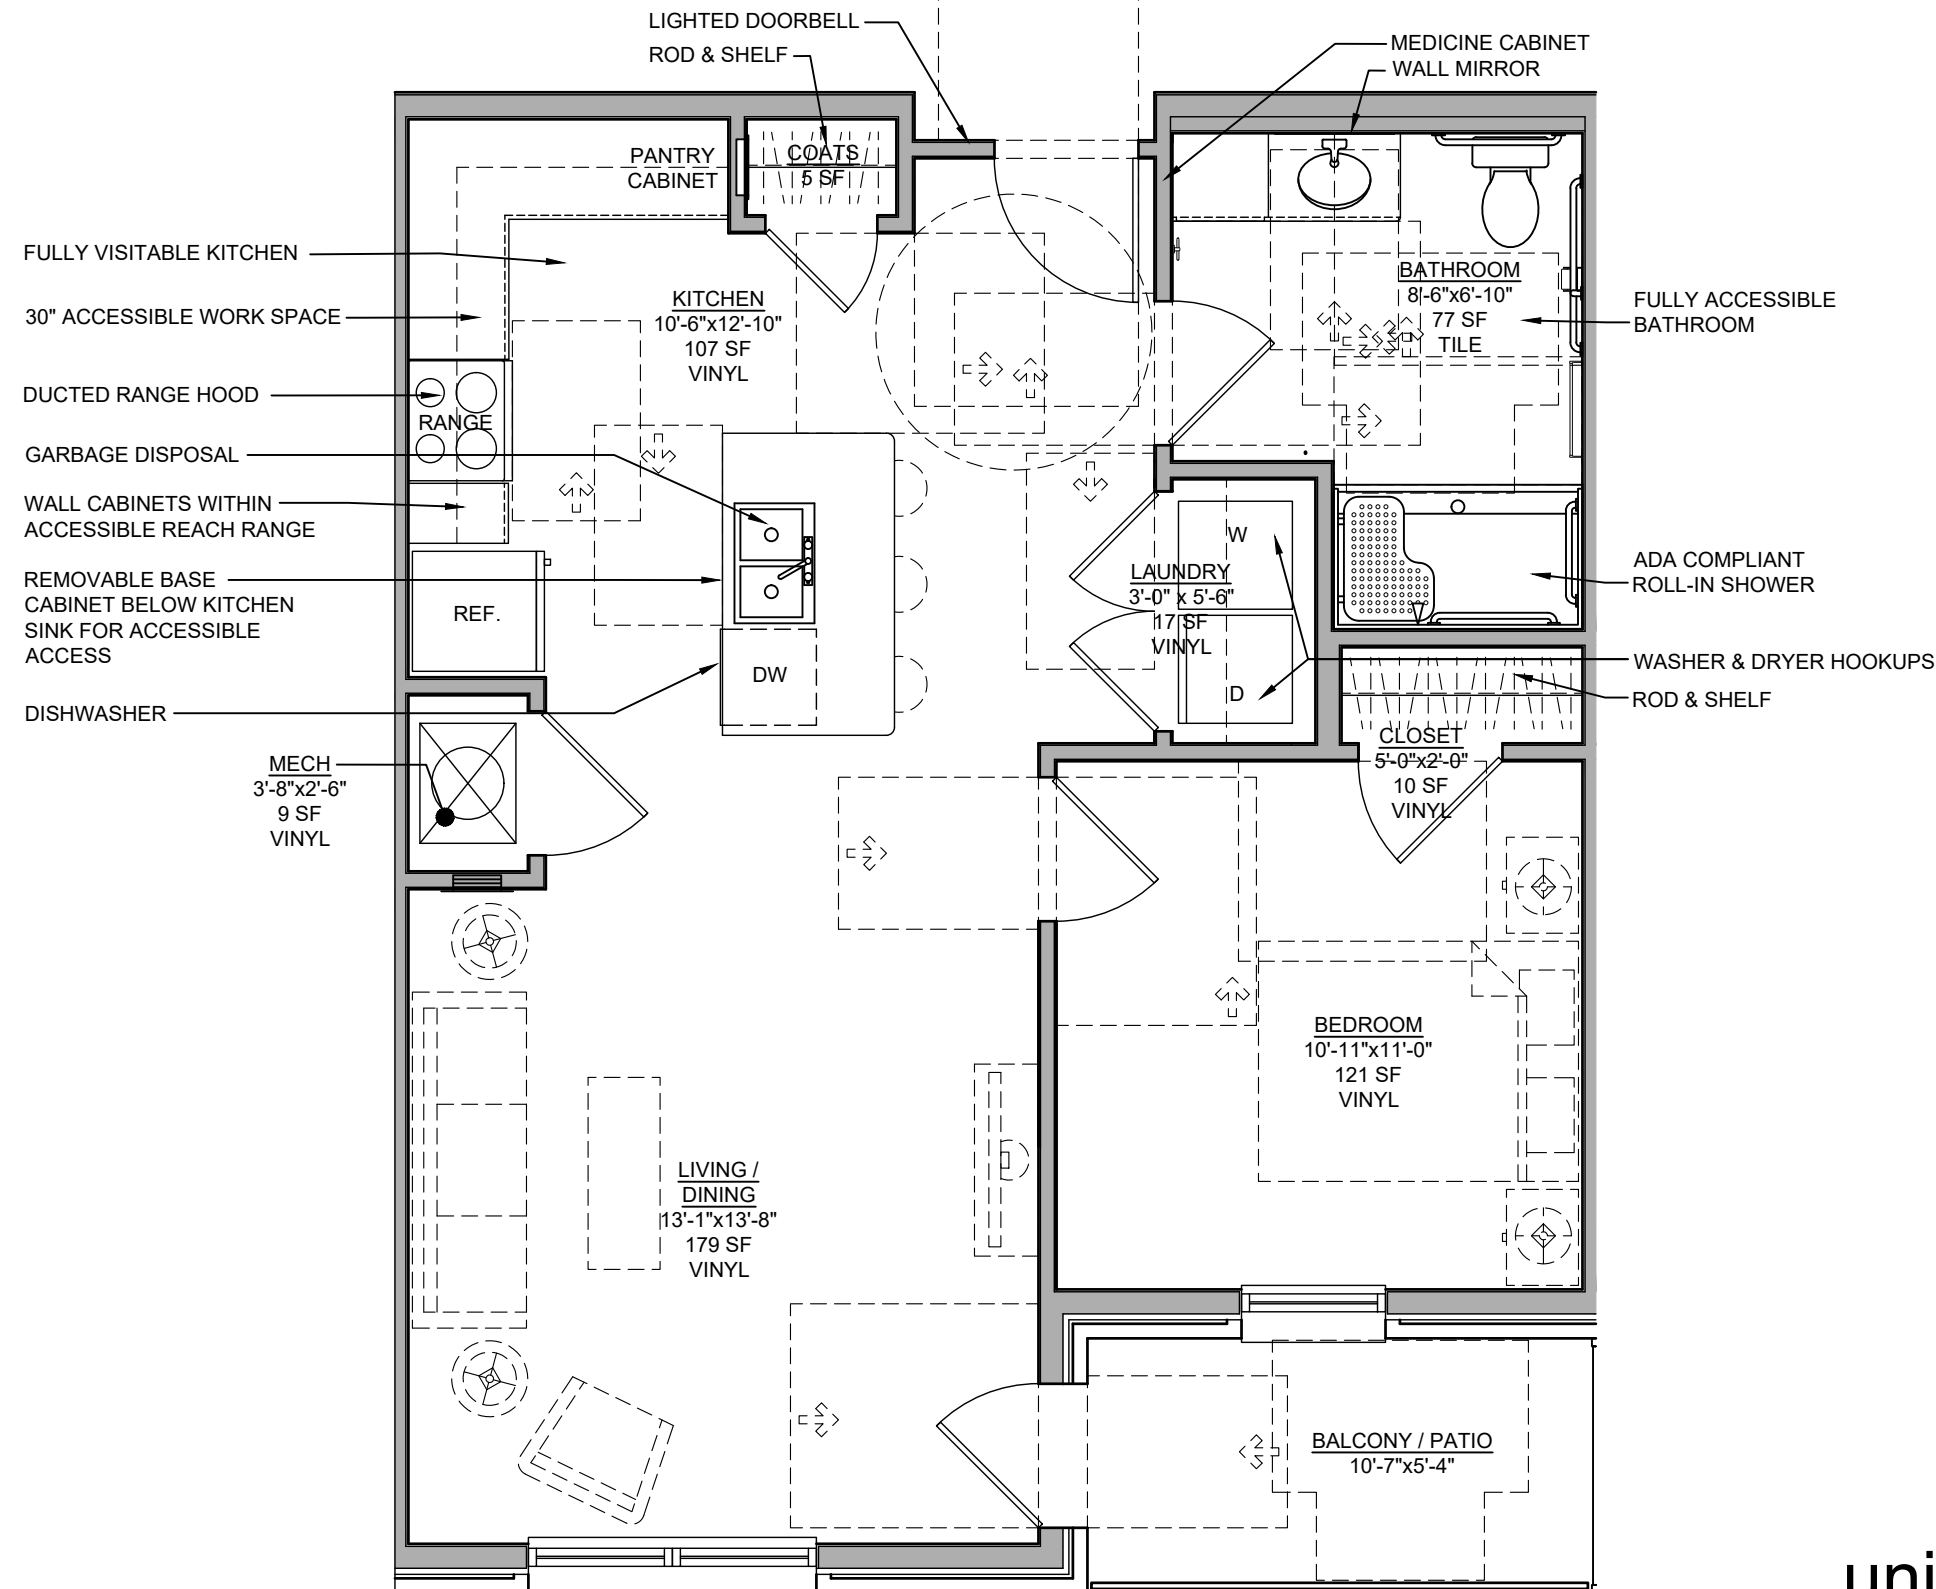

unit plan


1/4"=1'-0"

1 BR / 1 BATH 1B / SIGHT & HEARING UNIT DWELLING NET SF: 659 sf DWELLING GROSS SF: 720 sf

EACH UNIT WILL INCLUDE ENERGY STAR DISHWASHER, ENERGY STAR REFRIGERATOR, GARBAGE DISPOSAL, ELECTRIC RANGE, AND RANGE HOOD.

LAUNDRY CLOSETS PROVIDE WASHER AND DRYER HOOKUPS FOR RESIDENT-PROVIDED APPLIANCES.

NOTE: THE 1 BEDROOM SIGHT & HEARING IMPAIRED UNITS ARE SIMILAR TO THE 1 BEDROOM TYPE 1B UNIT SHOWN. ALL SIGHT AND HEARING UNITS INCLUDE THE ELEMENTS PRESCRIBED IN ICC/ANSI A117.1- 2017 SECTION 1006 "UNITS WITH ACCESSIBLE COMMUNICATION FEATURES"

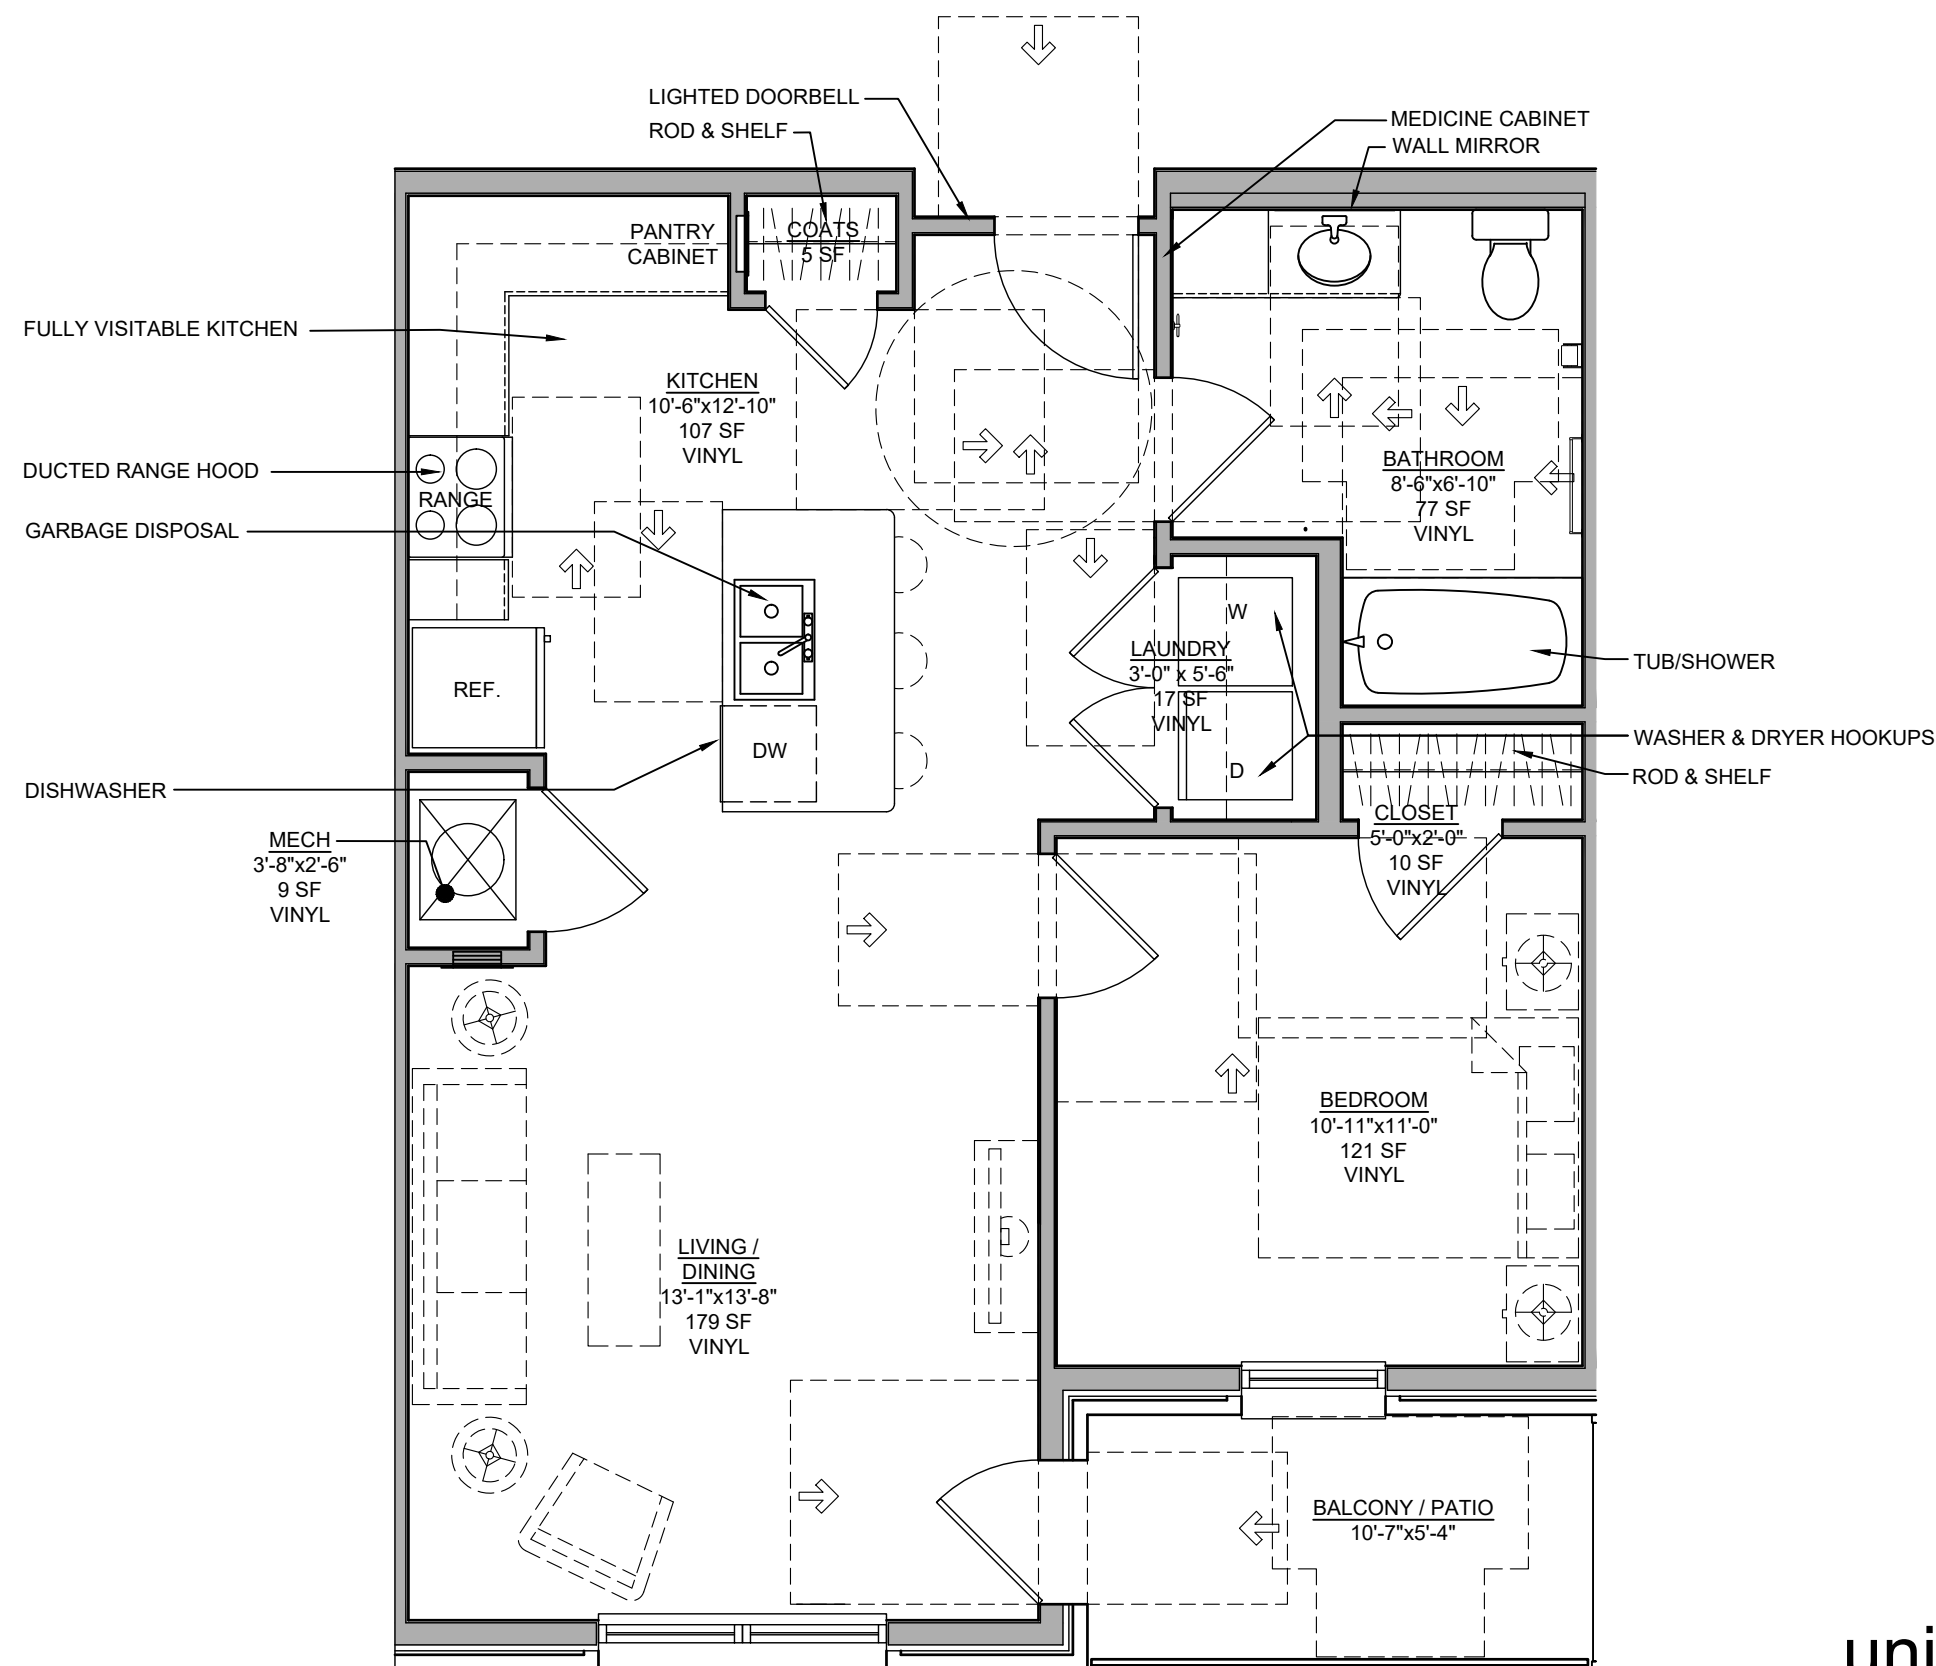


unit plan

1/4"=1'-0"

2 BR / 1 BATH 2A ACCESSIBLE UNIT DWELLING NET SF: 853 sf DWELLING GROSS SF: 944 sf

EACH UNIT WILL INCLUDE ENERGY STAR DISHWASHER, ENERGY STAR REFRIGERATOR, GARBAGE DISPOSAL, ELECTRIC RANGE, AND RANGE HOOD.

LAUNDRY CLOSETS PROVIDE WASHER AND DRYER HOOKUPS FOR RESIDENT-PROVIDED APPLIANCES.

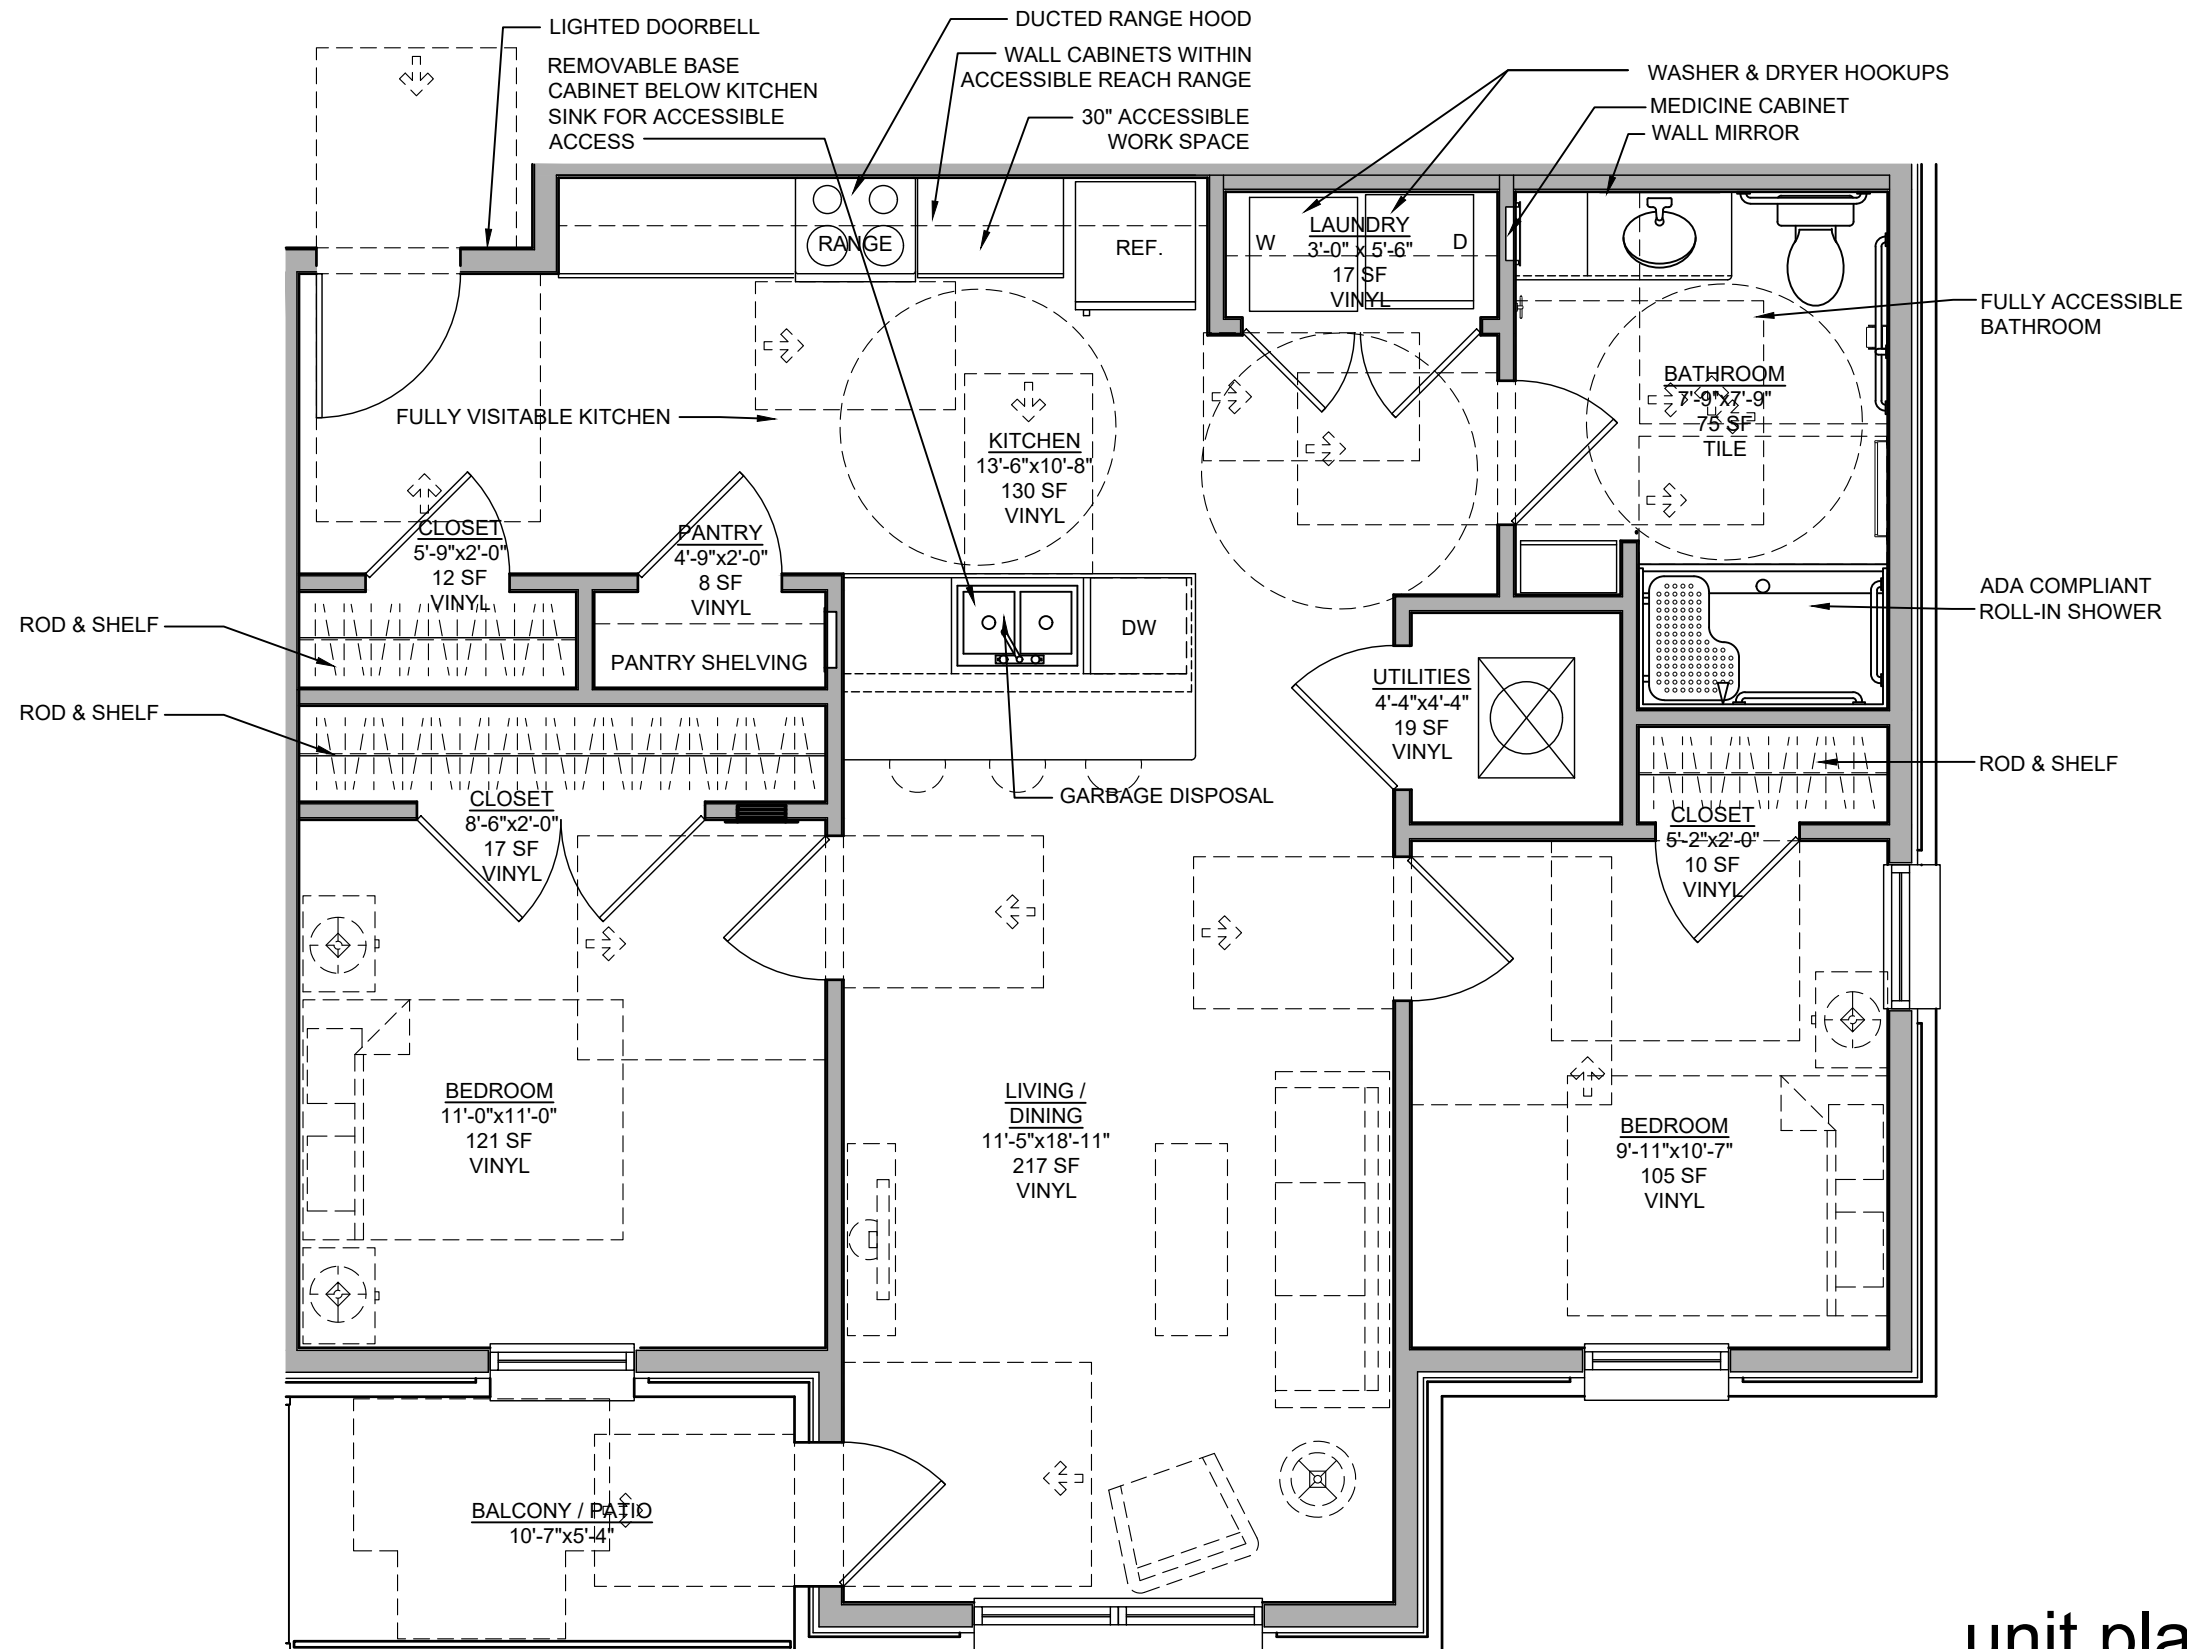

unit plan


1/4"=1'-0"

2 BR / 1 BATH
 2B / SIGHT & HEARING UNIT
 DWELLING NET SF: 853 sf
 DWELLING GROSS SF: 944 sf

EACH UNIT WILL INCLUDE ENERGY STAR DISHWASHER, ENERGY STAR REFRIGERATOR, GARBAGE DISPOSAL, ELECTRIC RANGE, AND RANGE HOOD.

LAUNDRY CLOSETS PROVIDE WASHER AND DRYER HOOKUPS FOR RESIDENT-PROVIDED APPLIANCES.

NOTE: THE 2 BEDROOM SIGHT & HEARING IMPAIRED UNITS ARE SIMILAR TO THE 2 BEDROOM TYPE 2B UNIT SHOWN. ALL SIGHT AND HEARING UNITS INCLUDE THE ELEMENTS PRESCRIBED IN ICC/ANSI A117.1- 2017 SECTION 1006 "UNITS WITH ACCESSIBLE COMMUNICATION FEATURES"

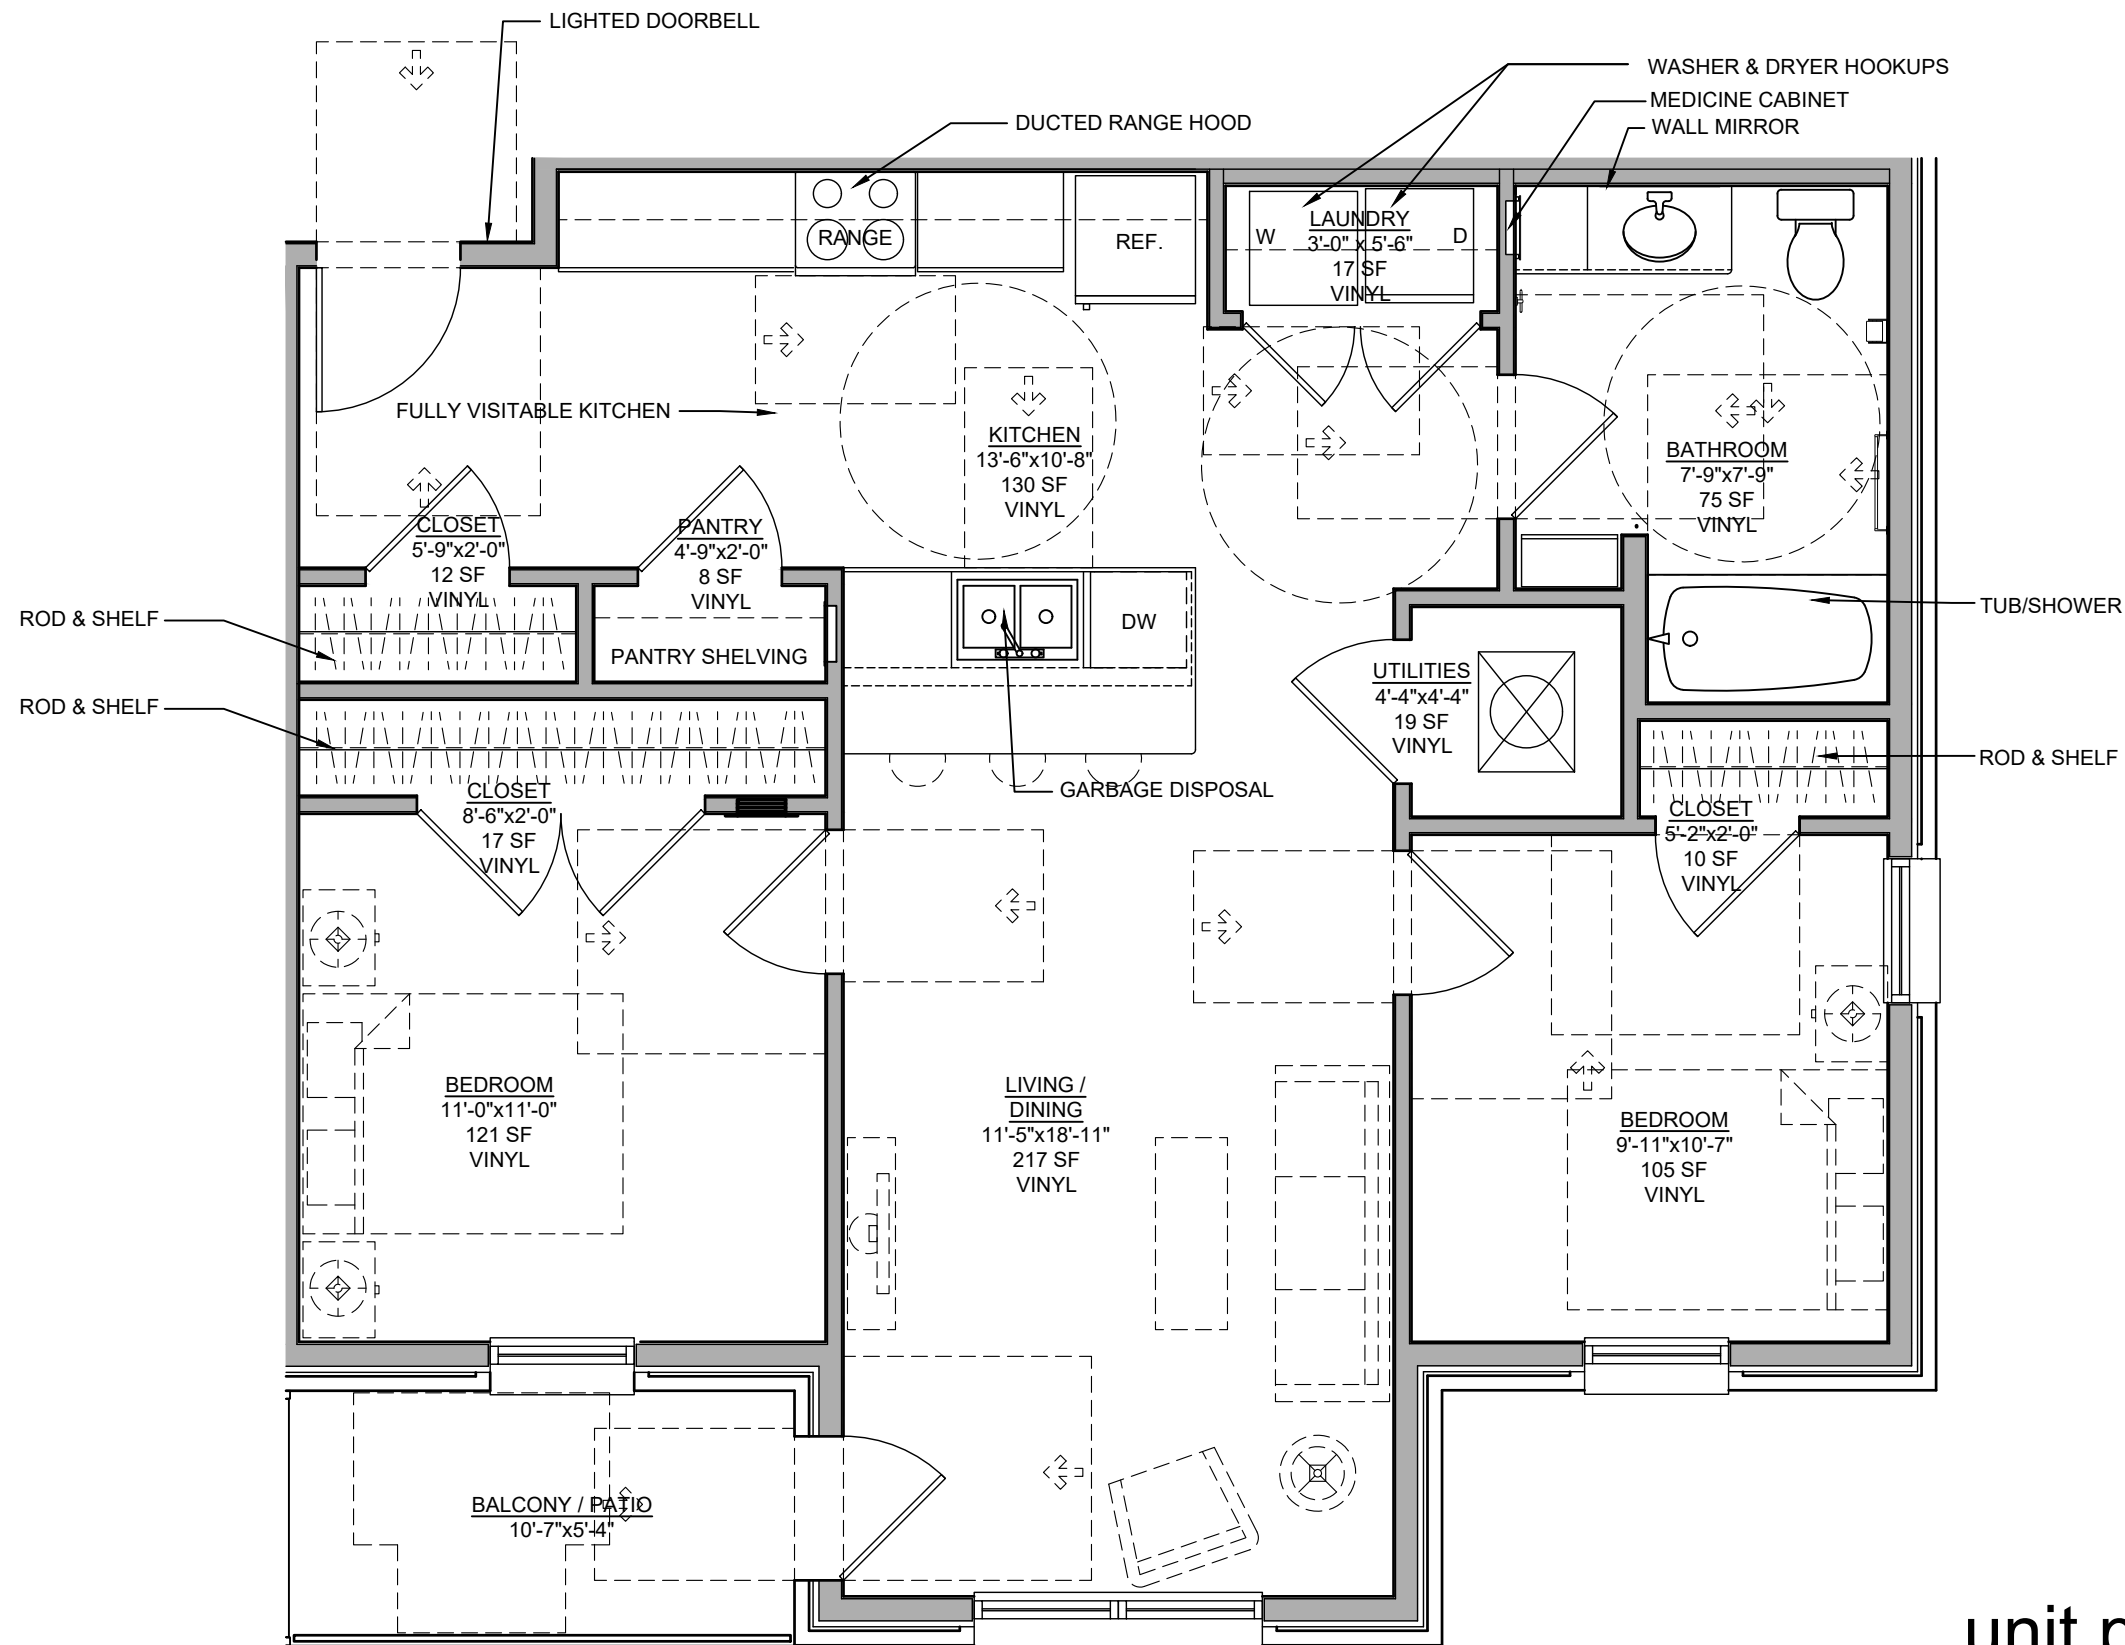

unit plan

1/4"=1'-0"