

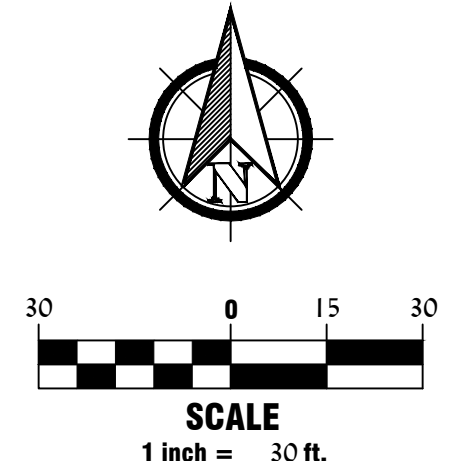
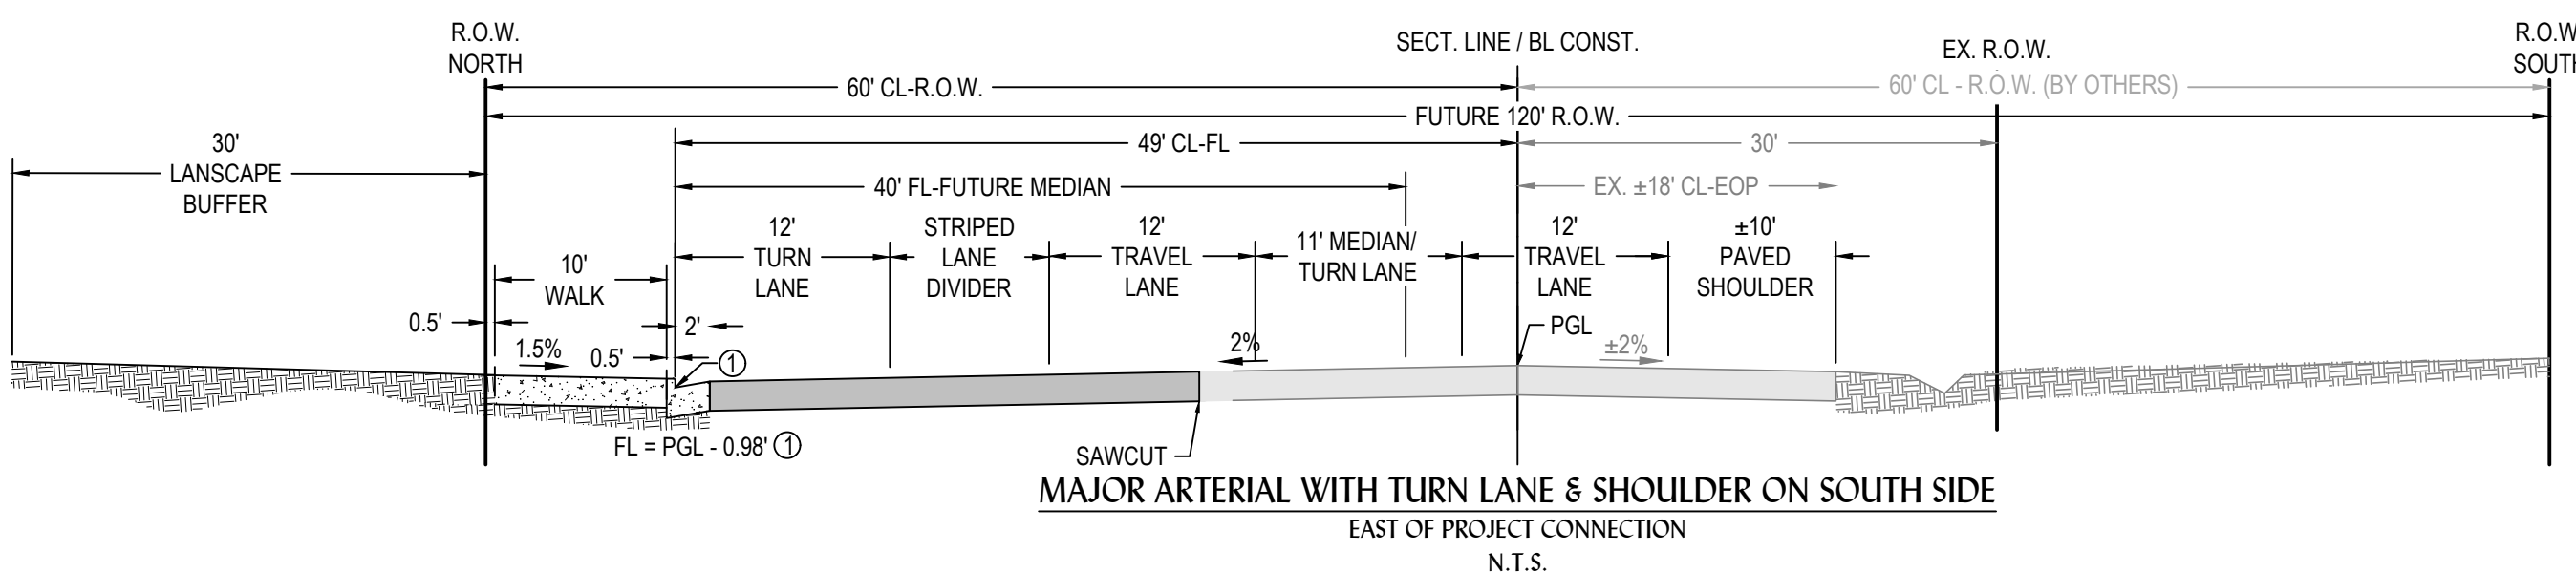
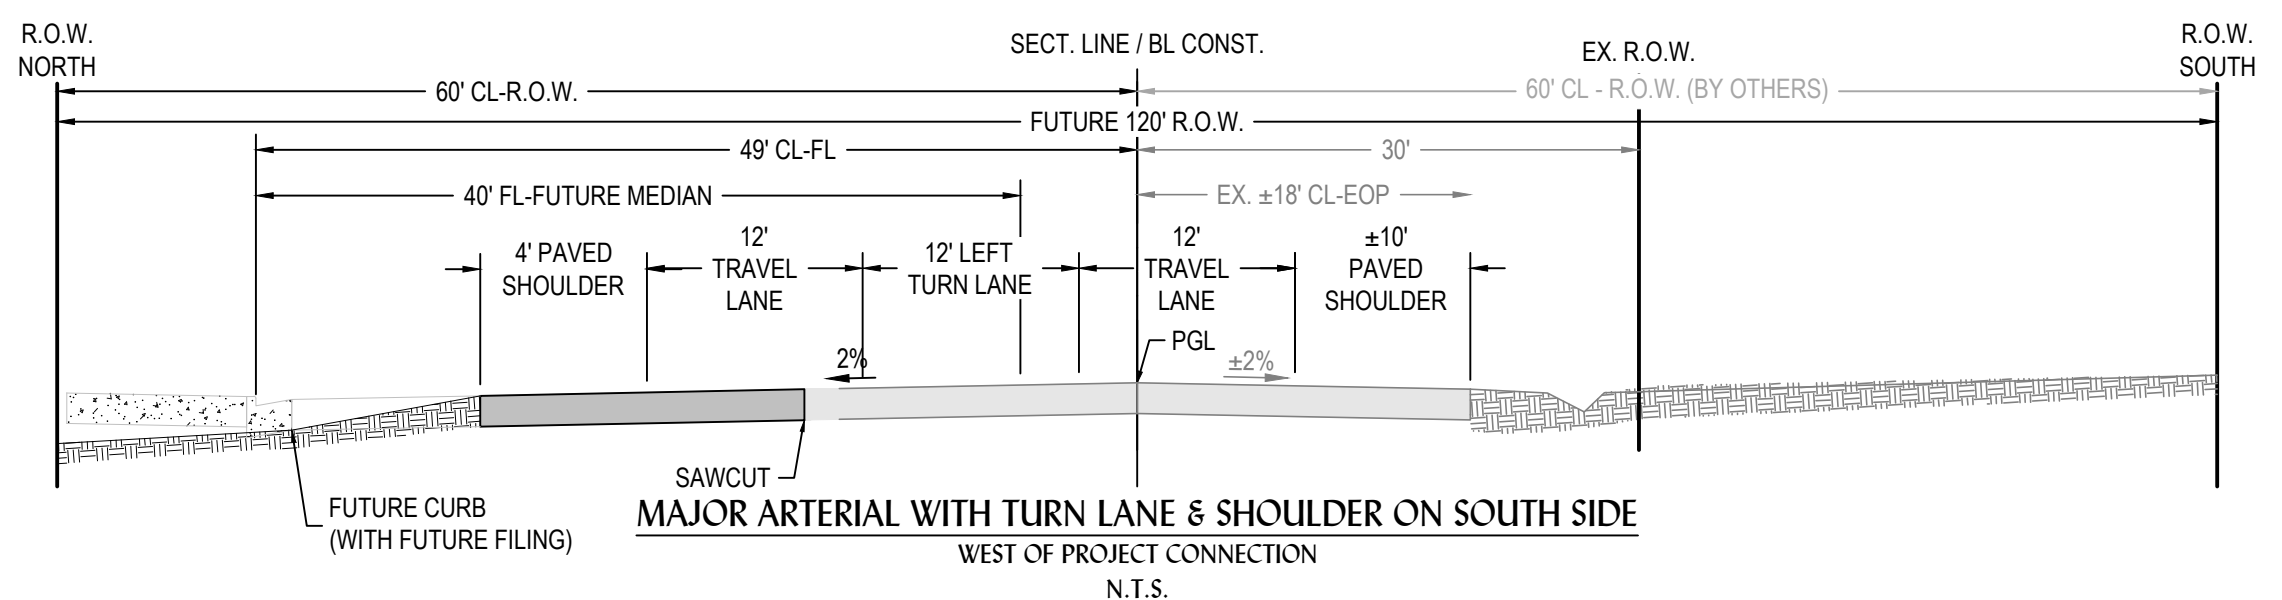
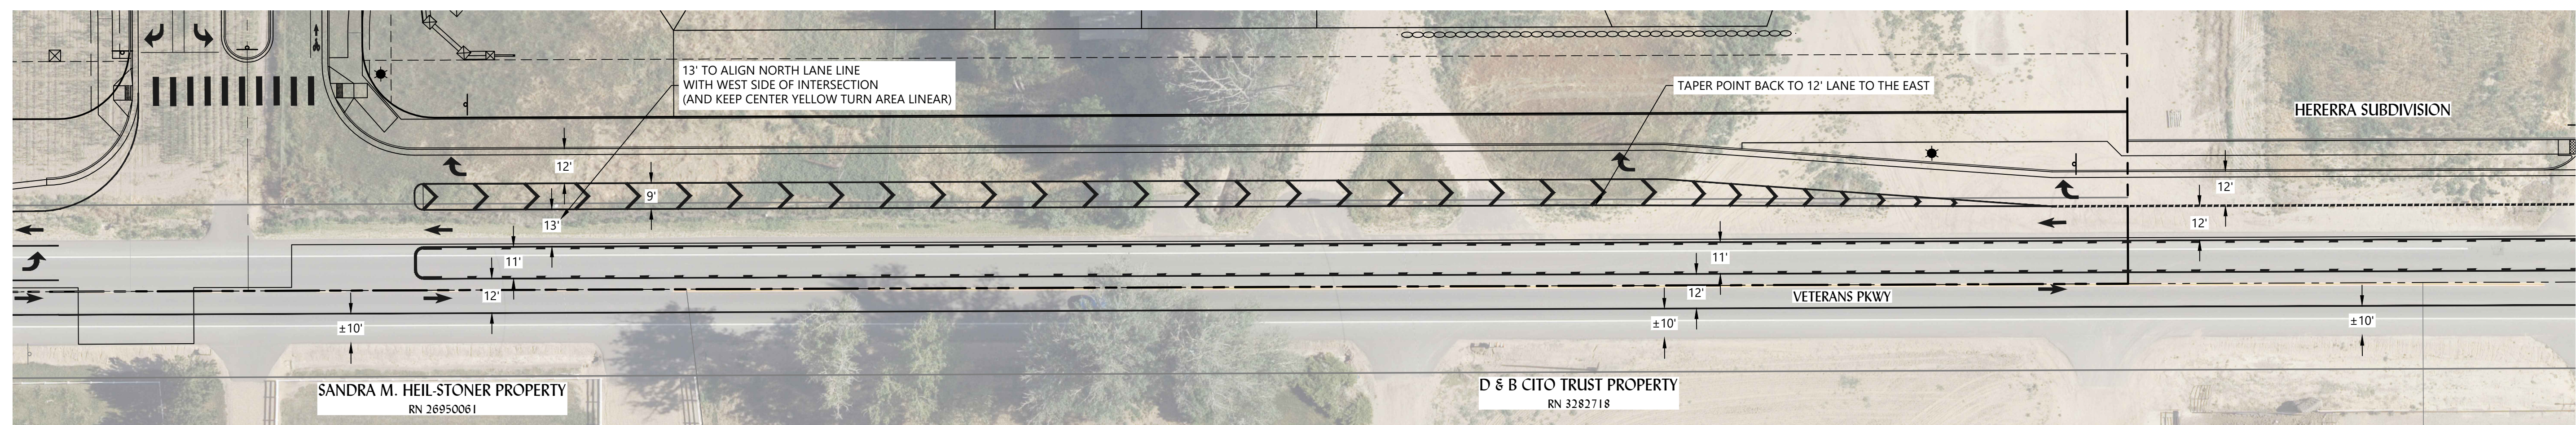
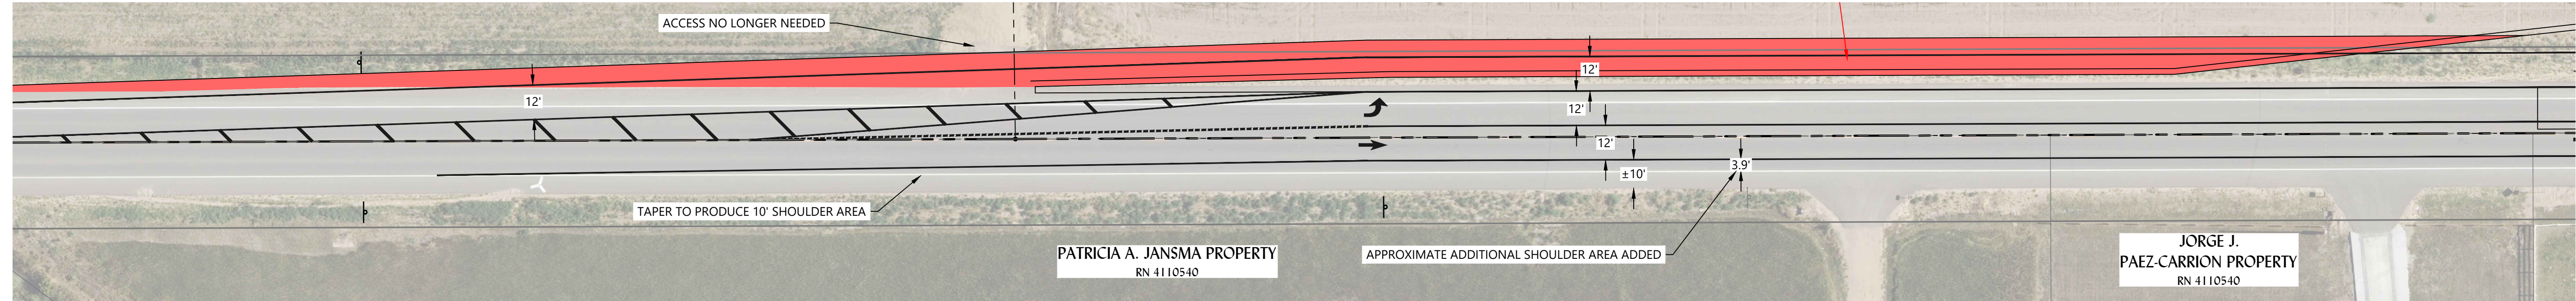


I:\JOB FOLDERS\1060-08\EXHIBITS\WERSO EXHIBIT - PRINTED ON: 10/05/2023 7:55 AM

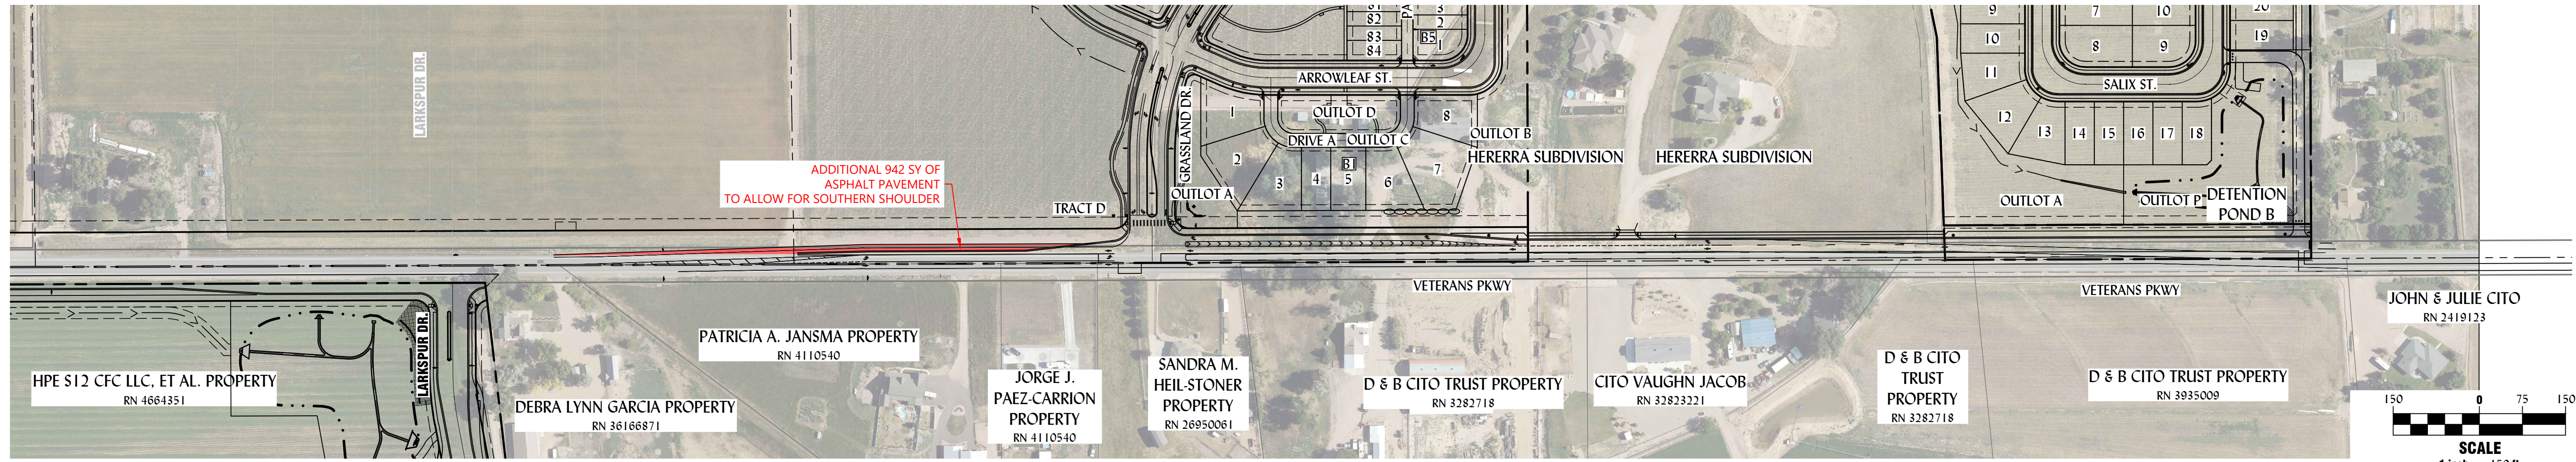

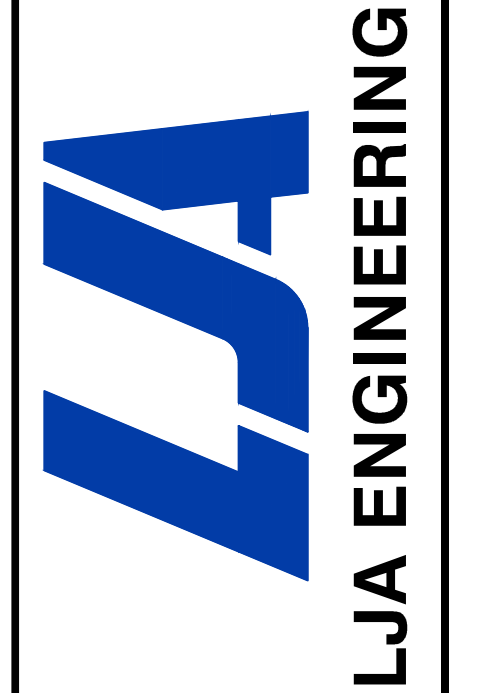


1765 W. 121st Avenue
Suite 300
Westminster, CO 80234
303-421-4224 • www.lja.com

No.	Rev. Date:	Revision Type:	Job No.: CO1060-08	Sheet: 1 of 1	Date: October 5, 2023
1					
2					
3					
4					
5					
6					

Designed: KRL
Prepared: KRL
Approved: KRL

Scale Horiz: As Shown
Scale Vert: N/A

Revere North
 Town of Johnstown, Colorado
 Exhibits
Veterans Parkway Access Safety Improvements Concept Plan



Know what's below.
Call before you dig.

No.	1
-----	---