


Friday, February 26, 2021 7:02:31 AM  
G:\2019\19000966.01\CAO-BM\_FOLDERS\CIVIL\3D\DWG\SOURCE\19000966\_03\_PROJECT\_LAYOUT\_CENTRAL-20201021.DWG

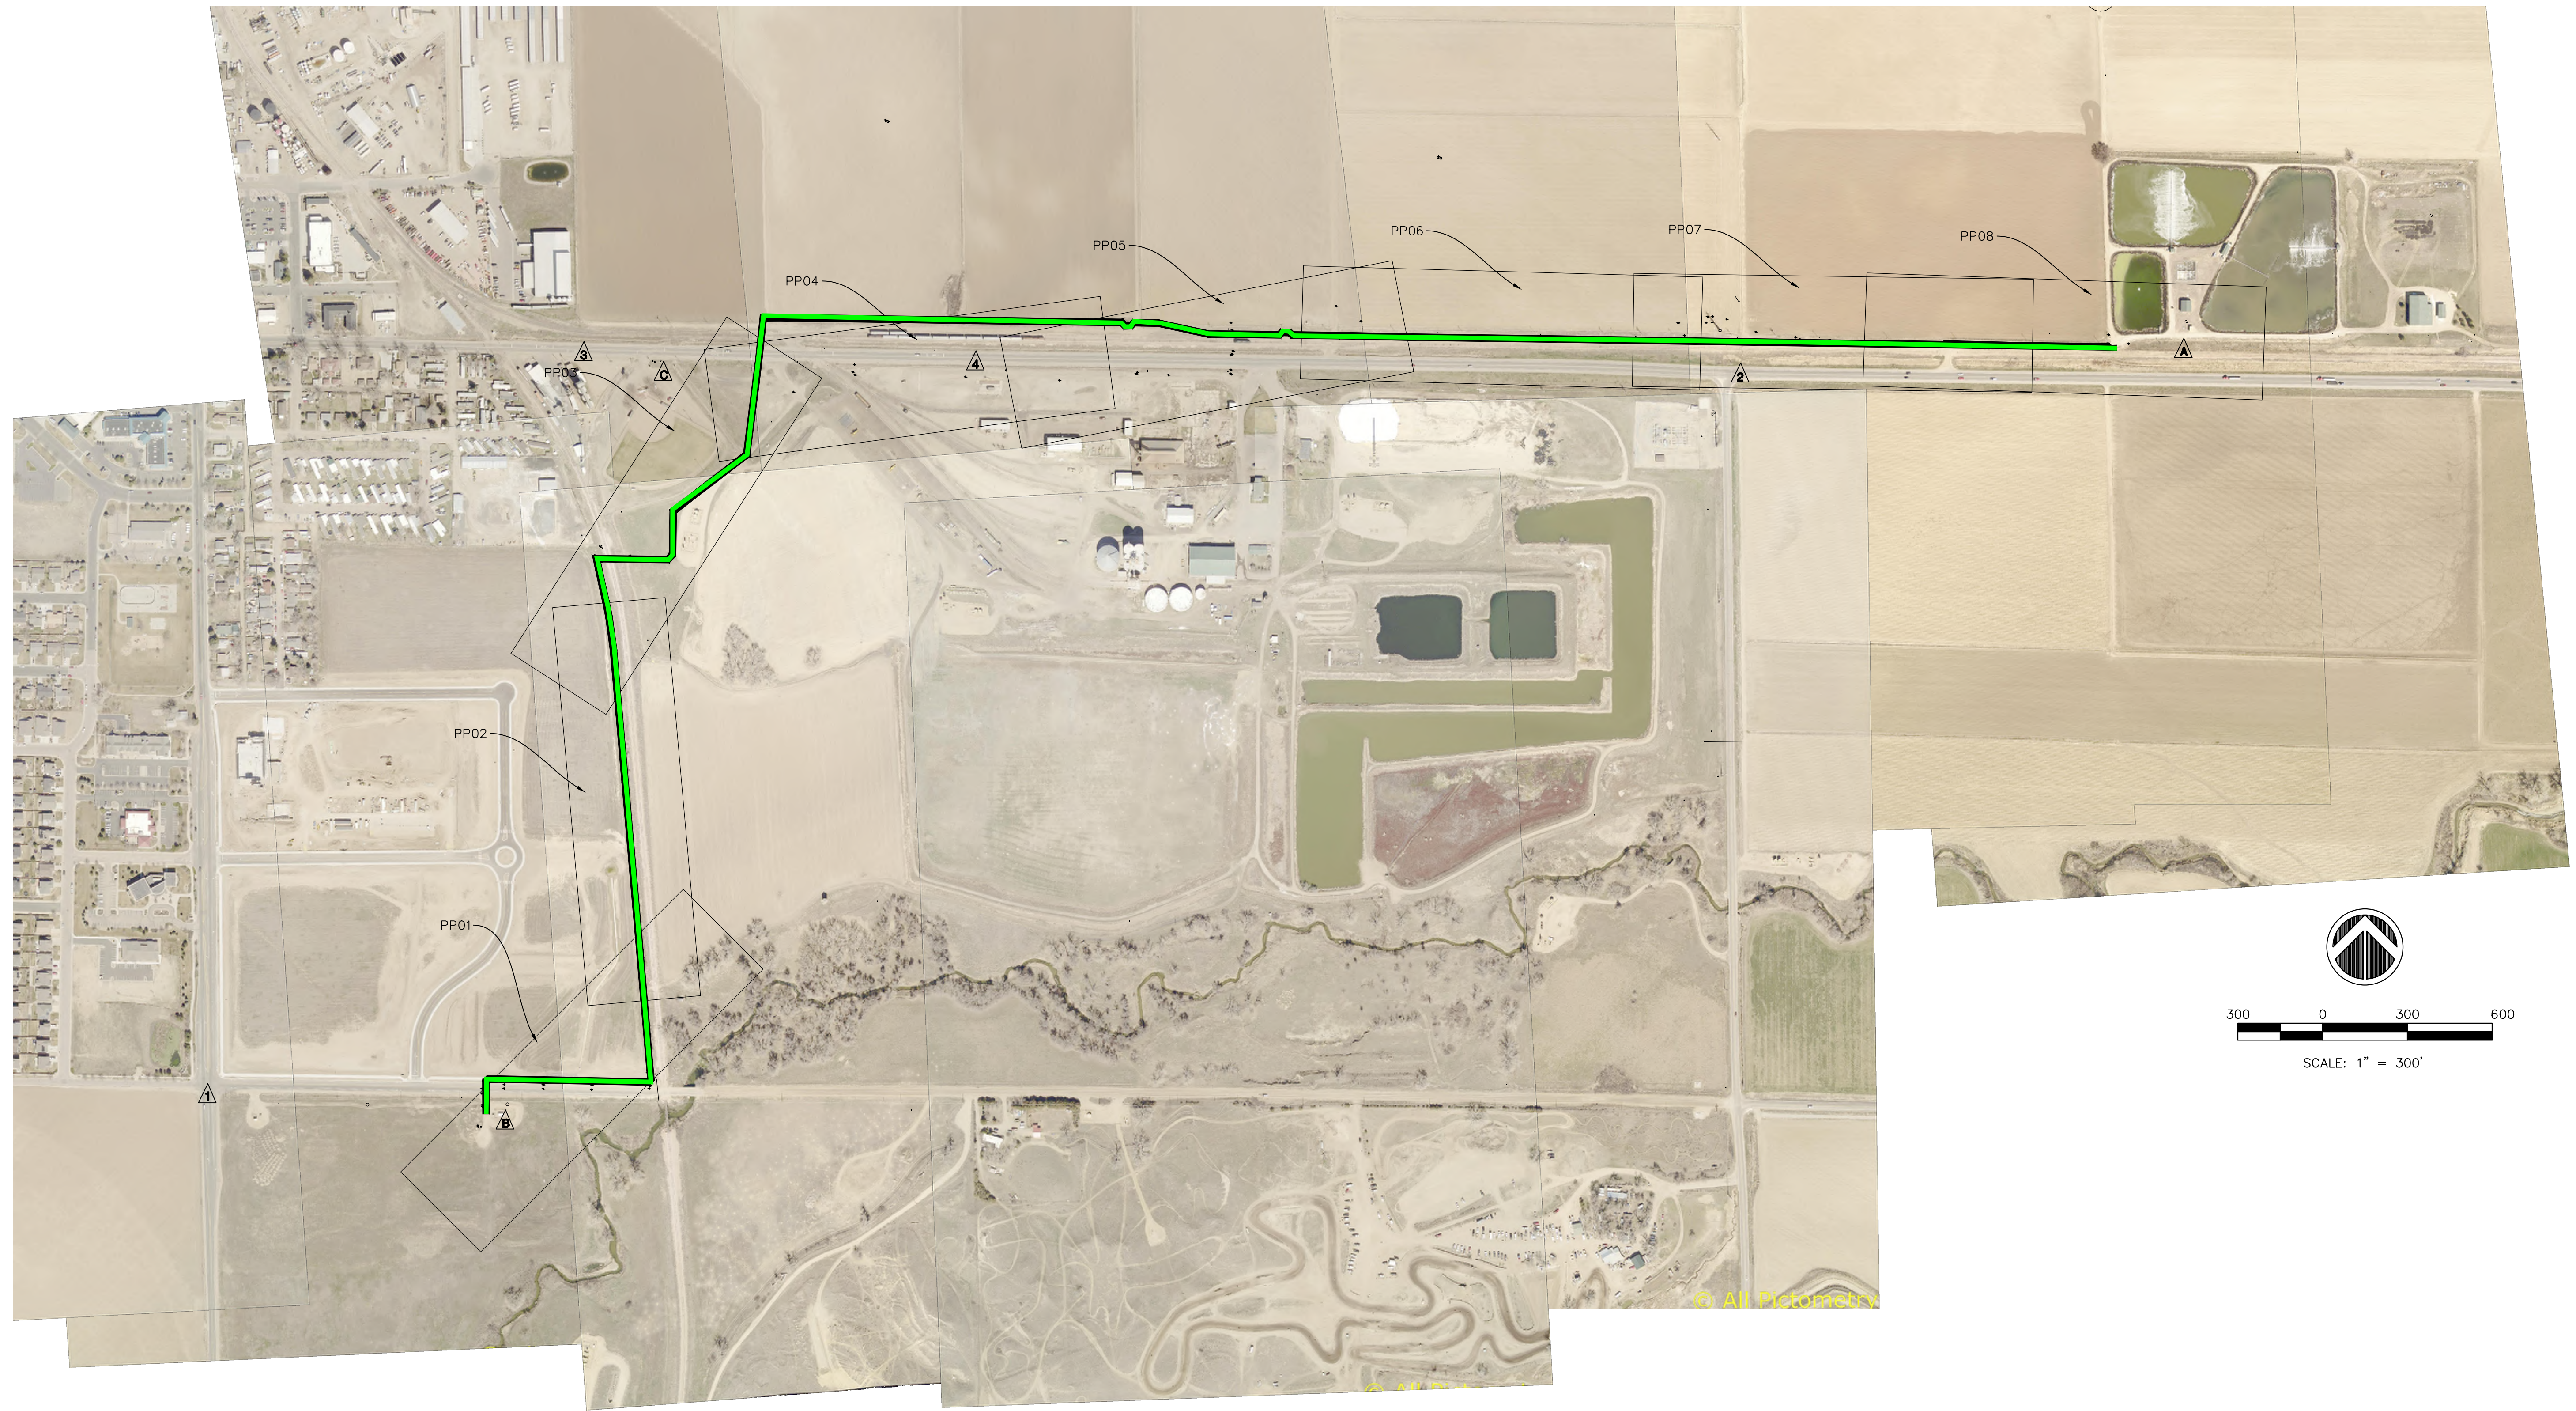

**SURVEY CONTROL NOTES:**


- 1) CONTRACTOR SHALL CONFIRM ALL PROJECT CONTROL POINTS (HORIZONTAL AND VERTICAL LOCATIONS) PRIOR TO CONSTRUCTION, AND PROVIDE DOCUMENTATION TO THE TOWN THAT CONFIRM THE CONTROL INFORMATION SHOWN IN THE TABLE IS ACCURATE. CONTRACTOR SHALL IDENTIFY ANY LOST, OBLITERATED, OR NON-ACCURATE SURVEY CONTROL POINTS.
- 2) CONTRACTOR SHALL SET ADDITIONAL TEMPORARY CONTROL POINTS BASED ON THE SURVEY CONTROL POINTS AS NEEDED DURING CONSTRUCTION. CONTRACTOR SHALL ASSURE THAT TEMPORARY CONTROL POINTS ARE SET PRIOR TO OBLITERATING EXISTING PROJECT CONTROL POINTS WITHIN THE LIMITS OF THE WORK.

HORIZONTAL CONTROL			
#	NORTHING	EASTING	DESCRIPTION
1	1362626.4573	3165595.1829	W ¼ CORNER SECTION 9
2	1365201.9202	3170995.2935	NE CORNER SECTION 9
3	1365261.6845	3166915.5753	¼ CORNER SECTION 4/9
4	1365246.7102	3168275.2409	¼ CORNER SECTION 9

VERTICAL CONTROL		
#	DESCRIPTION	ELEVATION
A - SS MH C	SANITARY MANHOLE RIM @ CWWTP	4770.49
B - LIFT STATION	NE CORNER SLAB OF JFLS	4779.33
C - BENCHMARK	BM @ SOUTH SIDE OF SH 60	4800.59

**REVISIONS**

No.	DESCRIPTION	DATE
1	ISSUE 100% SET FOR PRICING	12/10/2020
2	100% CONSTRUCTION PLANS - BUILDING PLAN REVIEW	12/10/2020

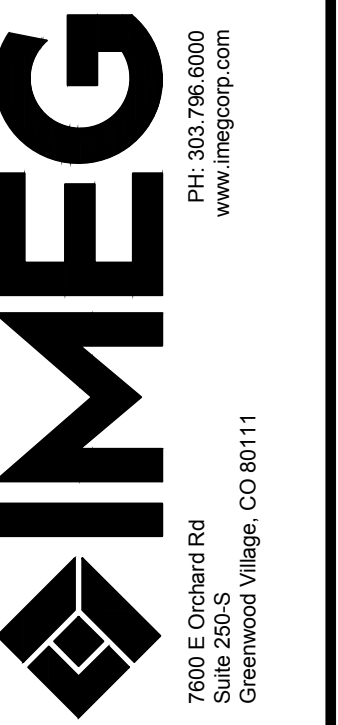

**CENTRAL SEWER EXPANSION - PHASE 1**  
JOHNSTOWN, CO

**PROJECT LAYOUT AND SURVEY CONTROL**

IMEG Project No:  
19000966.01

File Name:

19000966\_01\_PROJECT\_LAYOUT\_CENTRAL-20201021.dwg

© COPYRIGHT 2020  
ALL RIGHTS RESERVED

Field Book No:

Drawn By: TCG

Checked By: GAW

Date: 11/13/2020

**G03**

Sheet 3 of 68