



CADDO ROAD - JOSHUA, TX

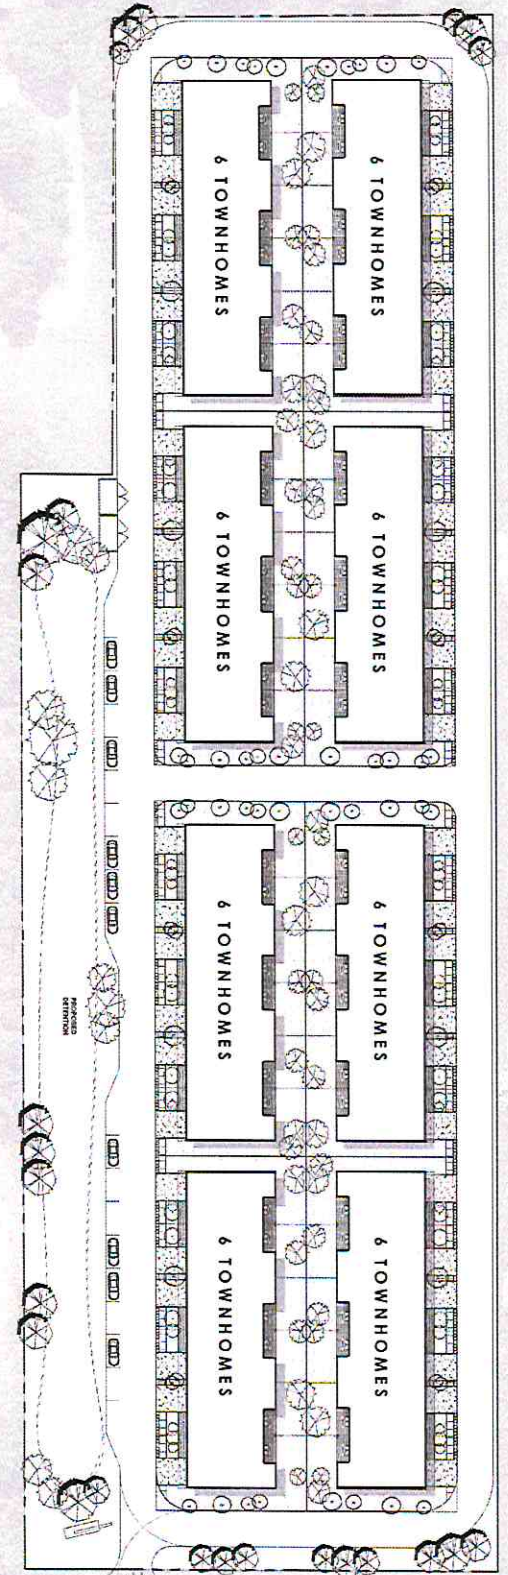

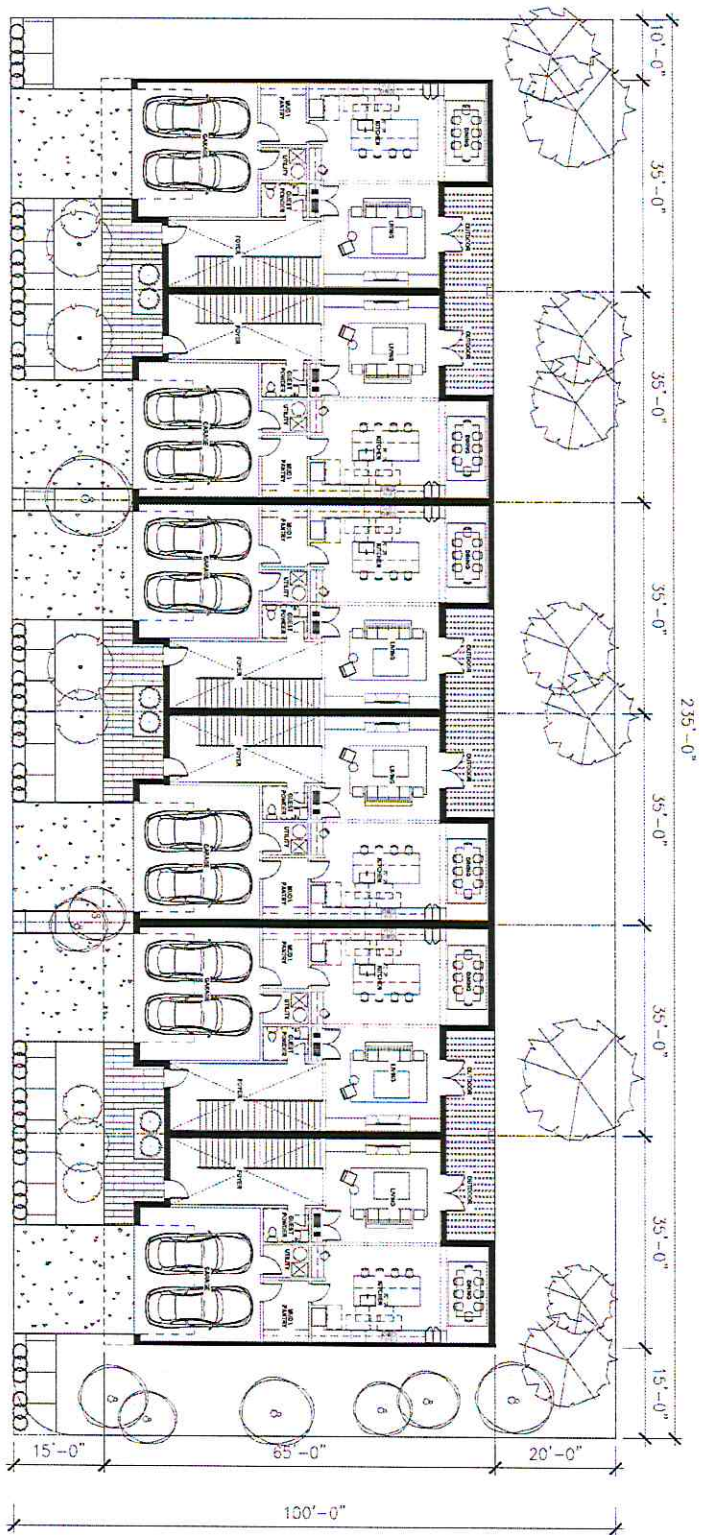



SITE CONCEPT | BLOCK OF TOWNHOMES - BASED ON CITY STANDARD FOR LOT DIMENSIONS

** TOP CONCEPTUAL USE ONLY


** ALL ZONING MUST BE VERIFIED BY A ZONING ATTORNEY



FRONT ELEVATION

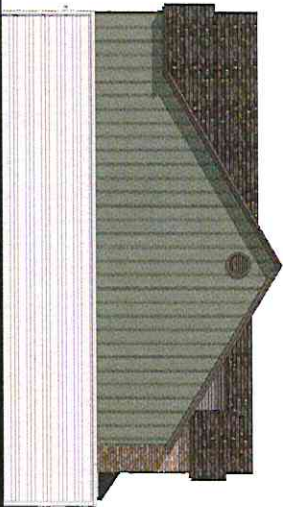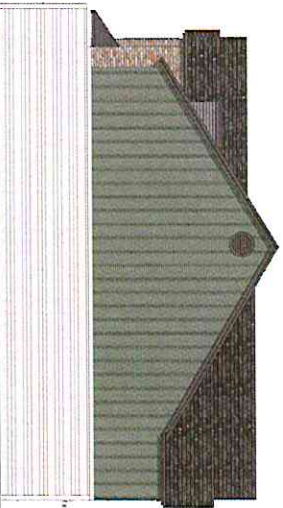

SIDE ELEVATIONS

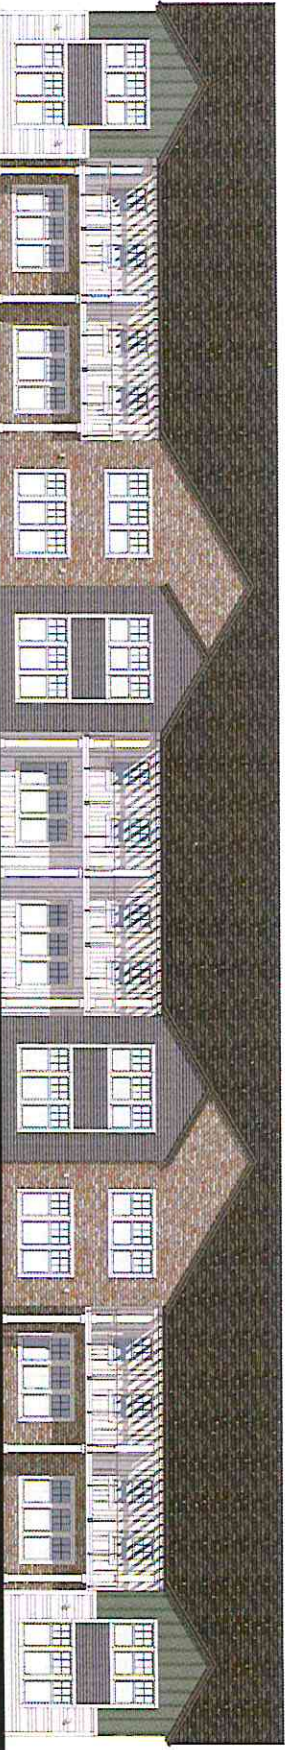

REAR ELEVATION

SITE CONCEPT | ELEVATIONS

** FOR CONCEPTUAL USE ONLY
 ** ALL ZONING MUST BE VERIFIED BY A ZONING ATTORNEY



SITE CONCEPT | ELEVATIONS

** FOR CONCEPTUAL USE ONLY
 ** ALL ZONING MUST BE VERIFIED BY A ZONING ATTORNEY



SITE CONCEPT | CONCEPT MASSING

** FOR CONCEPTUAL USE ONLY
** ALL ZONING MUST BE VERIFIED BY A ZONING ATTORNEY