


MARIE DRAKE PARKING OPTION 3 – CLASSROOM WING PARTIAL DEMO WITH PARKING

- 8.5' x 17' STANDARD PARKING SPACES @45: 67
- 13' x 17' ADA PARKING SPACES @ 90: 3
- TOTAL PARKING SPACES: 70
- RENO AREA: 7,930 SF.

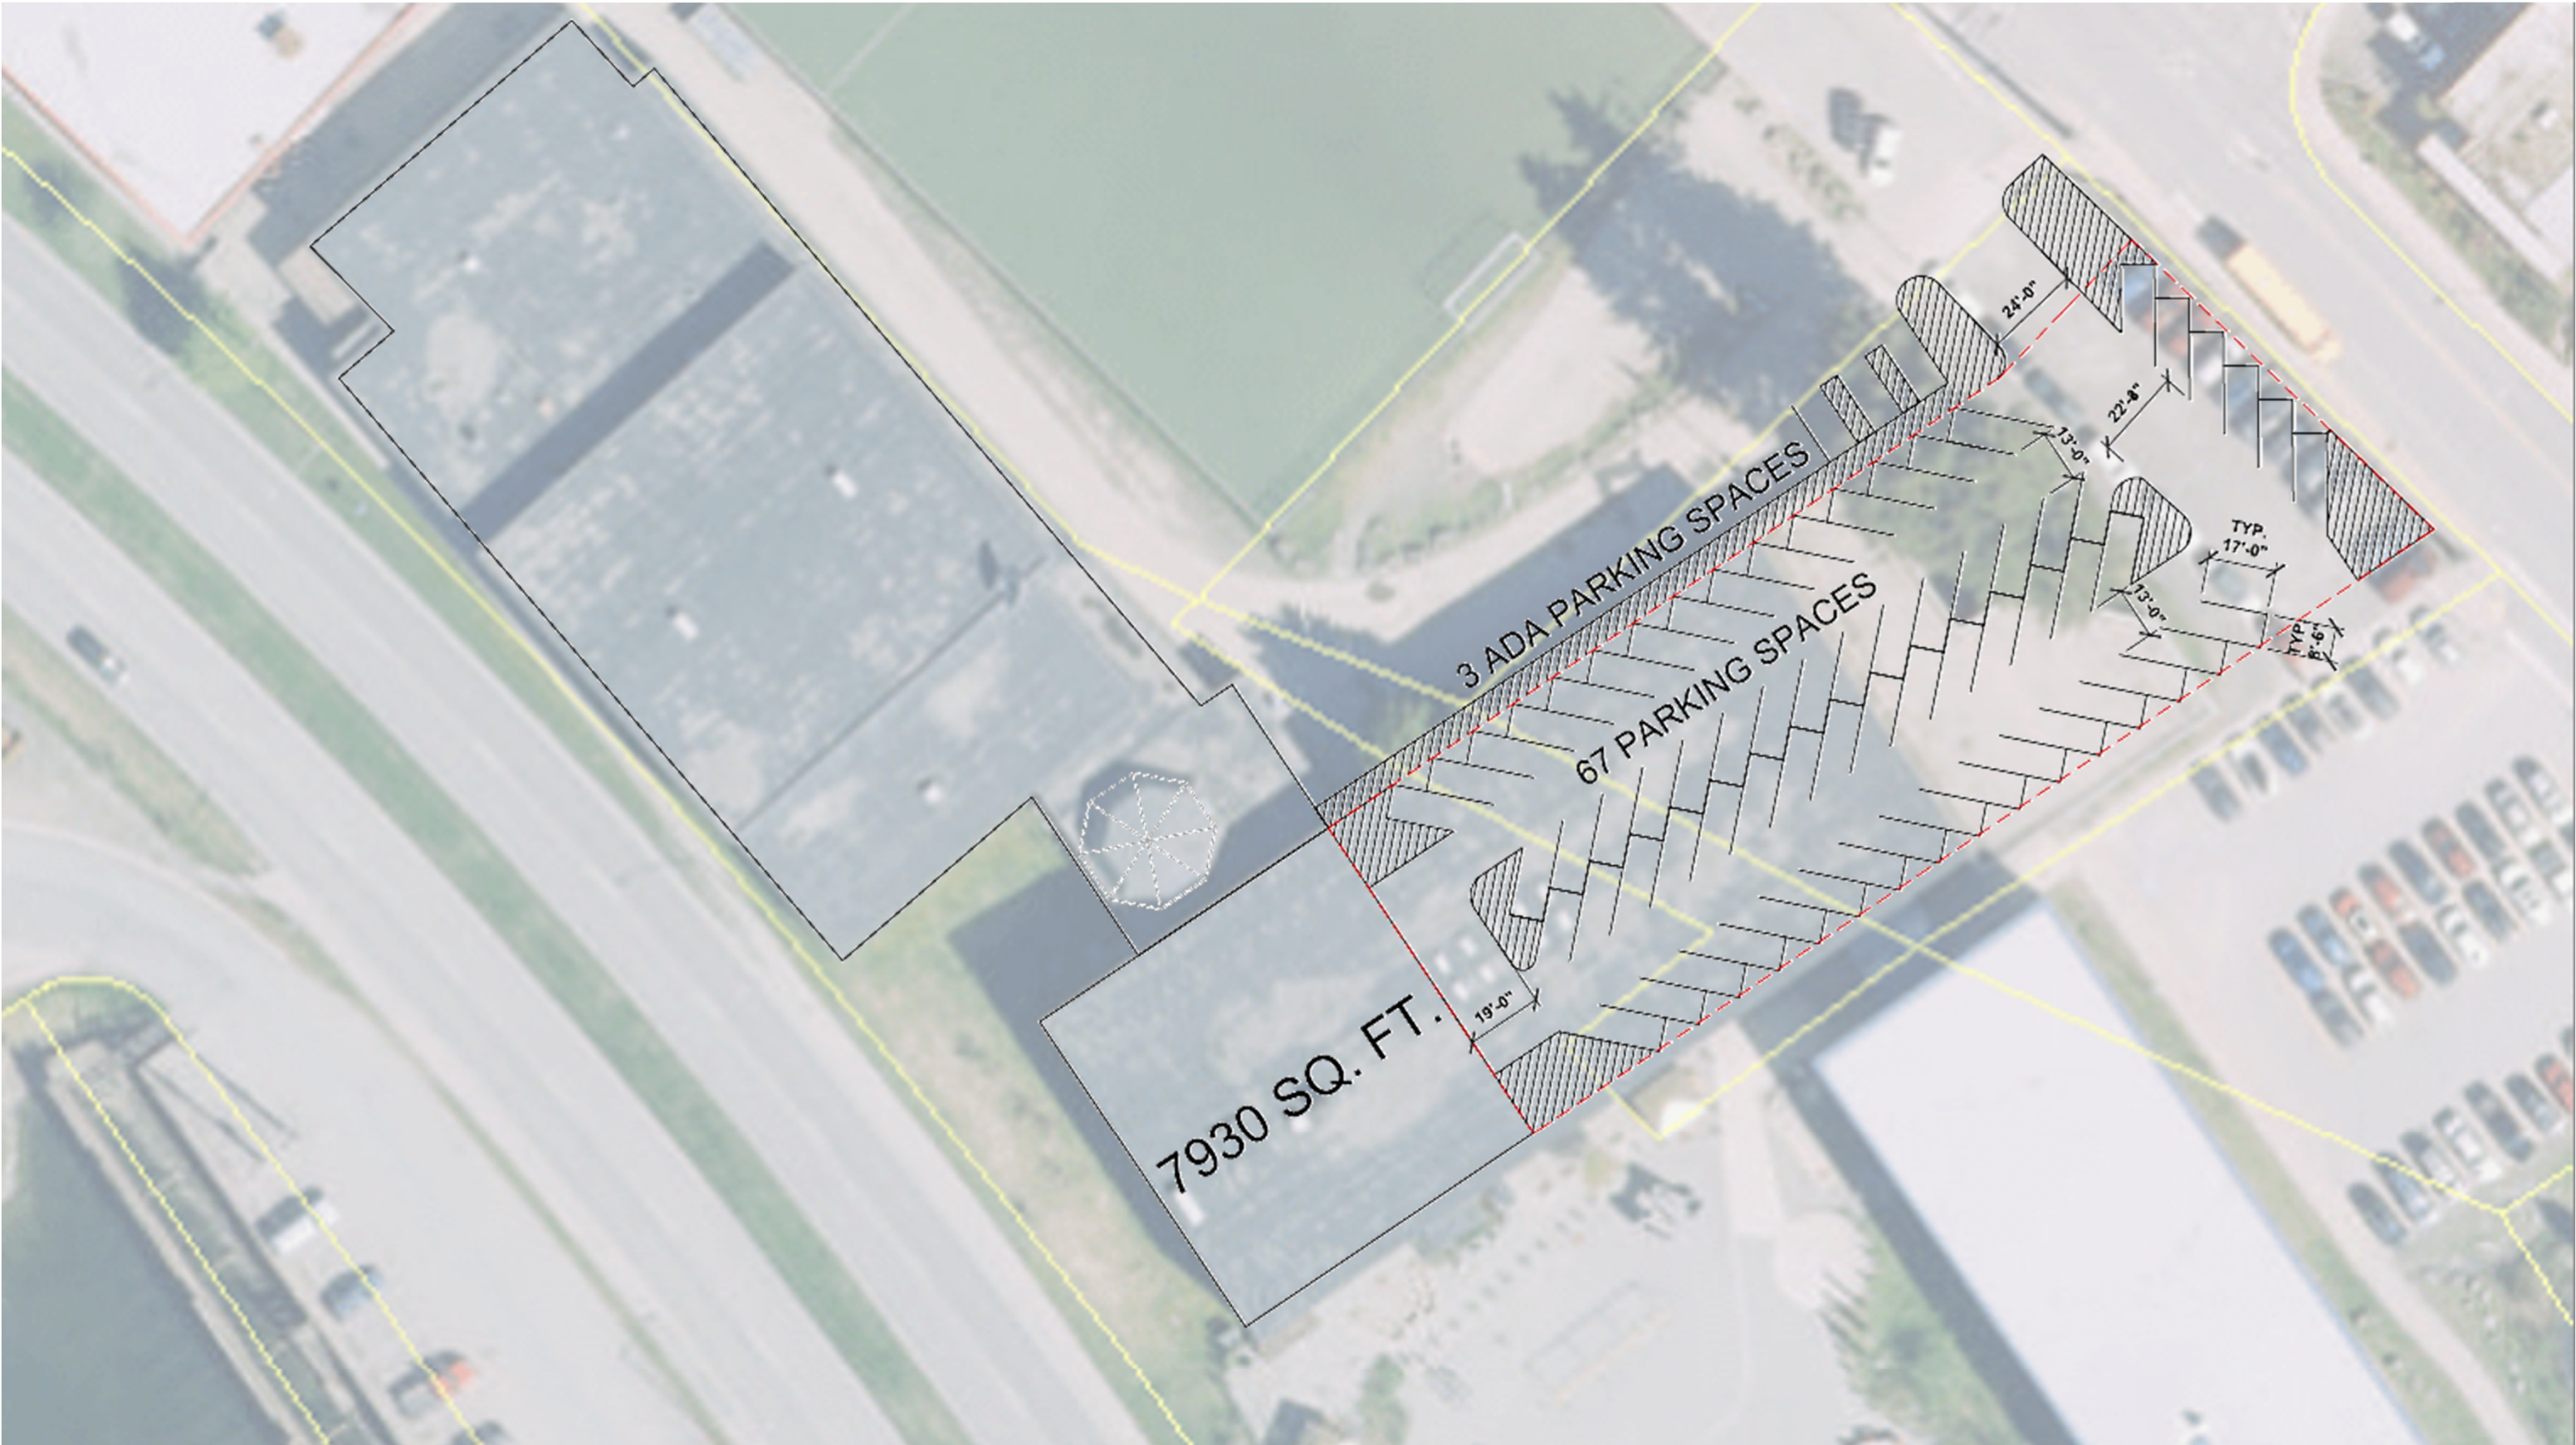

NOTE: THIS DRAWING IS NOT TO SCALE AND IS INTENDED FOR REFERENCE ONLY. DO NOT USE FOR CONSTRUCTION.