


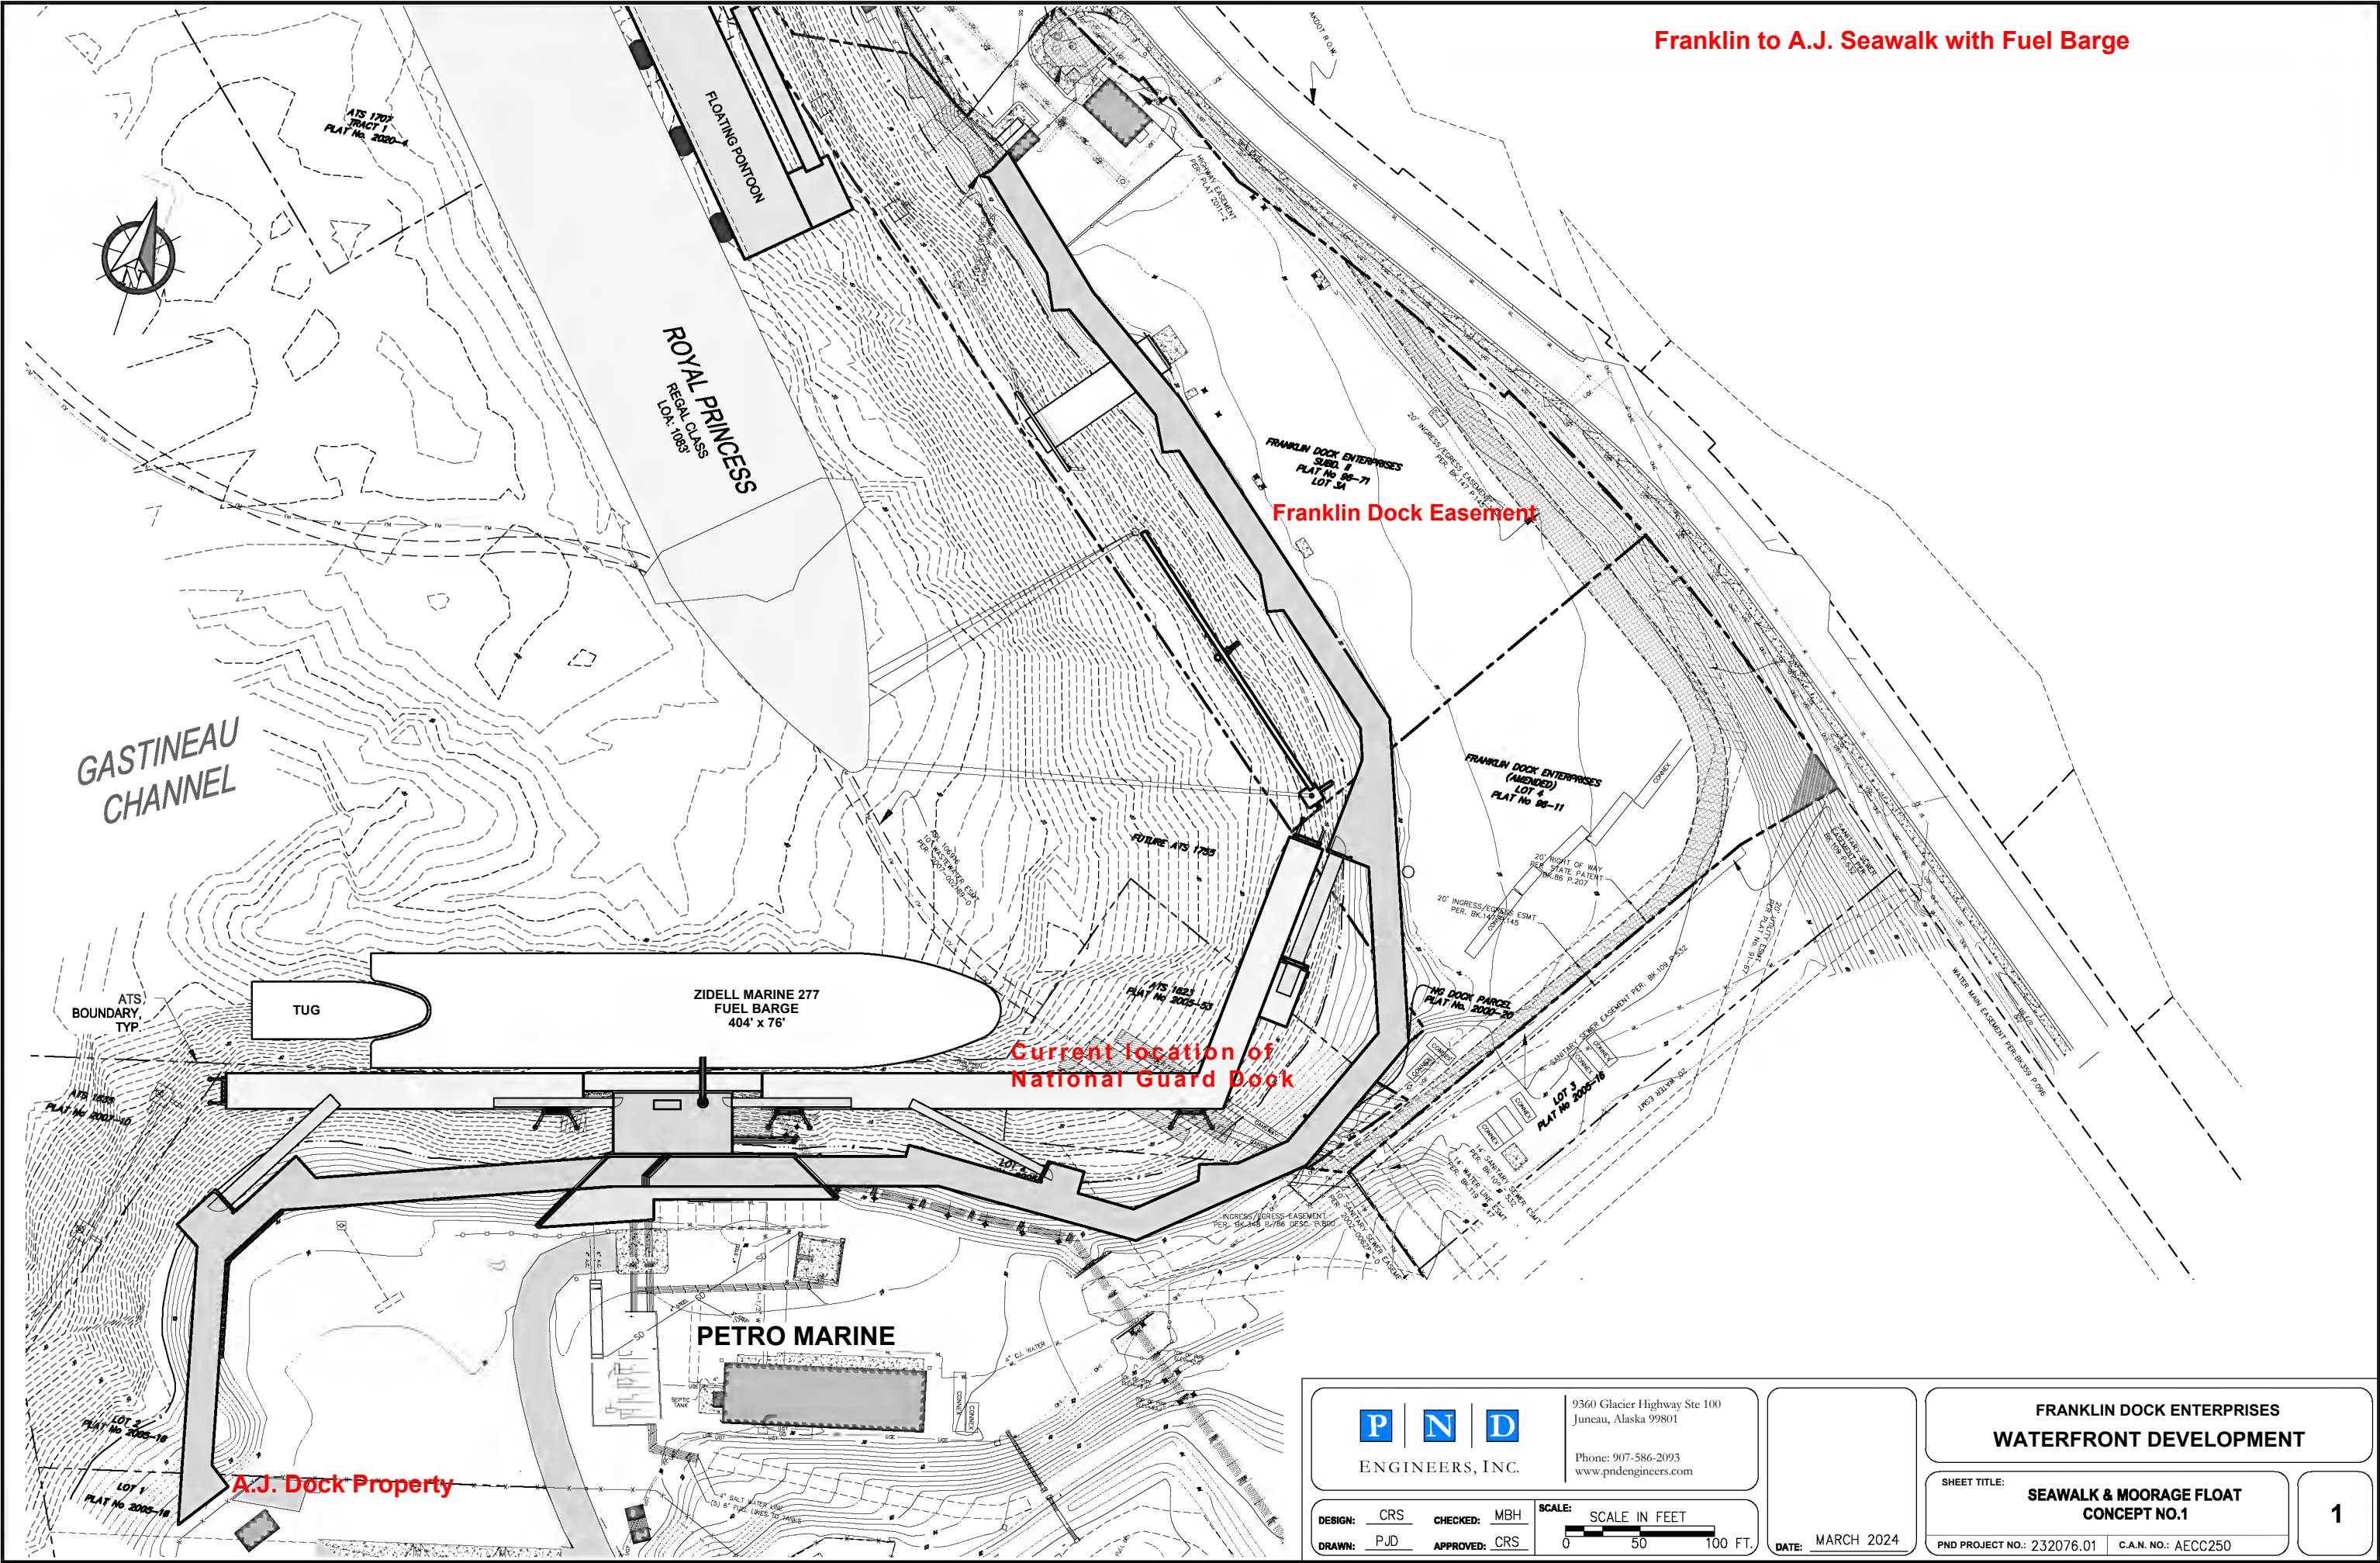

P

N

D

ENGINEERS, INC.

9360 Glacier Highway Ste 100
Juneau, Alaska 99801

Phone: 907-586-2093
www.pndengineers.com

DESIGN: CRS
DRAWN: PJD

CHECKED: MBH
APPROVED: CRS

SCALE: SCALE IN FEET
0 50 100 FT.

DATE: MARCH 2024


FRANKLIN DOCK ENTERPRISES
WATERFRONT DEVELOPMENT

SHEET TITLE: SEAWALK & MOORAGE FLOAT
CONCEPT NO.1

PND PROJECT NO.: 232076.01 C.A.N. NO.: AECC250

1

Franklin to AJ Seawalk with Mid-Size Vessels

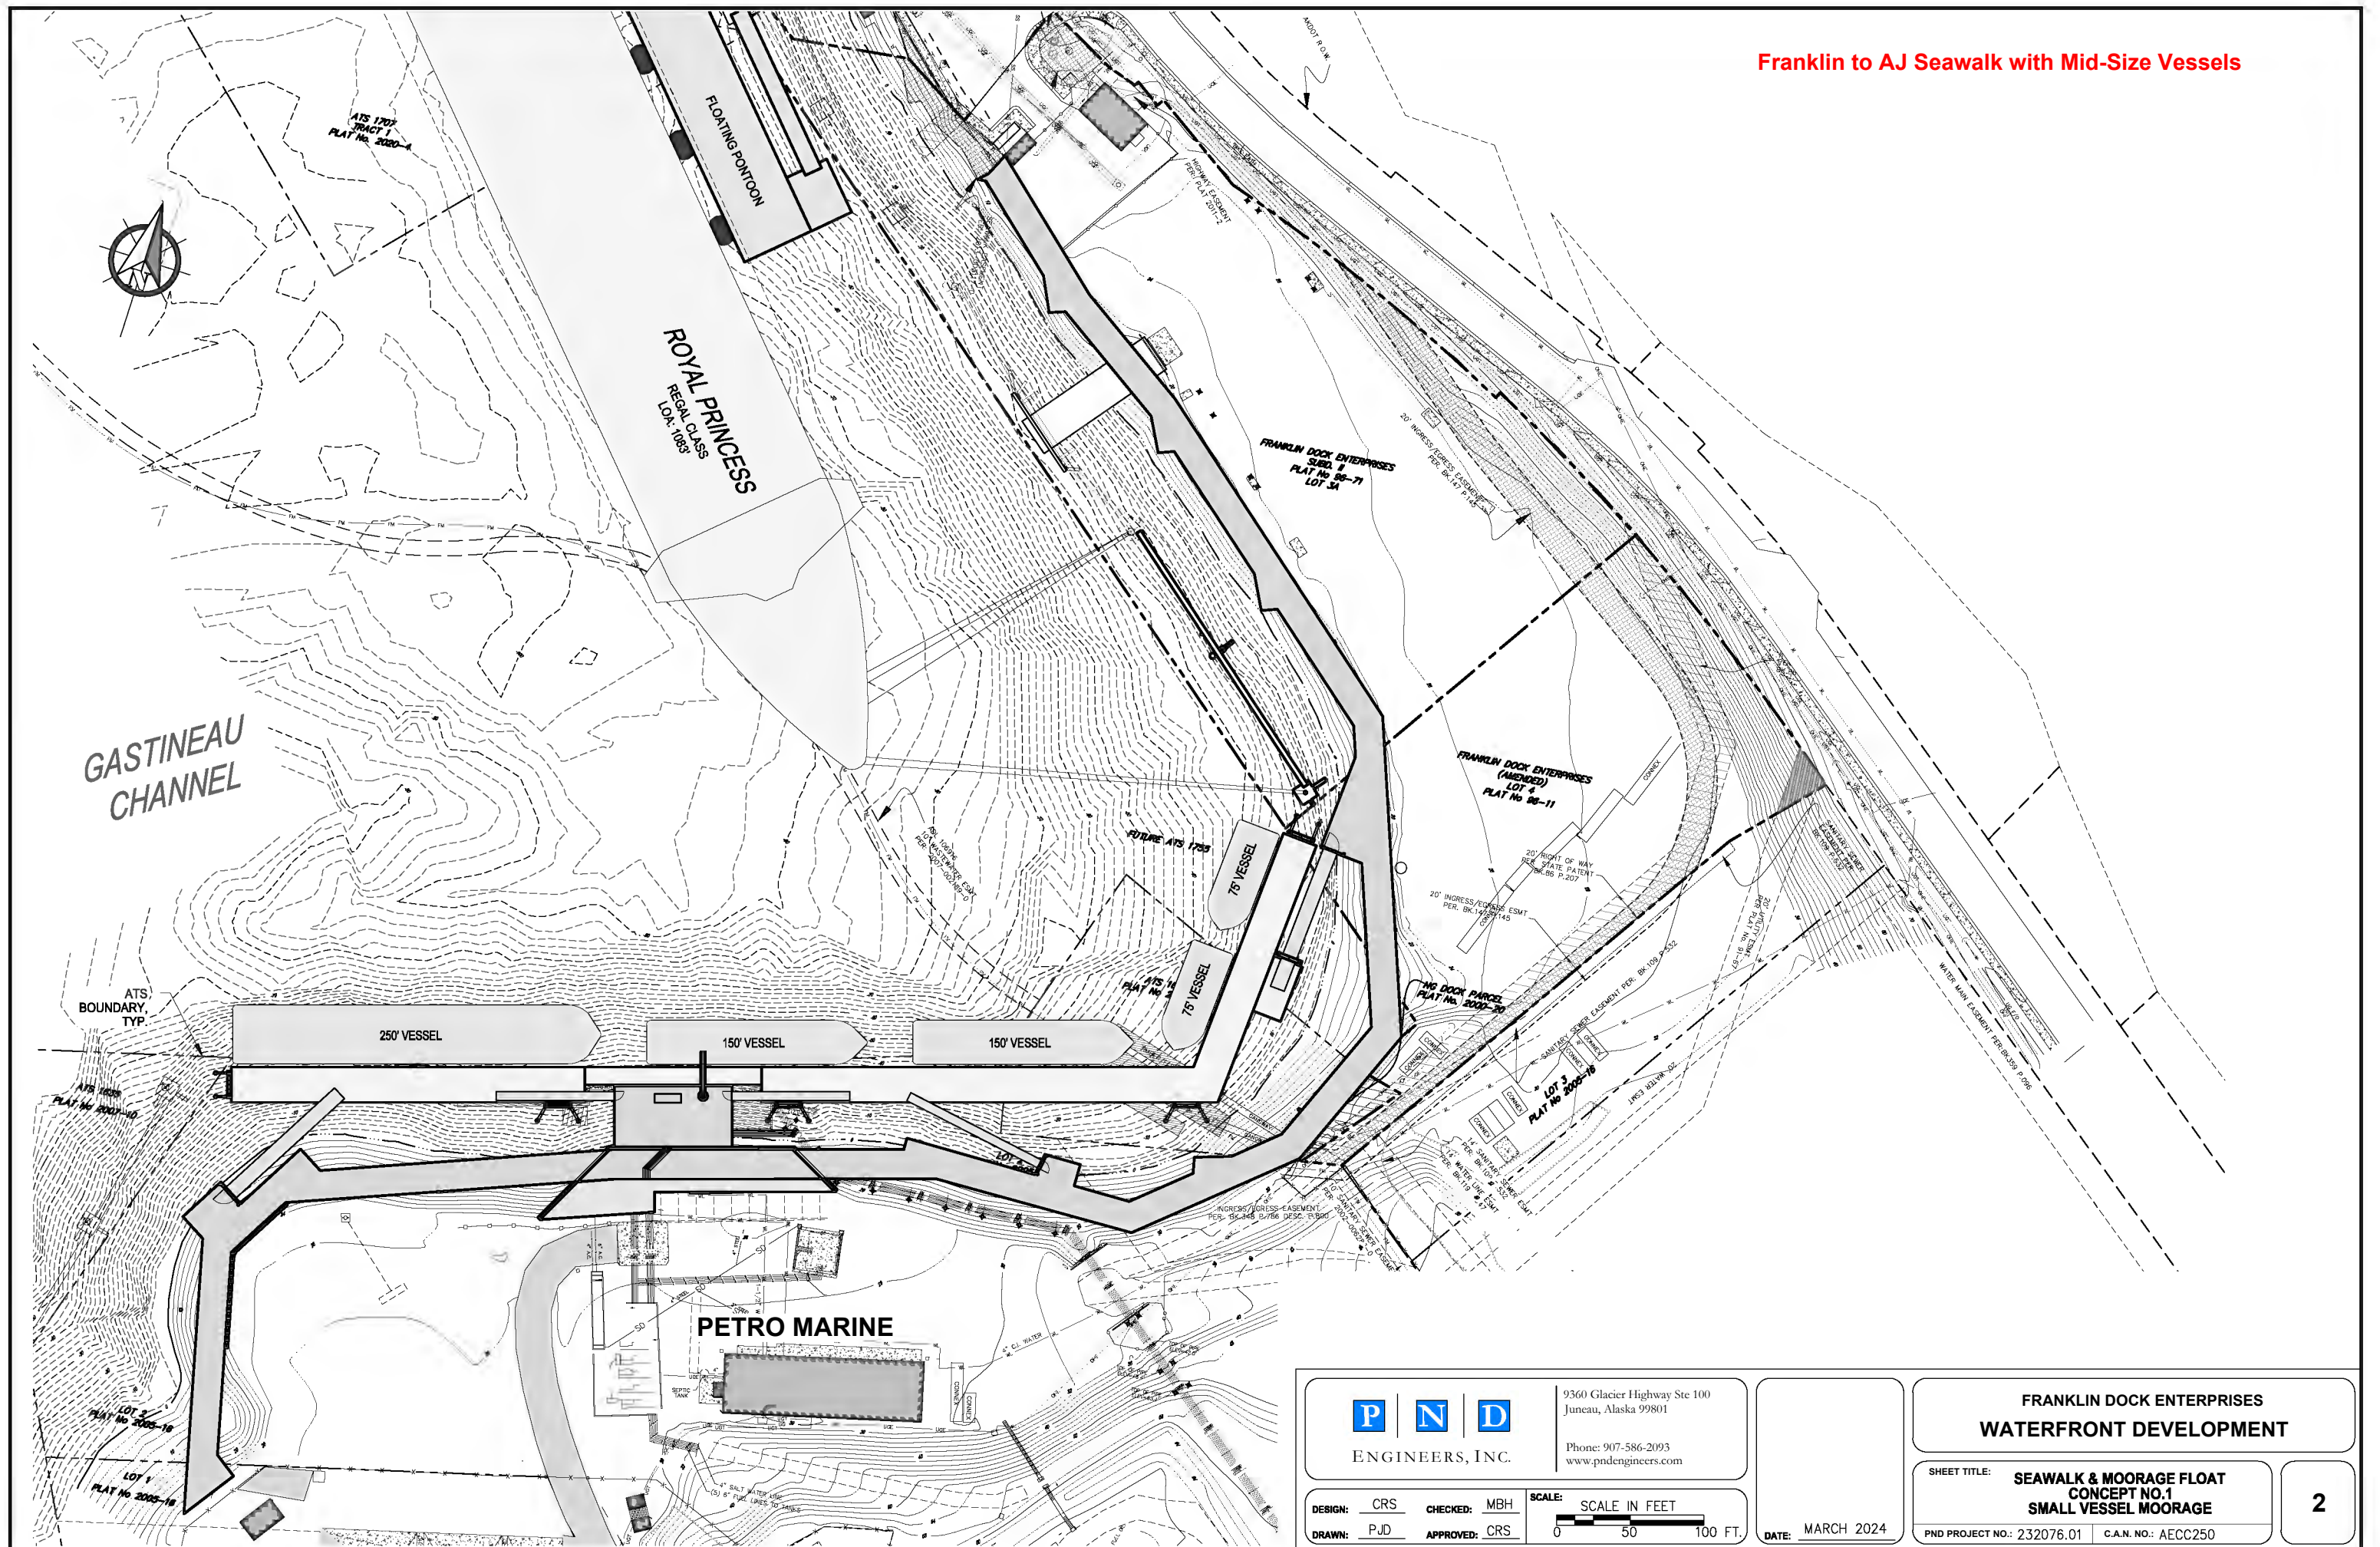

9360 Glacier Highway Ste 100
Juneau, Alaska 99801

Phone: 907-586-2093
www.pndengineers.com

DESIGN: CRS CHECKED: MBH
DRAWN: PJD APPROVED: CRS

SCALE: SCALE IN FEET



0 50 100 FT

DATE: MARCH 2024

**FRANKLIN DOCK ENTERPRISES
WATERFRONT DEVELOPMENT**

SHEET TITLE: **SEAWALK & MOORAGE FLOAT
CONCEPT NO.1
SMALL VESSEL MOORAGE**

PND PROJECT NO.: 232076.01	C.A.N. NO.: AECC250
----------------------------	---------------------