
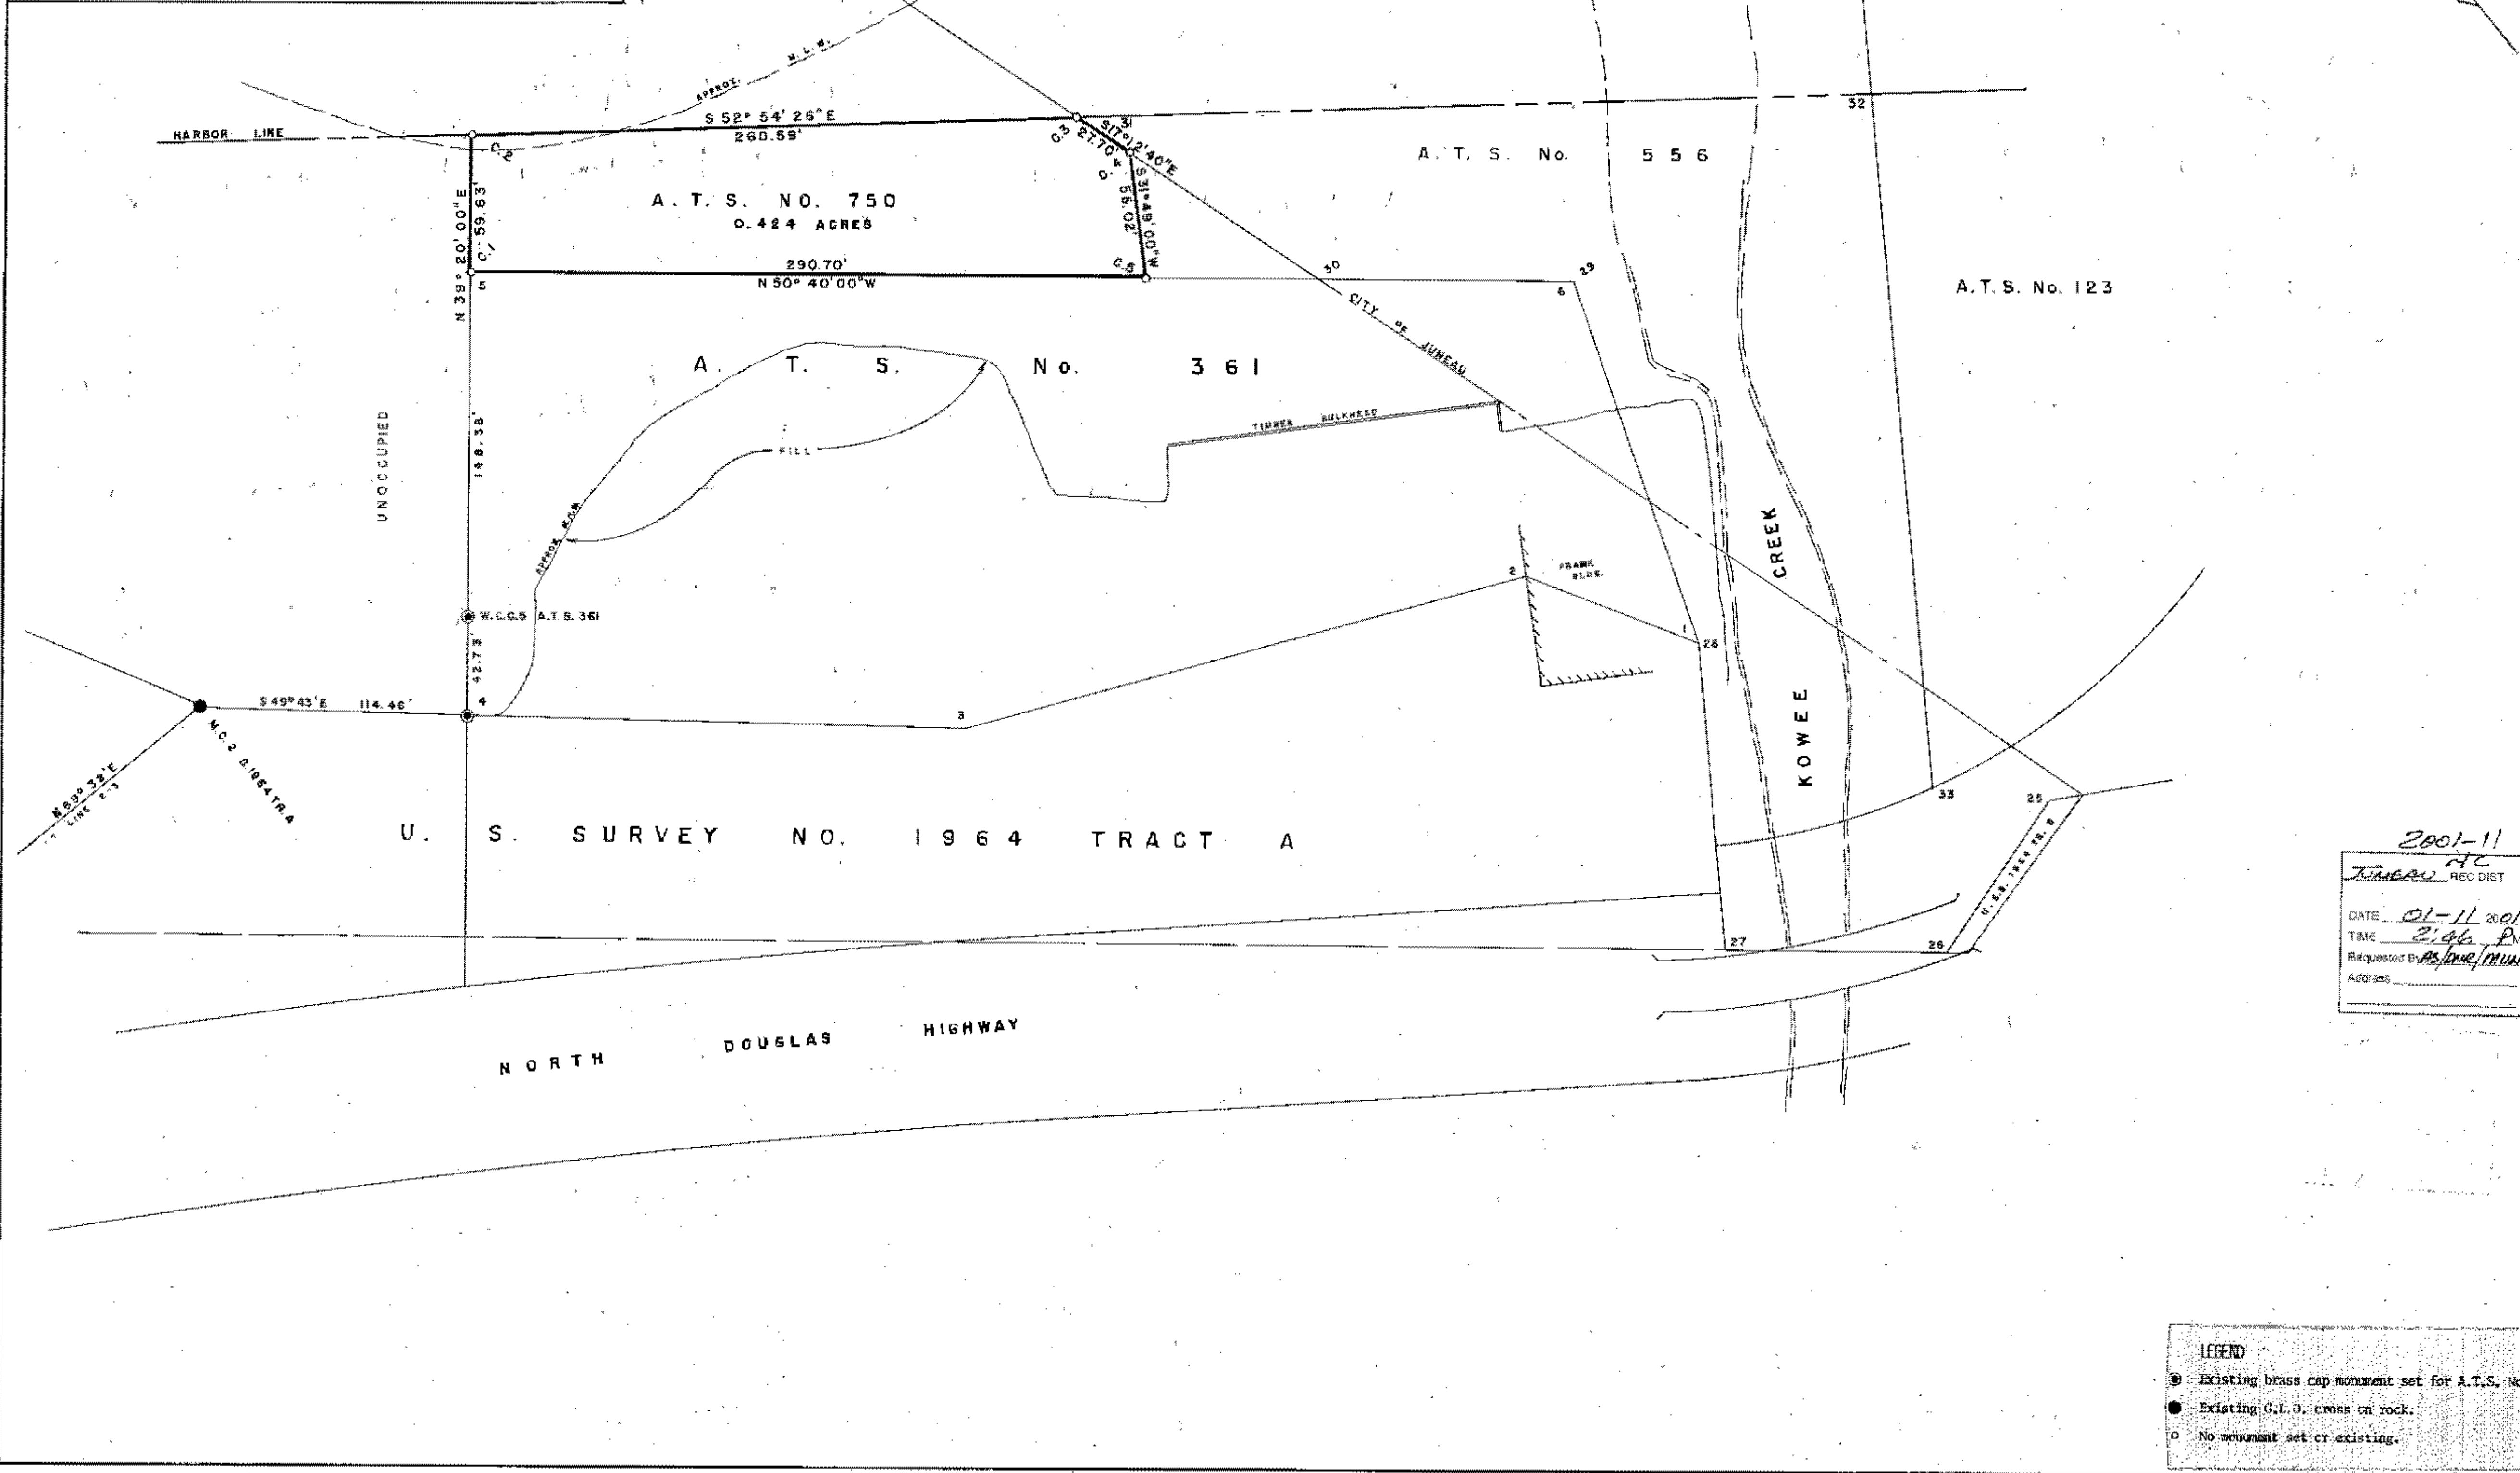


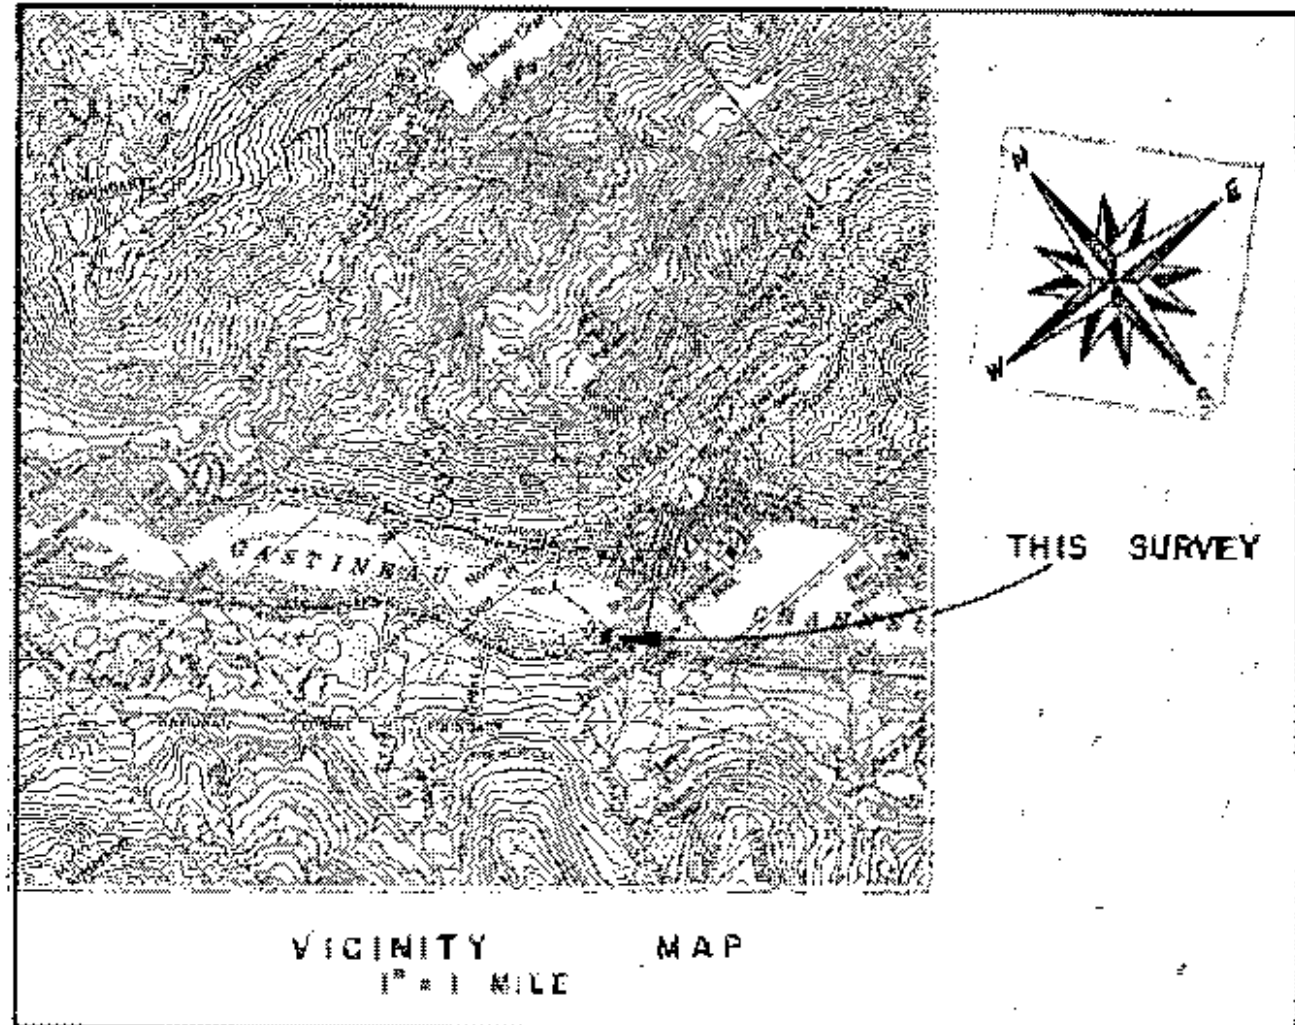

beginning at Cor. No. 1, identical with Cor. No. 5, ATS No. 34, thence, from Cor. No. 1, by meters and bounds, N. 32° 30' 00" E., 59.63 ft., to Cor. No. 2; S. 52° 54' 26" E., 260.60 ft., to Cor. No. 3; S. 17° 12' 49" E., 27.70 ft., to Cor. No. 4; G. 31° 43' 00" W., 55.02 ft., to Cor. No. 5; N. 50° 46' 00" W., 293.70 ft., to Cor. No. 1, the point of beginning, containing in all 0.424 acres, more or less.

NOTE: The origin of bearings for this survey originated between Cor. No. 3 and Cor. No. 2, MCT., USS 1964, Tract A, officially reported as N. 89° 32' E.

LEASE APPLICANT: J. E. Truano
314 Highland Drive
Juneau, Alaska

I hereby certify that I am registered to practice land surveying in Alaska and that this plat represents a survey made by me or under my direct supervision, and the measurements shown herein actually exist as located, and that all dimensional and other details are correct to the best of my knowledge.

Aug. 12 1967



2001-11
JANUARY REC DIST
DATE 01-11-2001
TIME 2:46 PM
Requester By AS/INE/MIU
ADDRESS

LEGEND

Existing brass cap monument set for A.T.S. No. 361.

Existing G.L.O. cross on rock.

No monument set or existing.

THIS PLAT IS BEING FILED UNDER AS 40.17.060 - JUNEAU RECORDING DISTRICT

Plot Prepared May 12, 1967

ADL 36091

DATE OF SURVEY	TONER & NORDLING
Beginning: April 21, 1967	REGISTERED ENGINEERS
Ending: April 21, 1967	JUNEAU, ALASKA

ALASKA DIVISION OF LANDS
STATE OF ALASKA
ANCHORAGE, ALASKA

ALASKA TIDELANDS SURVEY
NO. 750 (CR 41S 67E)

Drawn By: B. M.	Approved: <i>[Signature]</i> Acting UNAT Geological Engineer	
Date Approved:	Approved: <i>[Signature]</i> Acting Director of Lands	
Scale: 1" = 40'	Checked:	File No. ATS 750