


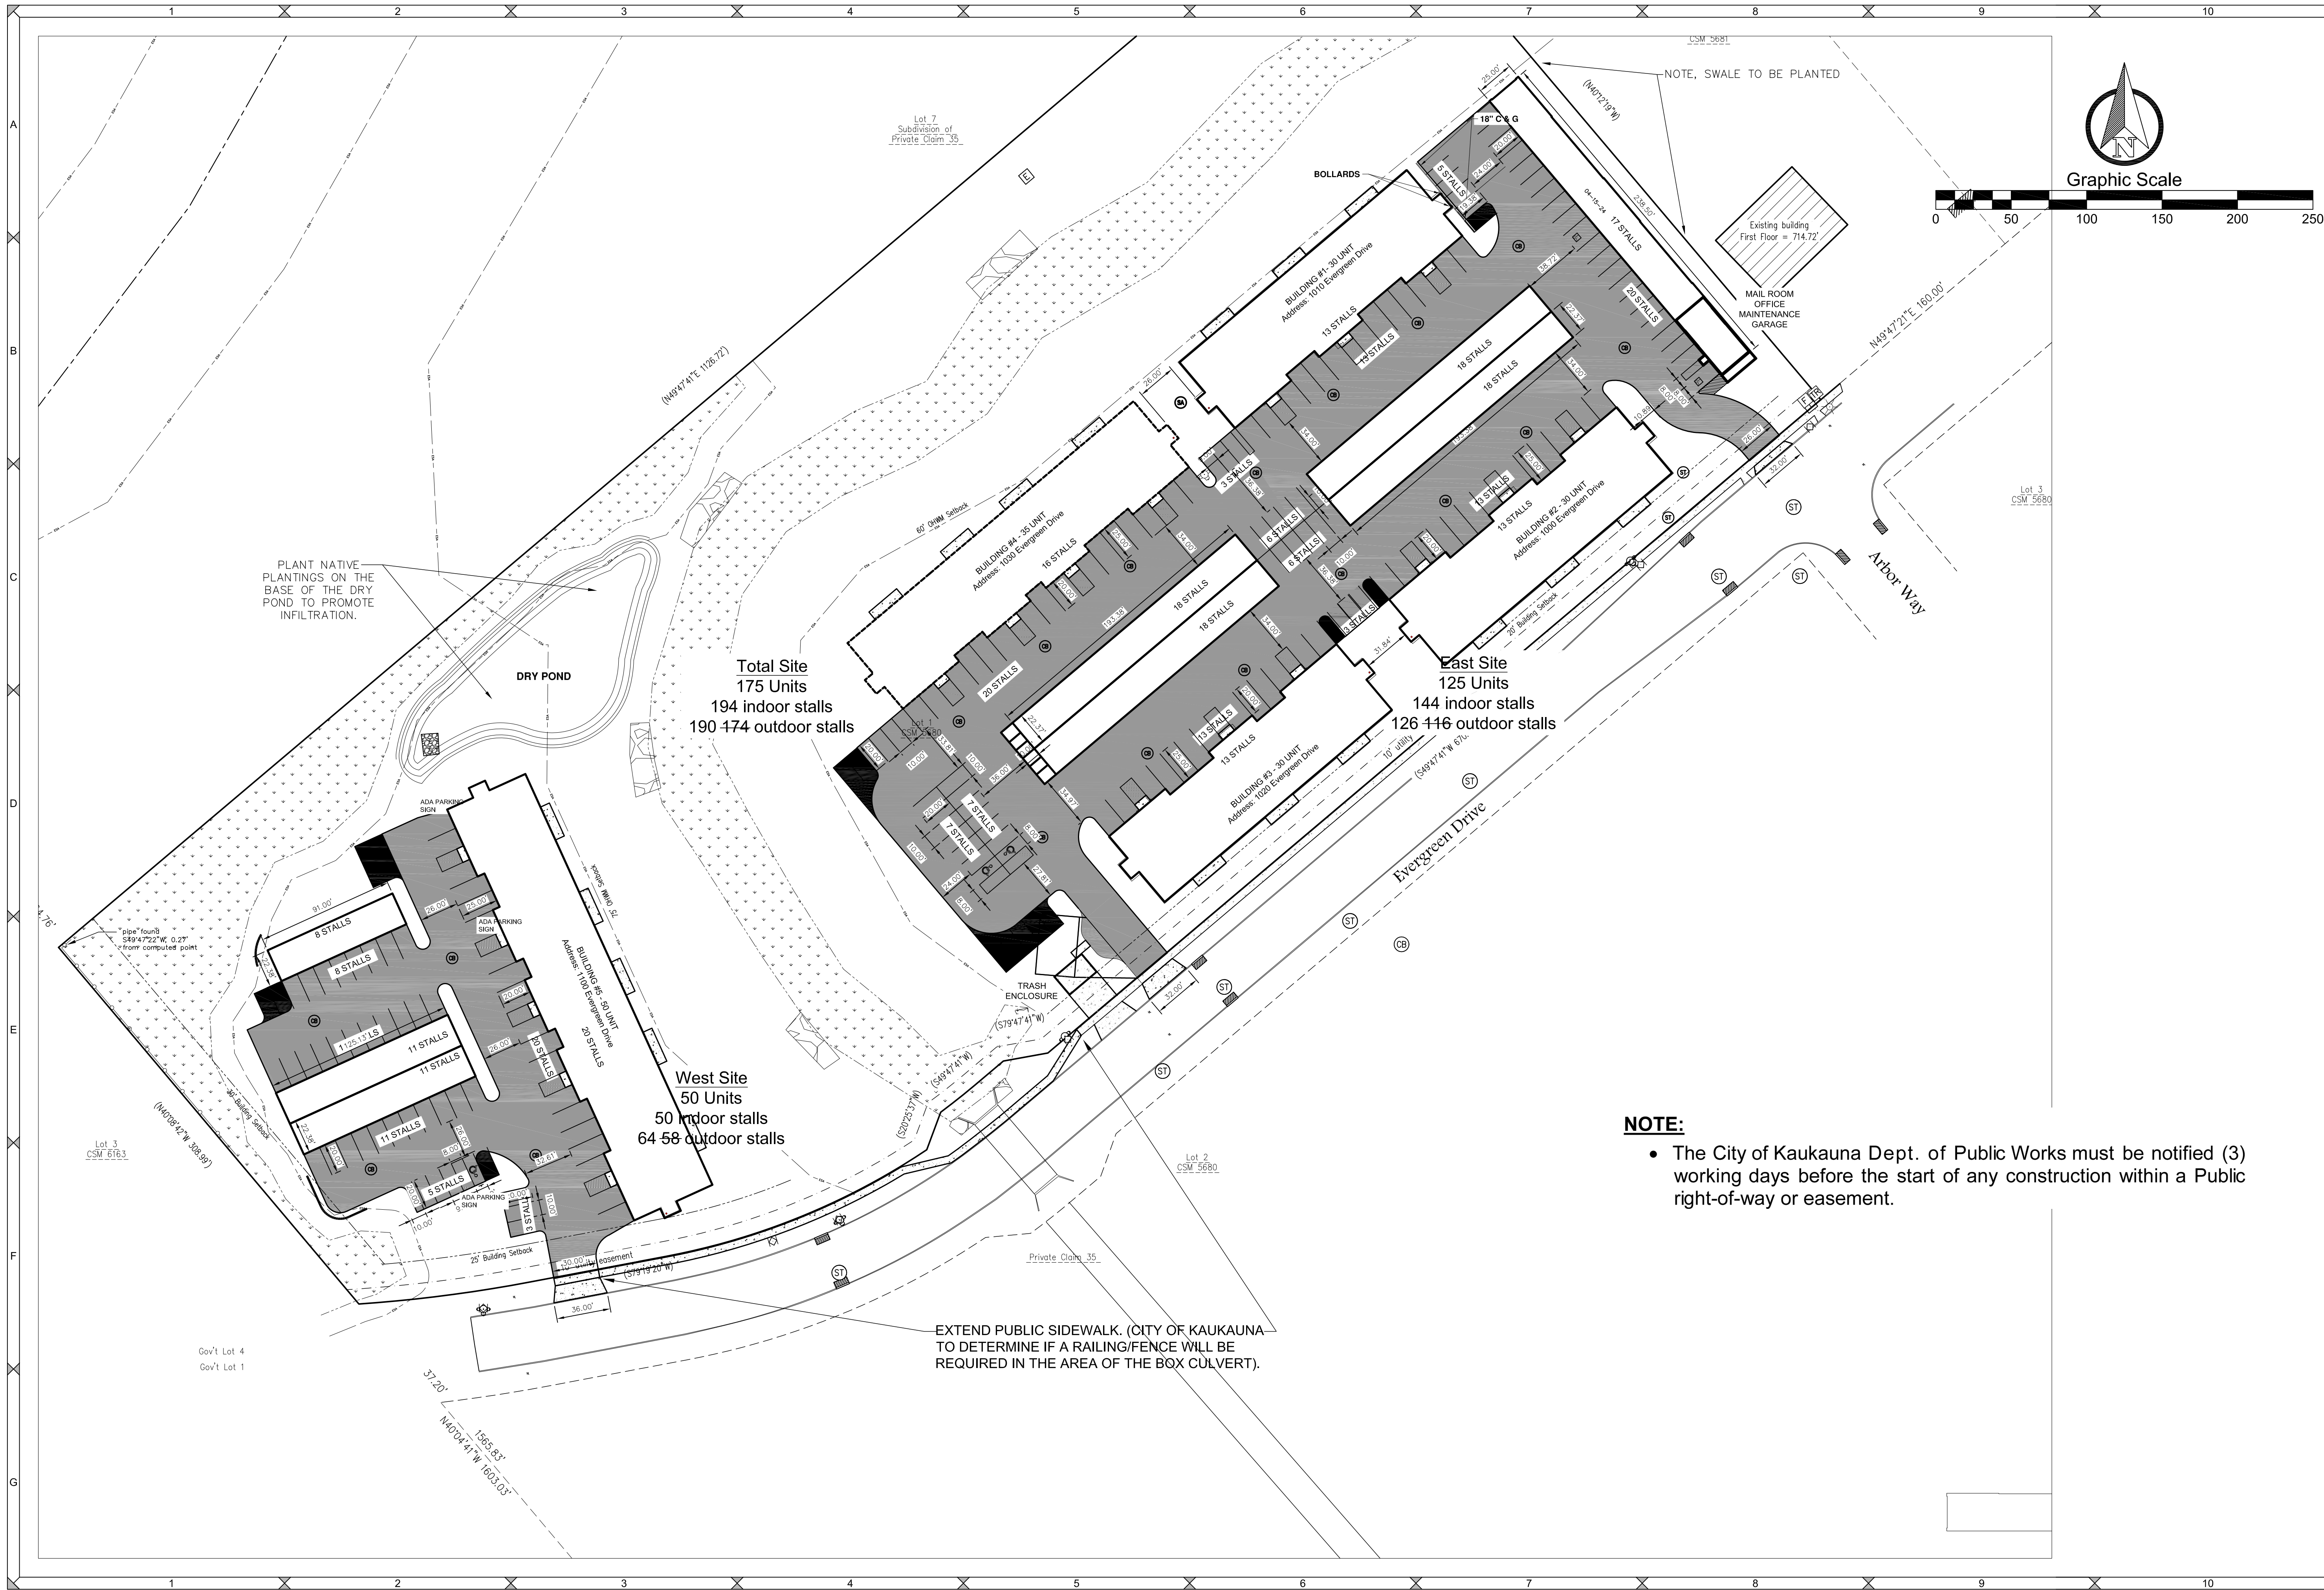

NOTE:

- The City of Kaukauna Dept. of Public Works must be notified (3) working days before the start of any construction within a Public right-of-way or easement.

DESIGNED BY
DJM

DATA FILE
D-3222.txt

DATE
02-14-24

Number	Date	Comments
-	-	-
-	-	-
-	-	-
-	-	-

Mau & Associates
LAND SURVEYING & PLANNING
CIVIL & WATER RESOURCE ENGINEERING
Phone: 920-434-9670 Fax: 920-434-9672

DUQUAINE DEVELOPMENT
SITE LAYOUT PLAN

PROJECT NO.
D-3222

SHEET NO.
C2.0

DRAWING NO.
S-3645

File: D-3222Eng 032124.dwg