


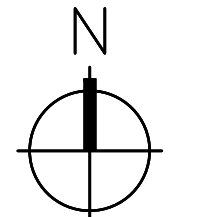
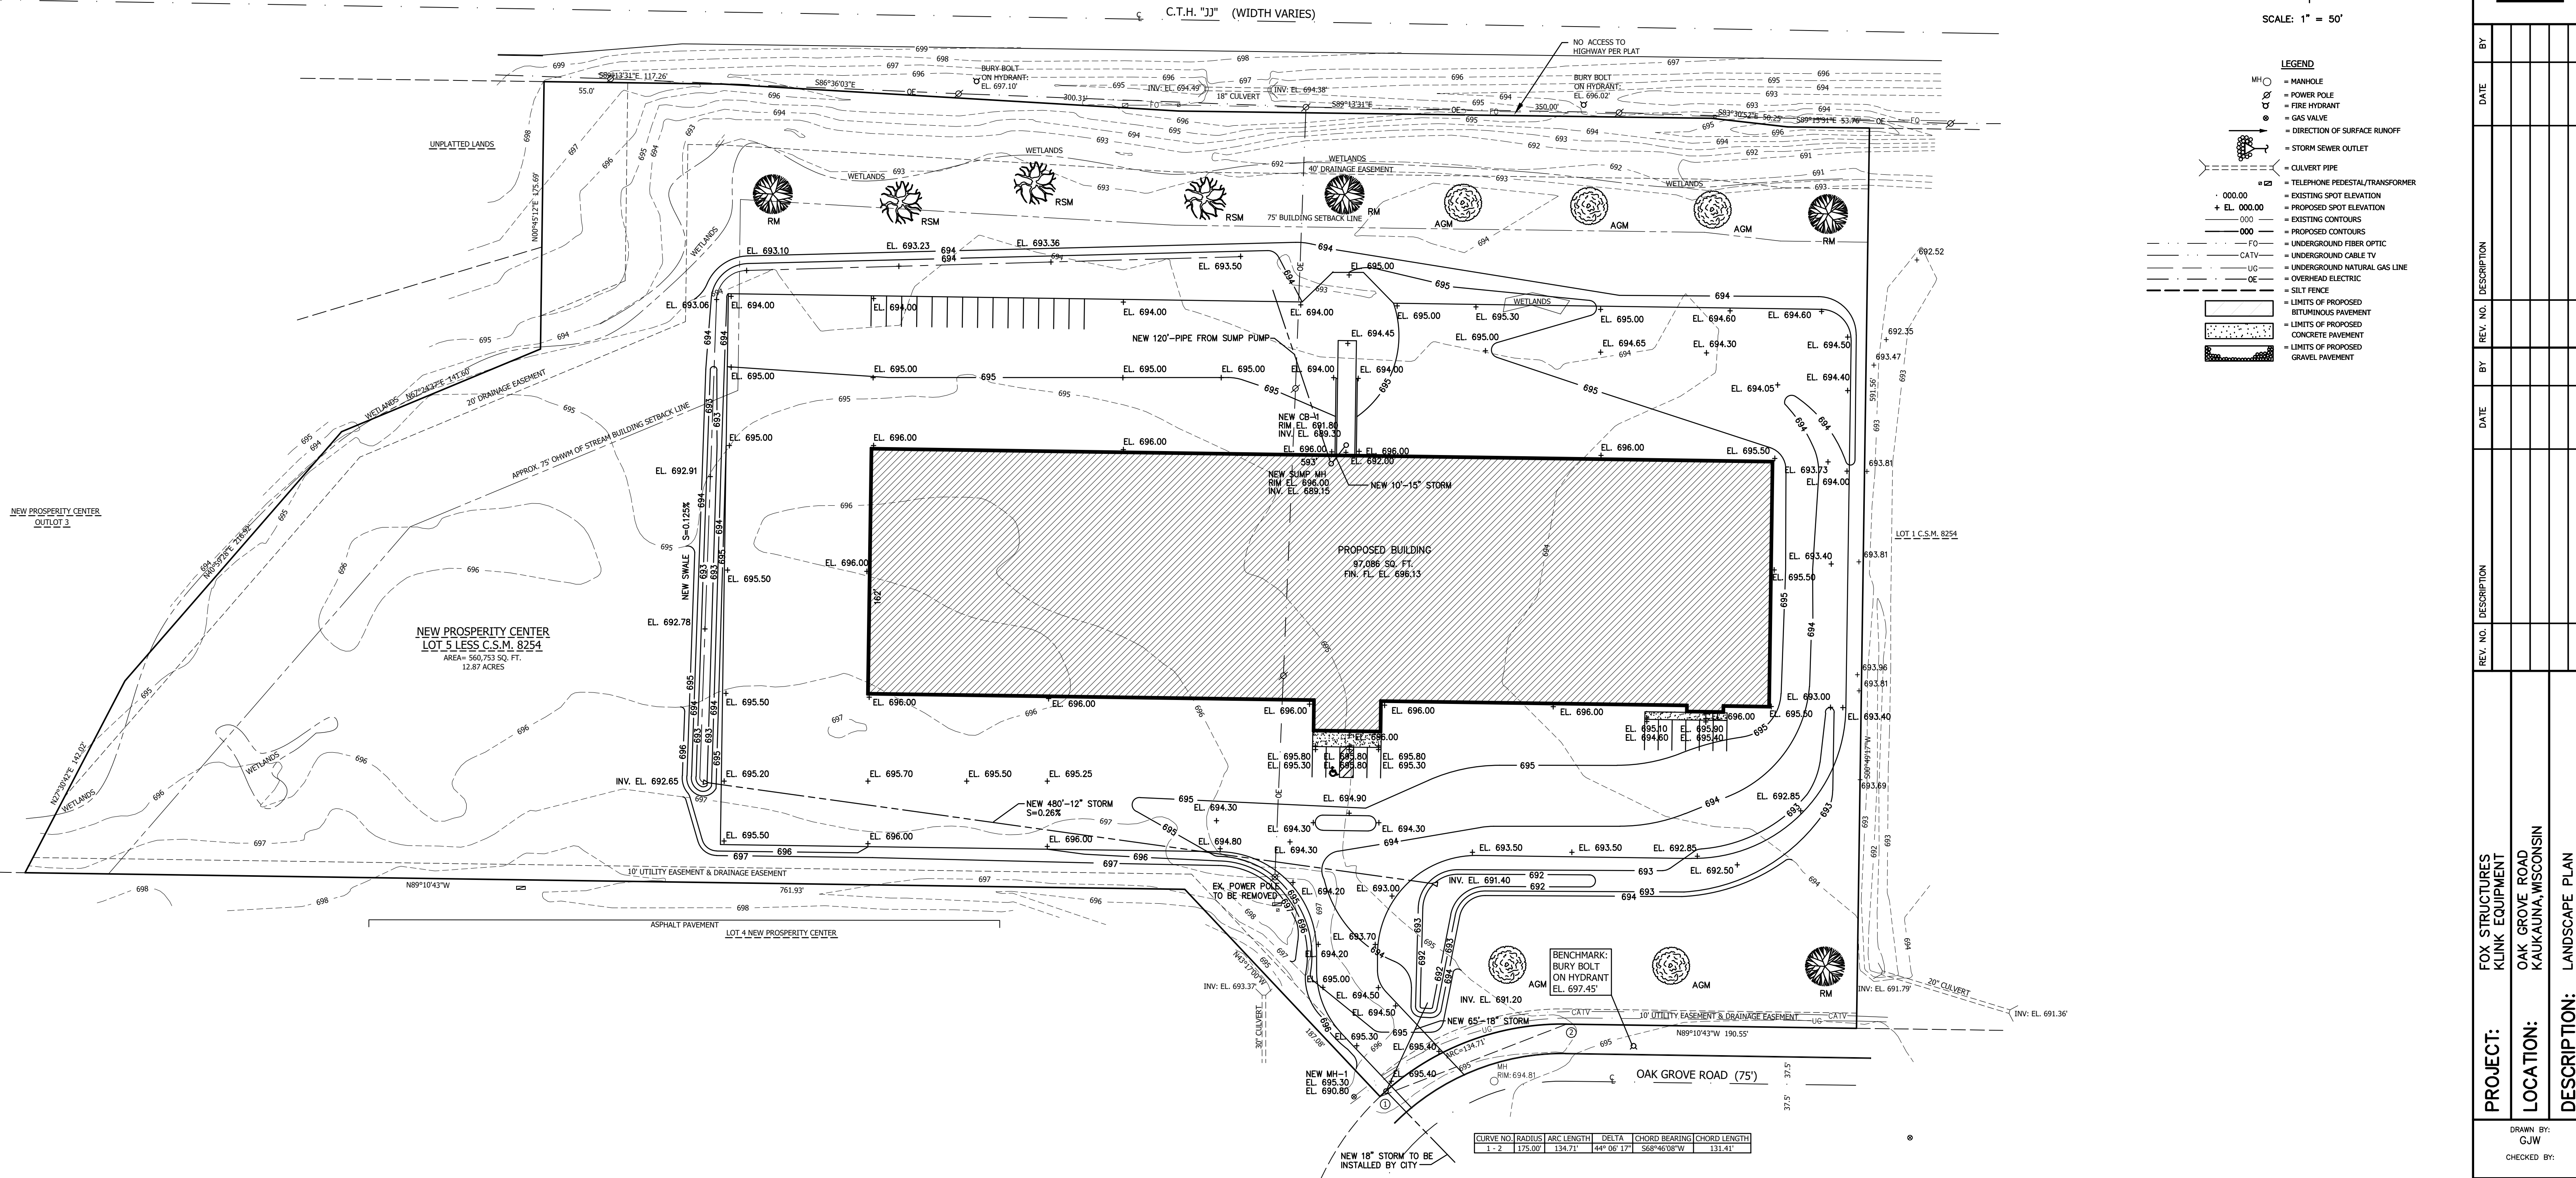


LANDSCAPE TREE/ SHRUB SCHEDULE						
SYM.	COMMON NAME	LATIN NAME	QTY.	COND.	SIZE	REMARKS
	RED MAPLE	ACER RUBRUM	4	B&B	2 1/2"	ALL PLANT MATERIAL SHALL CONFORM TO "AMERICAN STANDARDS FOR NURSERY STOCK"
	ARMSTRONG GOLD MAPLE	ACER RUBRUM JFS-KW78	5	B&B	2 1/2"	
	RUBY SUNSET MAPLE	ACER TRUNCATUM x ACER PLATANOIDES	3	B&B	2 1/2"	



SCALE: 1" = 50'

- LEGEND**
- MHO = MANHOLE
 - = POWER POLE
 - = FIRE HYDRANT
 - = GAS VALVE
 - = DIRECTION OF SURFACE RUNOFF
 - = STORM SEWER OUTLET
 - = CULVERT PIPE
 - = TELEPHONE PEDESTAL/TRANSFORMER
 - + EL. 000.00 = EXISTING SPOT ELEVATION
 - + EL. 000.00 = PROPOSED SPOT ELEVATION
 - = EXISTING CONTOURS
 - = PROPOSED CONTOURS
 - FO = UNDERGROUND FIBER OPTIC
 - CATV = UNDERGROUND CABLE TV
 - UC = UNDERGROUND NATURAL GAS LINE
 - OE = OVERHEAD ELECTRIC
 - = SILT FENCE
 - = LIMITS OF PROPOSED BITUMINOUS PAVEMENT
 - = LIMITS OF PROPOSED CONCRETE PAVEMENT
 - = LIMITS OF PROPOSED GRAVEL PAVEMENT



CURVE NO.	RADIUS	ARC LENGTH	DELTA	CHORD BEARING	CHORD LENGTH
1-2	175.00	134.71	44°06'17"	S68°46'08"W	131.41

HARRIS & ASSOCIATES, INC.
 2718 NORTH MEADE ST.
 APPLETON, WI 54911
 TEL: (920) 733-8377
 FAX: (920) 733-4731
 WWW.HARRISINC.NET

REV. NO.	DESCRIPTION	DATE	BY

PROJECT: FOX STRUCTURES KLINK EQUIPMENT
 LOCATION: OAK GROVE ROAD KAUKAUNA, WISCONSIN
 DESCRIPTION: LANDSCAPE PLAN

DRAWN BY: GJW
 CHECKED BY:
 DATE: 2-29-24
 SHEET: C4.0
 PROJECT NUMBER: 7886