


Z:\2023\23-087 Miron-Haen Addition and Cold Storage\23-087_Haen Meat Packing Addition.rvt

12/4/2023 4:26:23 PM

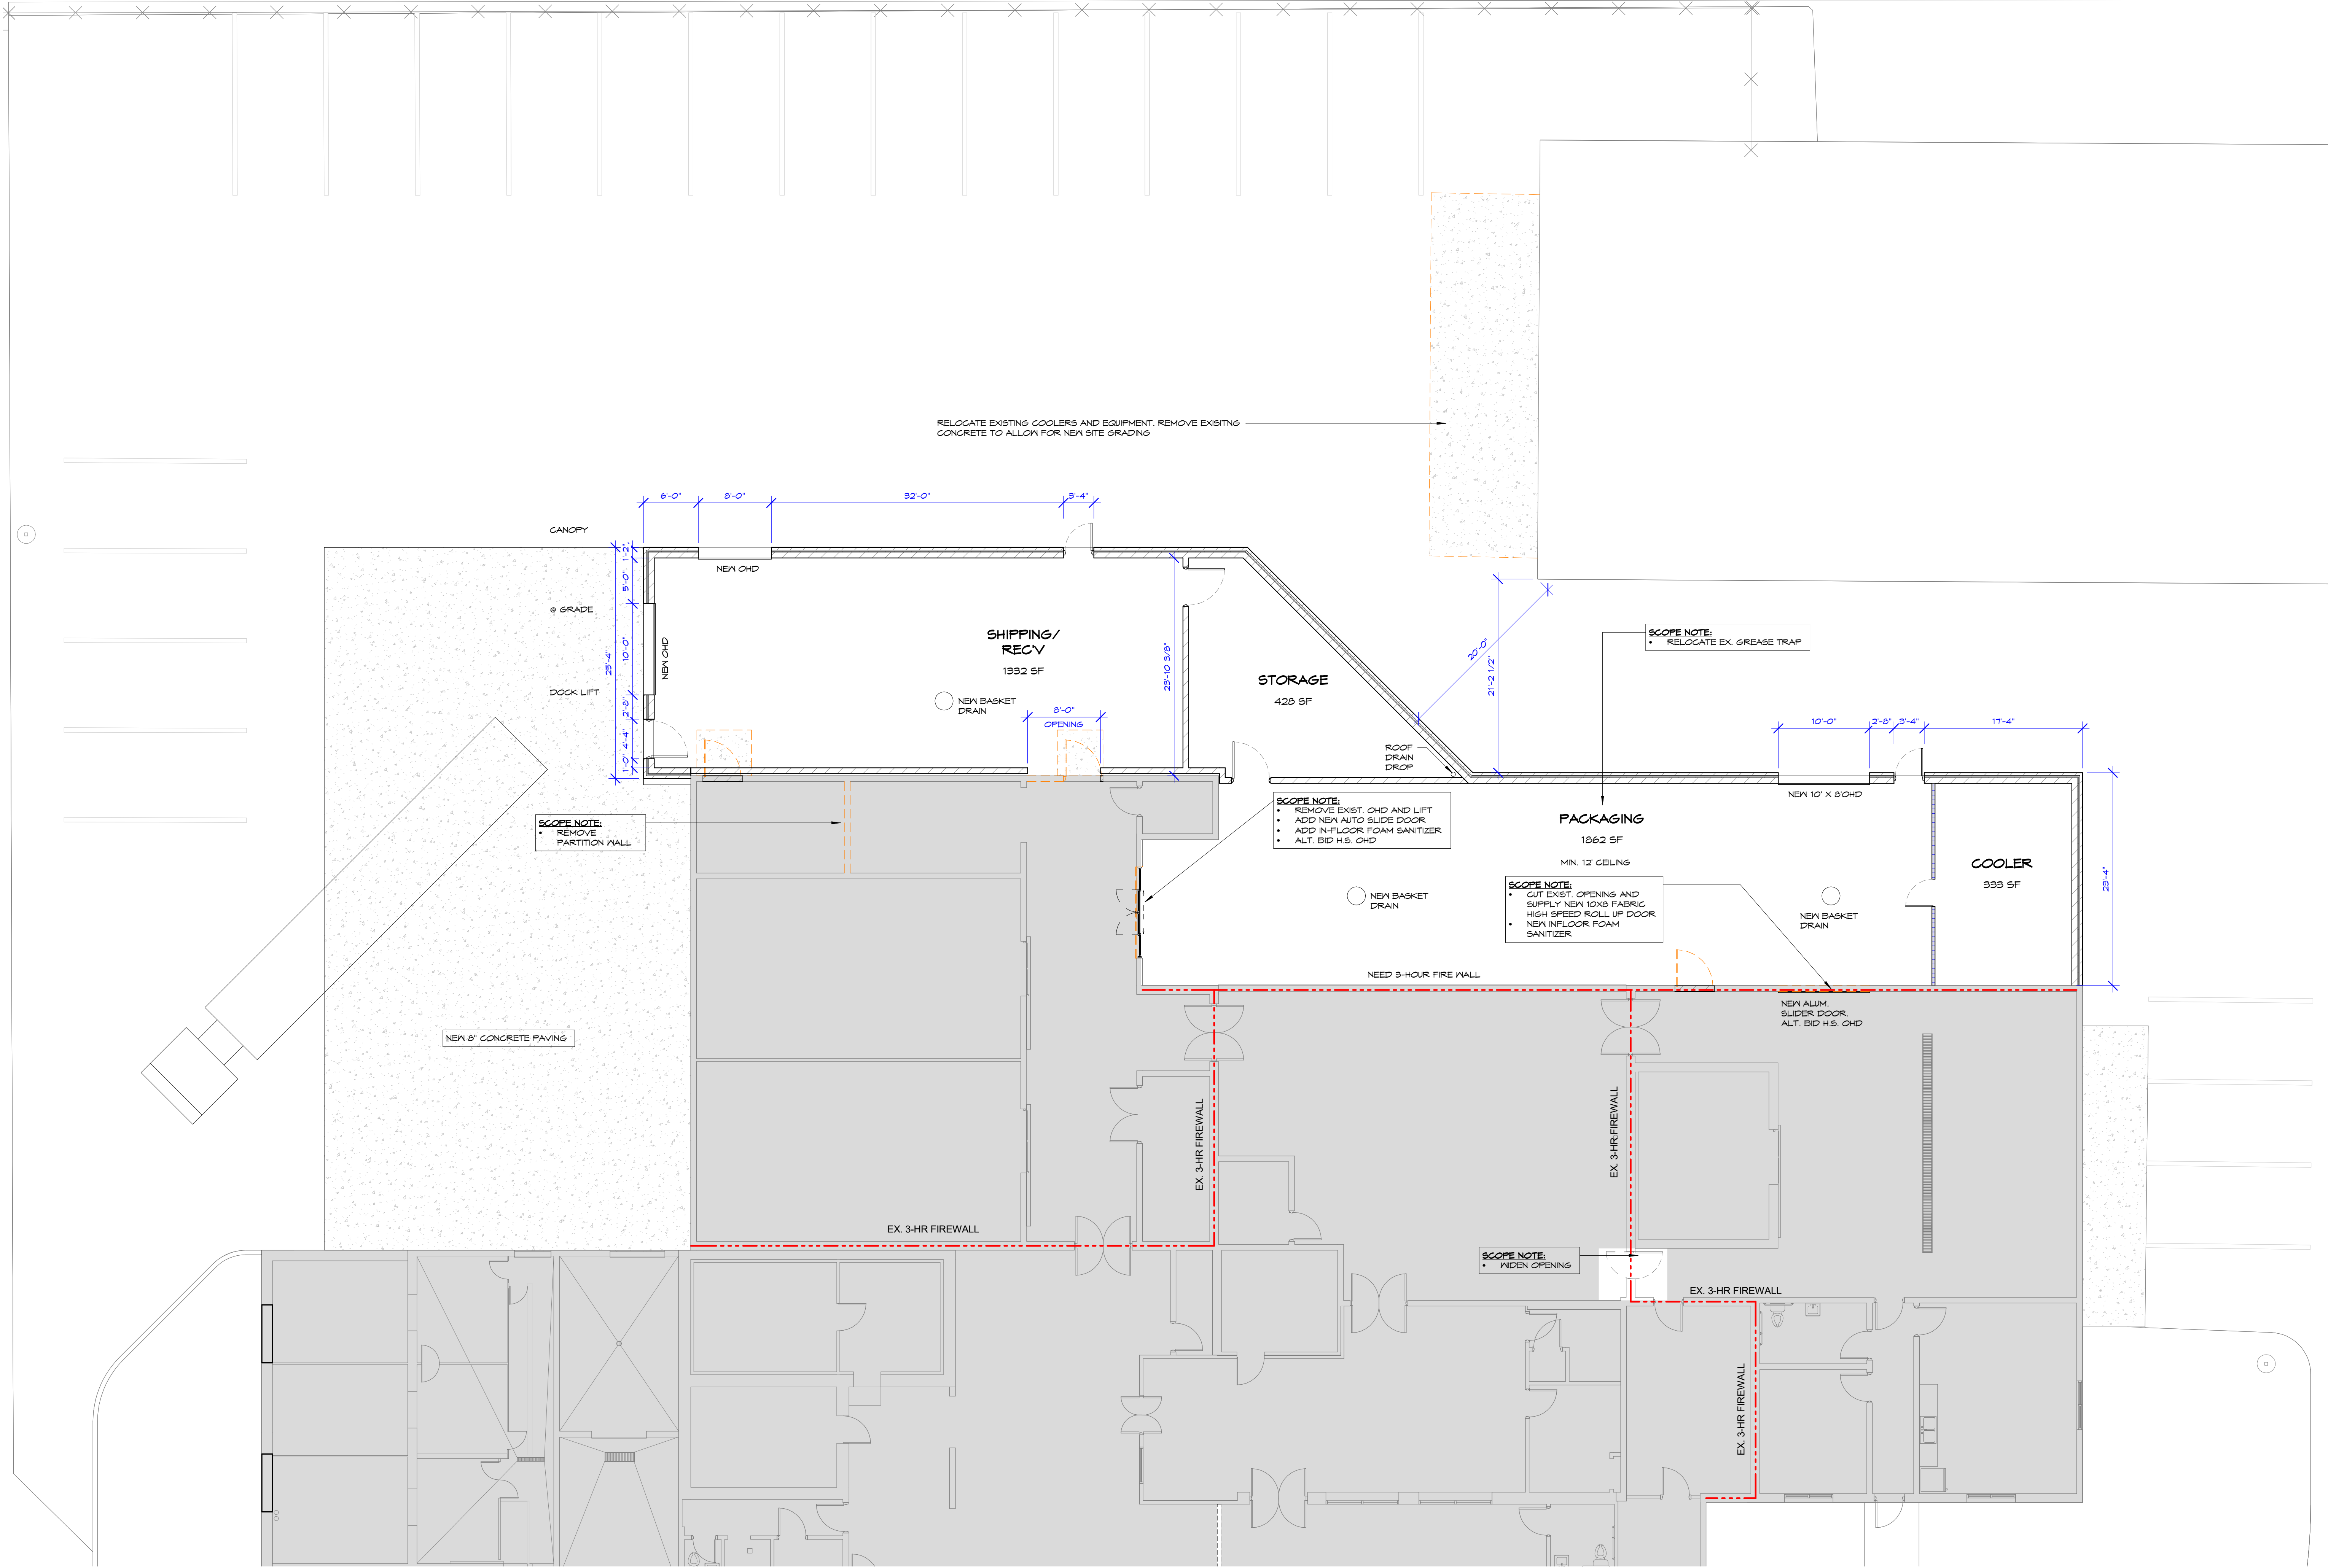

1
A-1.2

1/8" = 1'-0"

PARTIAL FLOOR PLAN-ADDITION



BUILDING ADDITION FOR:
HAEN MEAT PACKING ADDITION
KAUKAUNA, WISCONSIN

date: 12/04/2023
job: 23-087
d. by: BJS/LAK
rev.:

A-1.2



©Copyright, This Print Computer File
Is The Exclusive Property Of
Gries Architectural Group, Inc.
Use Only For Purpose Which Lended. Copying Or
Reproducing Is Prohibited. Return Upon Request.

Gries
Architectural Group Inc.
500 North Commercial Street
Neenah, Wisconsin 54956
Phone: 920-722-4465 Fax: 920-722-6665
www.griesarchitect.com