




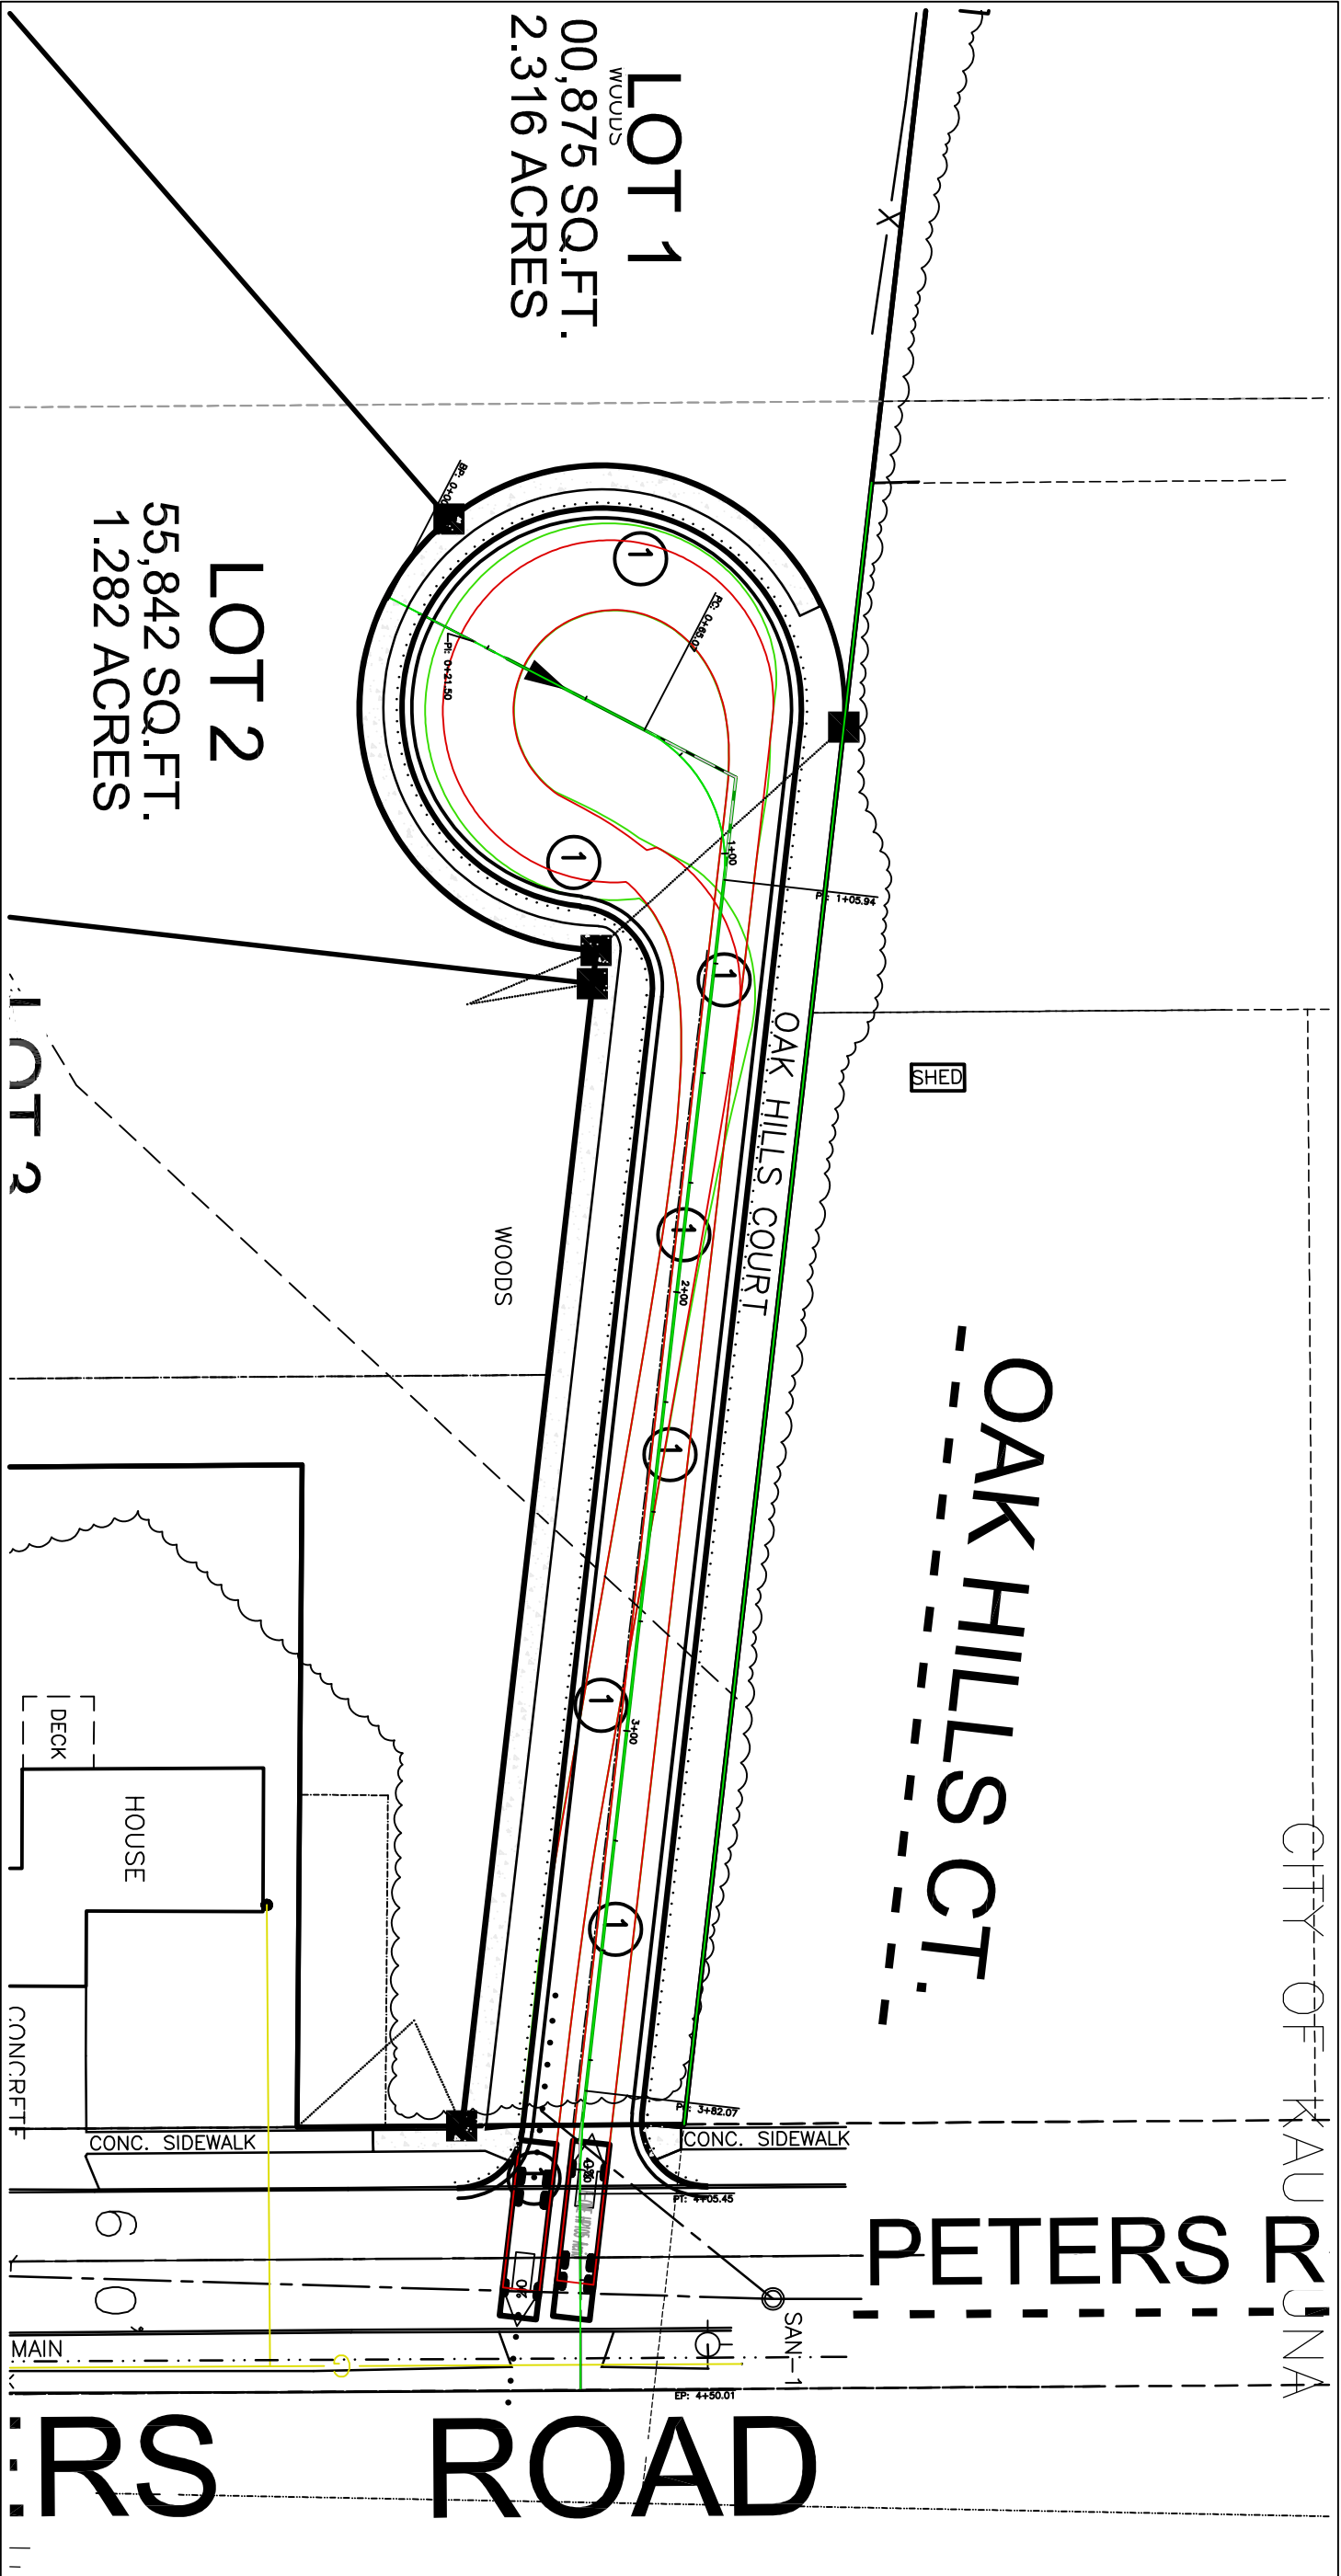

AUTOTURN LEGEND	
—	VEHICLE TIRES/CHASSIS ENVELOPE
—	VEHICLE BODY ENVELOPE

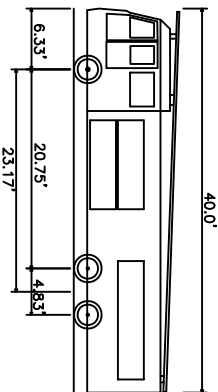

E-ONE HP105 Aerial
Overall Length 40.000ft
Overall Width 8.333ft
Overall Body Height 11.000ft
Min Body Ground Clearance 1.393ft
Track Width 8.333ft
Lock-to-lock time 6.00s
Max Wheel Angle 45.00°

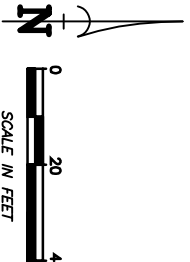

AUTOTURN ANALYSIS
OAK HILLS COURT

CITY OF KAUKAUNA, OUTAGAMIE COUNTY, WISCONSIN

DRAWN BY	CHECKED	APPROVED	FIELDWORK
CRC	RPP	JJR	
★ ★ REFER TO COVER SHEET FOR REVISION DESCRIPTIONS ★ ★			
NO.	DATE	NO.	DATE

**Martenson & Eisele, Inc.**

1377 Midway Road
Menasha, WI 54952
www.martenson-eisele.com
info@martenson-eisele.com
920.731.0381 1.800.236.0381

Planning
Environmental
Surveying
Engineering
Architecture