


Annexation Exhibit

Part of the Southeast 1/4 of the Fractional Northwest 1/4 of Section 31, Township 21 North, Range 19 East,
Town of Buchanan, Outagamie County, Wisconsin.



Bearings are referenced to the East line of the Northwest 1/4, Section 31, T20N, R19E, assumed to bear S00°54'17"W, base on the Outagamie County Coordinate System.

North 1/4 Corner Section 31, T21N, R19E Berntsen Monument, Found

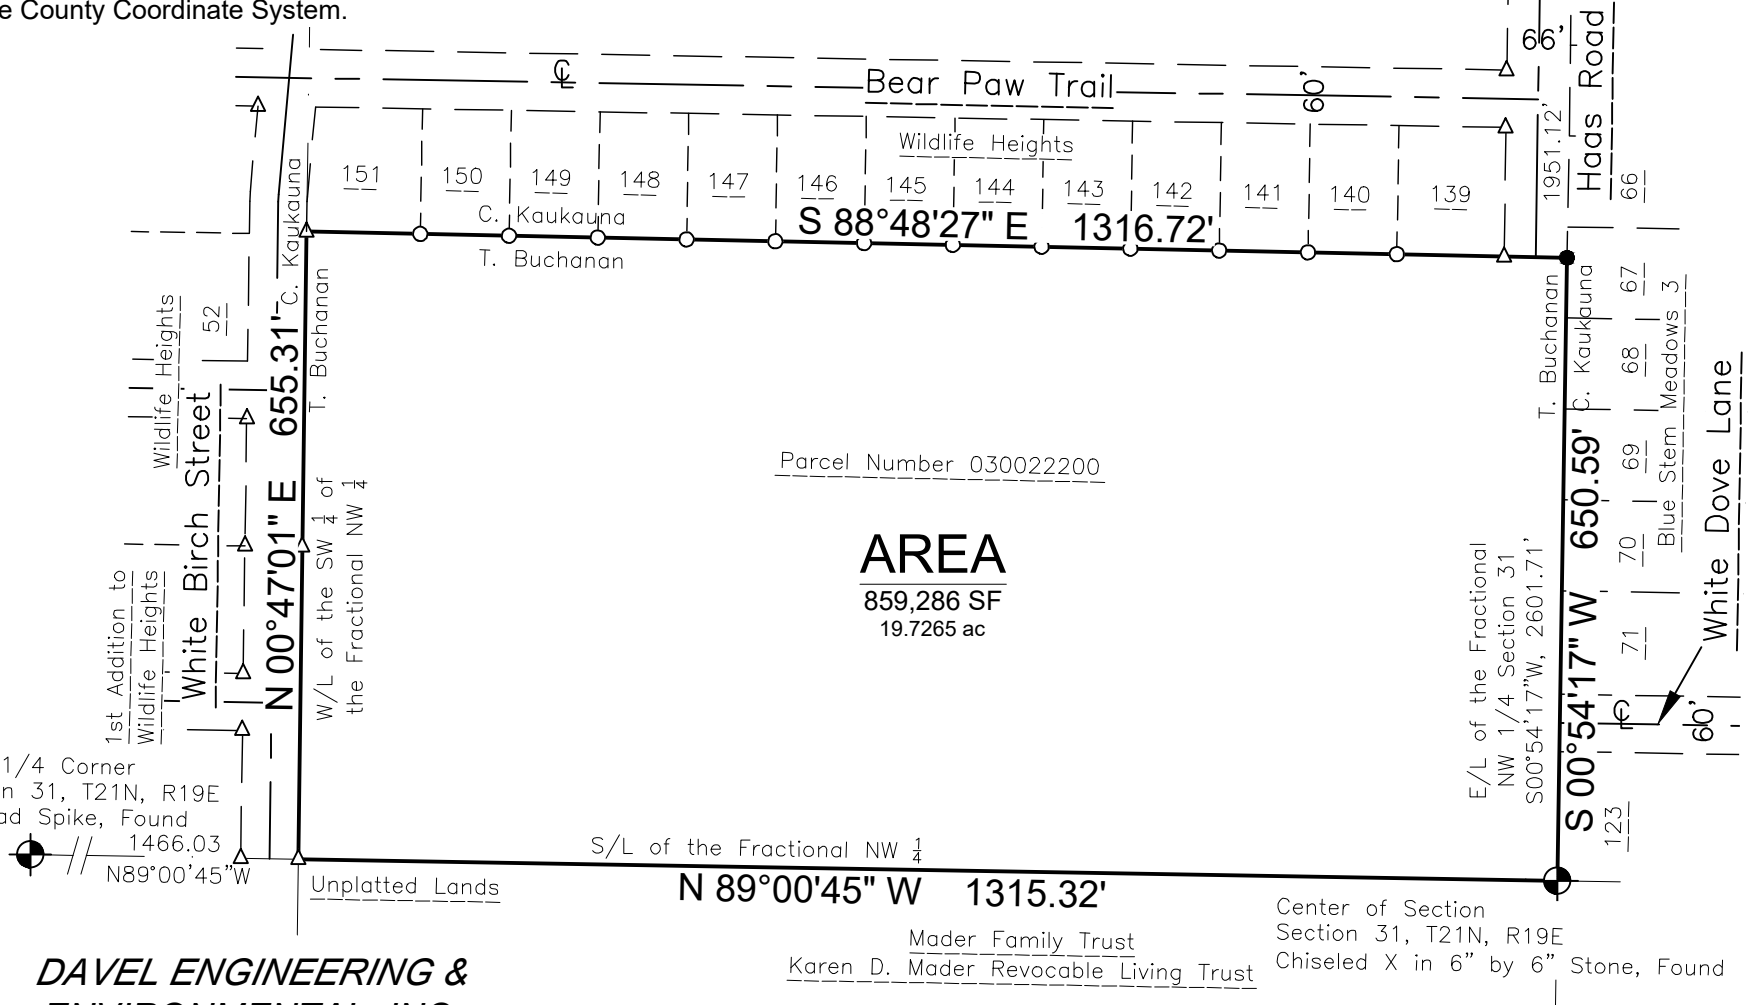

Parcel Number 030022200

AREA
859,286 SF
19.7265 ac

DAVEL ENGINEERING & ENVIRONMENTAL, INC.
Civil Engineers and Land Surveyors

1164 Province Terrace, Menasha, WI 54952
Ph: 920-991-1866 Fax: 920-441-0804
www.davel.pro

Mader Family Trust
Karen D. Mader Revocable Living Trust

File: 4198Annex.dwg
Date: 02/01/2024
Drafted By: jim
Sheet: 1 of 2