
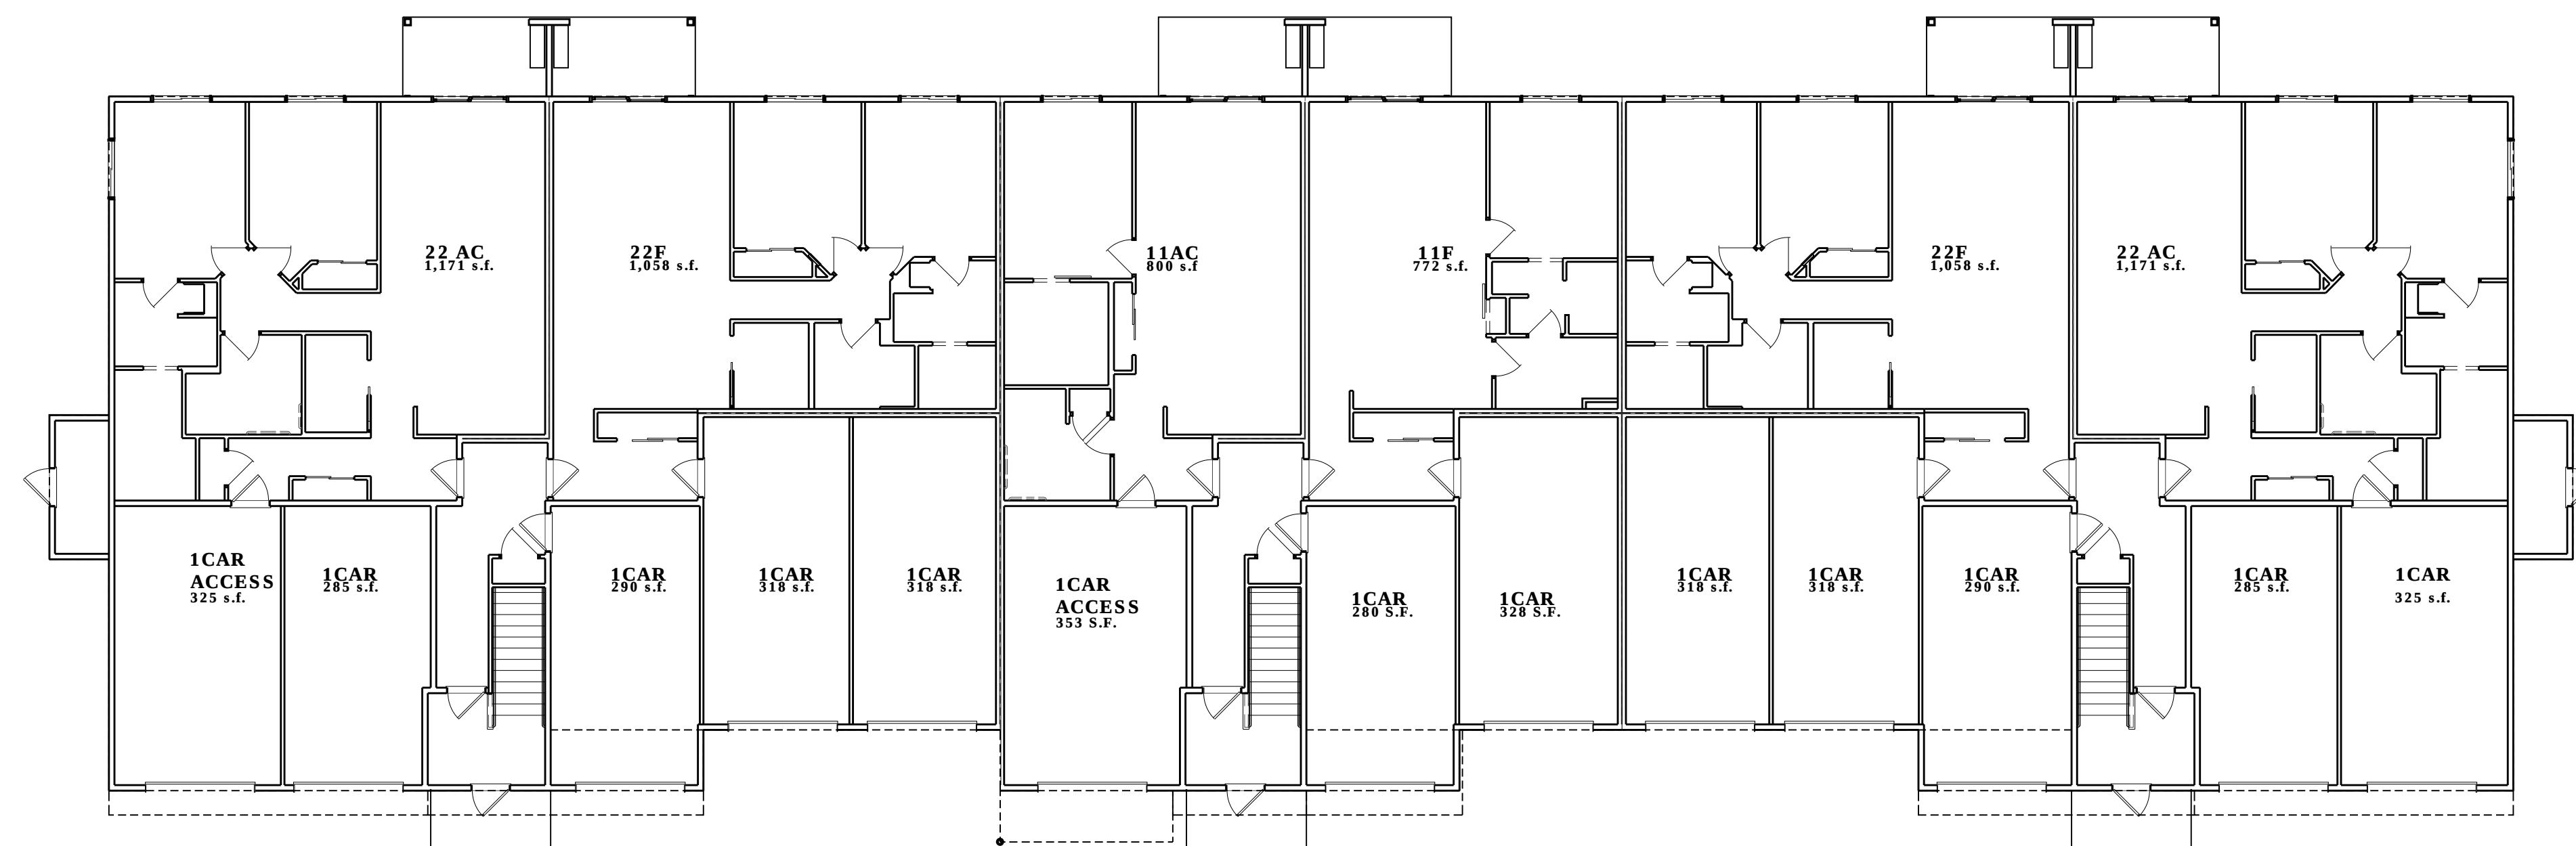
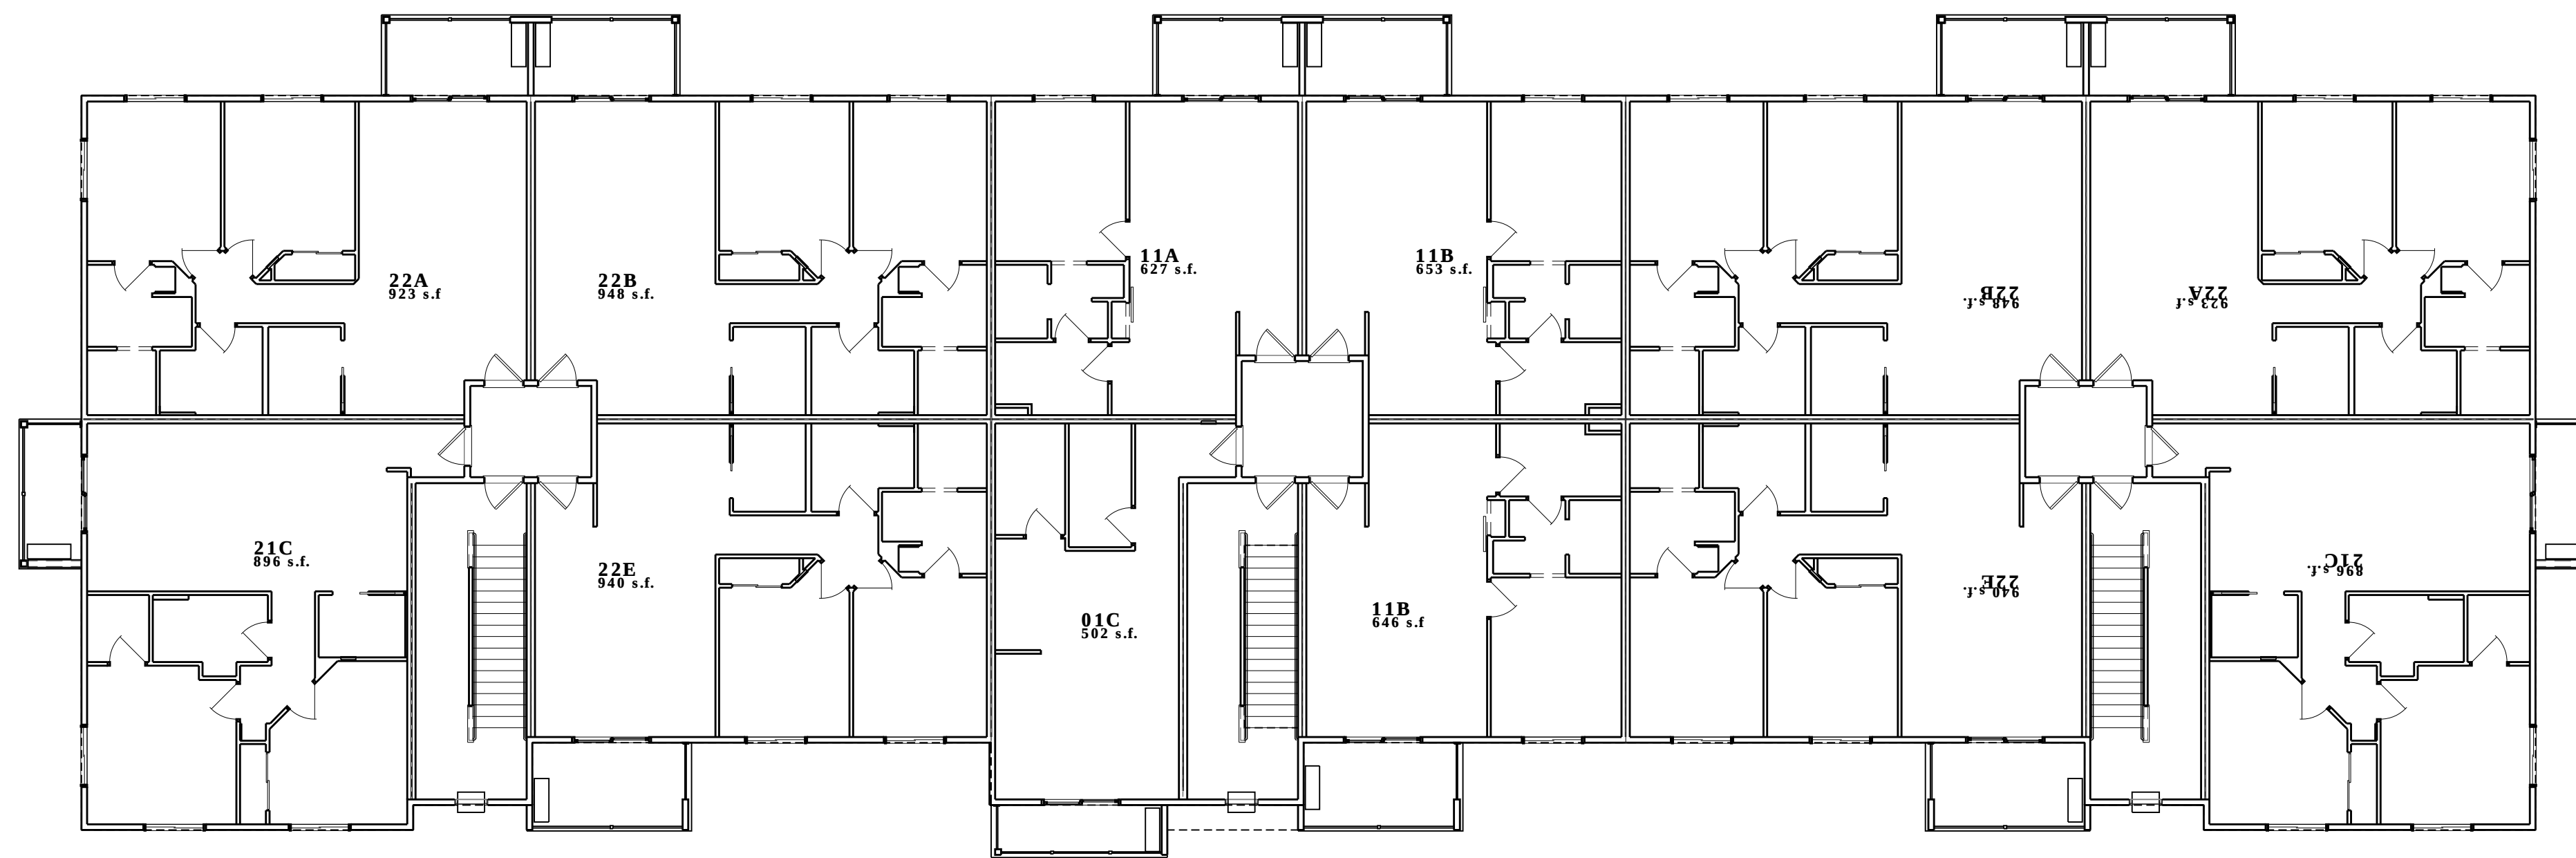


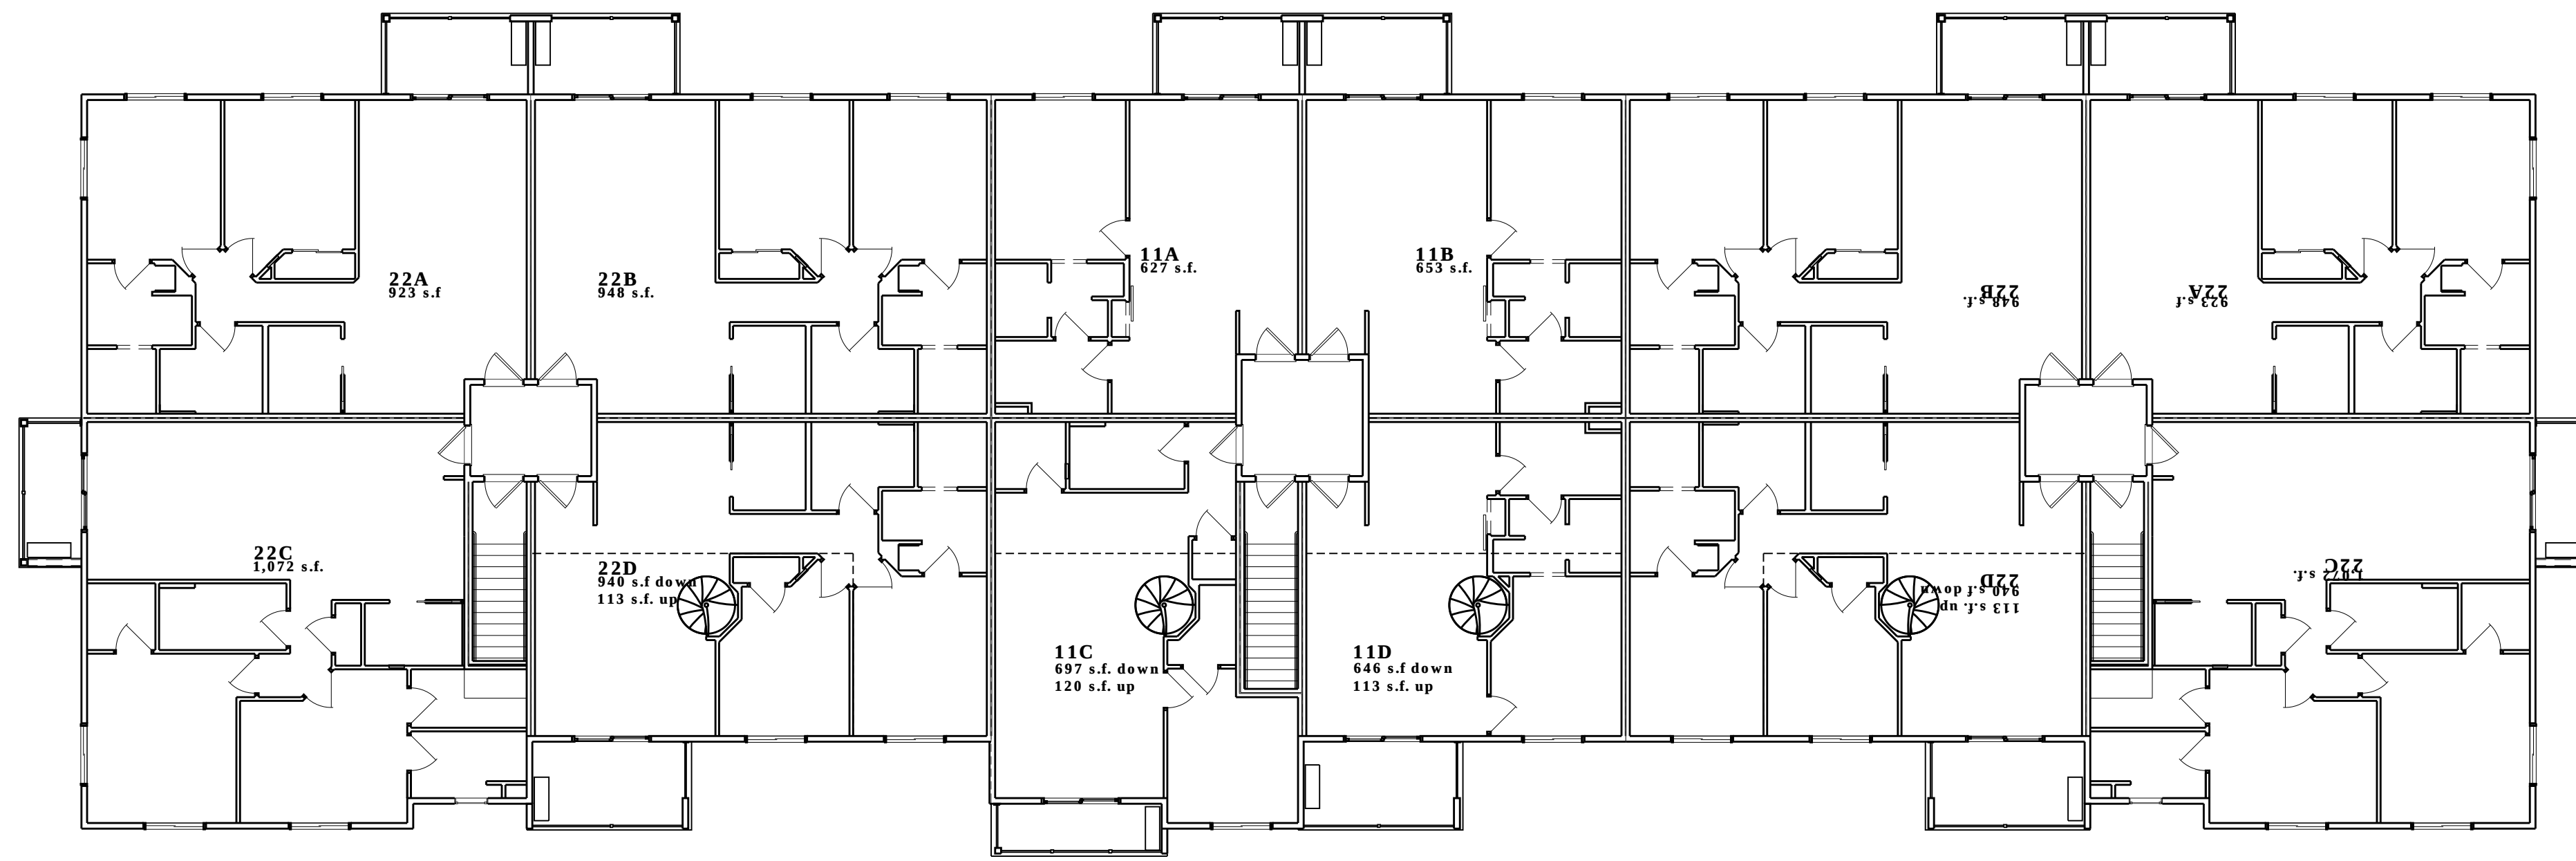

30 Unit 3 Story W/ LOFT